



## Drawing Register

Old Marsh Farm Barns, Welsh Road, Sealand, Flintshire, CH5 2LY enquiries@betts-associates.co.uk - 01244 288178

Housetype:	Job No:- RED 737								Revision: A										
				Date of Issue:-															
Betts_EG_SHAF_DM_Multish	neet	Day	10	08		20						_		_		_			
		Month Year	05	_										_		_			
Description	Size	No.	22	22	22	23			Po	visi	one								
	JIZE	140.							KE	V 131									
RC Slab	A3	01	-	-	-	-													
Beam and Block Layout	A3	02	-	-	-	-													
Movement Joint/ Bed joint reinforcement elevations A1	A3	03	-	-	-	А													
																	ı		
Distribution																			
Redrow Homes Group Technical		_	-	-	Α														
Purpose of Issue: I-Info P-Prelim B-Bill T-Tender C-Const A-Approval		С	С	С	С										$\neg$				
Method of Issue: CDE-Upload E-Email D-Disk P-Print X-Issue sheet only		E	E	-	E														
Issued By:		·	_	KF	_	KF													
Comments: For calculations refer to separ	ate structur	al calculation doc		IXI	131	IXI		1		1	1				I				

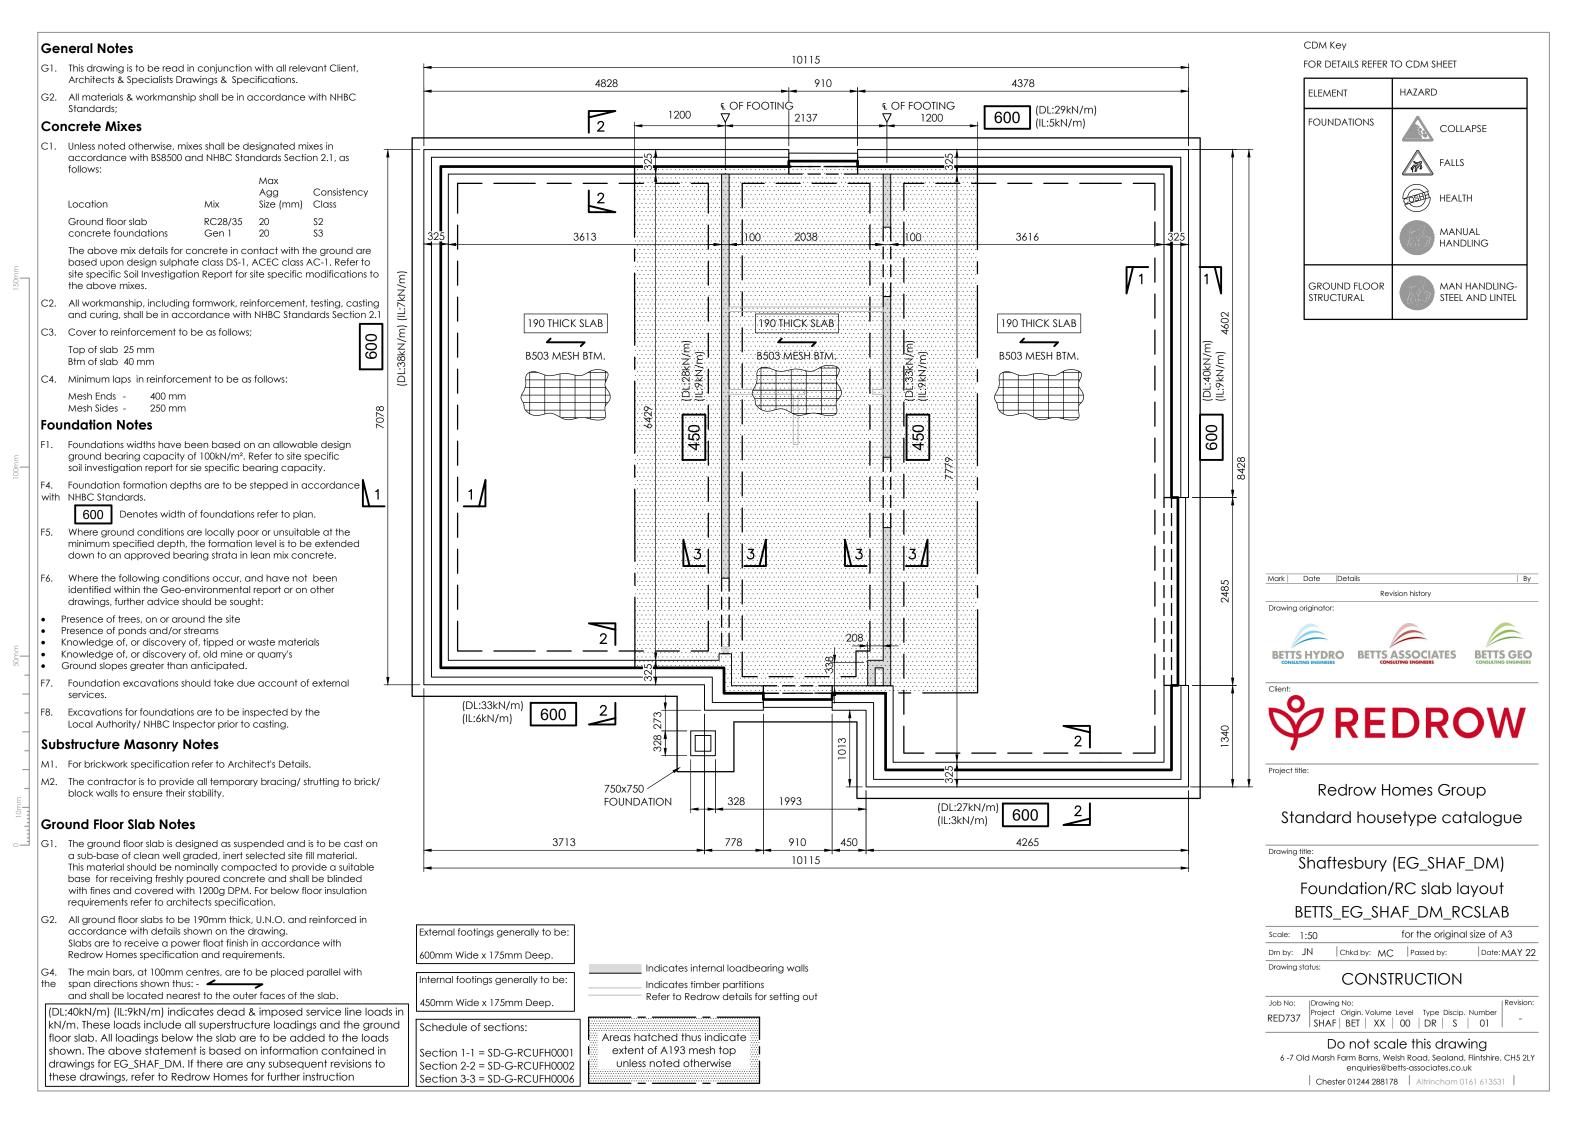

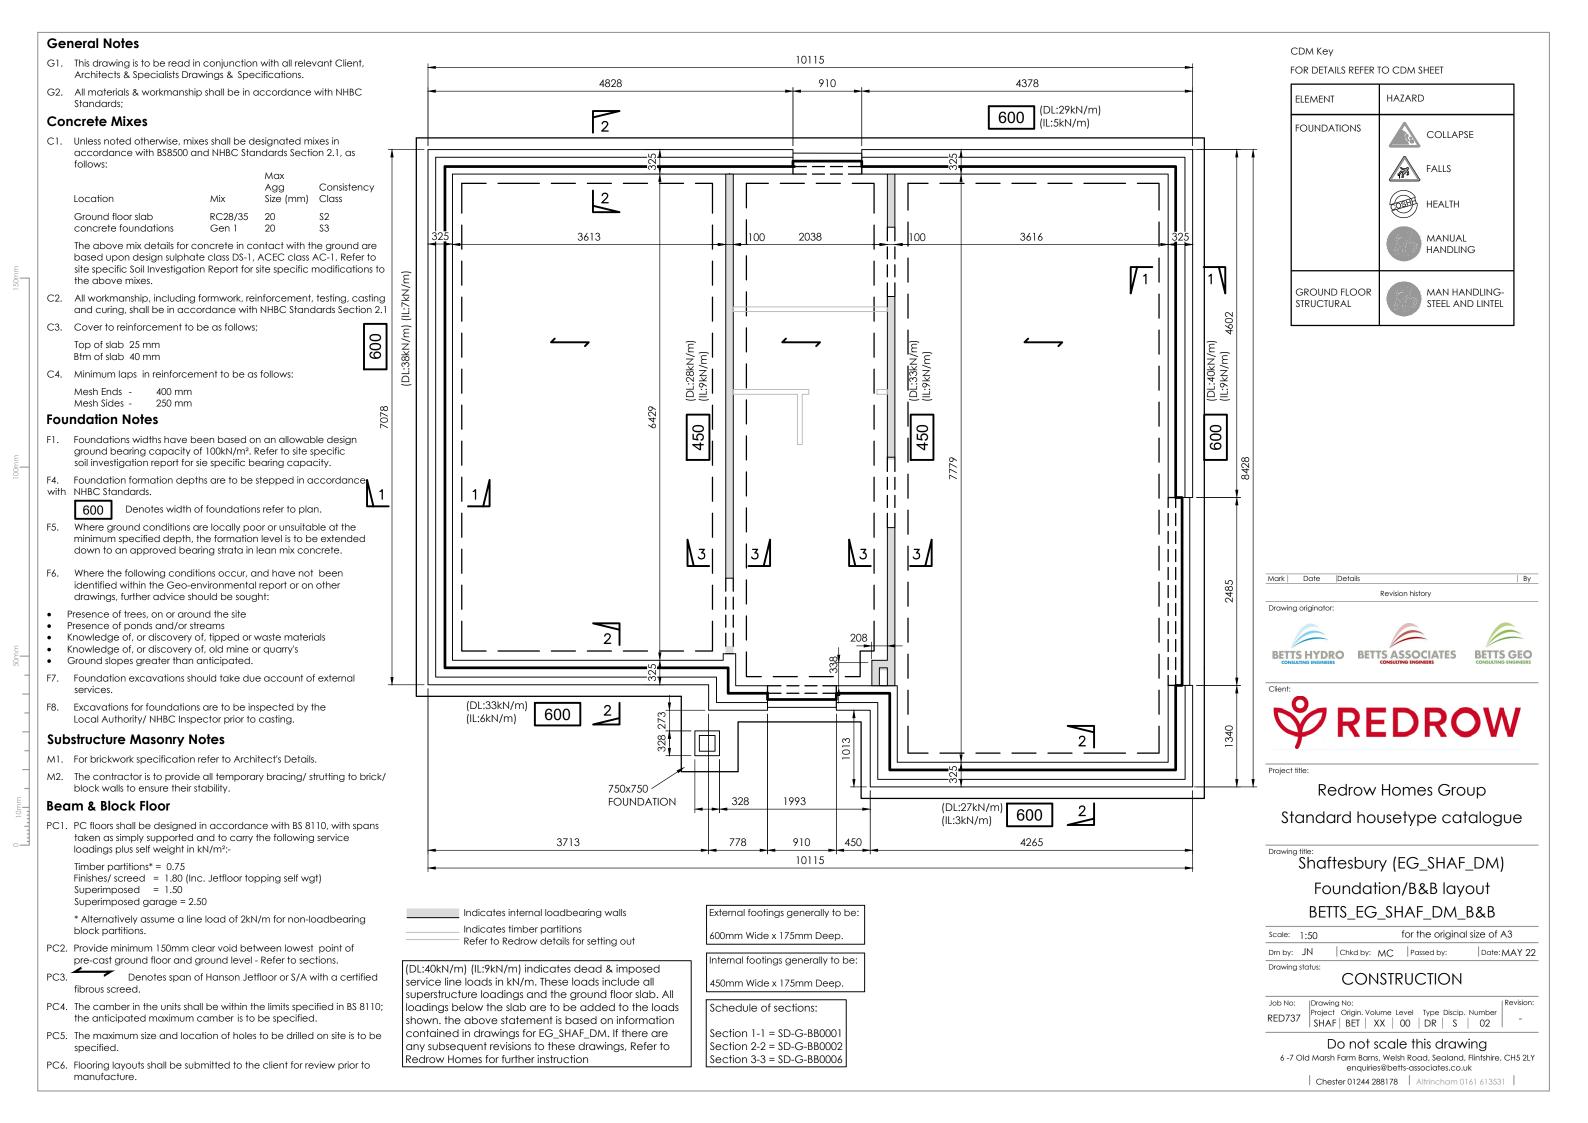


Movement joints and bed joint reinforcement indicated apply only when house is built as shown, if house is built as a semi-detached or terrace refer to block drawings for details.


See Redrow Homes standard details for movement joint construction details.


All exposed sub-DPC masonry over 600mm in height will require movement joints at max 6m (or to follow on from MJs in the superstructure, whatever is less centers)

All blockwork which is to receive a render finish is to be 100mm, 3.6N/mm<sup>2</sup> with a density of at least 1350Kg/m³. Blocks specified for internal lear of external walls must not be used on external leaf.

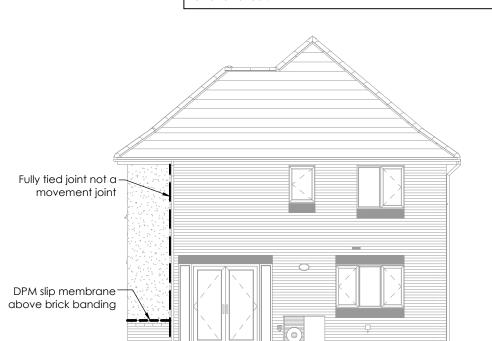

**RHS Elevation** 

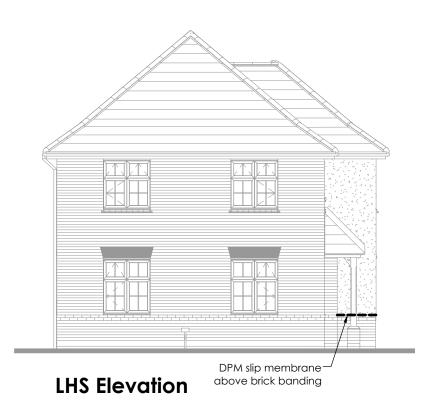

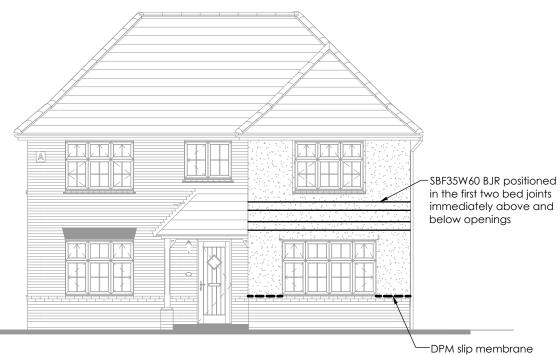





**Rear Elevation** 





Drawing originator:









Project title:

Redrow Homes Group Stadnard housetype catalogue

Shaftesbury(EG\_SHAF\_DM) Movement Joint/Bed joint reinforcement Elevations

BETTS\_EG\_SHAF\_DM\_MJ & BJR ELEVATION A1

Scale: 1:100	or the original size of A3
Drn by: JN	Passed by: Date: May 22
Drawing status:	JCTION

Job No: | Drawing No: | Project Origin. Volume Level | Type Discip. Number | SHAF | BET | XX | 00 | DR | S | 03 |

Do not scale this drawing

6-7 Old Marsh Farm Barns, Welsh Road, Sealand, Flintshire, CH5 2LY enquiries@betts-associates.co.uk

Chester 01244 288178 | Altrincham 0161 613531 |