 
 


WALL LEGEND.

- 

DENOTES 328MM THICK CAVITY WALL BELOW DPC :
- 102.5MM FACING BRICKWORK
- 125MM WIDE INSULATED CAVITY
- 100MM THICK 3.6N/MM² STANDARD AIRCRETE BLOCKWORK
- 


DENOTES 100MM THICK LOAD BEARING PARTITION WALL :
- 100MM THICK 3.6N/MM² LIGHTWEIGHT AGGREGATE BLOCKWORK

DASHED LINES INDICATE FOUNDATIONS TO EXTERNAL & INTERNAL WALLS. REFER TO CONSULTING ENGINEER'S DRAWINGS FOR ACTUAL SIZE & TYPE.

GENERAL NOTE:
REFER TO DIMENSIONED G.F. PLANS FOR EXTERNAL & INTERNAL DOOR LOCATIONS AND CROSS REFER TO ASSOCIATED STANDARD DETAILS FOR DOOR THRESHOLD TREATMENT.

LOCATION OF METER BOXES.
CONTACT SERVICE PROVIDER FOR
CONFIRMATION OF METER
POSITIONS.

690

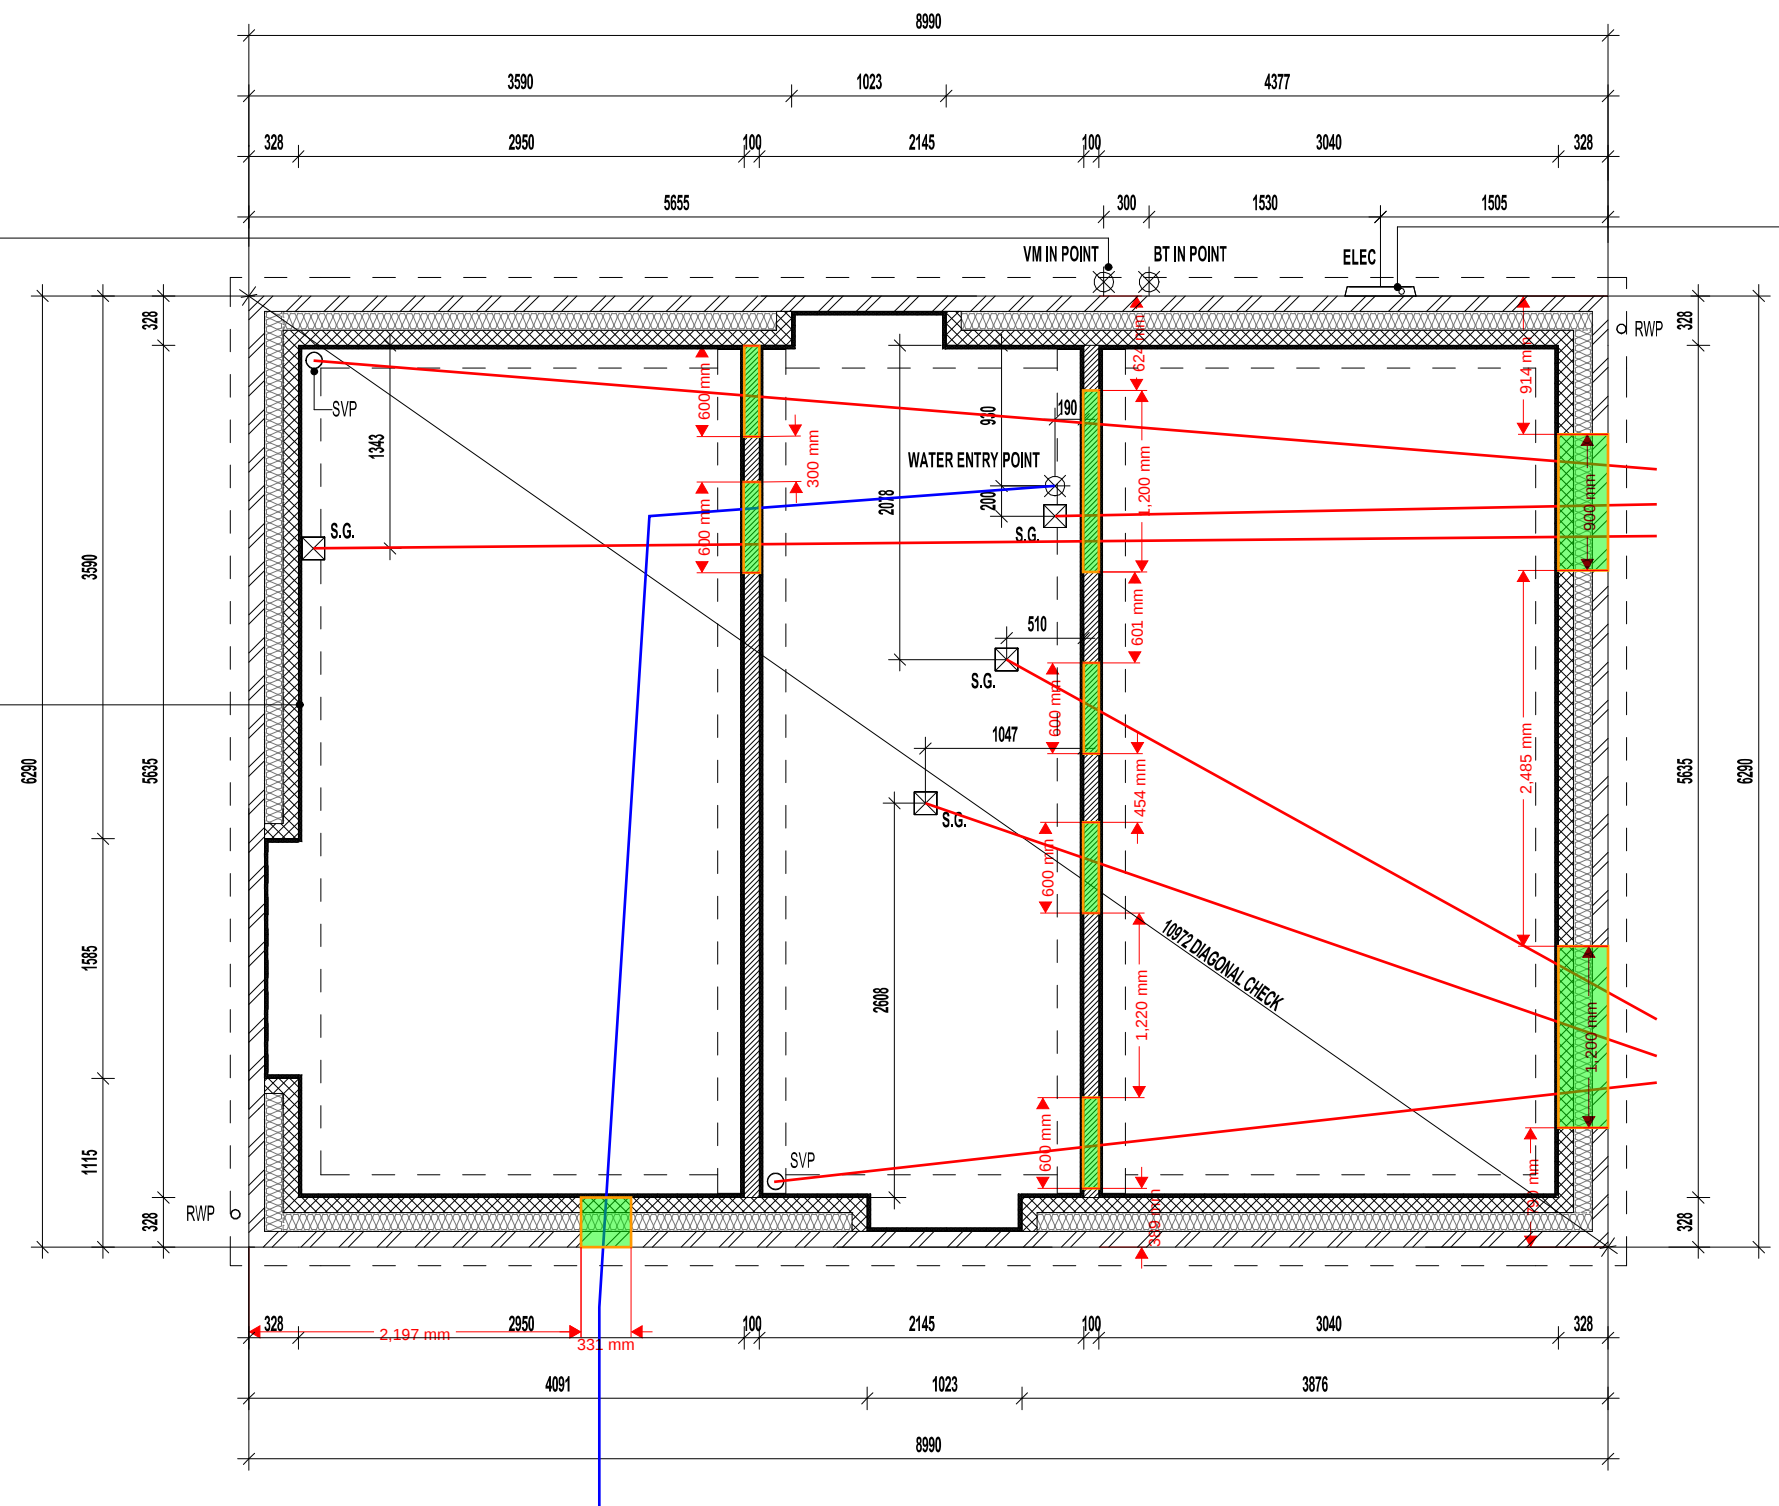

GROUND BEARING FOUNDATION PLAN

Revision Note:
CONSTRUCTION ISSUE

Project Title
L361 - 3B / 5P / 996 - BRAXTON
2024 NATIONAL PORTFOLIO
2021 UPLIFT SPECIFICATION

Drawing Title
ASHP GROUND BEARING FOUNDATION PLAN

Scale	Drawn By	Date
1 : 50	G.T.	26.01.24
Drawing No.	Revision	
L361106	C1	



Miller Homes Ltd
2 Centro Place, Pride Park
Derby, DE24 8RF
Telephone 0870 336 4400 Fax 0870 336 4401
www.millerhomes.co.uk