



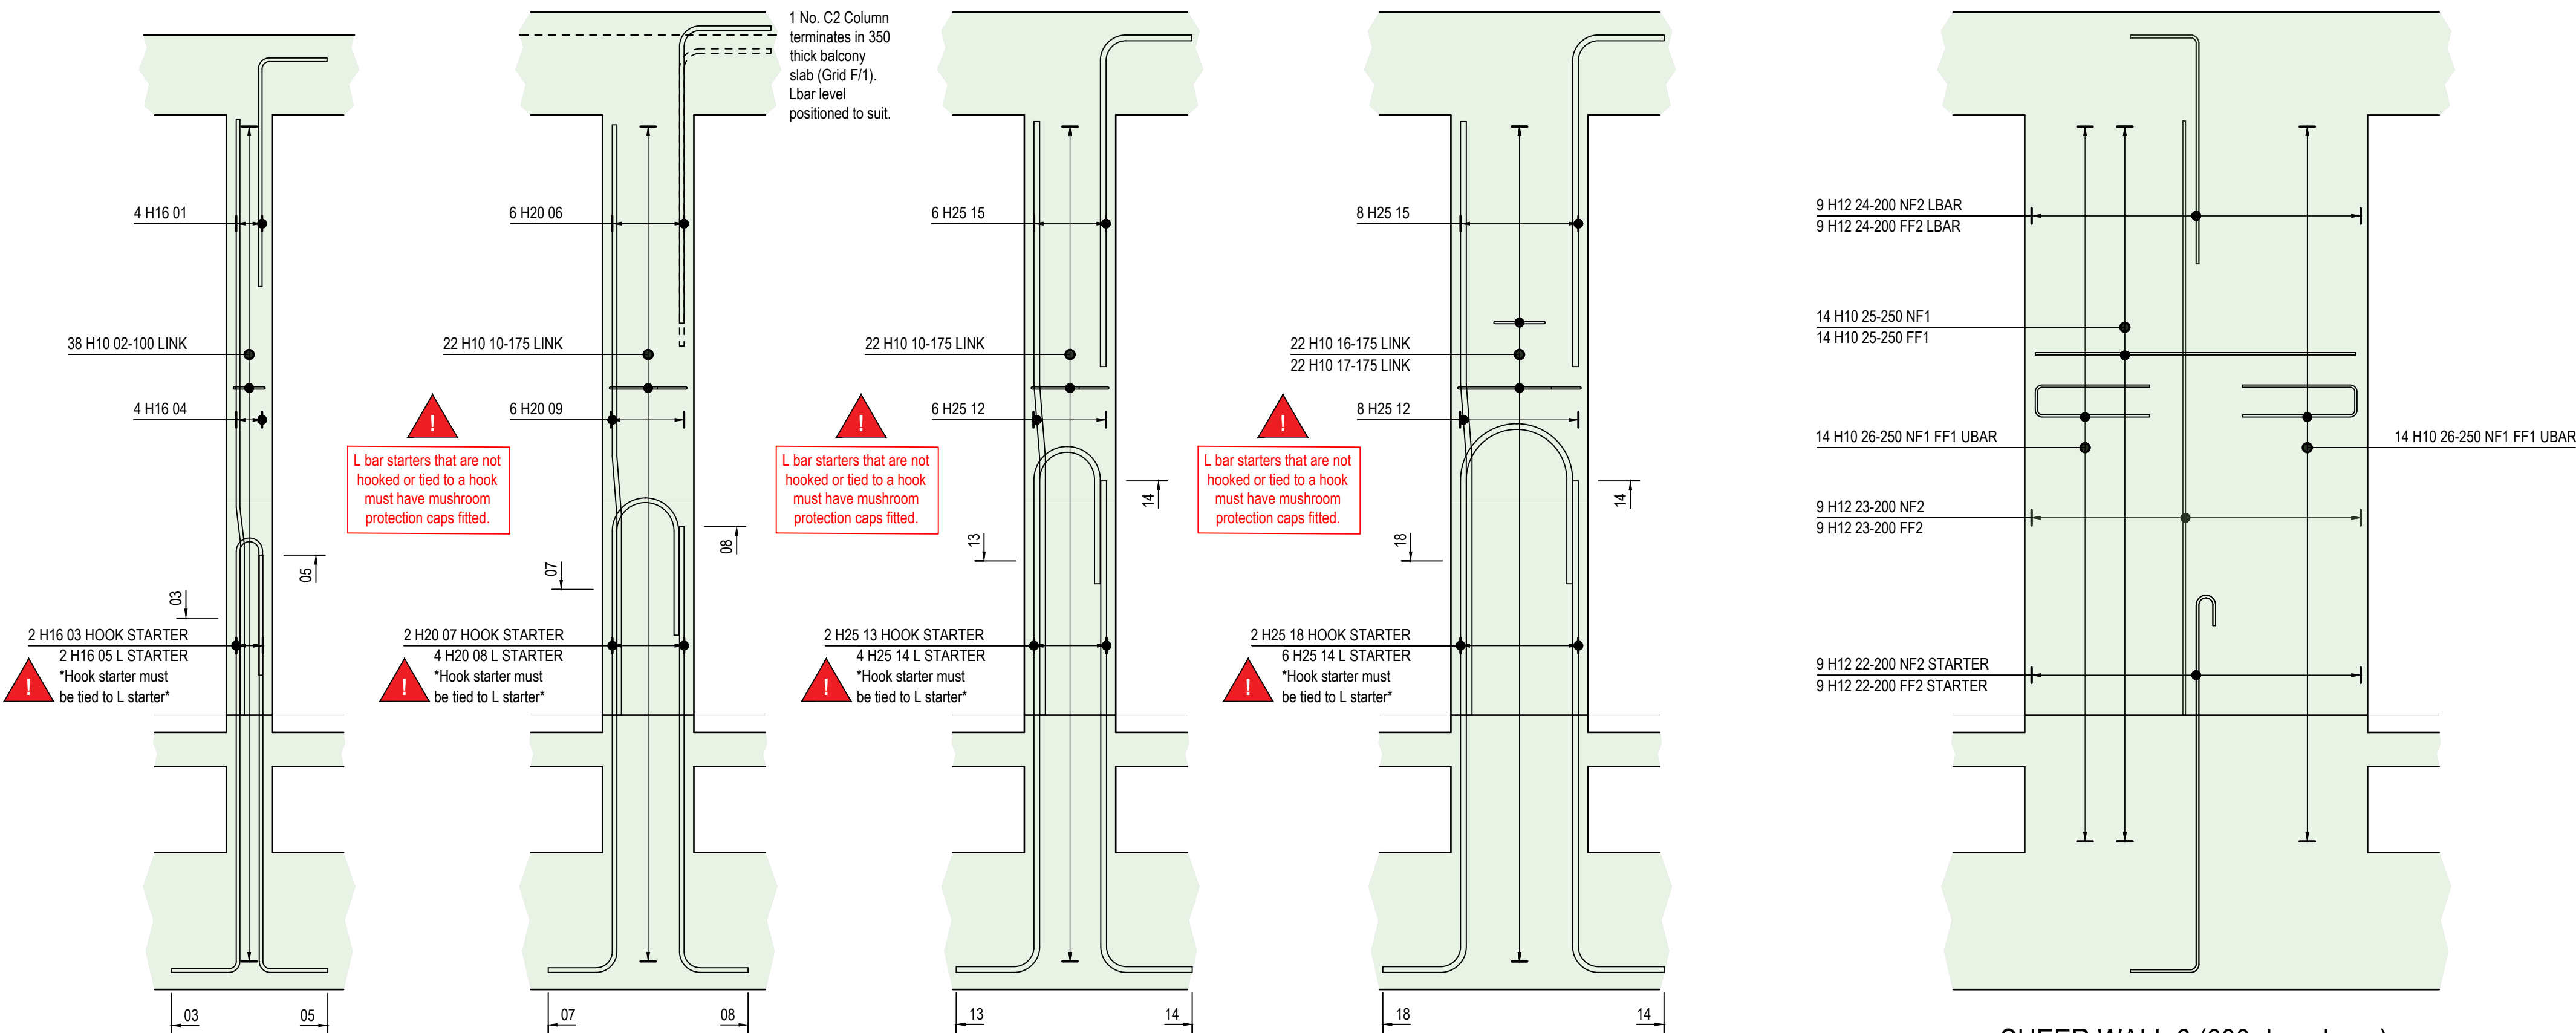


C1 - 200x200 (600 deep base)

4 req'd
SCALE 1:20

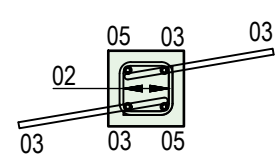


C2 - 200x400 (600 deep base)

20 req'd
SCALE 1:20

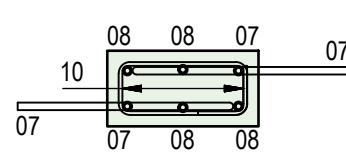


C3 - 200x400 (600 deep base)

7 req'd
SCALE 1:20

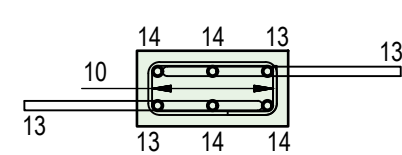



C4 - 200x600 (600 deep base)

2 req'd
SCALE 1:20

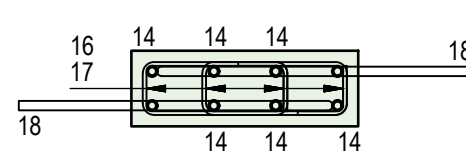

SHEER WALL 6 (600 deep base)

1 req'd
SCALE 1:20

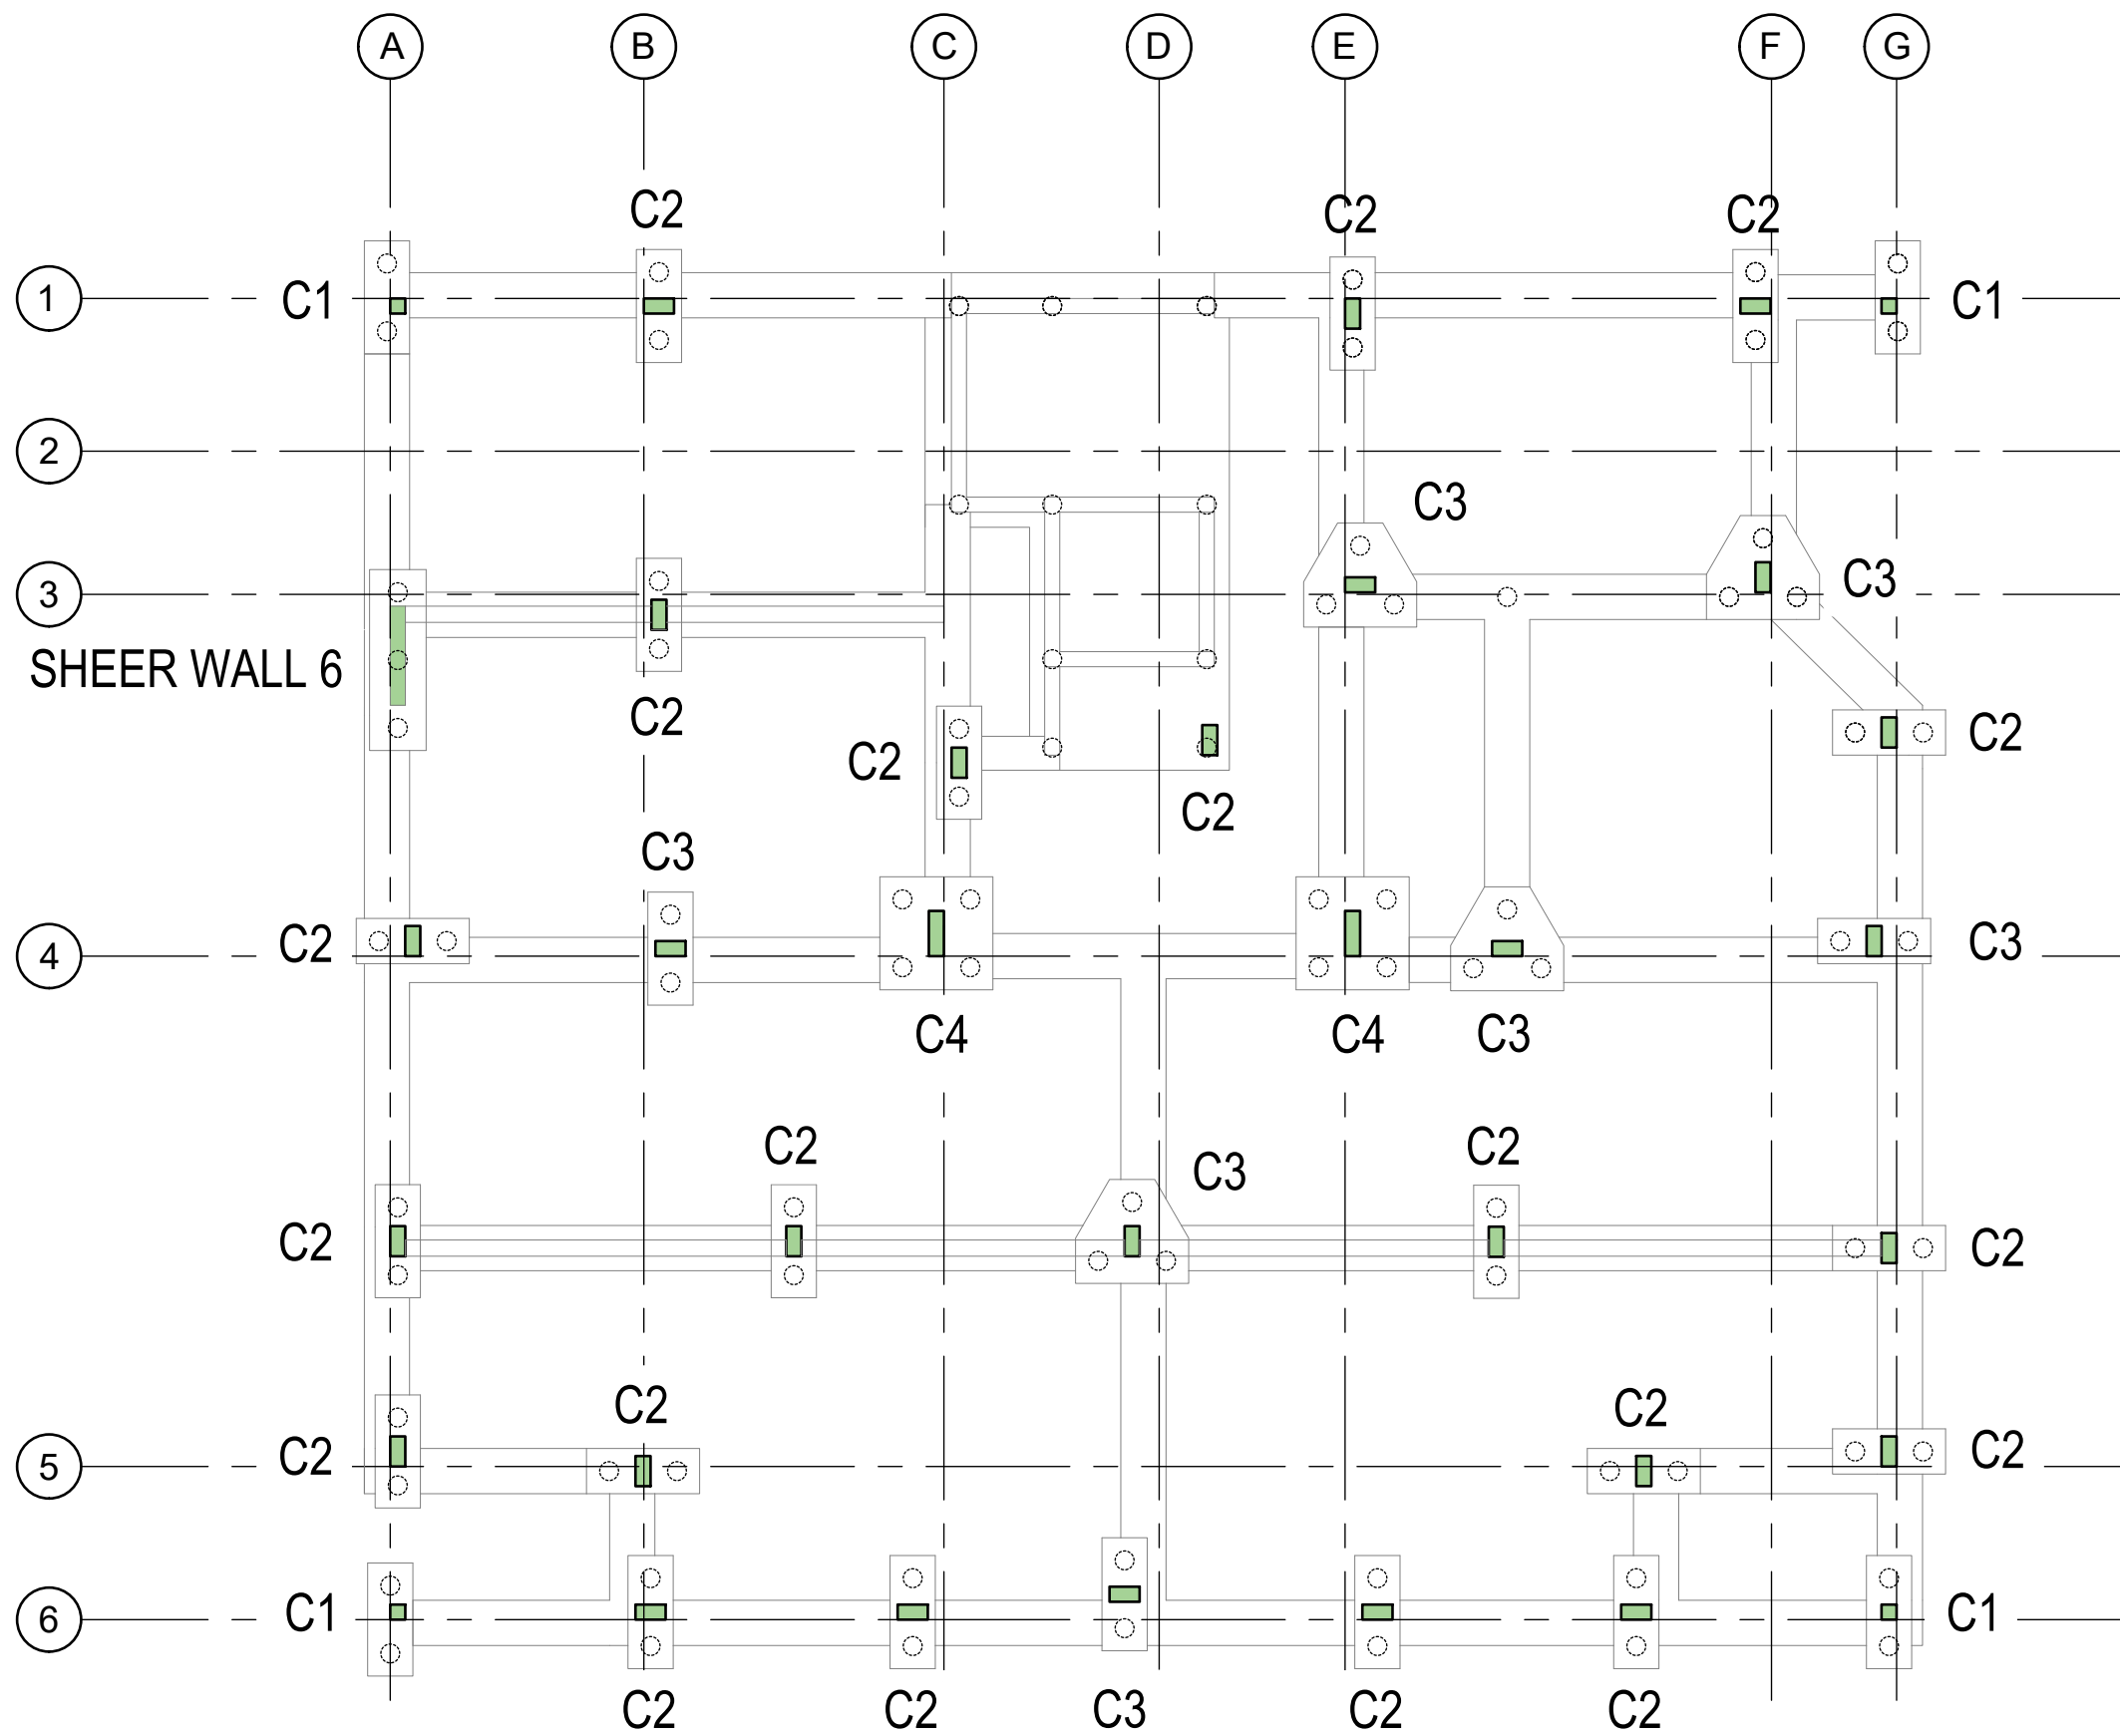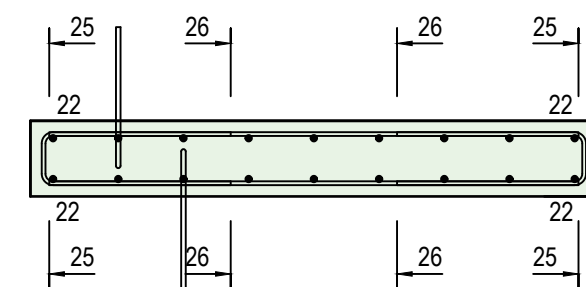

GENERAL NOTES

- This drawing is to be read in conjunction with all relevant Eastwood CE drawings and specifications prefixed ECE-48176 / ****.
- All concrete to be cured and protected from frost for a minimum of 7 days after casting.
- Reinforcement to be Type 2 high yield steel to BS8666:2005.
- Fabric mesh reinforcement to be Type 2 high yield steel to BS4483:2005.
- Spacers to be individual proprietary concrete block spacers conforming to BS7973-1:2001.
- Tying wires in exposed faces to be 1.2mm diameter stainless steel wire and 1.6mm diameter soft annealed iron wire elsewhere.
- Cover to reinforcement :
30mm
- Minimum lap lengths to be:
H10 - 400mm
H12 - 500mm
H16 - 650mm
H20 - 800mm
H25 - 1000mm
- Abbreviations
NF - Near Face
FF - Far Face
- Refer to bar bending schedules SA00394-5055-S-BLOCKA-BBS sheet 01-02 for reinforcement details.

NOTE
UNPROTECTED REINFORCEMENT.
HAZARD FROM EXPOSED ENDS AND
STARTER BARS.

B	Reinforcement amended in line with amended levels. Issued For Construction.	DR	AF	19.04.24
A	First issue.	DR	AF	16/02/24
REV	DESCRIPTION	SIG	CHK	DATE

CALA HOMES (THAMES) LIMITED

BROOKLANDS COLLEGE
WEYBRIDGE

BLOCK A
COLUMN & SHEER WALL RC DETAILS

CALA

Eastwood
CONSULTING ENGINEERS
St Andrew's House
23 Kingfield Road
Sheffield, S11 9AS
T: 0114 255 4554
E: mail@eastwoodce.com
eastwoodce.com

ECE PROJECT No 48176 SCALE AT A1 Drawing Status 1:20 REV CONSTRUCTION B

Project
SA00394 - 5054 - S - BLOCKA - COLUMN