


North Elevation

SCALE 1:100 SP: Spandrel Panel OB: Obscure Glazing



East Elevation

SCALE 1:100 SP: Spandrel Panel OB: Obscure Glazing

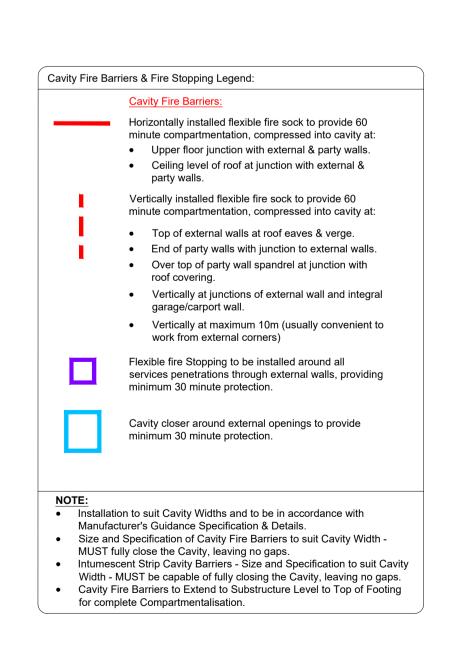

Notes


All dimensions to be checked on site prior to the commencement of construction and any discrepancy should be reported to the Site Manager.


This drawing may not be reproduced in any part or form without written consent.

All copyrights reserved.

Sub-Contractors MUST ensure that they have the latest issue drawing before they commence work on site.

This drawing is to be read in conjunction with all relevant Specifications, schedules and Engineers details.

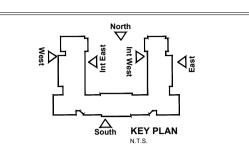

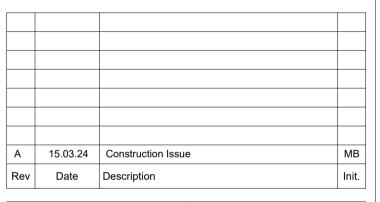



Job tit

Brooklands College Weybridge

Drawing title

Block E

Plots: 86-121
Fire Stopping Elevations

1:100 @ A1	Date March 24
Rev. A	Drawn MB

Dwg No.

SA00394-2042-A-FTE-FS