



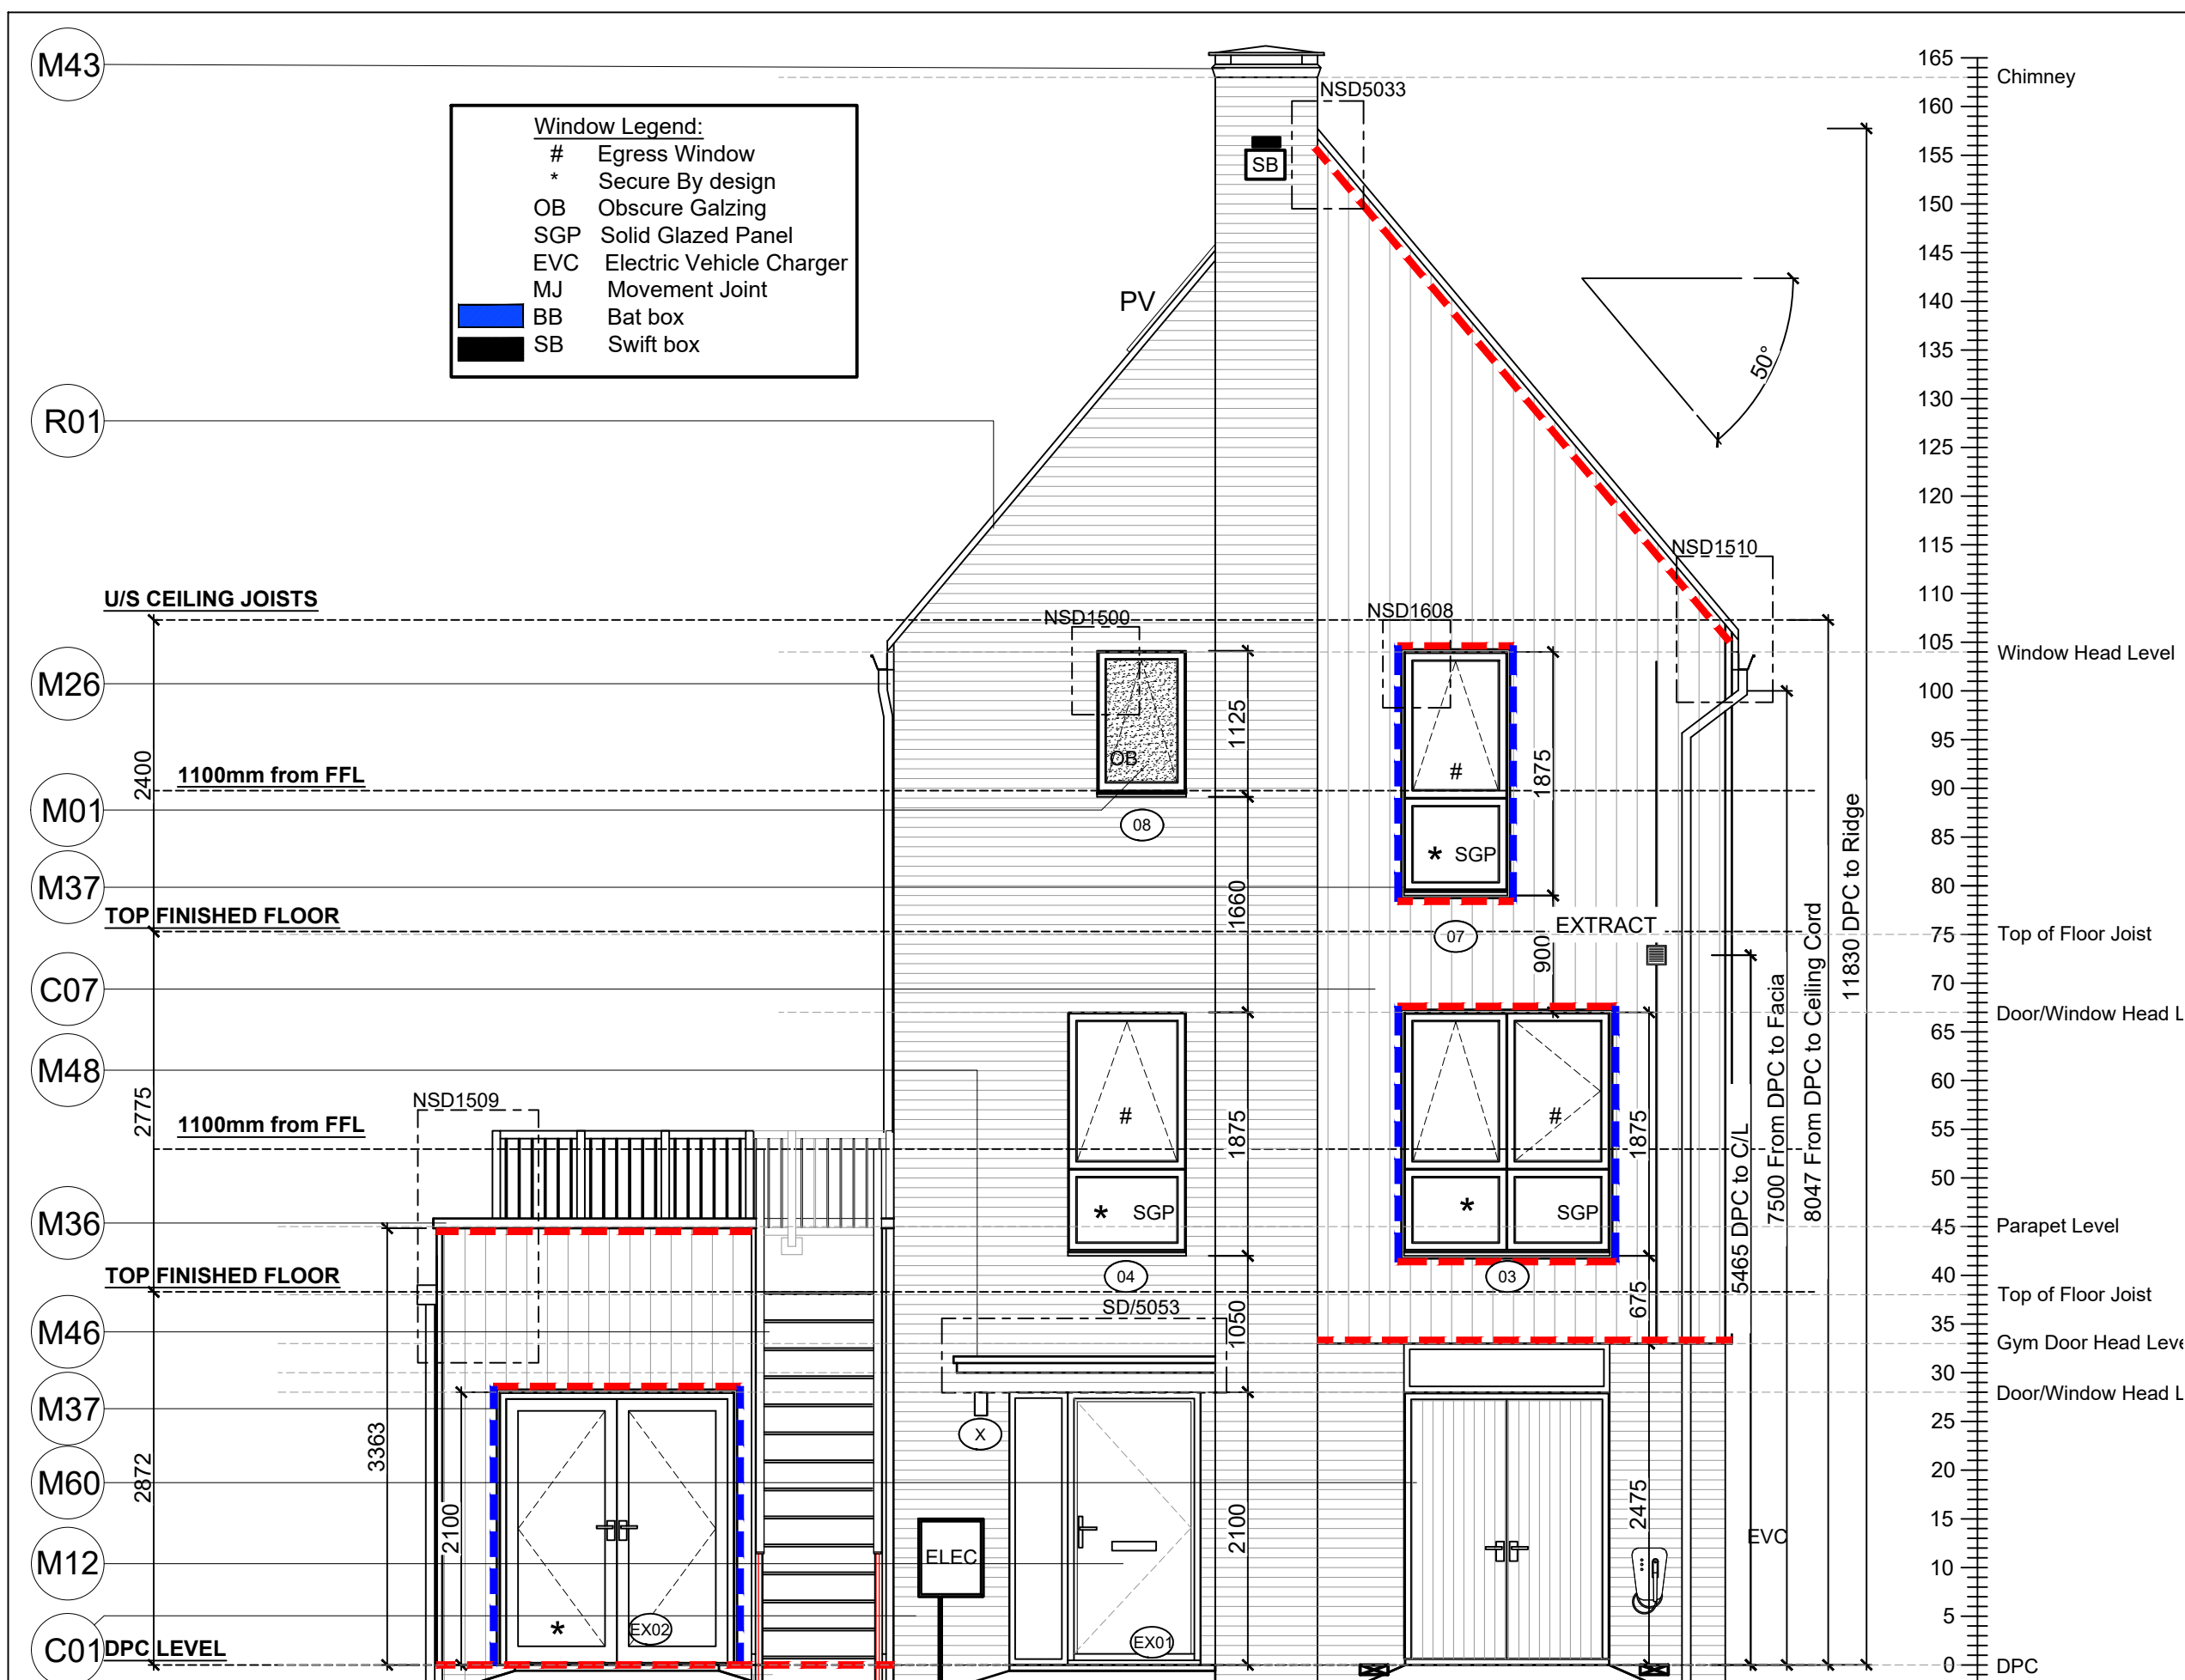

specialist


FRONT ELEVATION

SCALE 1:50

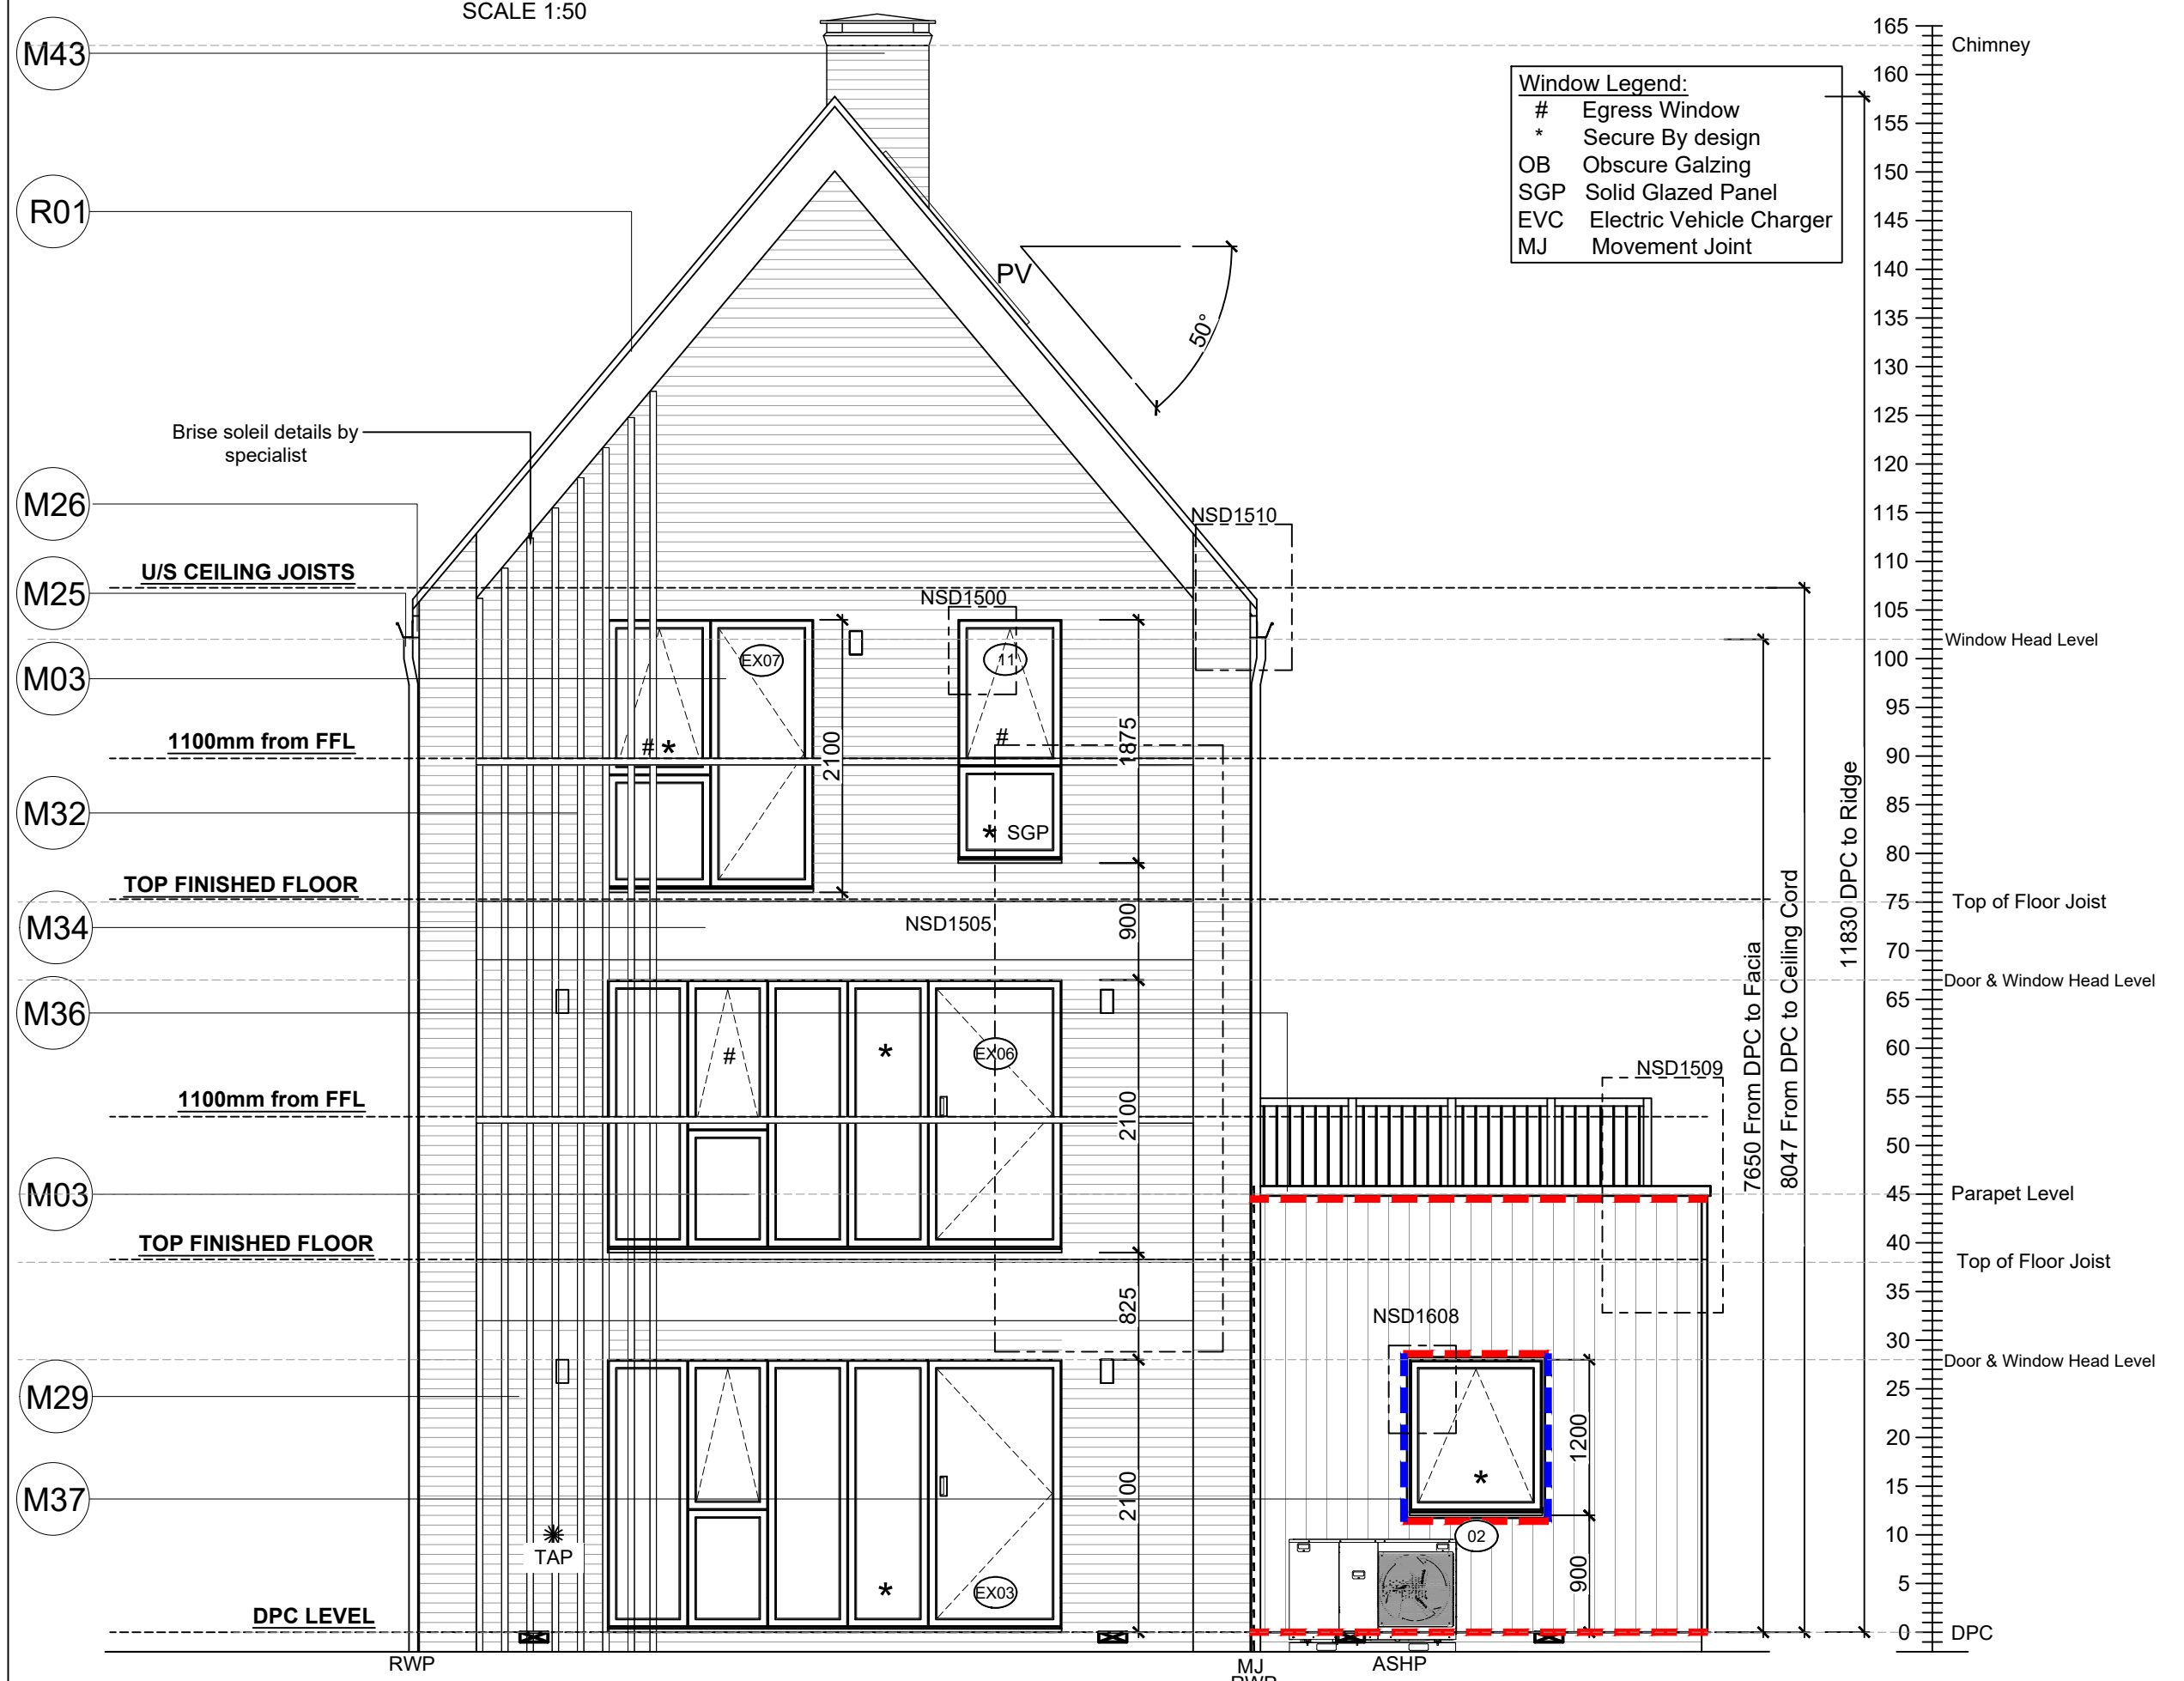


REAR ELEVATION

SCALE 1:50

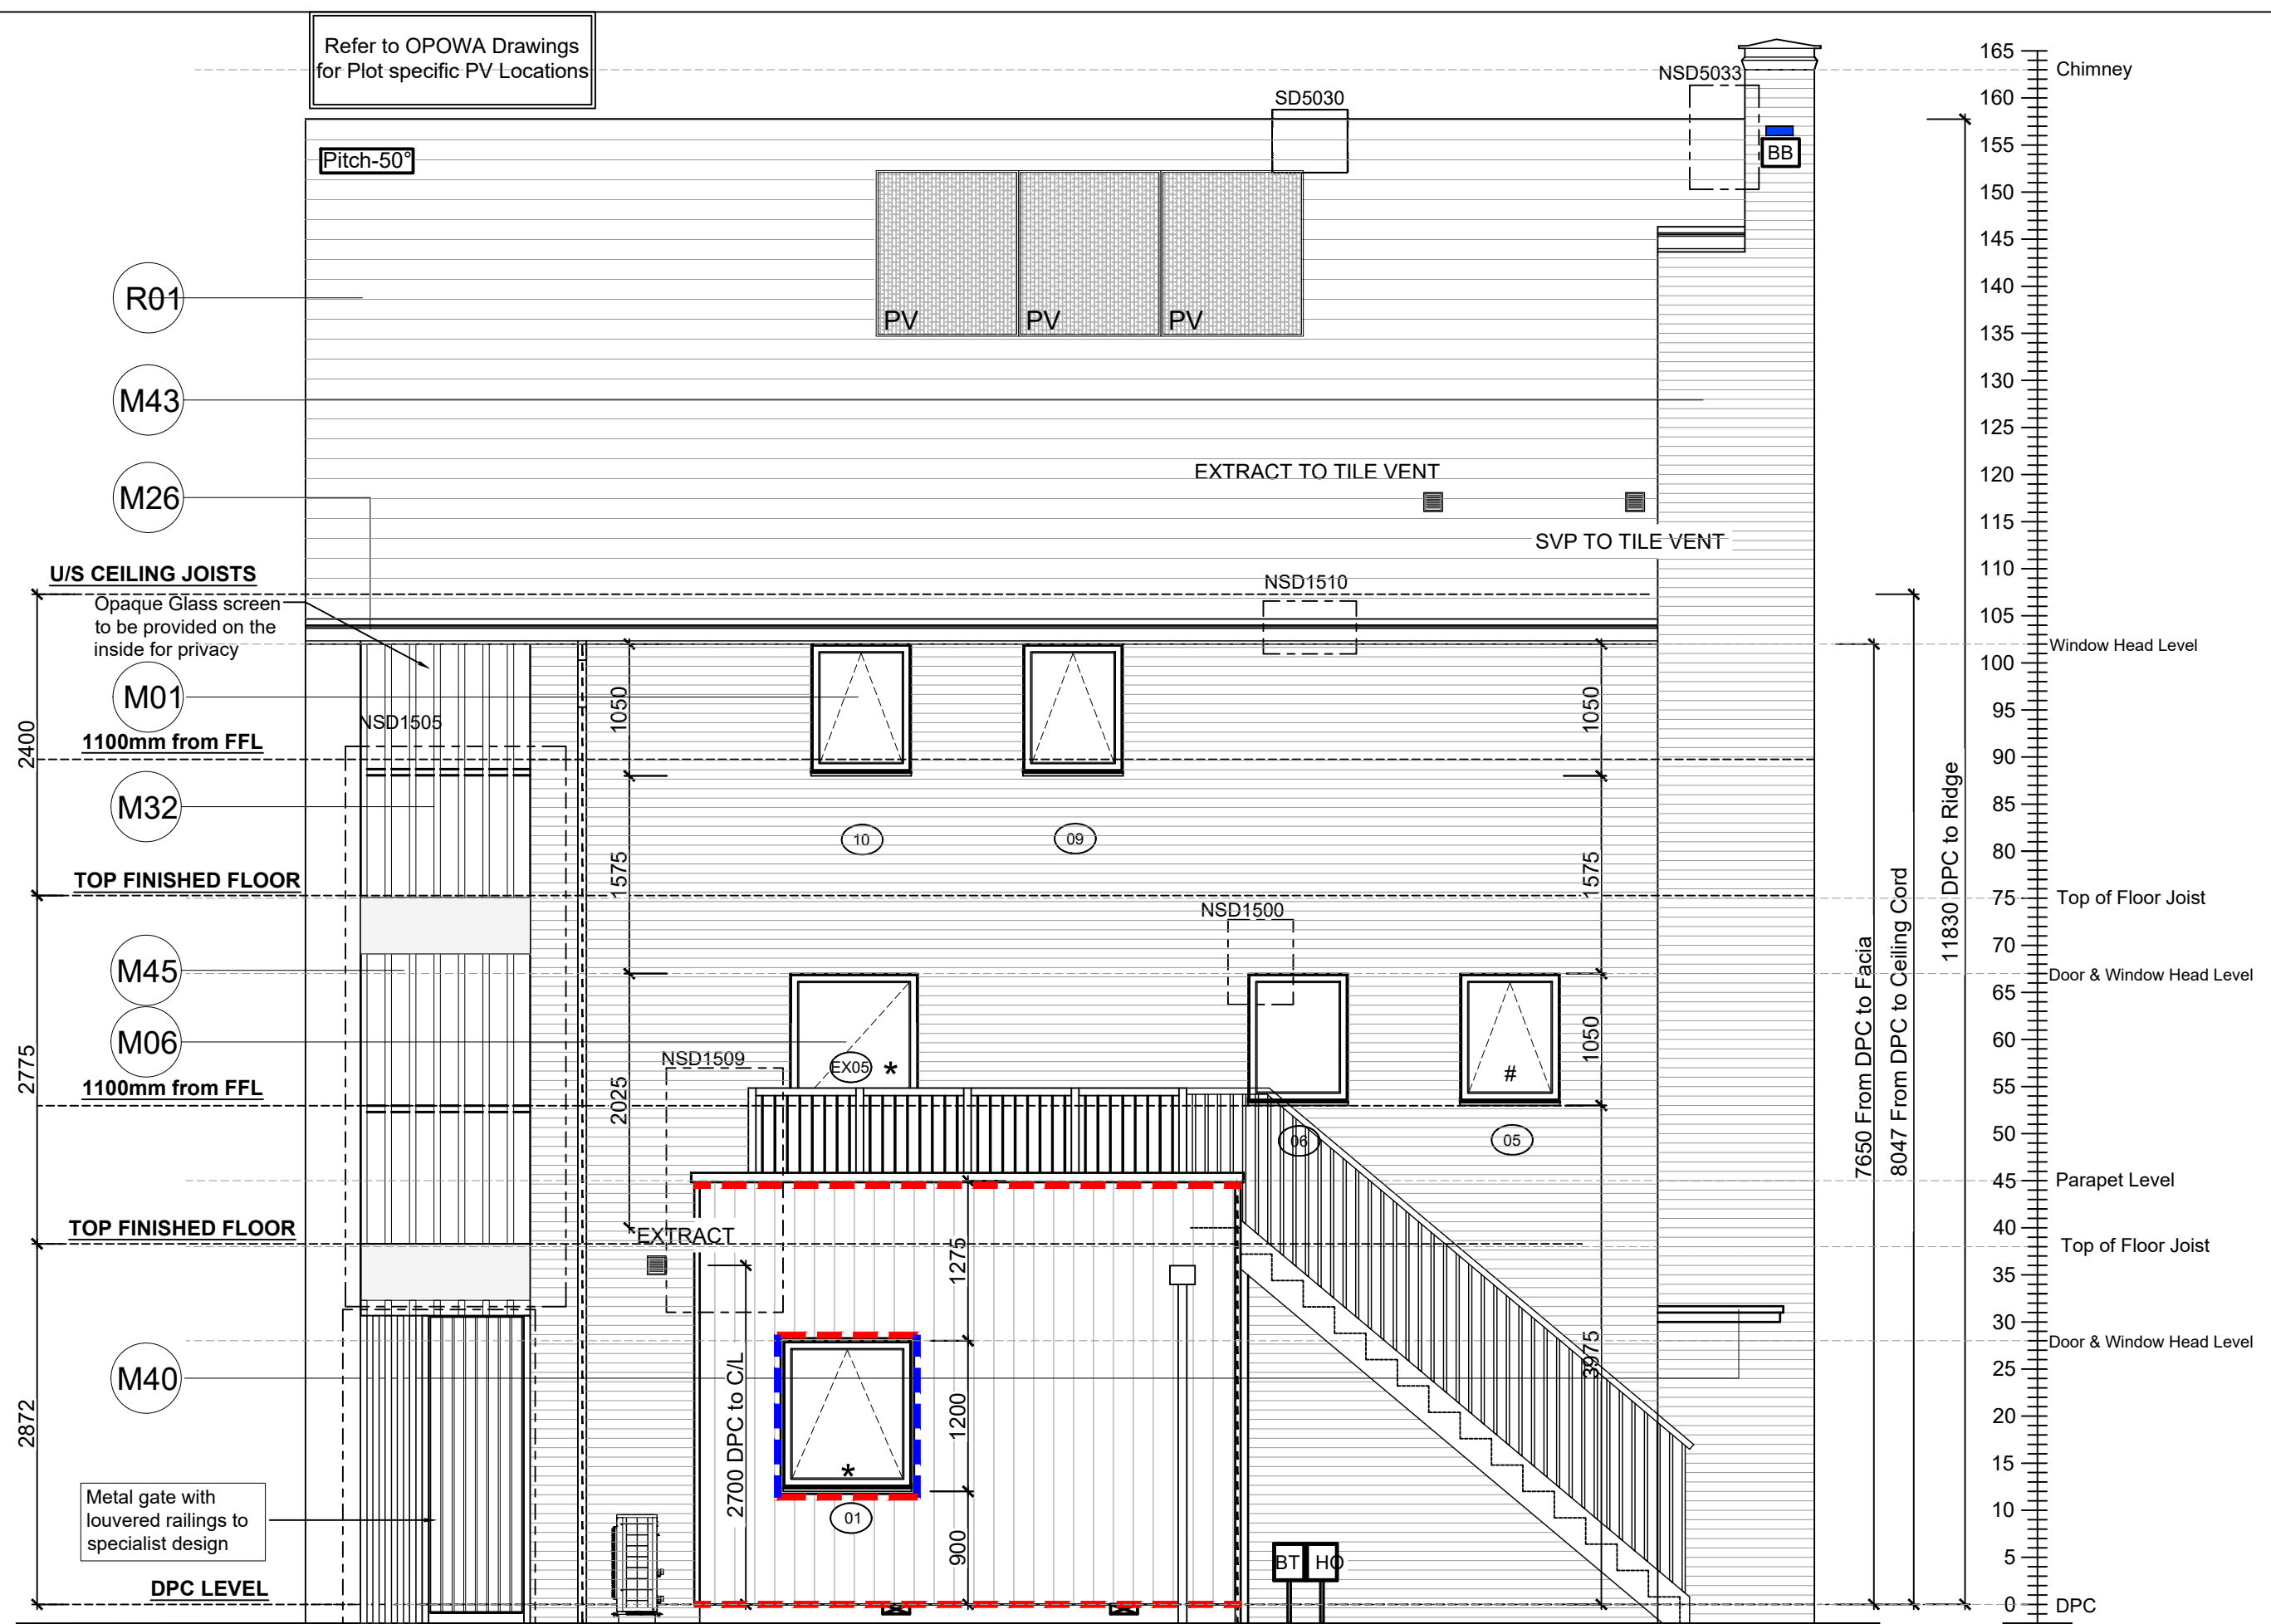

SIDE ELEVATION

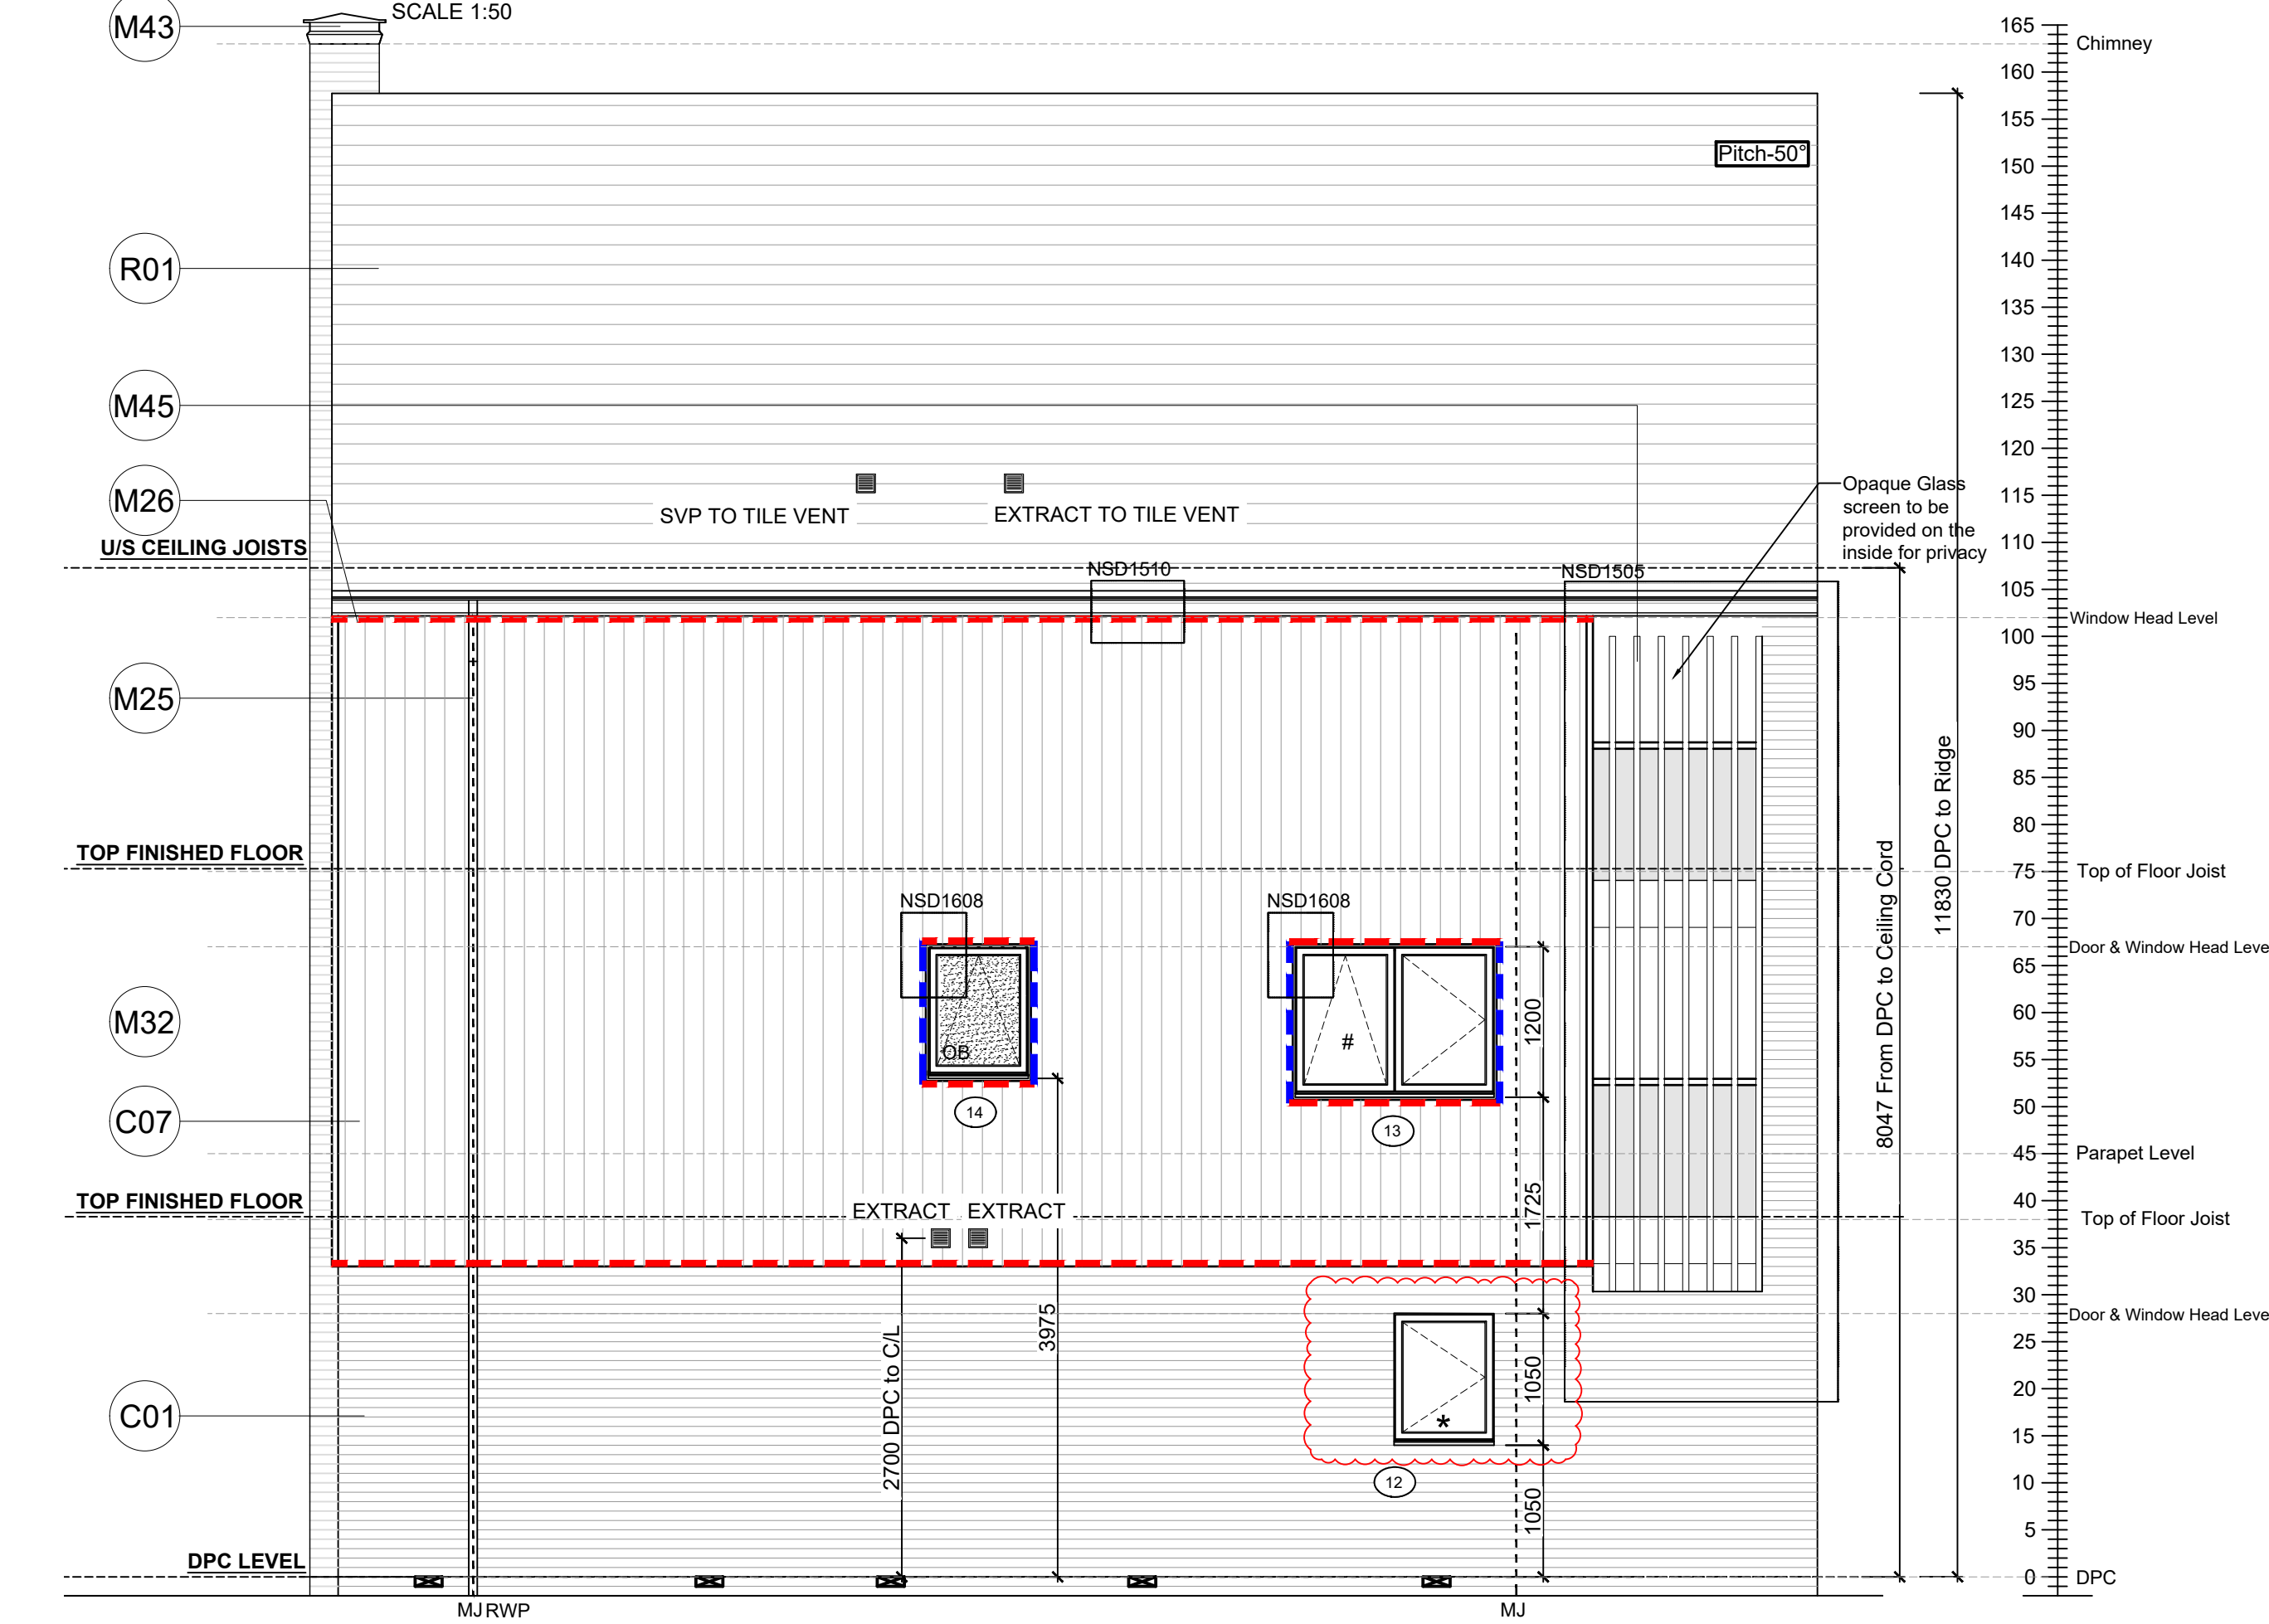

SIDE ELEVATION

SCALE 1:50

Extract locations to be confirmed by Vectaire

Refer to Ecology Consultants drawings for the product details of the bat and swift box

Refer to SE Drawings
SA00394-4991-S-SW-DET for Bed
joint re-inforcement

Notes	All dimensions to be checked on site prior to the commencement of construction and any discrepancy should be reported to the Site Manager.
-------	--

This drawing may not be reproduced in any part or form without written consent.

All copyrights reserved.

Sub-Contractors MUST ensure that they have the latest issue drawing before they commence work on site.

This drawing is to be read in conjunction with all relevant Specifications, schedules and Engineers details.

RWP/MJ positions to be finalised on
Architects drawings on an individual site
by site basis

Meter positions to be finalised on
Architects drawings on an individual site
by site basis

Material Key	
Key	Material
C01	Refer to EMS for plot specific brick colour
C07	Smooth Fibre cement timber effect vertical boarding - Hardie Plank 'Midnight Black' or similar
M01	Window frame - RAL 7015
M03	Glazed balcony door - RAL 7015
M04	Glazed glazed door - RAL 7015
M12	Timber-effect door with vertical panelling and glazed fanlight - RAL 7015
M25	Rainwater goods - dark grey
M26	Fascia board - RAL 7015
M27	Railing gate formed with 50mm x 10mm metal rails - paint finish RAL 7015
M28	Metal balustrade and handrail formed with 50mm x 10mm metal flange - RAL 7015
M32	Vertical louvre panel formed with 50mm x 10mm metal rails - RAL 7015
M32	Glazed balustrade - handrail finish RAL 7015
M34	Powder coated aluminium balcony fascia panel - RAL 7015
M36	Powder coated aluminium coping with fall to inside - RAL 7015
M37	Minimum 20mm thick board forming lining to window recess - painted RAL 9005 or similar to match vertical boarding M
M40	Slim profile powder coated aluminium entrance canopy - RAL 7015
M43	Match effect (GRP or similar) clapping - RAL 7015
M44	Timber pergola structure providing visual screening - painted RAL 9005 or similar to match vertical boarding
M45	Brise soleil fins - colour matched to boarding
M46	Galvanised steel external staircase - RAL 7015
M48	Powder coated aluminium entrance canopy - RAL 7015
M49	Timber-effect door with vertical panelling - RAL 7015
M01	State effect plain tile - grey

O	04.08.25	Relocated and amended kitchen window on the ground floor to 797 S window.	H
N	12.06.25	Additional lights added, cill amended Window 15 & 16 omitted	Z
M	25.03.25	Window 13 height amended in accordance with Sitting Room Radiator moved to under window. Utility & WC ventilation extract routes amended.	D
L	24.01.25	PV panels added	S
K	25.11.24	Updated terrace stairs	Z
J	19.11.24	Chimney detail refs added. Window head levels amended	S
Rev	Date	Description	In

CALA

Job title

Brooklands College
Weybridge

Drawing title

House Type HT8B

4B7P Plots: 159

Elevations

Scale	1:50 @ A1	Date	June 2023
-------	-----------	------	-----------

Rev.	O	Drawn	SK
------	---	-------	----

Dwg No.
SA00394-0085-A-HT8B-ELE