



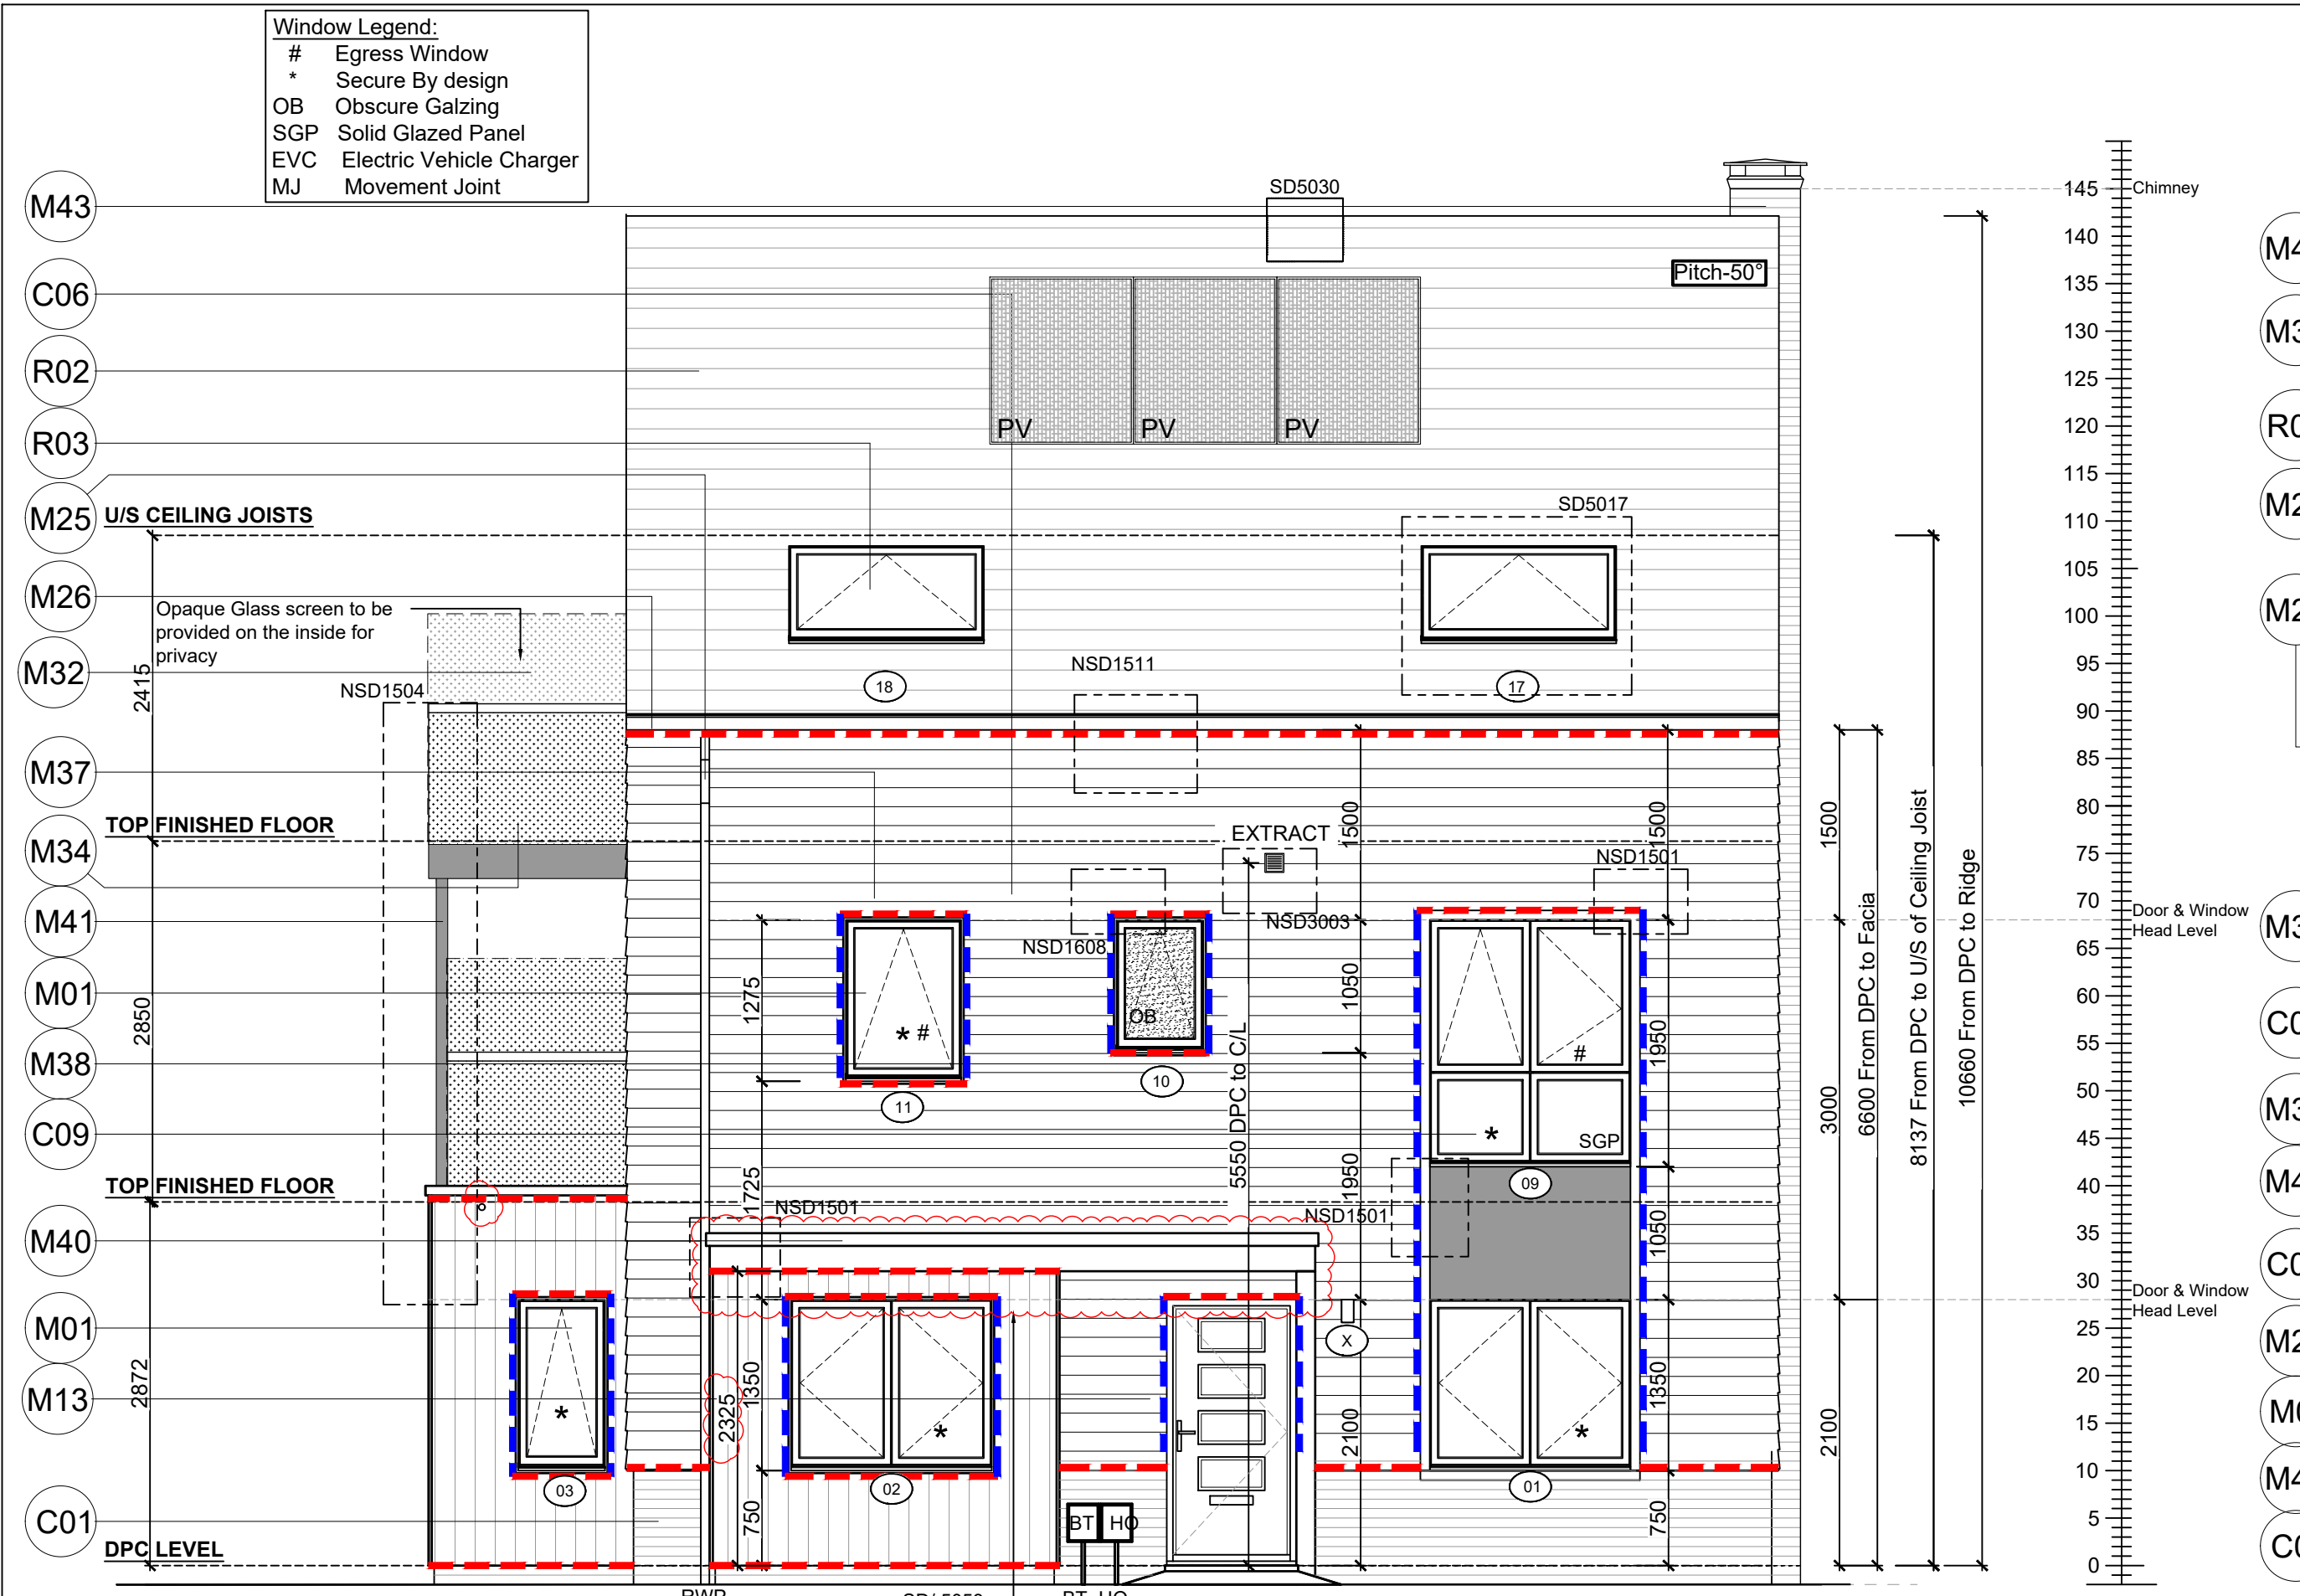


FRONT ELEVATION

SCALE 1:50

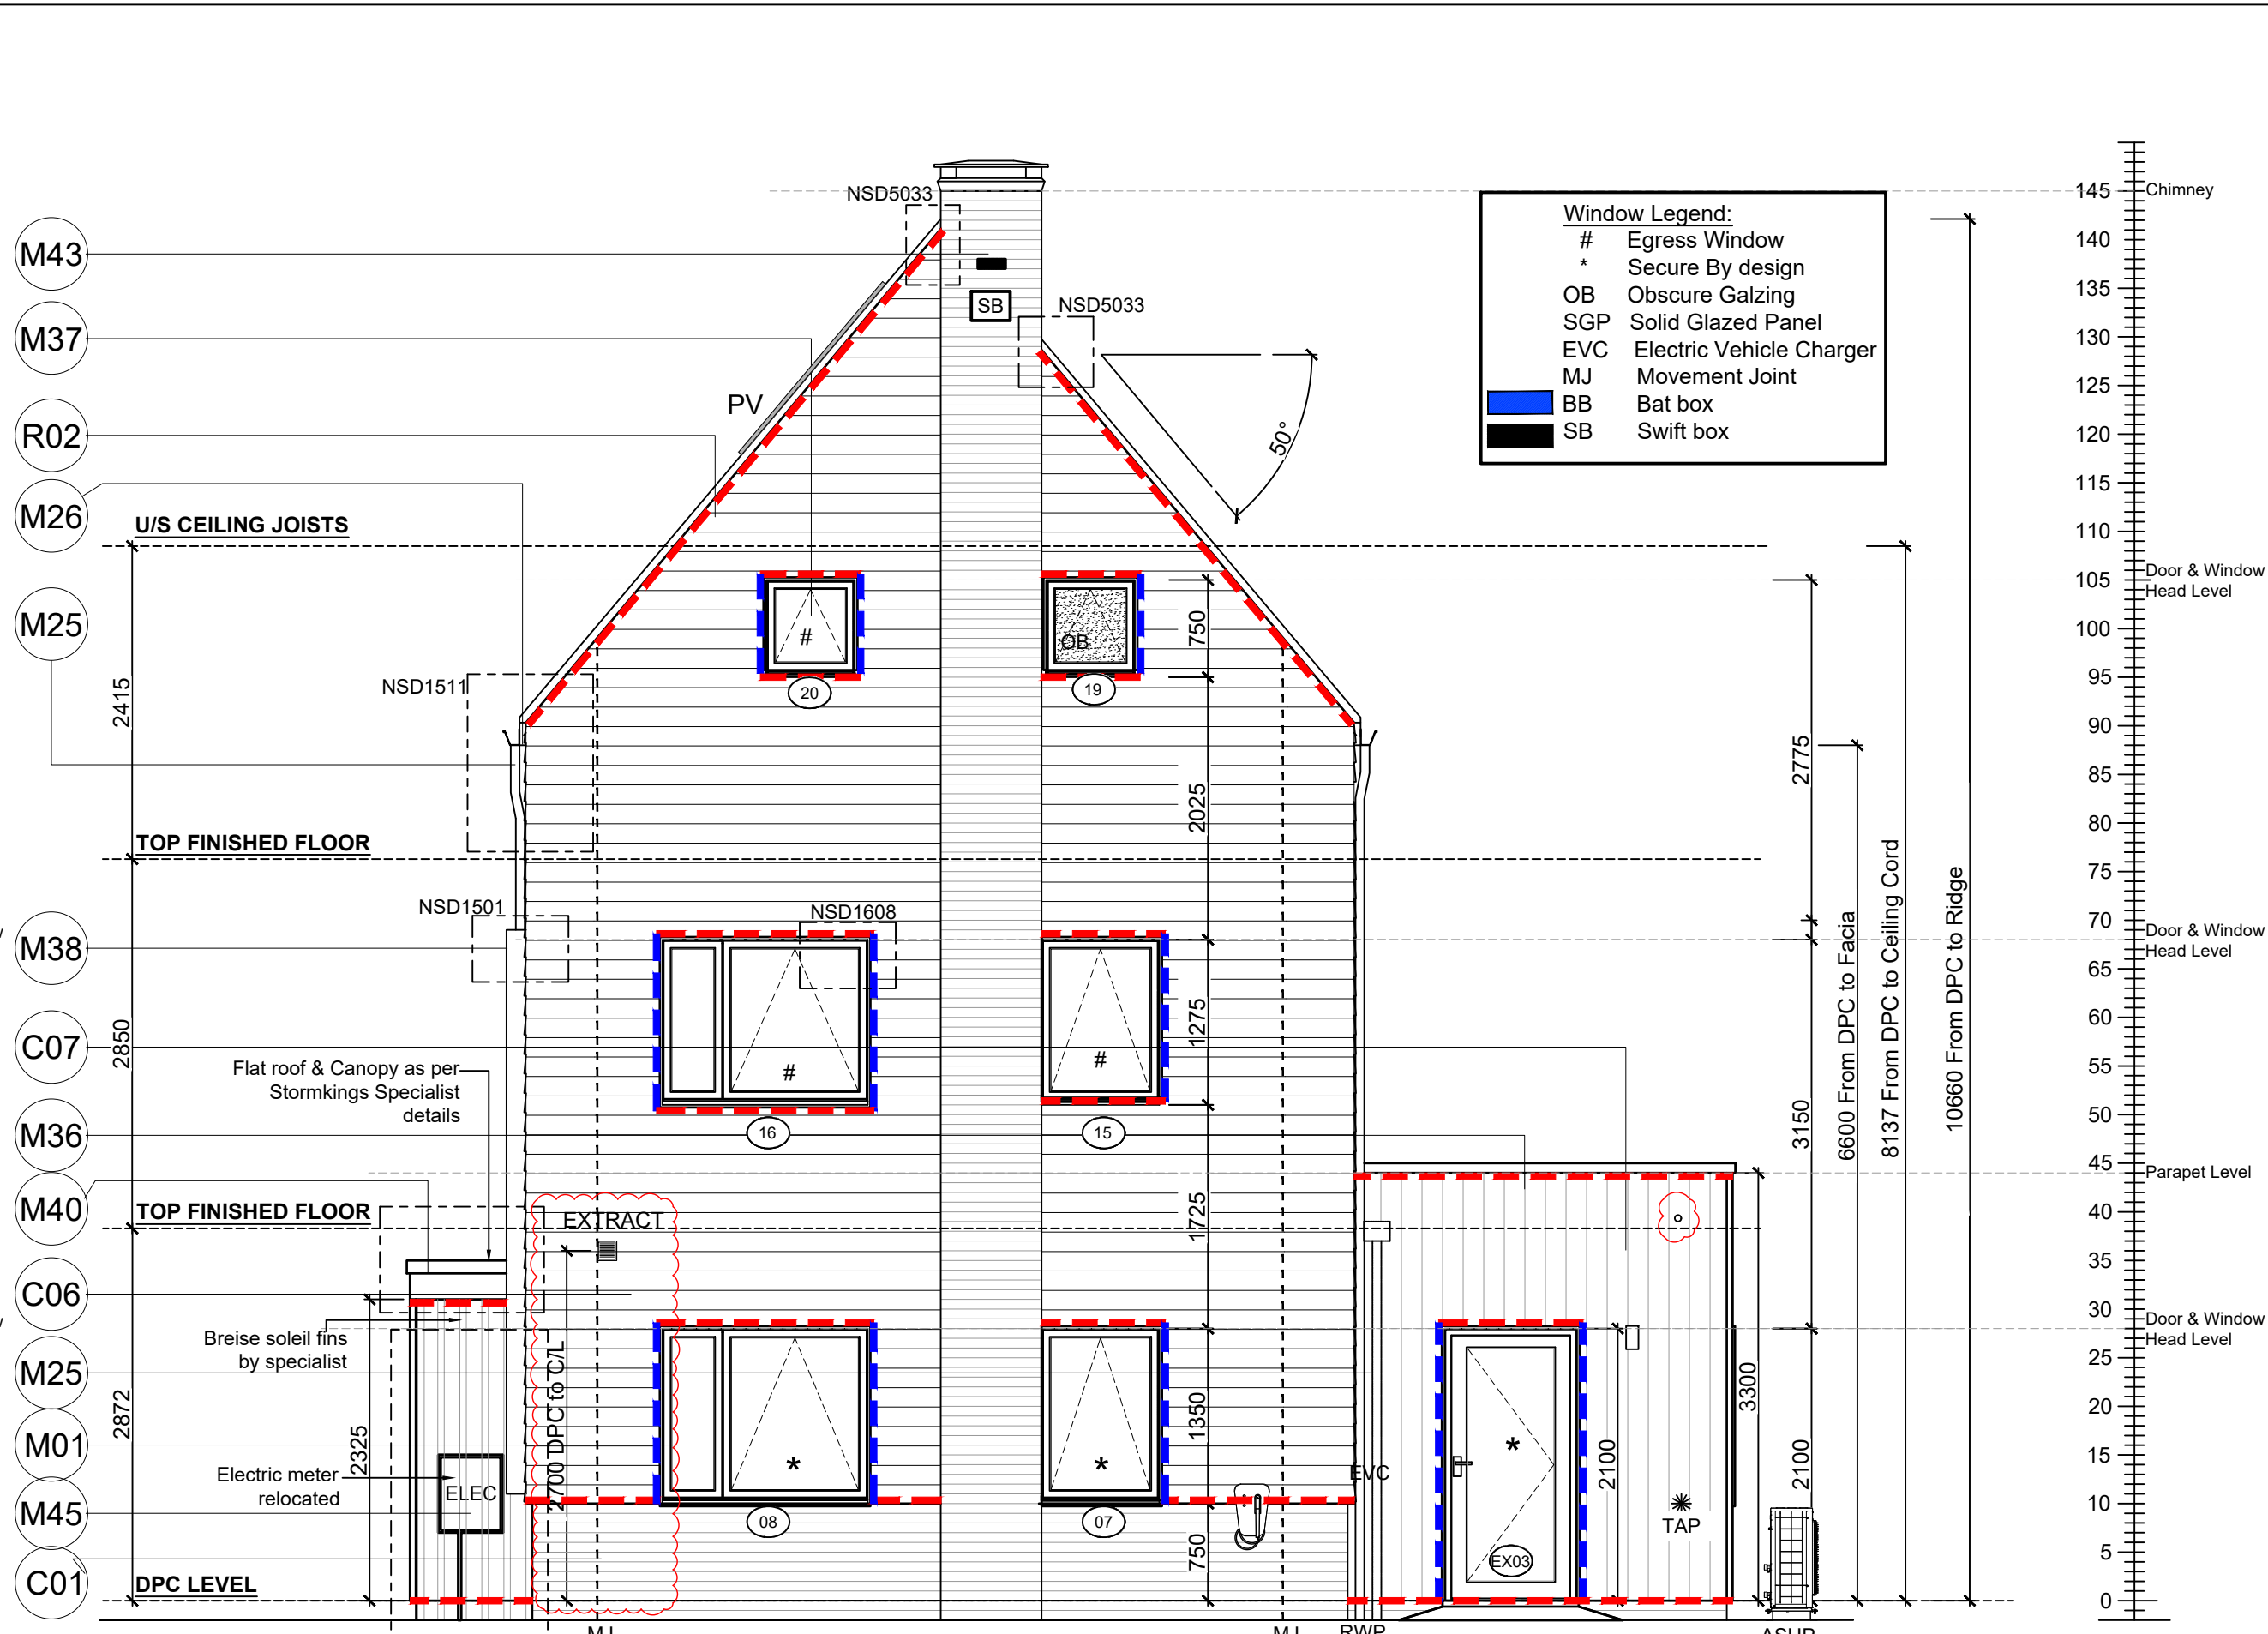


SIDE ELEVATION

SCALE 1:50

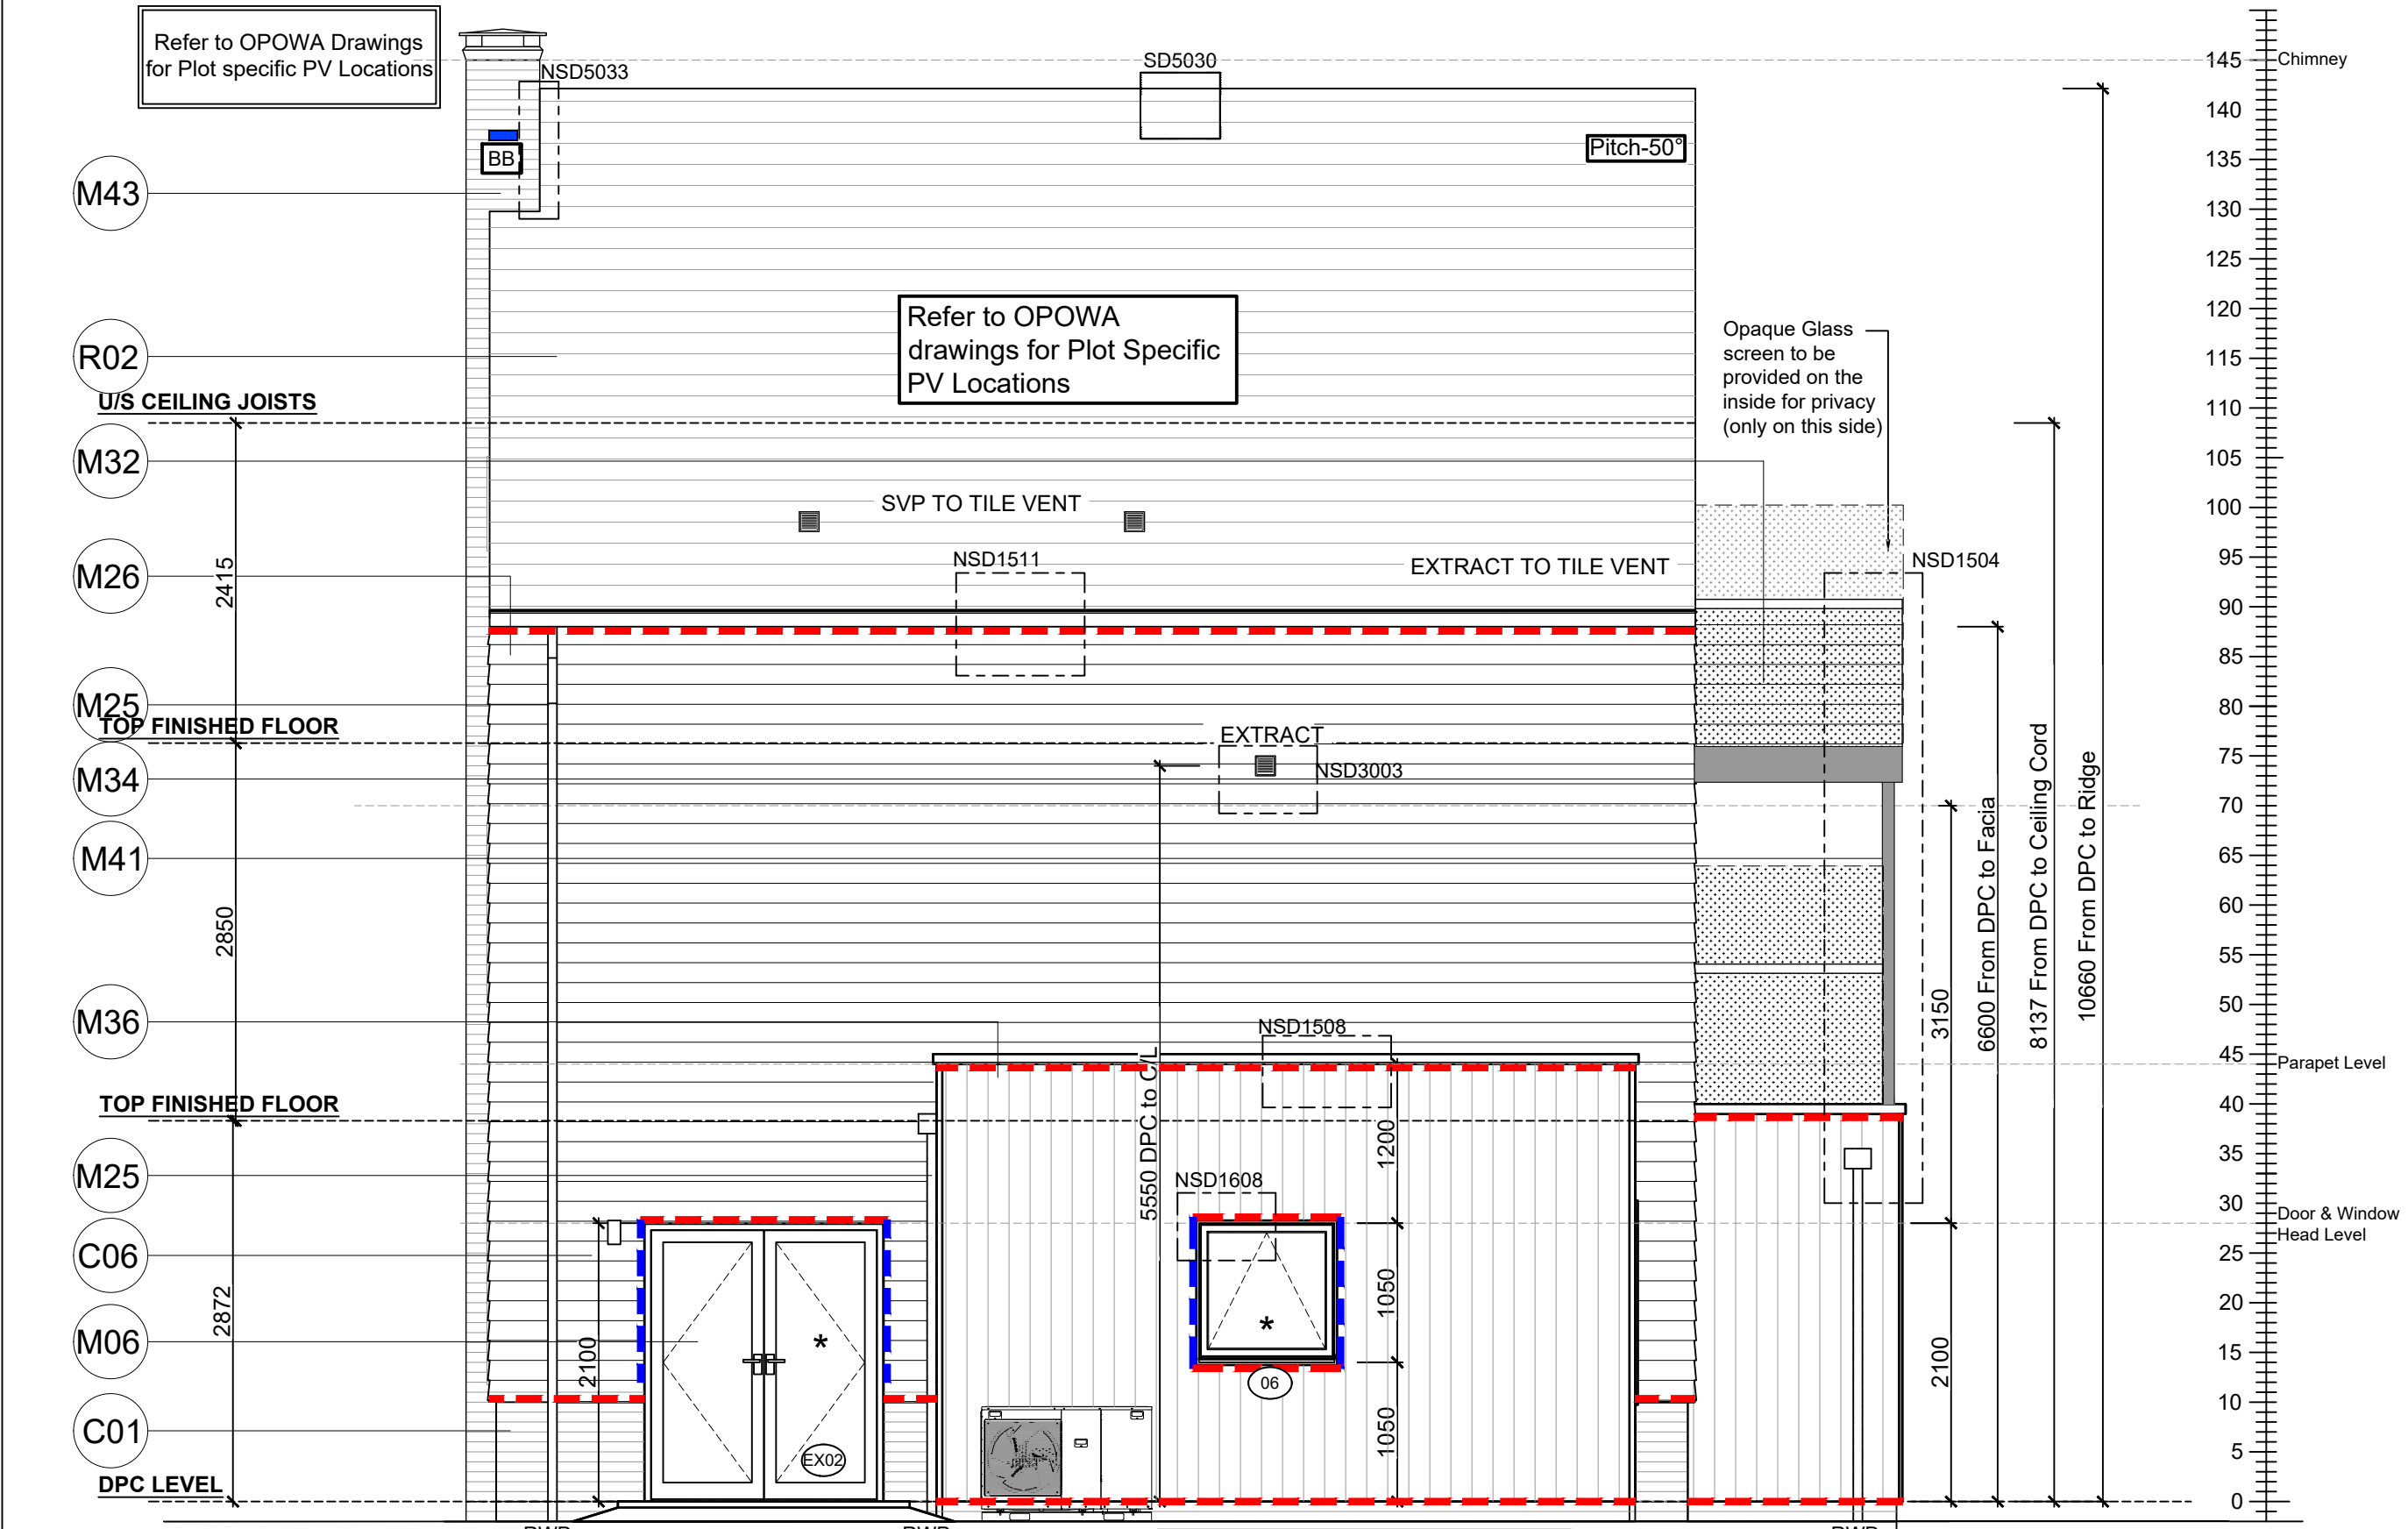

REAR ELEVATION

SCALE 1:50

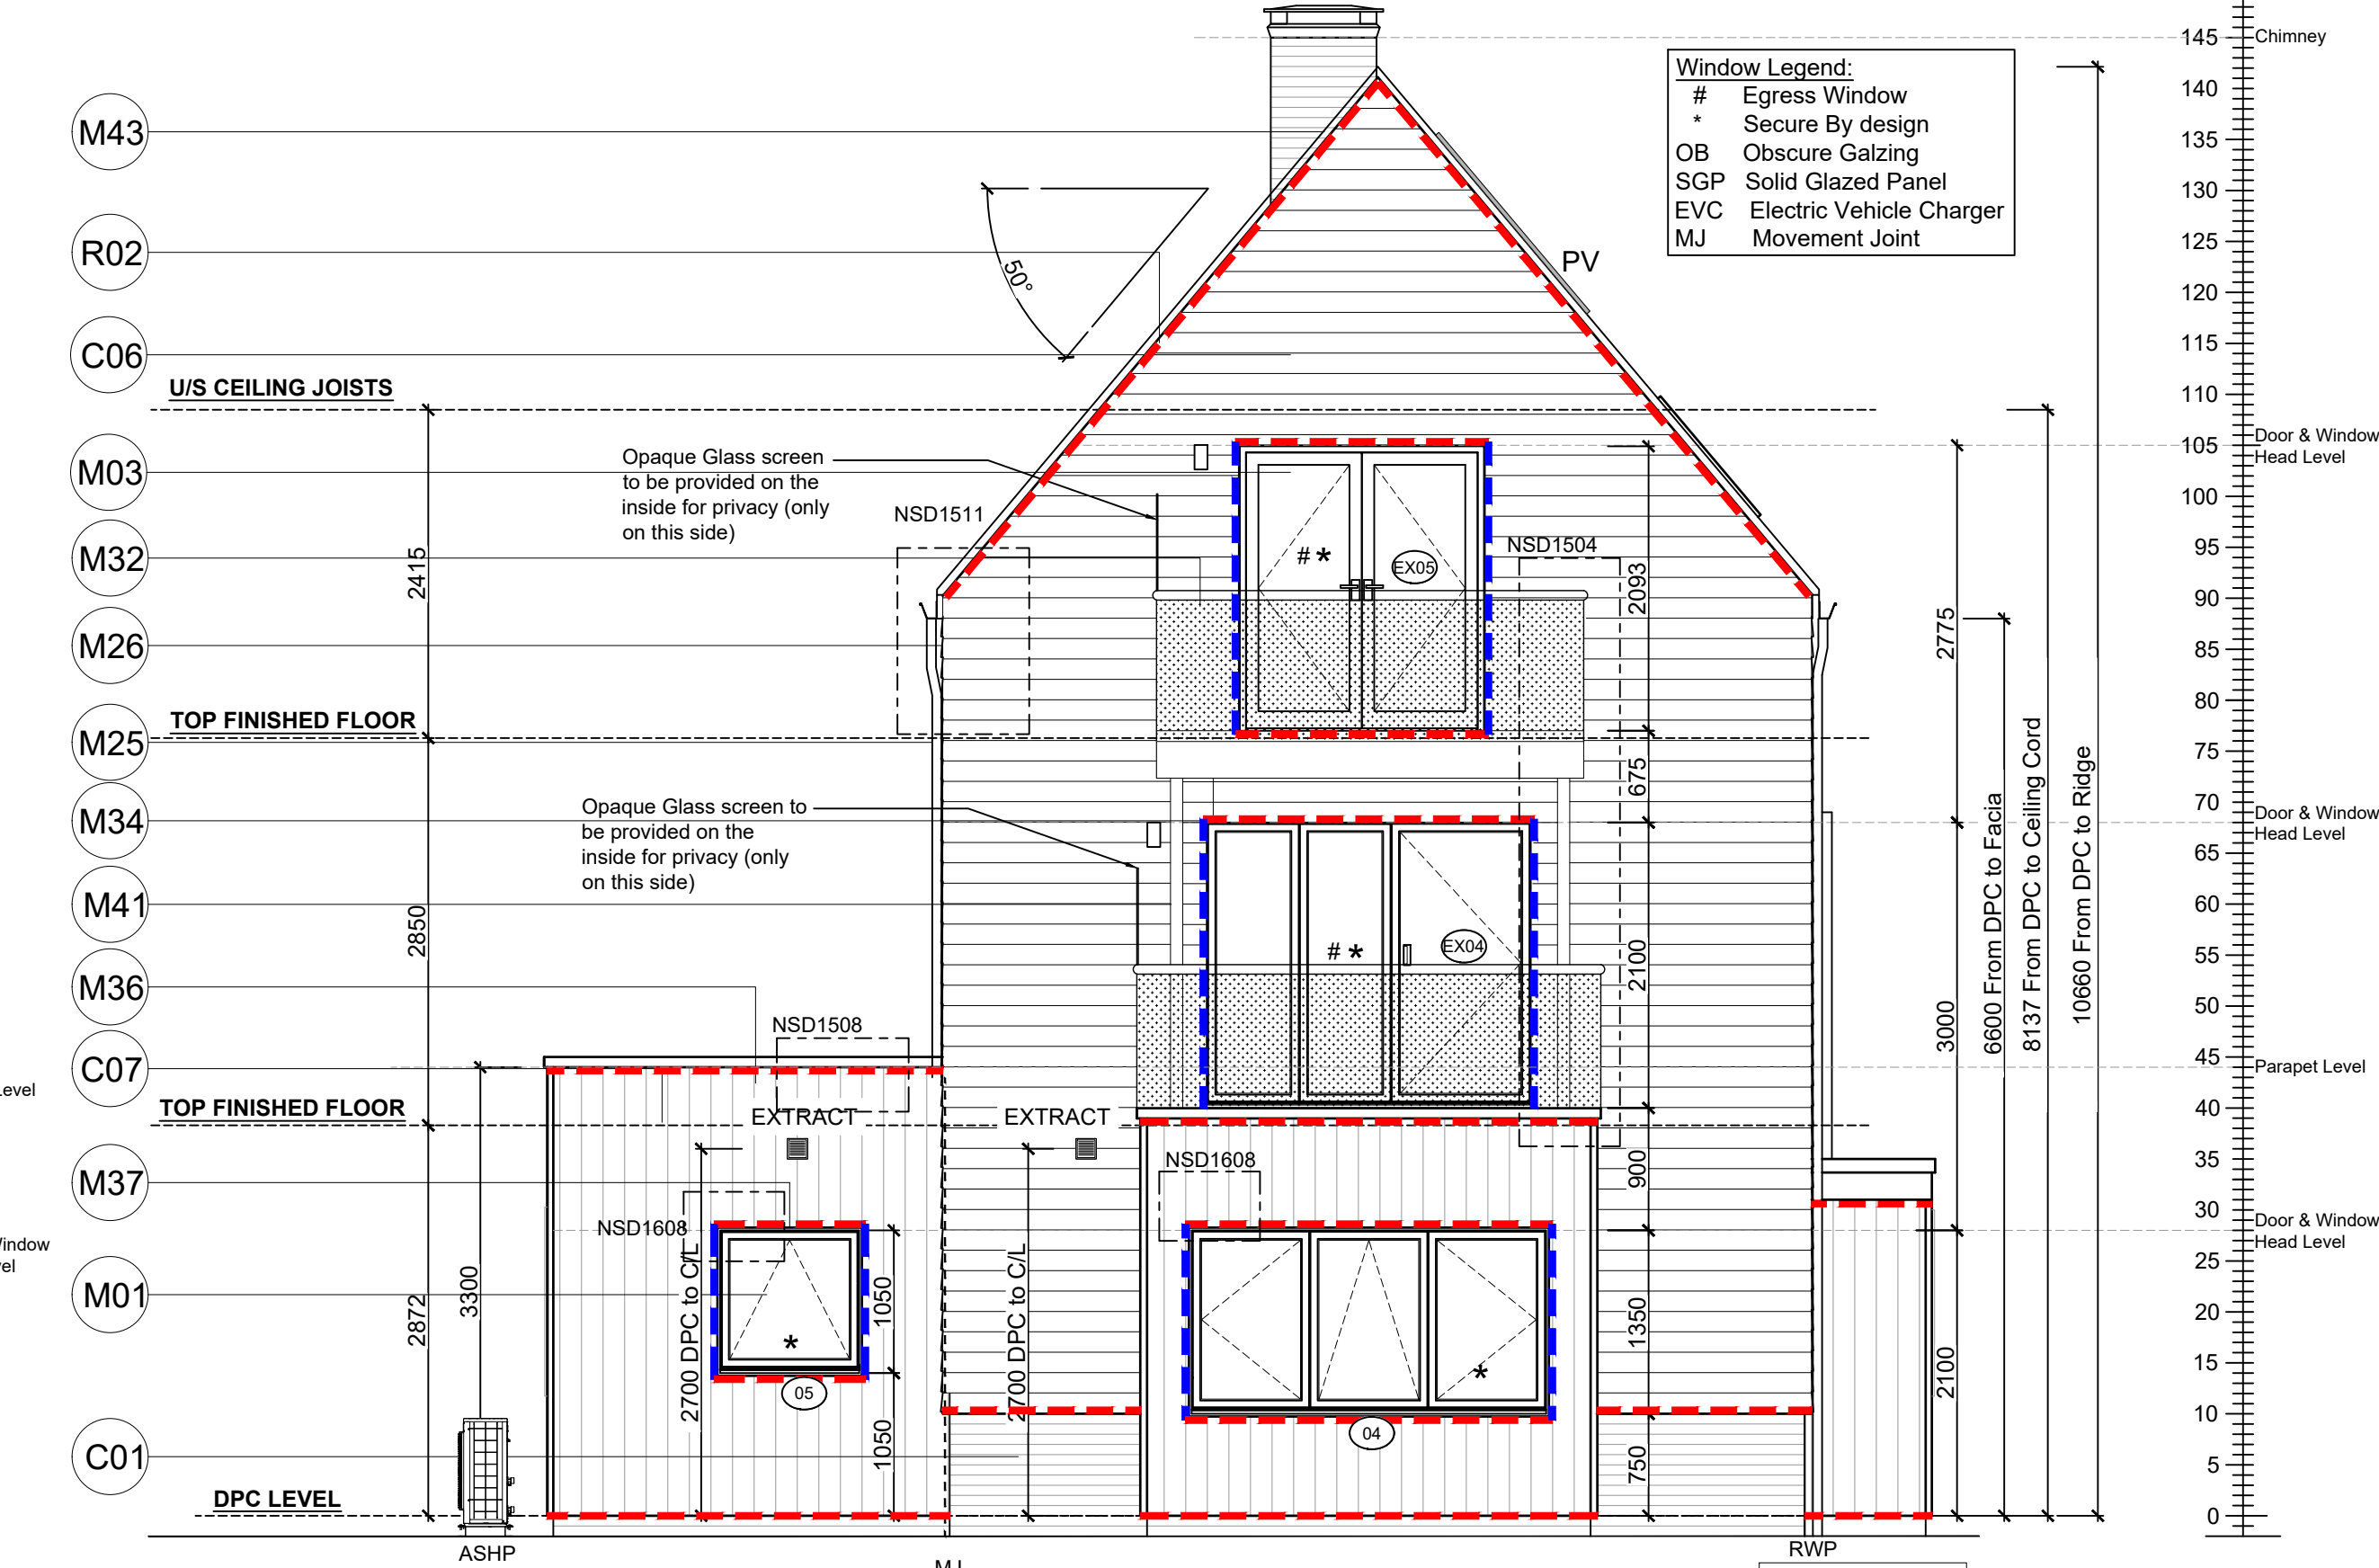

SIDE ELEVATION

SCALE 1:50

Extract locations to be confirmed by Vectaire

Refer to Ecology Consultants drawings for the product details of the bat and swift box

Refer to SE Drawings SA00394-4991-S-SW-DET for Bed joint re-inforcement

Notes

All dimensions to be checked on site prior to the commencement of construction and any discrepancy should be reported to the Site Manager.

This drawing may not be reproduced in any part or form without written consent.

All copyrights reserved.

Sub-Contractors MUST ensure that they have the latest issue drawing before they commence work on site.

This drawing is to be read in conjunction with all relevant Specifications, schedules and Engineers details.

Material Key	
Key	Material
C01	Refer to EMS for plot specific brick colour
C06	Marley double camber plain hung tile -burnt orange
C07	Smooth Fibre cement timber effect vertical boarding - Hardie Plank "Midnight Black" or similar
C09	Powder coated aluminium panel - RAL 7015
M01	Window frame - RAL 7015
M03	Glazed balcony door - RAL 7015
M06	Framed glazed door - RAL 7015
M13	Timber-effect door with vertical panelling, glazed sidelight and glazed fanlight - RAL 7015
M25	Rainwater goods - dark grey
M26	Fascia board - RAL 7015
M32	Glazed balustrade - handrail finish RAL 7015
M34	Powder coated aluminium balcony fascia panel - RAL 7015
M36	Powder coated aluminium coping with fall to inside - RAL 7015
M37	Minimum 20mm thick board forming lining to window recess - painted RAL 9005 or similar to match vertical boarding M
M38	Slim profile extruded surround fixed into window recess and projecting 200mm from wall outer face - RAL 7015
M40	Slim profile powder coated aluminium entrance canopy -RAL 7015
M41	Steel SHS post - RAL 7015
M43	Metal-effect (GRP or similar) capping - RAL 7015
M45	Brise soleil fins - colour matched to boarding
R01	Slate effect plain tile - grey
R02	Clay effect plain tile - burnt orange
R03	Skylight - RAL 7015
R05	Flat roof membrane - grey

Rev	Date	Description	Init.
N	05.08.25	Updated balcony drainage, raised entrance window bay, moved WC extract.	DF
M	25.03.25	Removed balcony rear posts, amended terrace door size.	DF
L	27.01.25	PV panels added.	SK
K	19.11.24	Chimney detail refs added. Det refs tags coordinated	SK
J	09.10.24	Weatherboarding / Tile hung cavity fire barriers added in accordance with email dated 03.09.24	DF
I	19.09.24	Chimney width reduced to all it to sit on external wall	GC
		External door heights revised to 2100mm o/a frame.	



Job title

Brooklands College
Weybridge

Drawing title

House Type HT9B
Everglade (Type 3)
Plots: 158,163
Elevations

Scale	1:50 @ A1	Date	Oct 2023
Rev.	N	Drawn	SK

Dwg No.
SA00394-0634-A-HT9B-ELE