



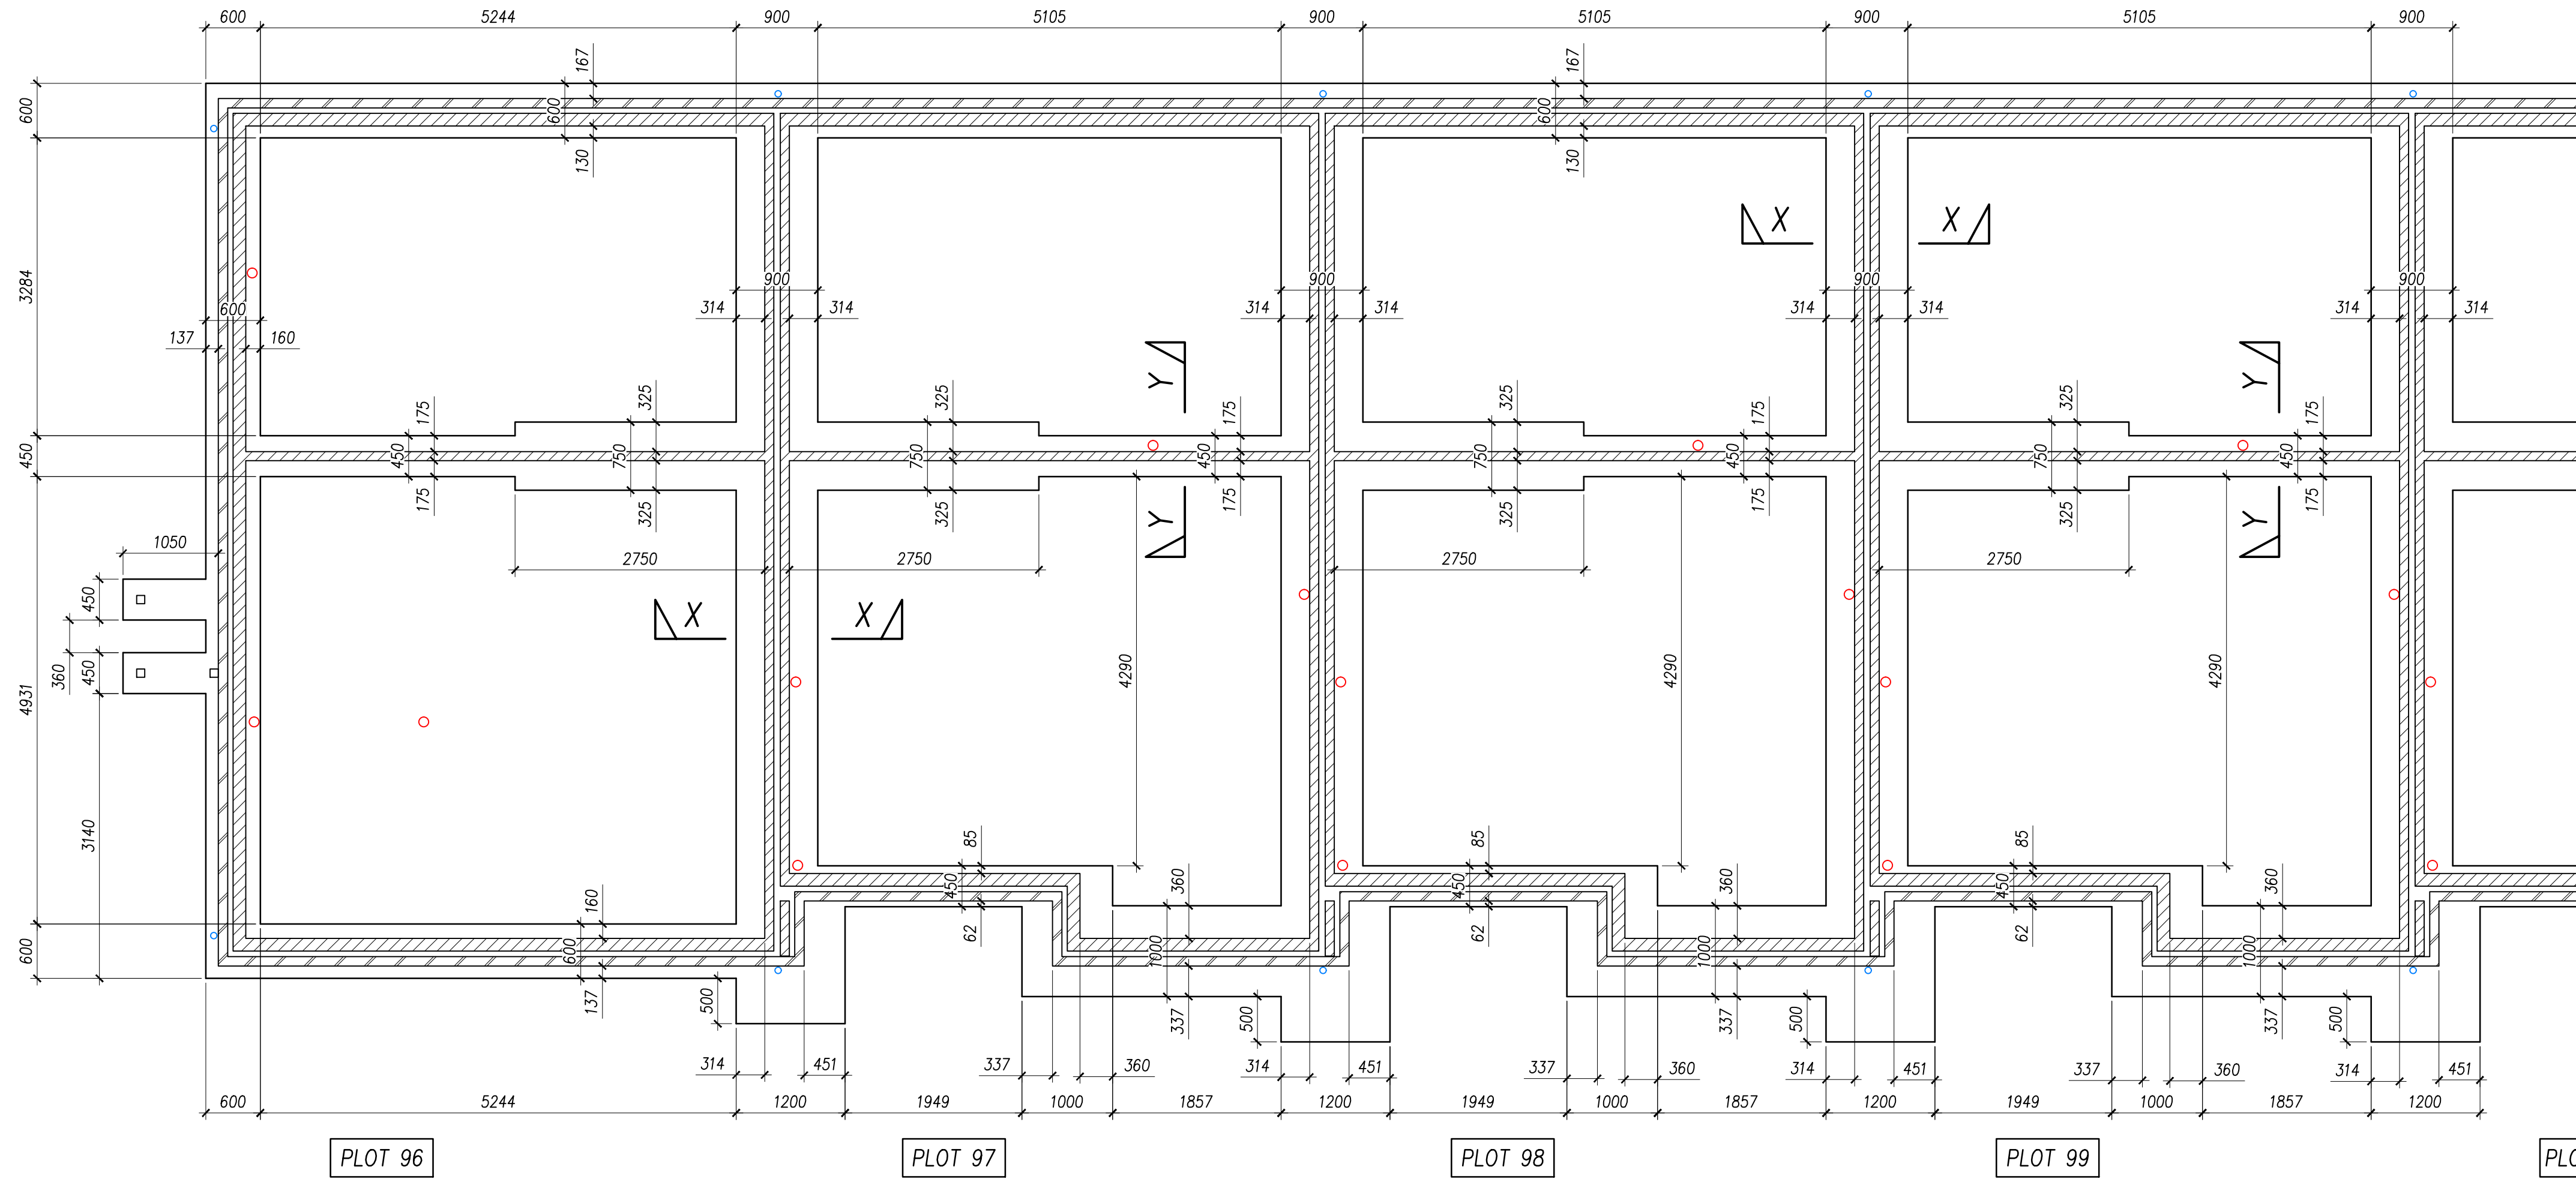


HT 3.2a & 3.2c TERRACED FOUNDATION PLAN
SCALE 1:50


FOUNDATION AND SLAB LEVELS			
PLOT NUMBER	FFL	TOC	SOFFIT LEVEL
96	21.000	20.175	19.500
97	21.000	20.175	19.000
98	21.000	20.175	18.500
99	21.000	20.175	18.500
100	21.000	20.175	18.500
101	21.000	20.175	19.000

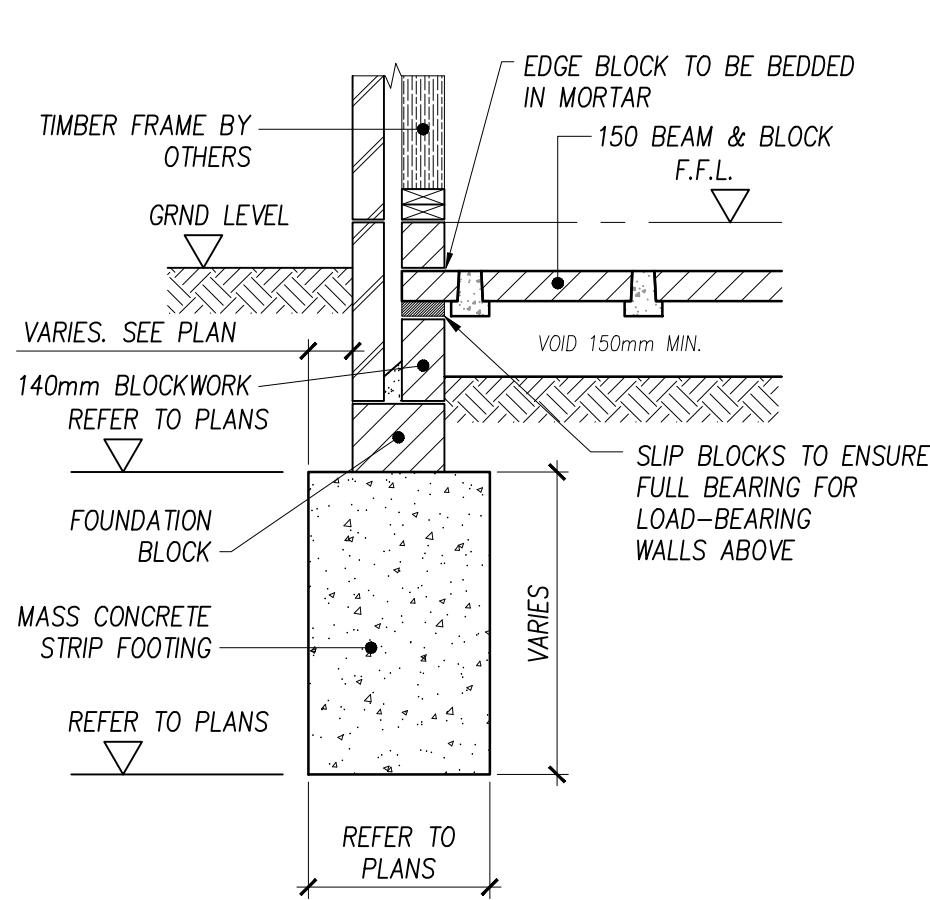

TYPICAL PERIMETER FOUNDATION SECTION
SCALE 1:25

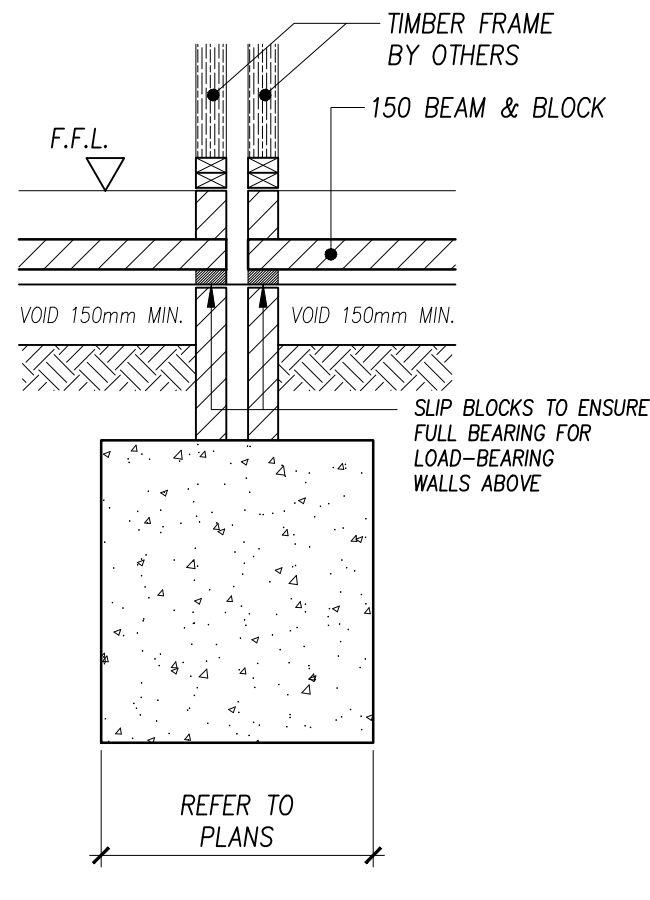


SECTION X-X
SCALE 1:25

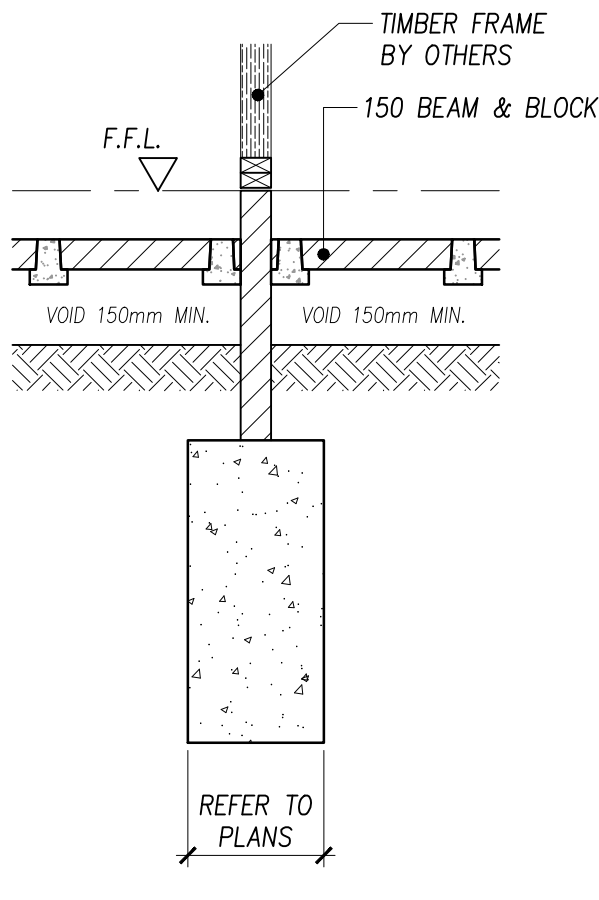


SECTION Y-Y
SCALE 1:25

CONTINUED FROM ABOVE

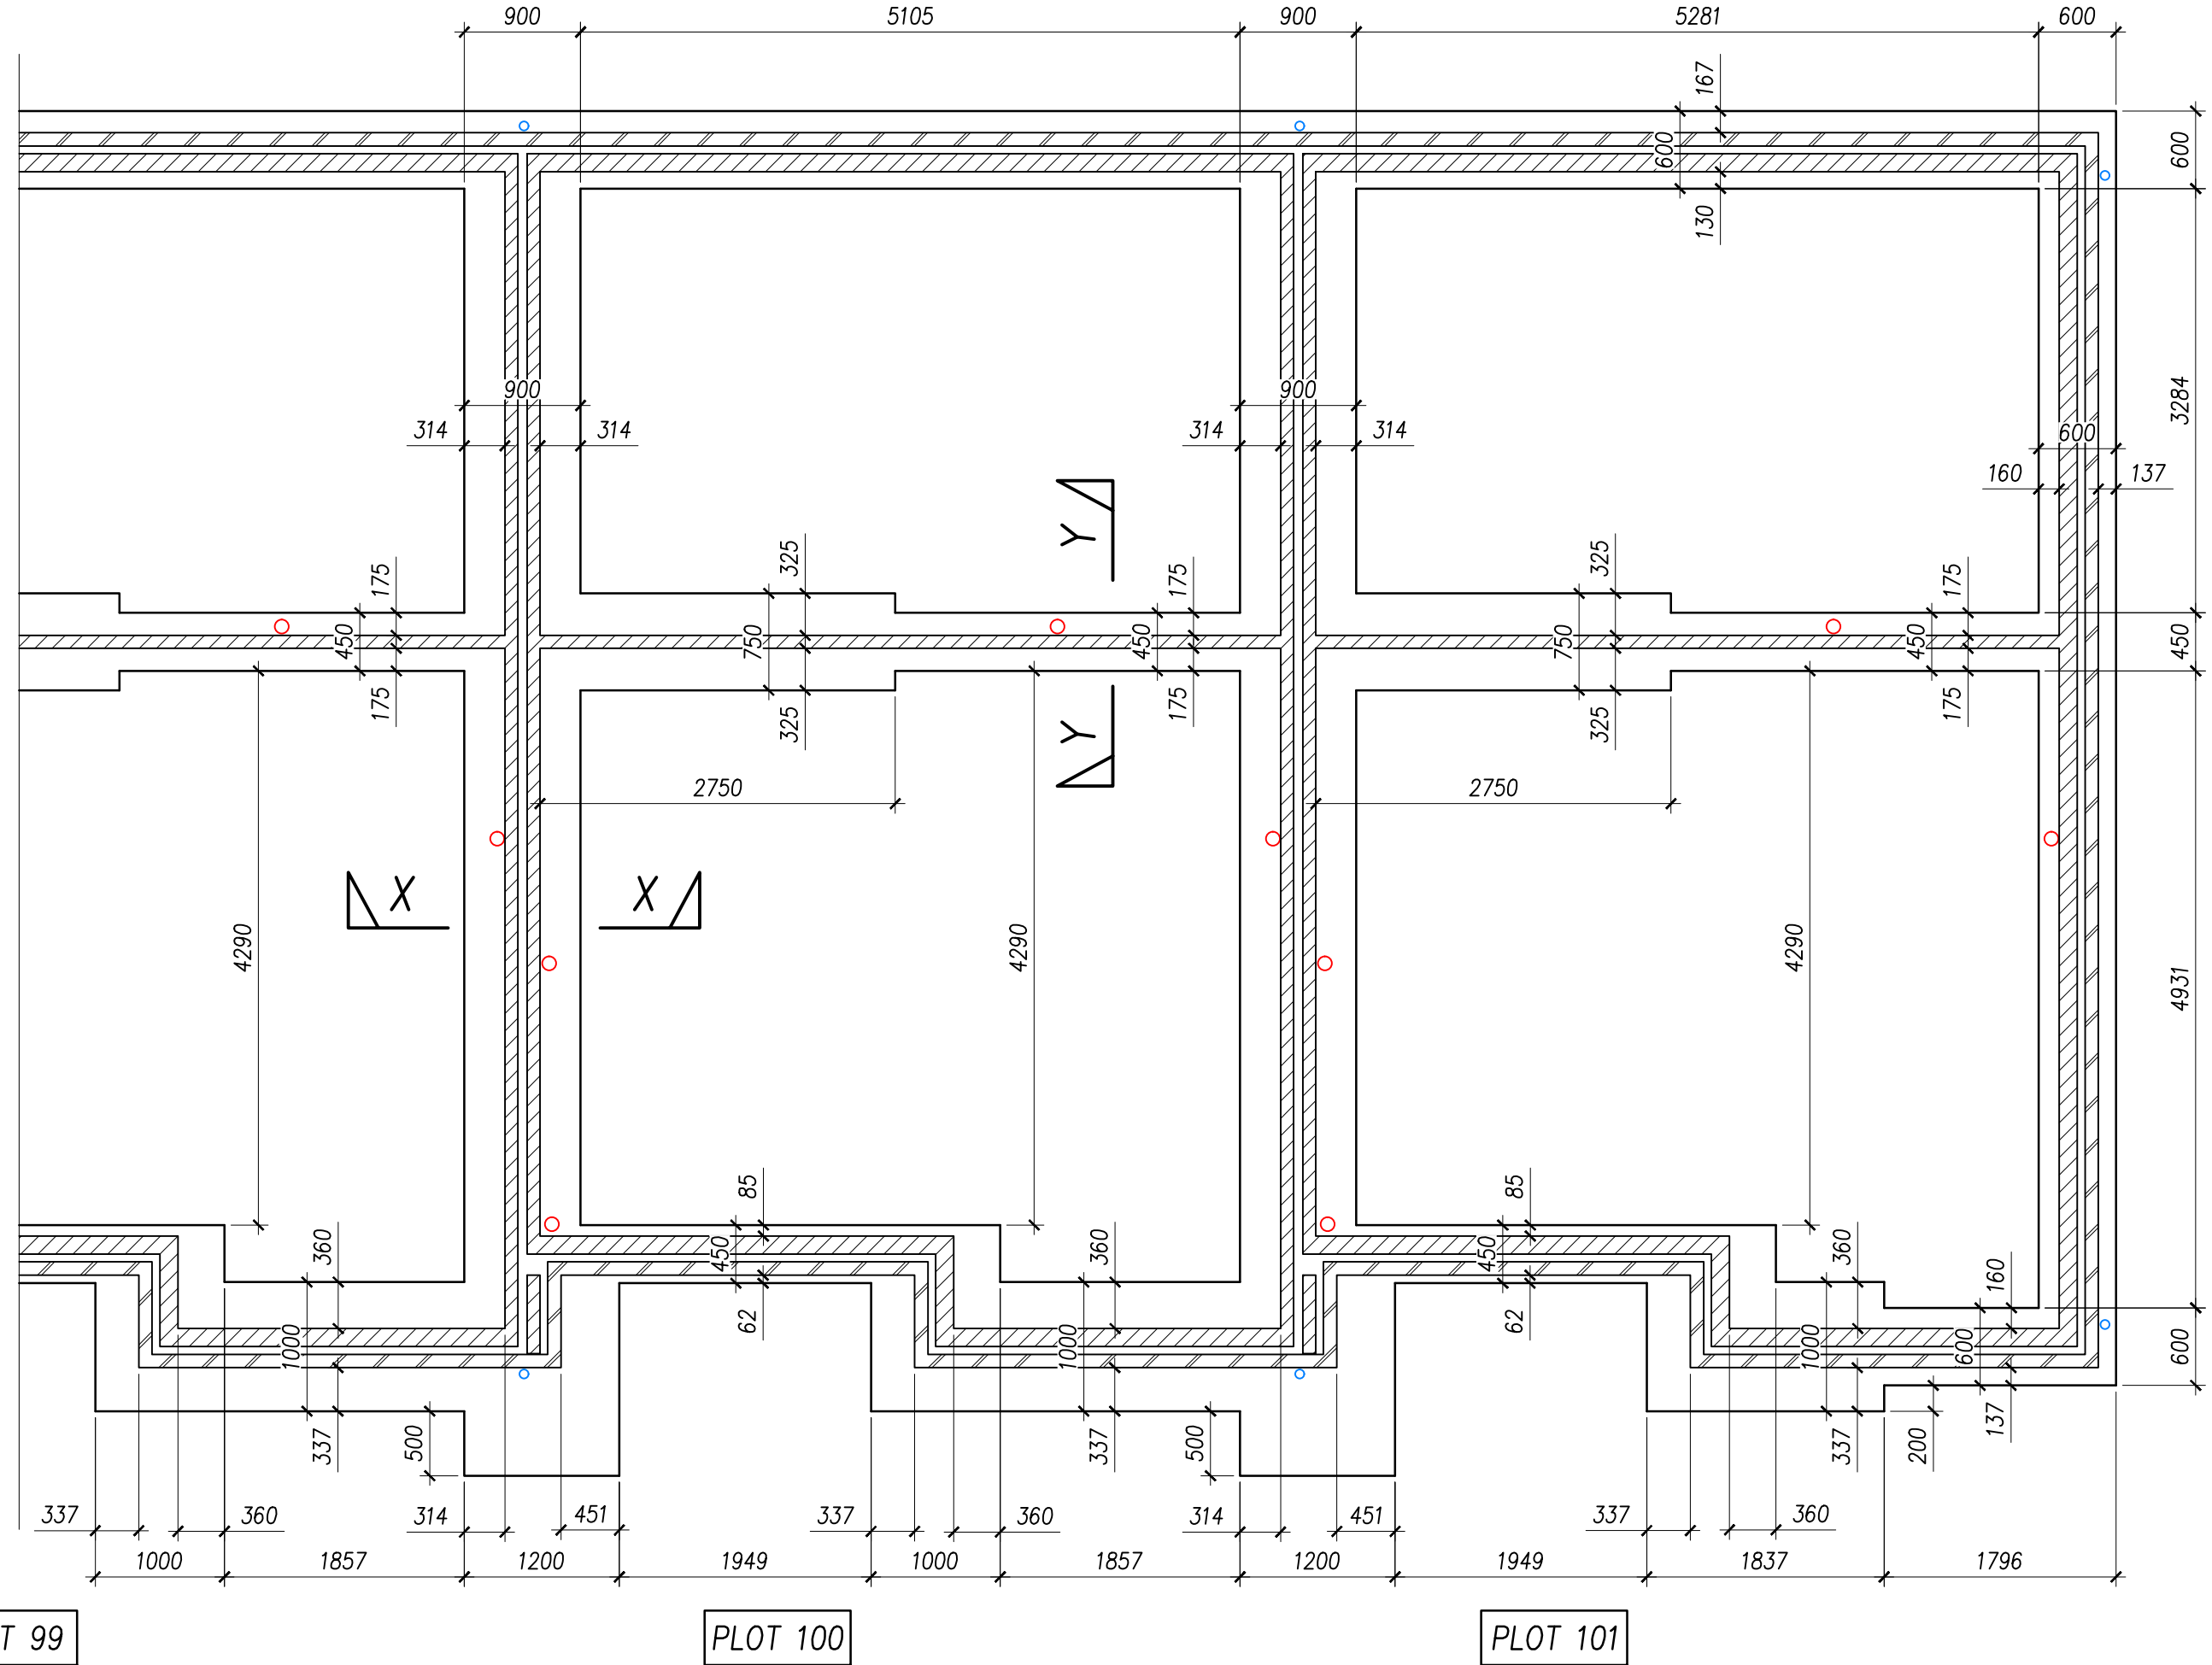

HT 3.2a & 3.2c TERRACED FOUNDATION PLAN
SCALE 1:50

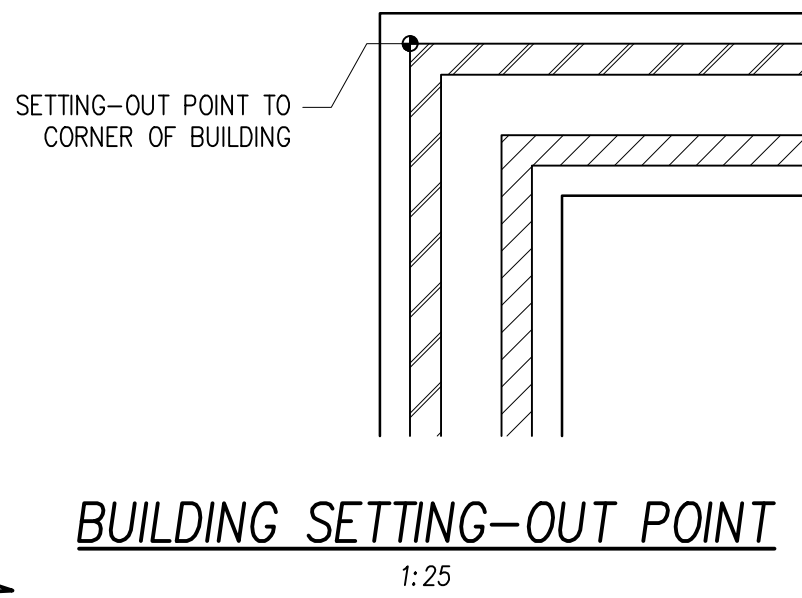

CONTINUED BELOW

NOTES

- THIS DRAWING TO BE READ IN CONJUNCTION WITH ALL RELEVANT DRAWINGS AND SPECIFICATION
- STRIP AND PAD FOUNDATIONS TO USE GEN 2 CONCRETE
- DPC TO ARCHITECT'S DETAILS
- INSULATION AND FINISHES TO ARCHITECT'S DETAILS

LEGEND

- BLOCKWORK DENSITY 1500kg/m³ MIN. COMPRESSIVE STRENGTH 7.3N/mm² MORTAR GRADE M6
- BRICKWORK TO ARCHITECT'S DETAILS
- 150mm BEAM & BLOCK FLOOR

NOTE:

WHERE A 100mm WIDE INTERNAL WALL SUPPORTS BEAM & BLOCK FLOORS ON BOTH SIDES, THE BEAM & BLOCK FLOORS ARE TO BE STAGGERED TO ENSURE THAT EACH BEAM GAINS FULL BEARING ONTO THE WALL

P01	ISSUED FOR APPROVAL	SEH	JFK	17.05 2024
Rev.	Description	By	Chkd.	Date

PRELIMINARY

G.D.C. Partnership Consulting Engineers		THIRD FLOOR 29 LONDON ROAD BROMLEY KENT, BR1 1DG (UK) Tel: +44(0)20 8460 2160 Fax: +44(0)20 8313 3122 www.gdcpartnership.co.uk	

Client	CALA
--------	-------------

Project	NETHERHALL GARDENS
---------	--------------------

Title	HT 3.2a & 3.2c TERRACED FOUNDATIONS
-------	-------------------------------------

Drawn	SEH	Chkd.	WTF	Appd.	DSM
Scale	1:50 @A1	Drg. No.			Rev.
Project No.	9013	GDC-00-00-DR-S-3034			P01