


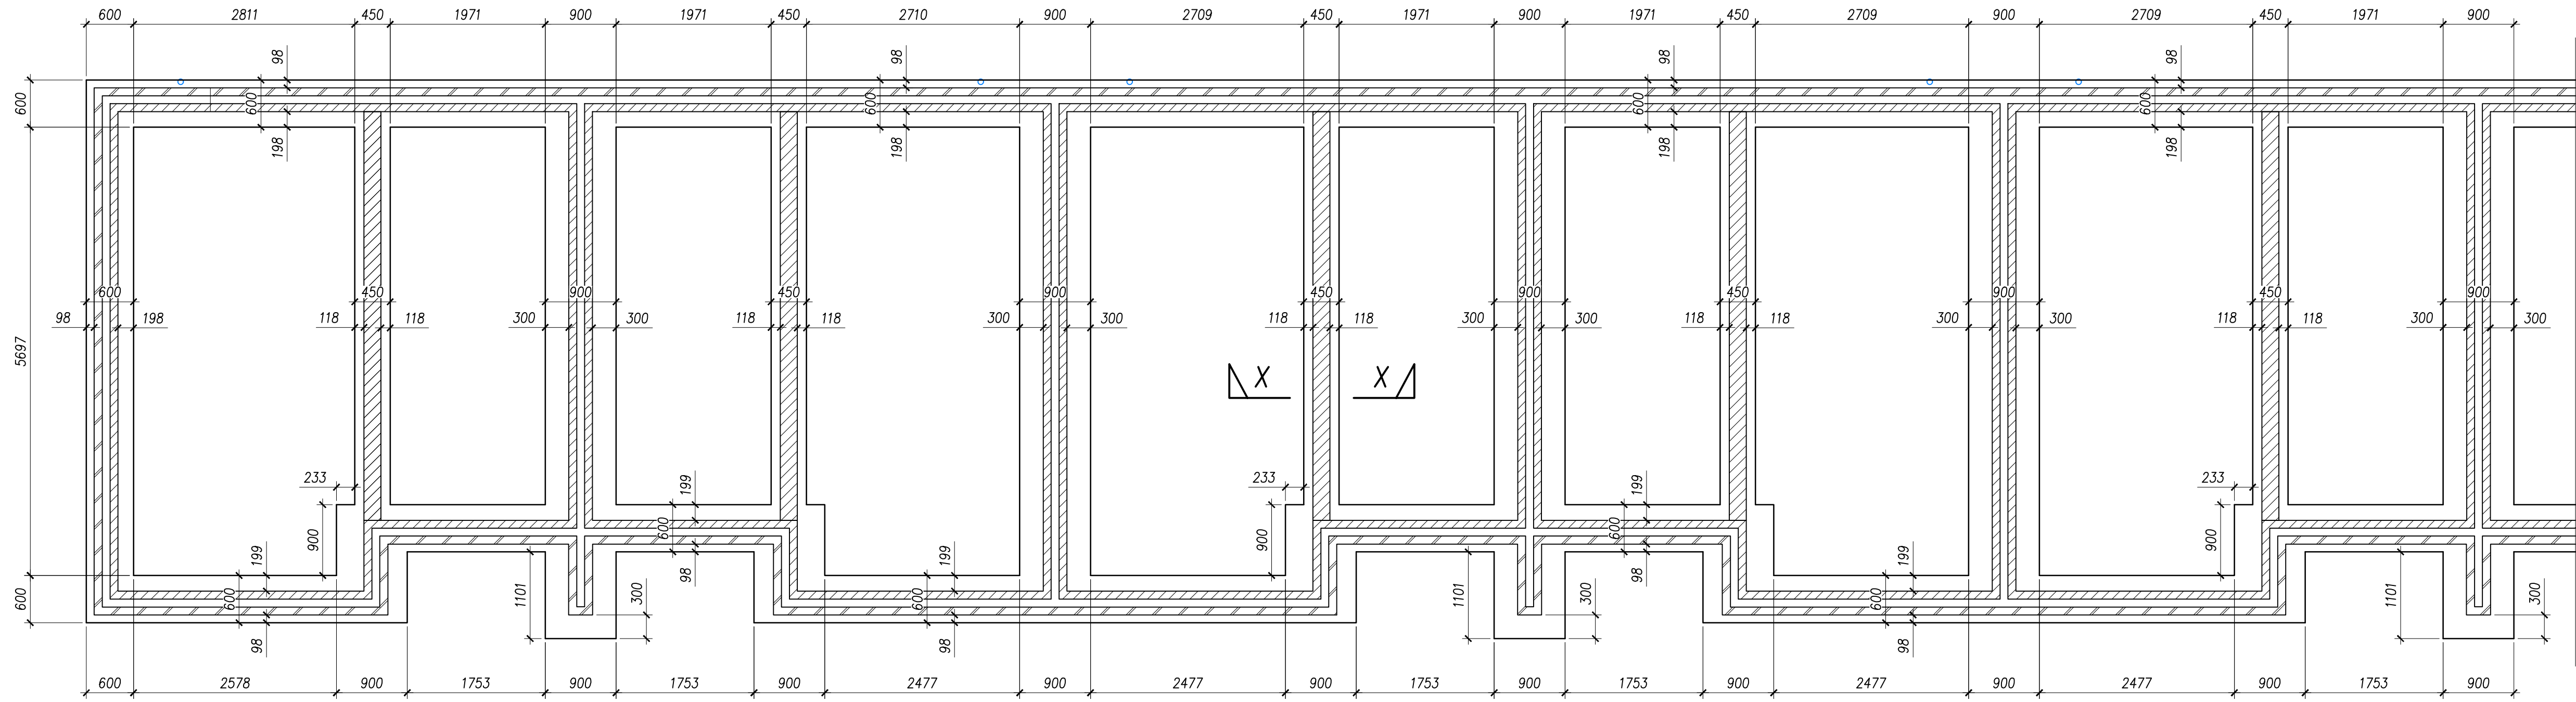


CONTINUED BELOW


GARAGE & STUDIO PLOT 96-101 FOUNDATION PLAN

SCALE 1:50


FOUNDATION AND SLAB LEVELS			
PLOT NUMBER	FFL	TOC	SOFFIT LEVEL
96	21.125	20.300	19.500
97	21.125	20.300	19.000
98	20.975	20.150	18.500
99	20.975	20.150	18.500
100	20.825	20.000	19.000
101	20.825	20.000	19.500

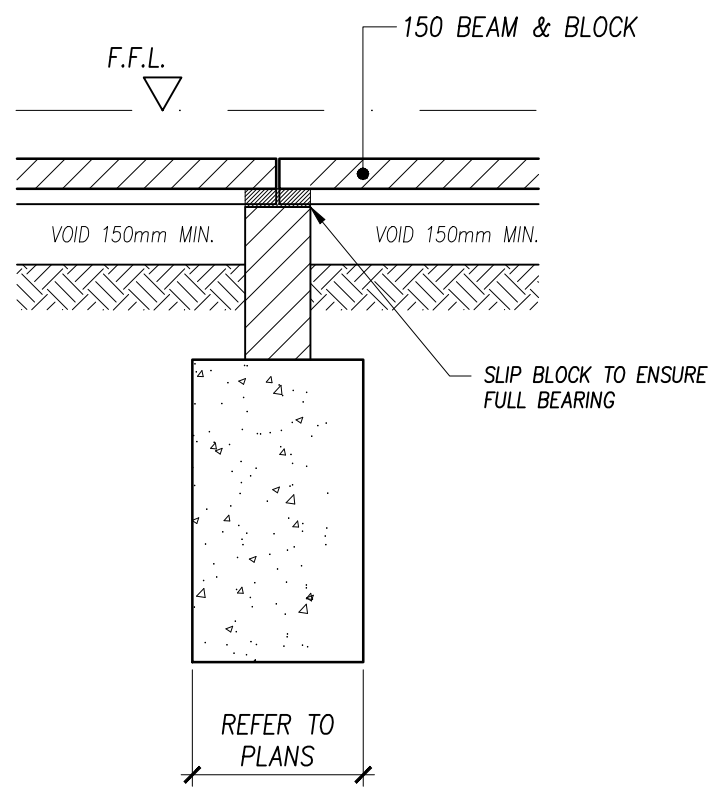

SECTION X-X
SCALE 1:25

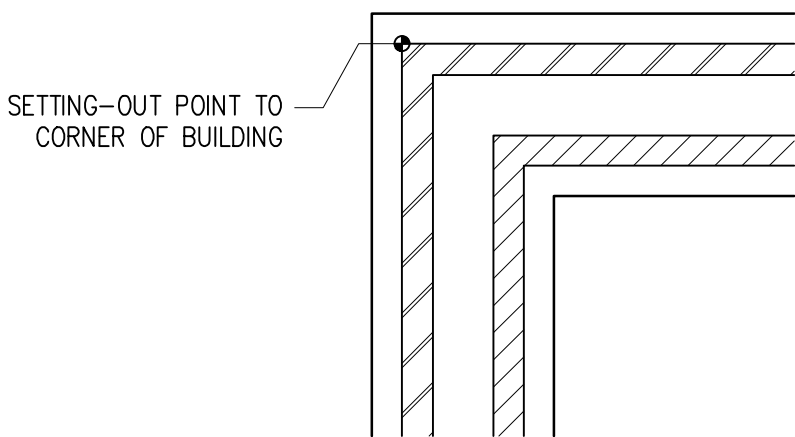

BUILDING SETTING-OUT POINT
SCALE 1:25

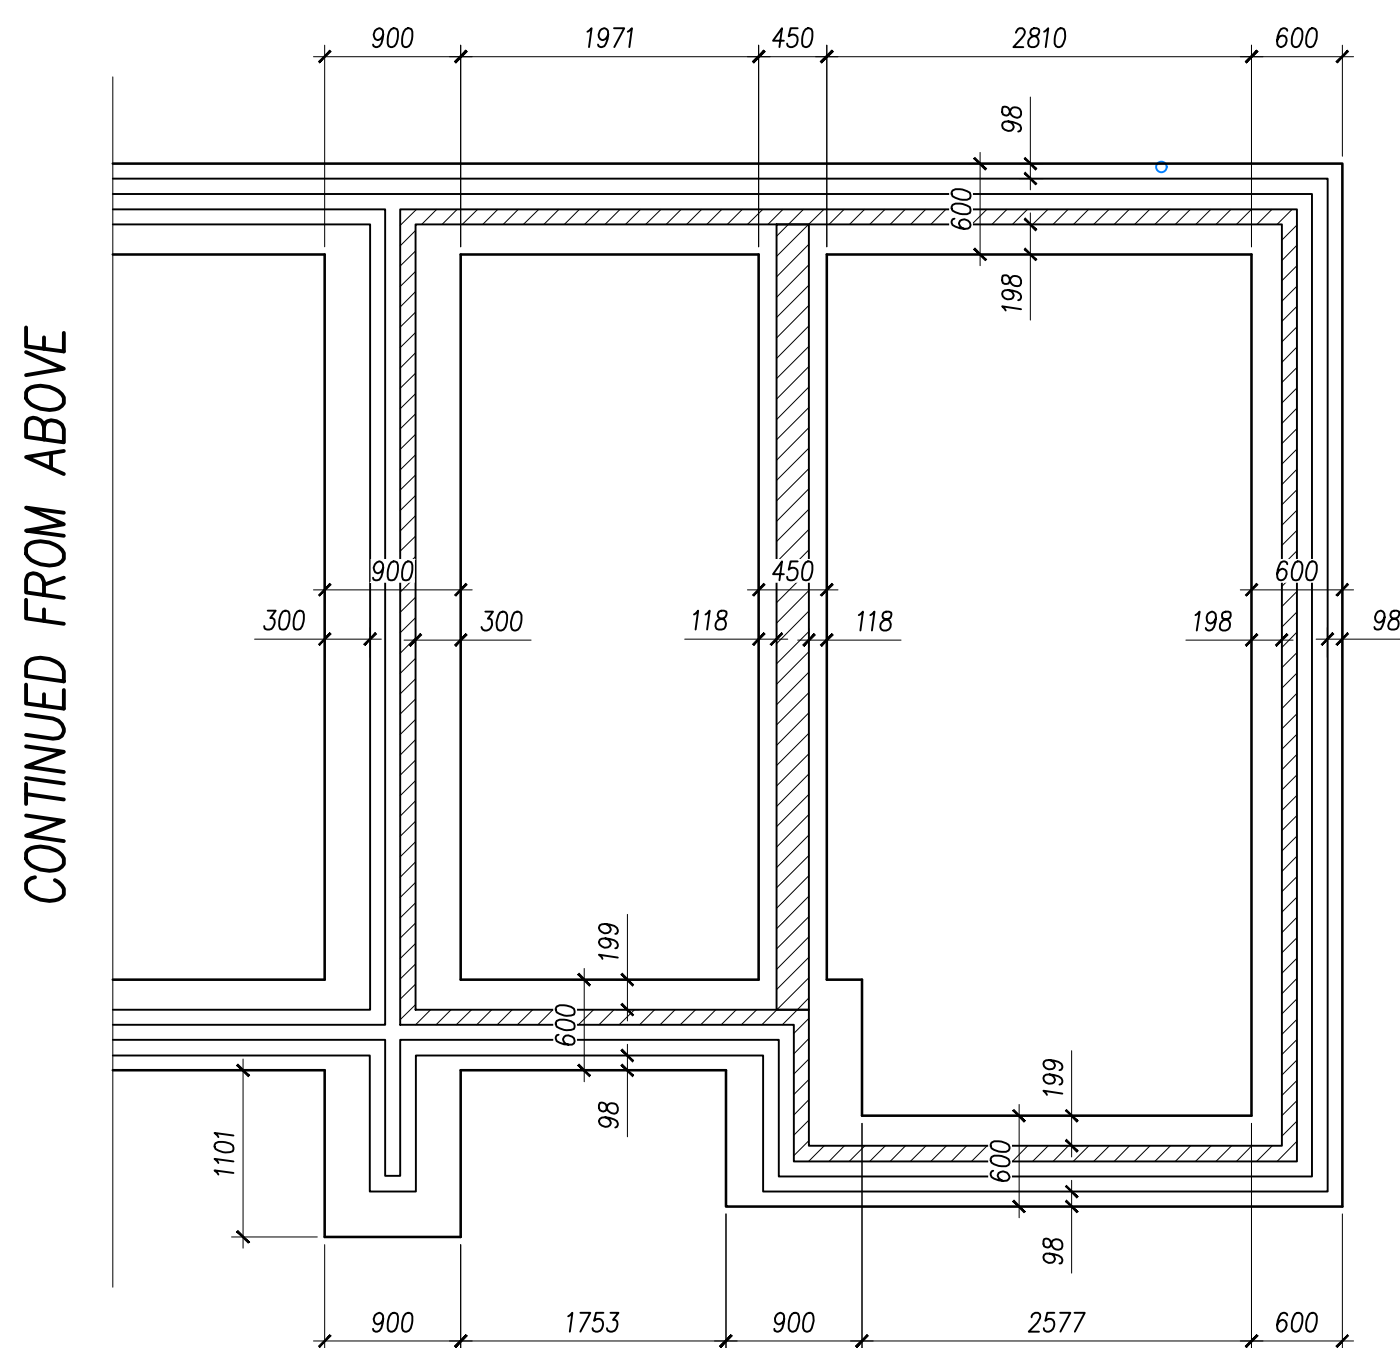

CONTINUED FROM ABOVE

GARAGE & STUDIO PLOT 96-101 FOUNDATION PLAN

SCALE 1:50

NOTES

- THIS DRAWING TO BE READ IN CONJUNCTION WITH ALL RELEVANT DRAWINGS AND SPECIFICATION
- STRIP AND PAD FOUNDATIONS TO USE GEN 2 CONCRETE
- DPC TO ARCHITECT'S DETAILS
- INSULATION AND FINISHES TO ARCHITECT'S DETAILS

LEGEND

- BLOCKWORK DENSITY 1500kg/m³ MIN. COMPRESSIVE STRENGTH 7.3N/mm² MORTAR GRADE M6
- BRICKWORK TO ARCHITECT'S DETAILS
- 150mm BEAM & BLOCK FLOOR

NOTE:

WHERE A 100mm WIDE INTERNAL WALL SUPPORTS BEAM & BLOCK FLOORS ON BOTH SIDES, THE BEAM & BLOCK FLOORS ARE TO BE STAGGERED TO ENSURE THAT EACH BEAM GAINS FULL BEARING ONTO THE WALL

P01	ISSUED FOR APPROVAL	SEH	JFK	17.05 2024
Rev.	Description	By	Chkd.	Date

PRELIMINARY

G.D.C. Partnership Consulting Engineers

THIRD FLOOR
29 LONDON ROAD
BROMLEY
KENT, BR1 1DG (UK)
Tel: +44(0)20 8460 2160
Fax: +44(0)20 8313 3122
www.gdcpartnership.co.uk

Client

CALA

Project **NETHERHALL GARDENS**

Title **GARAGE & STUDIO PLOT 96-101 FOUNDATIONS**

Drawn	SEH	Chkd.	WTF	Appd.	DSM
Scale	1:50 @A1	Drg. No.			Rev.
Project No.	9013	GDC-00-00-DR-S-3040			P01