



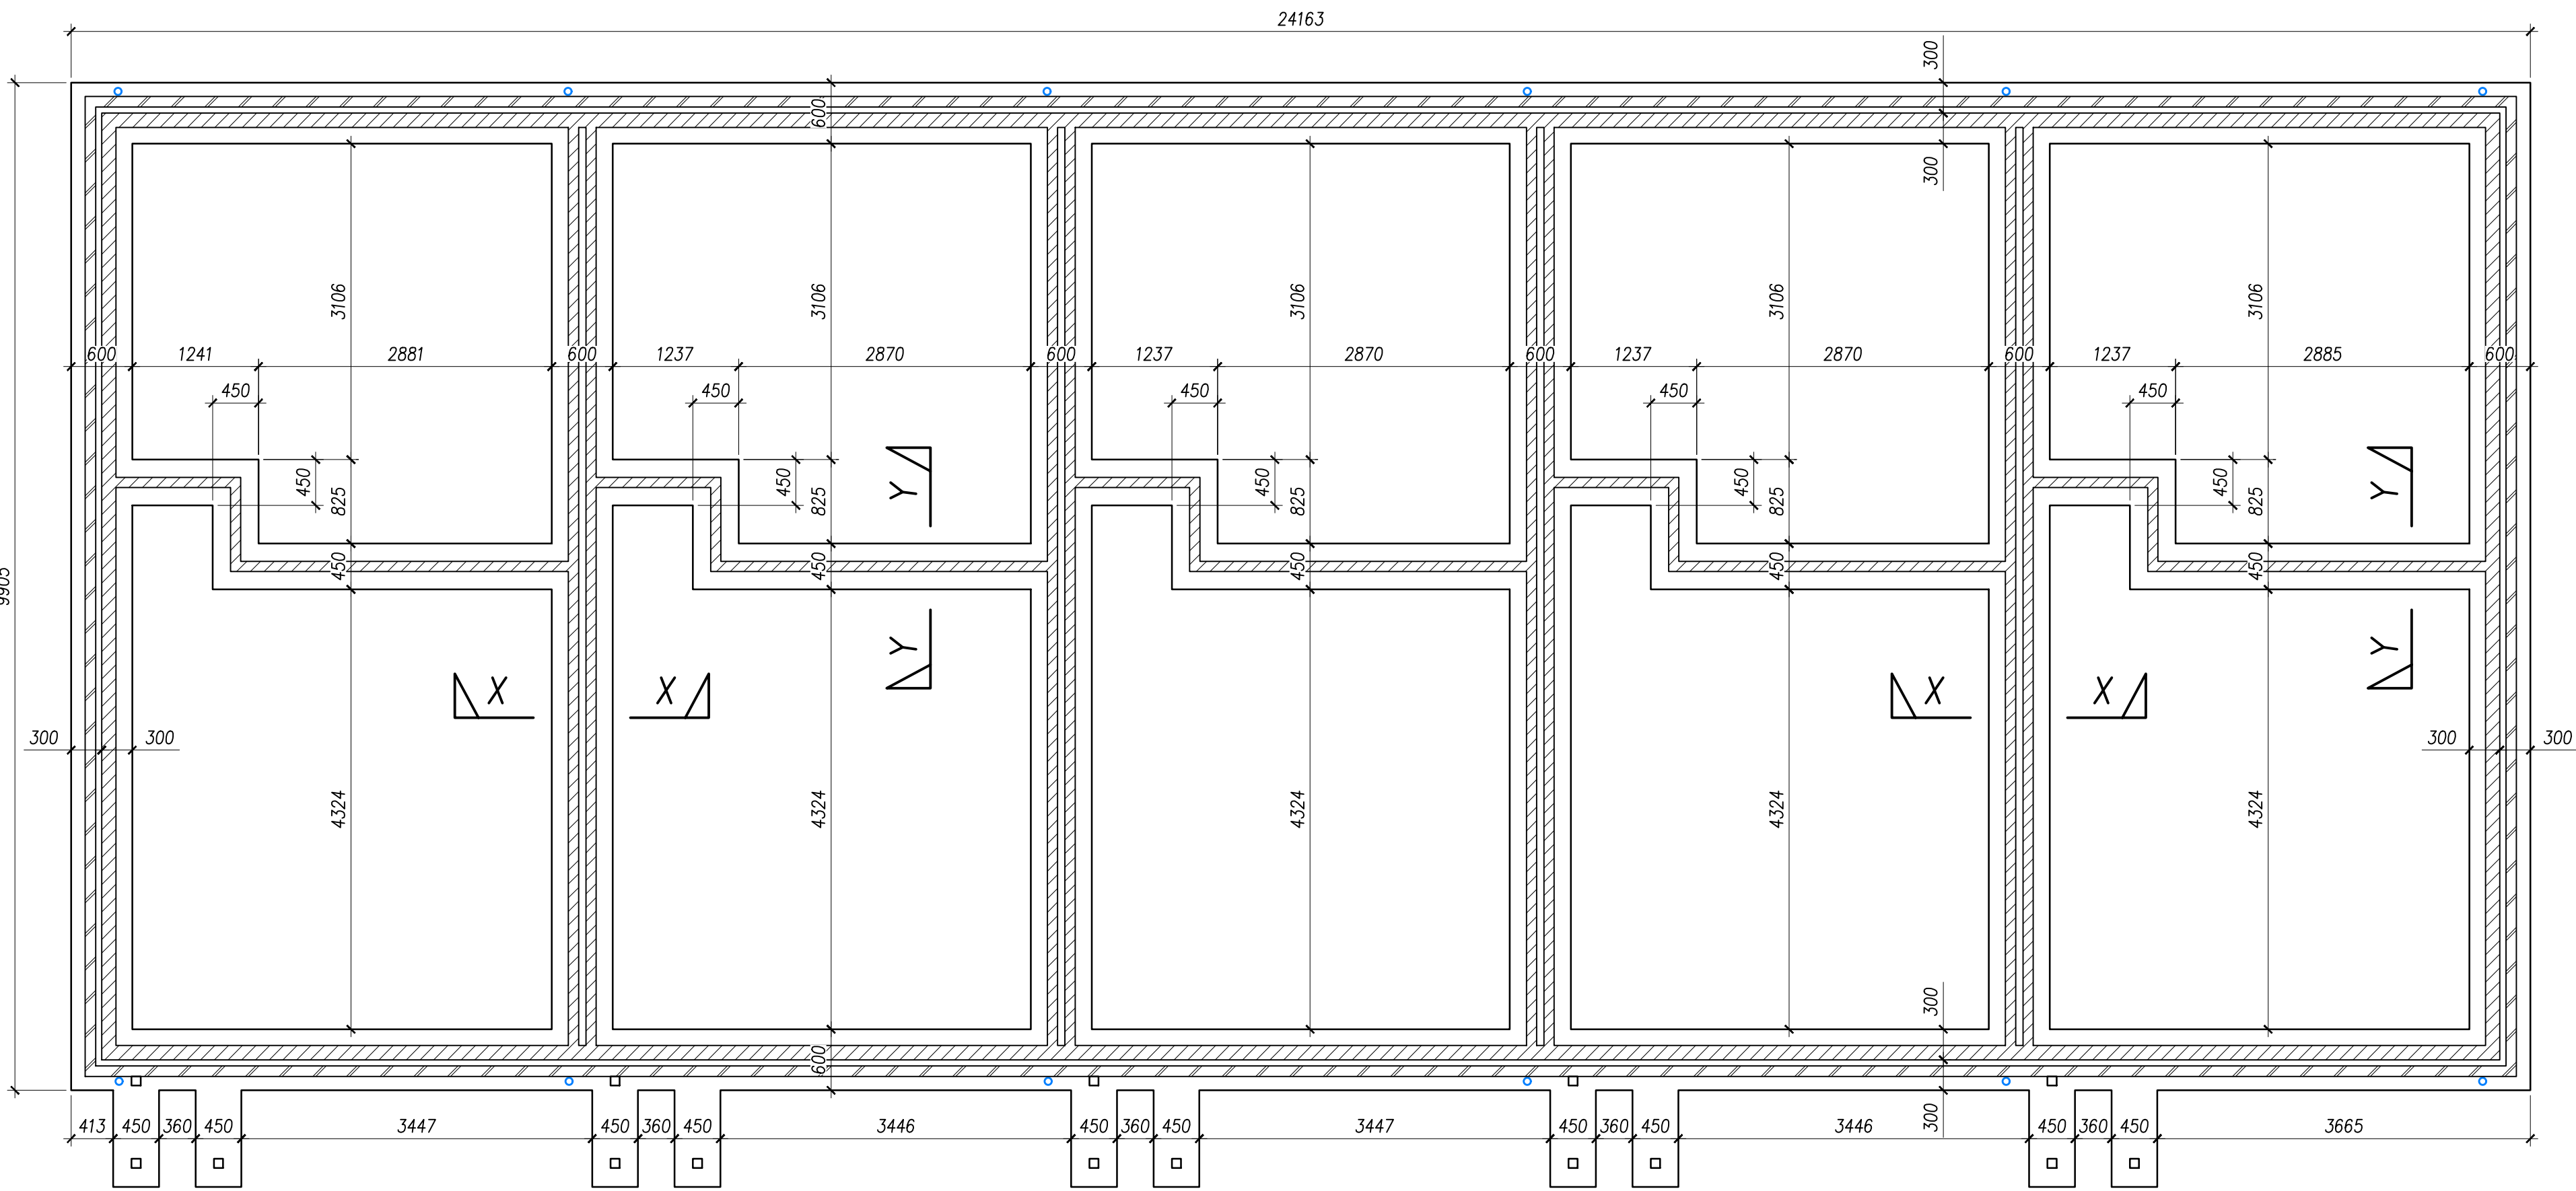


HT 2.2 TERRACE FOUNDATION PLAN

SCALE 1:50

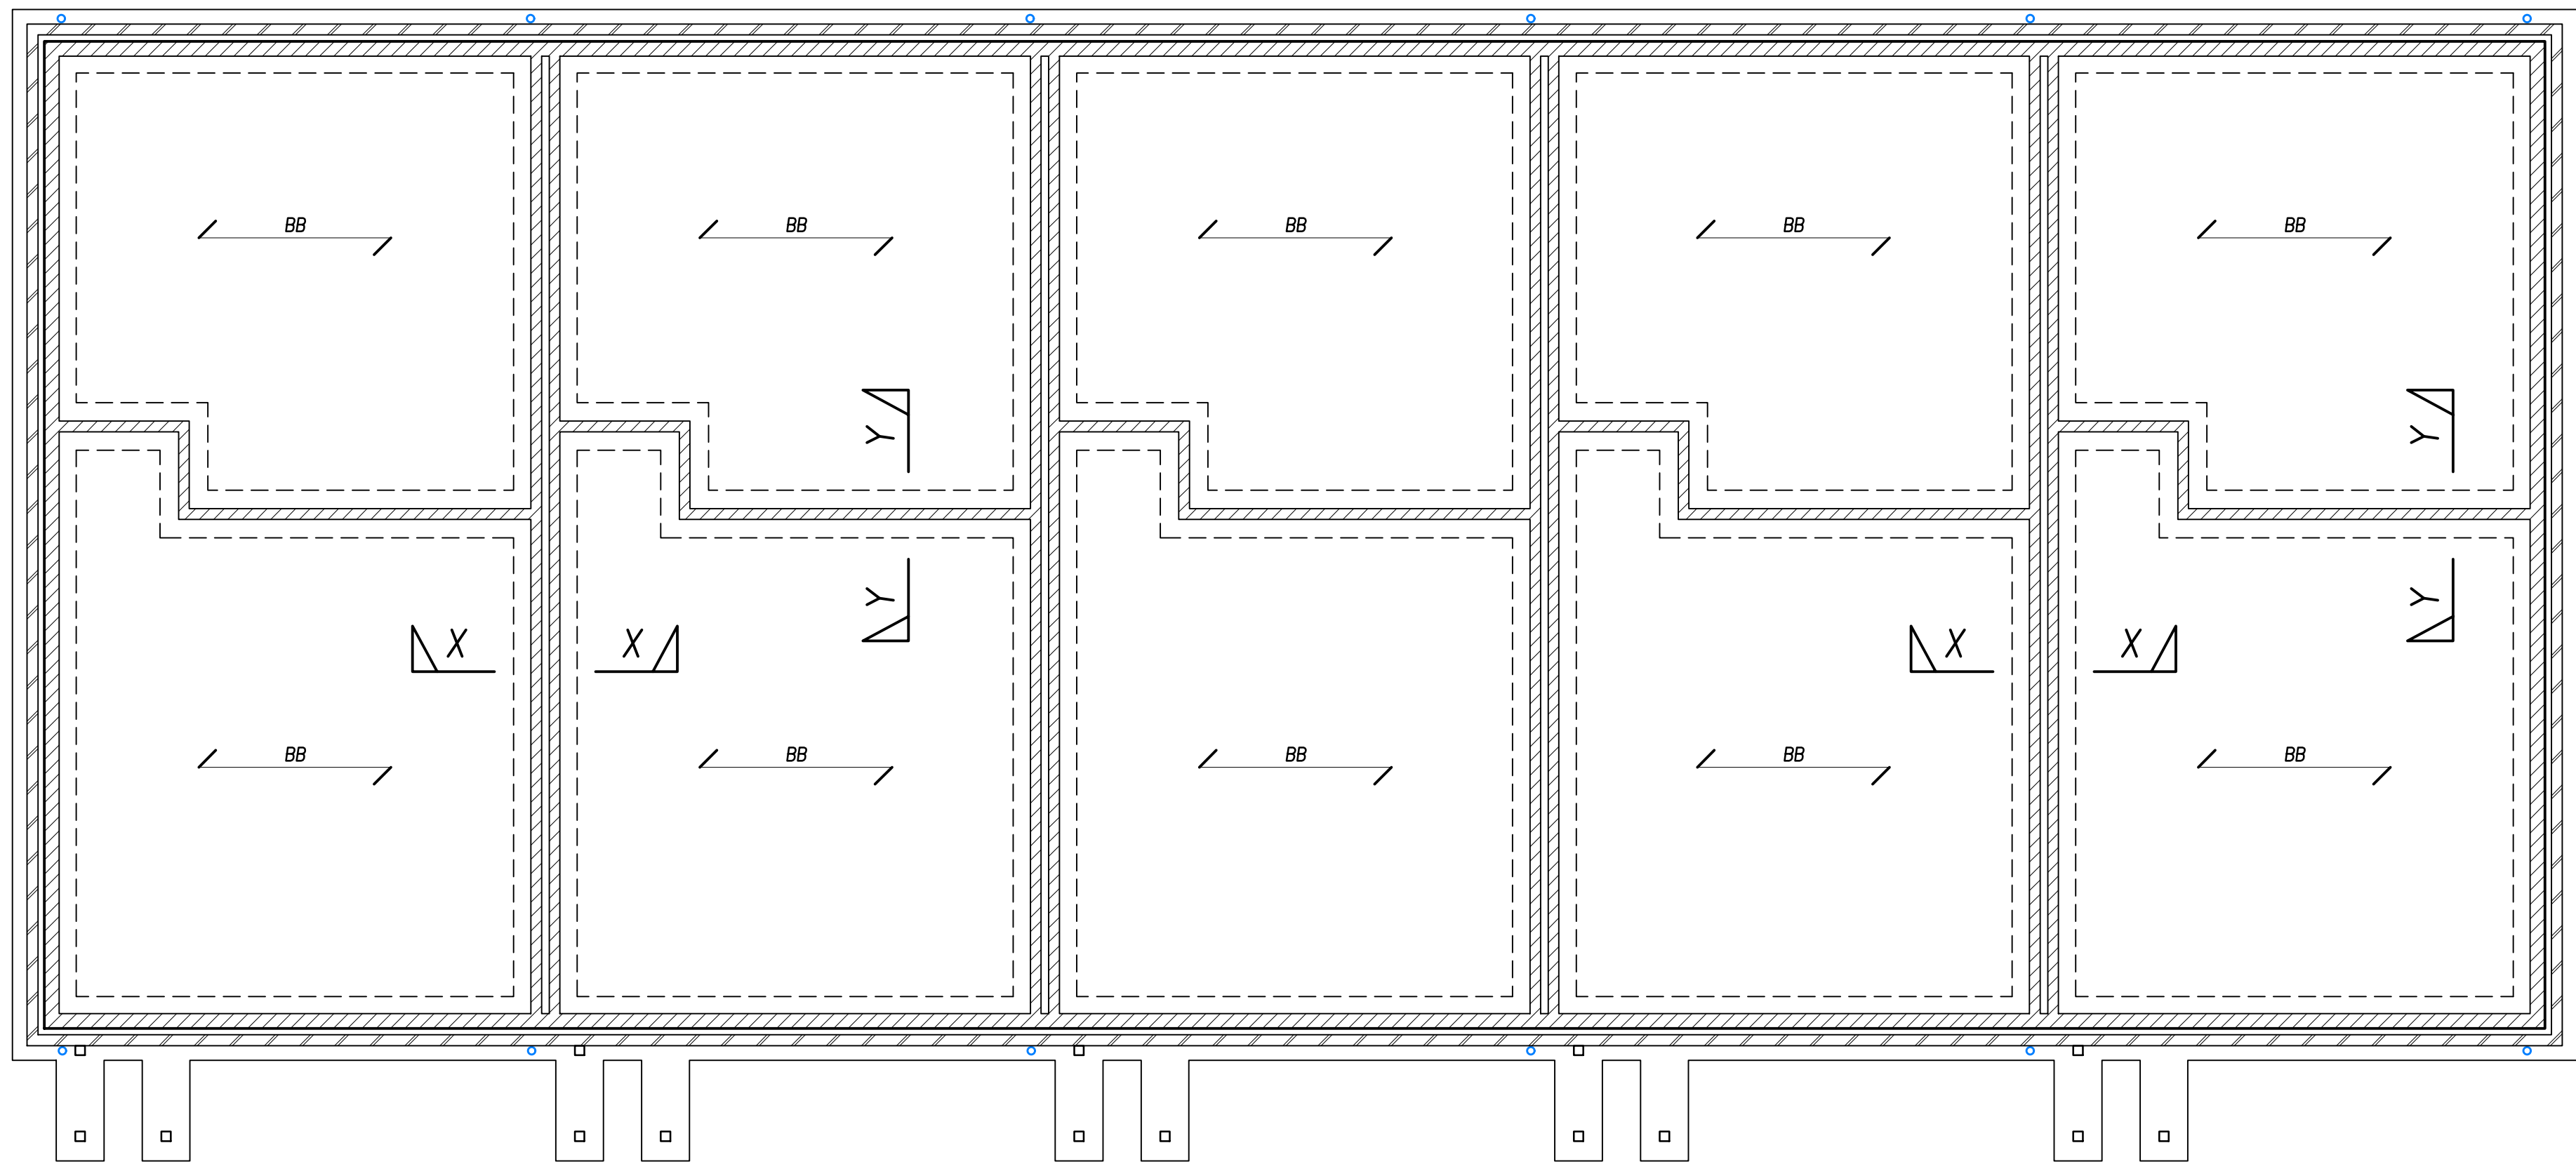

HT 2.2 TERRACE GROUND FLOOR PLAN


SCALE 1:50

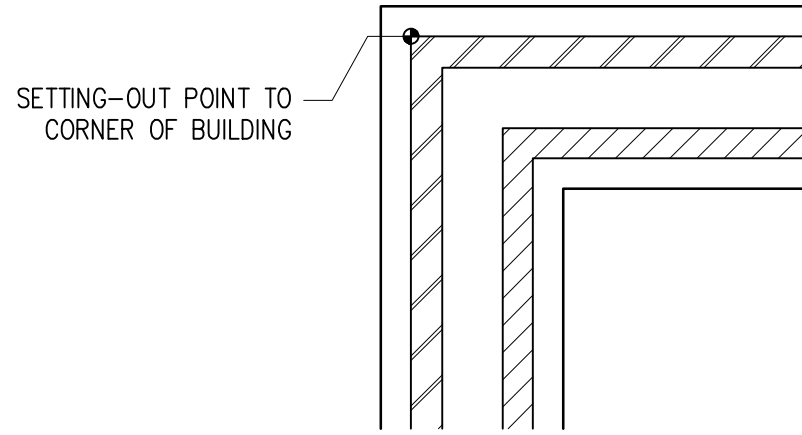

BUILDING SETTING-OUT POINT

1:25

FOUNDATION AND SLAB LEVELS			
PLOT NUMBER	FFL	TOC	SOFFIT LEVEL
107	19.100	18.275	16.330
108	19.100	18.275	16.330
109	19.100	18.275	16.830
110	19.100	18.275	17.330
111	19.100	18.275	17.775

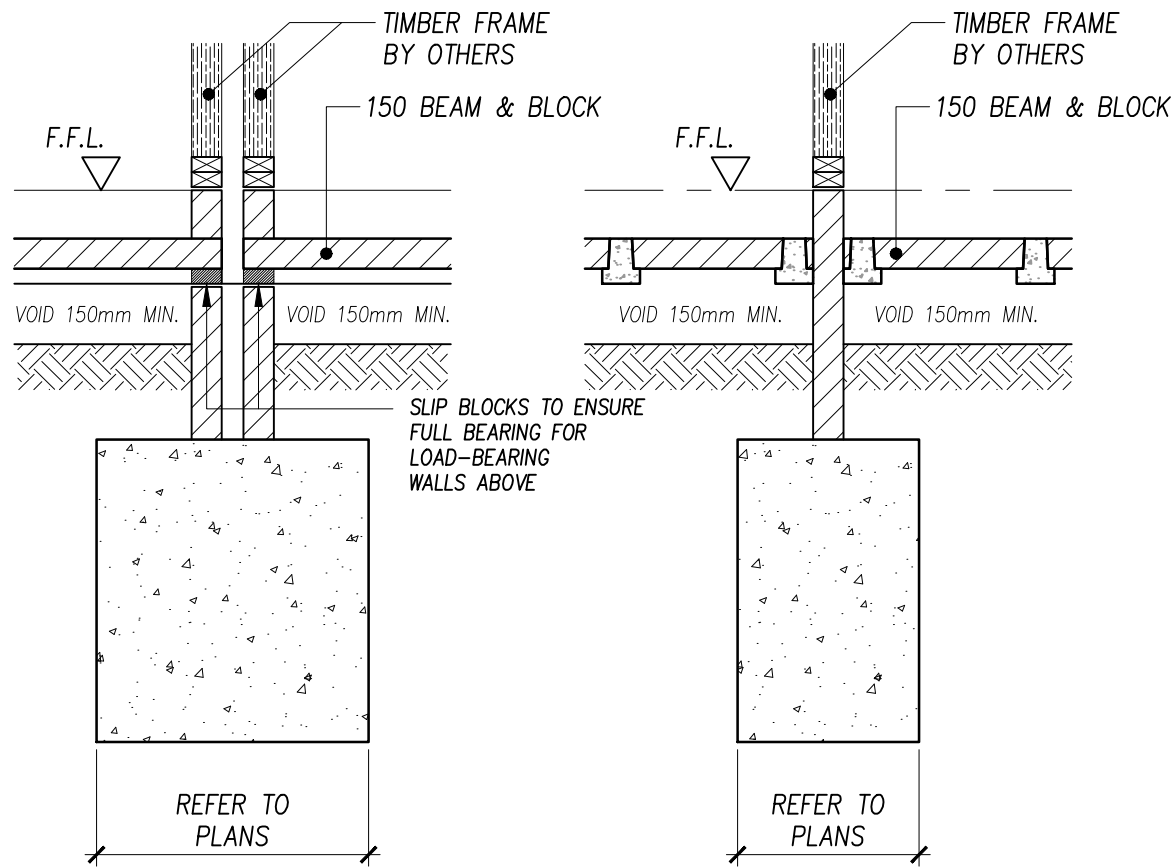


SECTION X-X

SCALE 1:25

SECTION Y-Y

SCALE 1:25

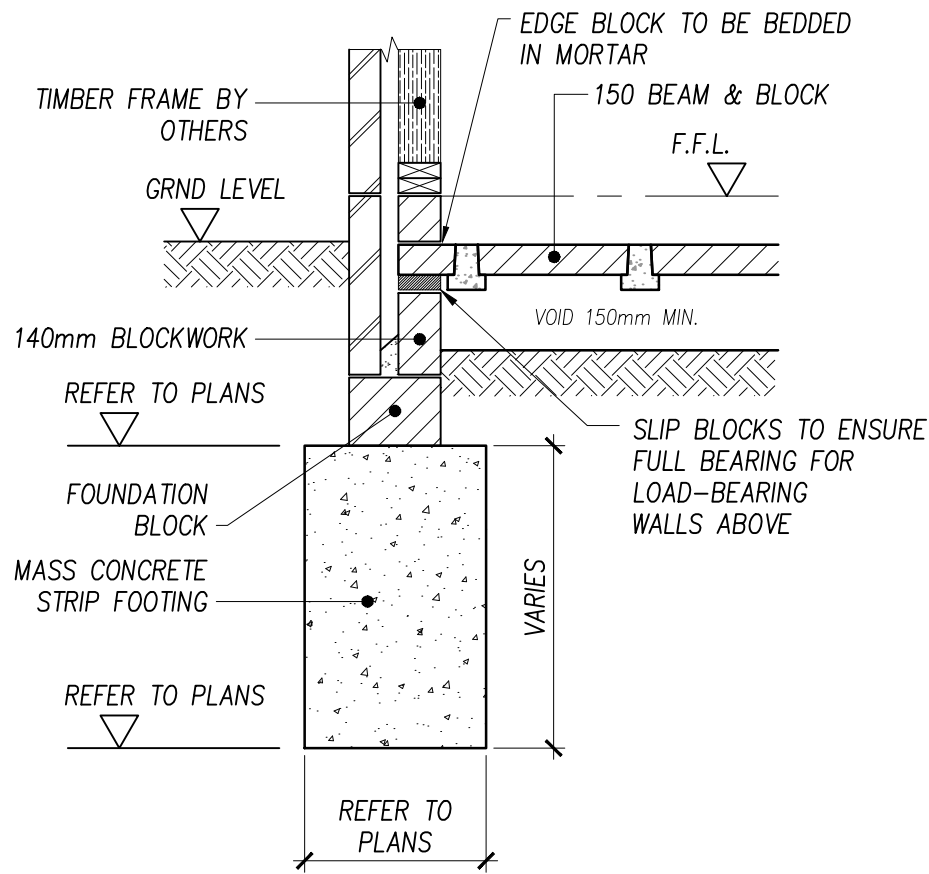

TYPICAL PERIMETER FOUNDATION SECTION

SCALE 1:25

NOTES

- THIS DRAWING TO BE READ IN CONJUNCTION WITH ALL RELEVANT DRAWINGS AND SPECIFICATION
- STRIP AND PAD FOUNDATIONS TO USE GEN 2 CONCRETE
- DPC TO ARCHITECT'S DETAILS
- INSULATION AND FINISHES TO ARCHITECT'S DETAILS

LEGEND

- BLOCKWORK DENSITY 1500kg/m³ MIN.
COMPRESSIVE STRENGTH 7.3N/mm²
MORTAR GRADE M6
- BRICKWORK TO ARCHITECT'S DETAILS
- 150mm BEAM & BLOCK FLOOR

NOTE:
WHERE A 100mm WIDE INTERNAL WALL SUPPORTS BEAM & BLOCK FLOORS ON BOTH SIDES, THE BEAM & BLOCK FLOORS ARE TO BE STAGGERED TO ENSURE THAT EACH BEAM GAINS FULL BEARING ONTO THE WALL

P01	ISSUED FOR APPROVAL	ADP	JFK	10.05 2024
Rev.	Description	By	Chkd.	Date

PRELIMINARY

G.D.C. Partnership Consulting Engineers

THIRD FLOOR
29 LONDON ROAD
BROMLEY
KENT, BR1 1DG (UK)
Tel: +44(0)20 8460 2160
Fax: +44(0)20 8313 3122
www.gdcpartnership.co.uk

Client

CALA

Project

NETHERHALL GARDENS

Title

HOUSES 2.2 TERRACE
FOUNDATIONS & GROUND FLOOR

Drawn	ADP	Chkd.	WTF	Appd.	DSM
Scale	1:50	@A1	Drg. No.		Rev.
Project No.	9013	GDC-00-00-DR-S-3028	P01		