




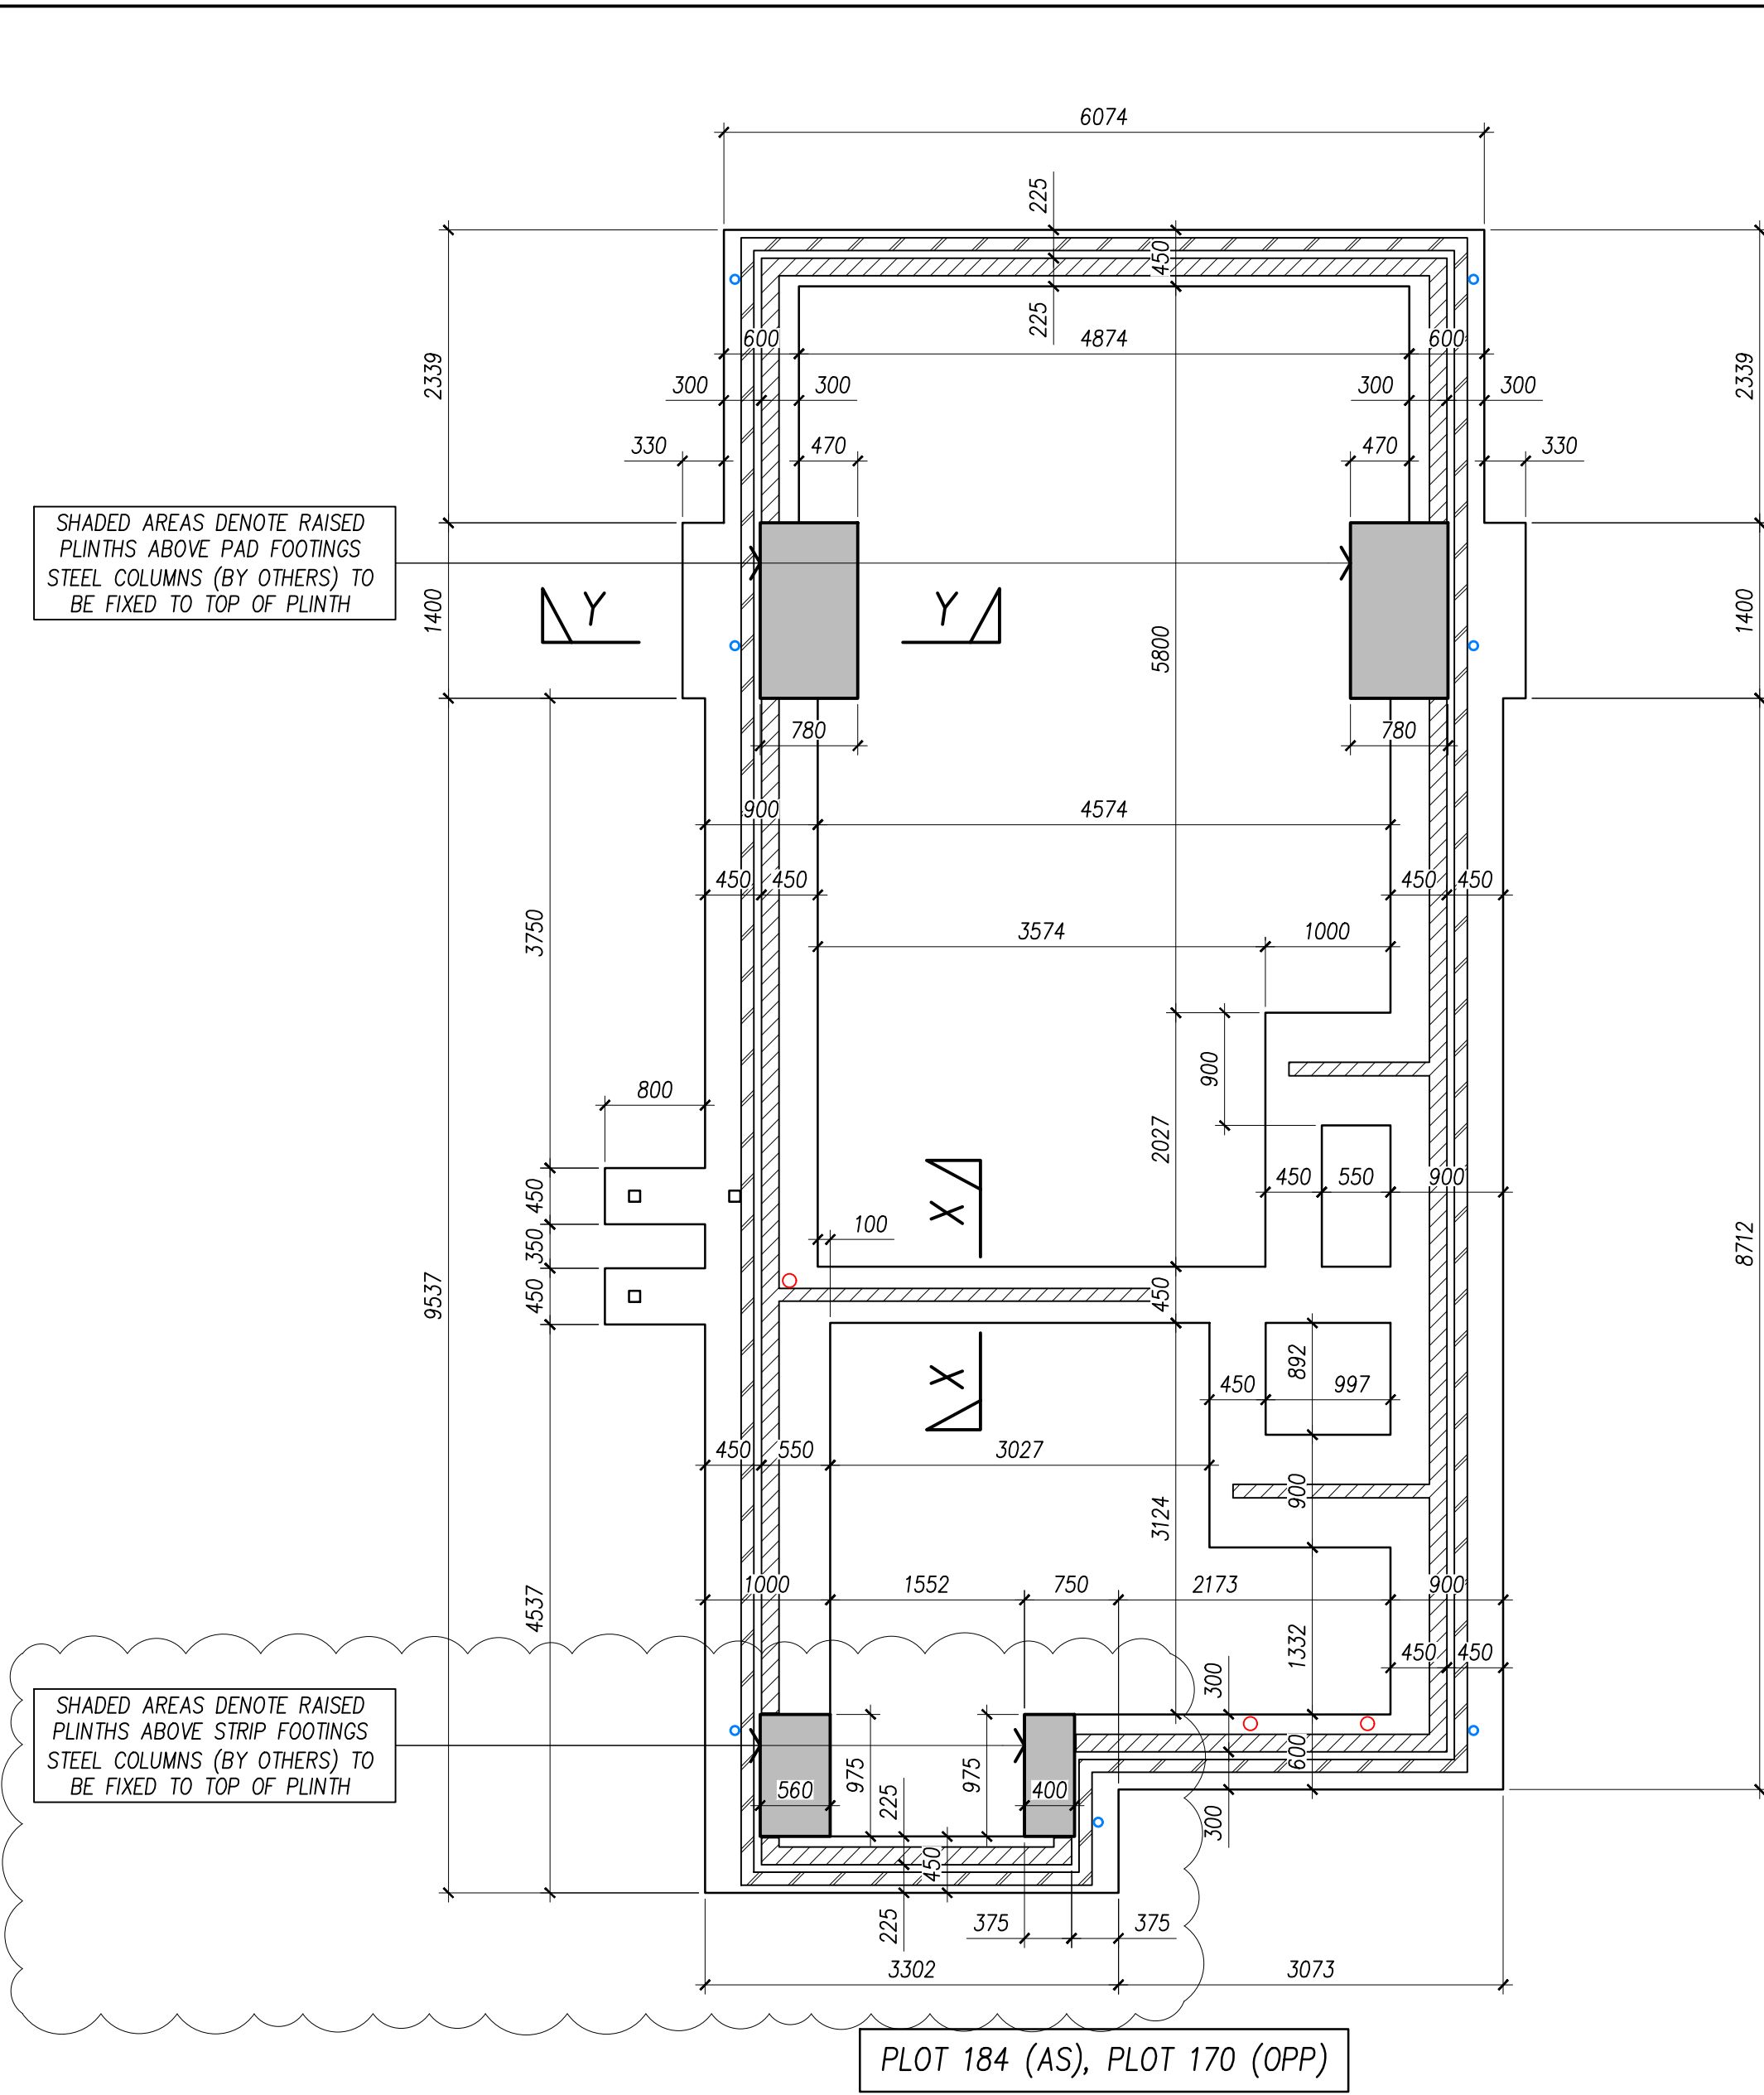


HT 4.1C FOUNDATION PLAN
SCALE 1:50


FOUNDATION AND SLAB LEVELS			
PLOT NUMBER	FFL	TOC	SOFFIT LEVEL
170	20.400	19.575	18.875
184	20.950	20.125	19.425

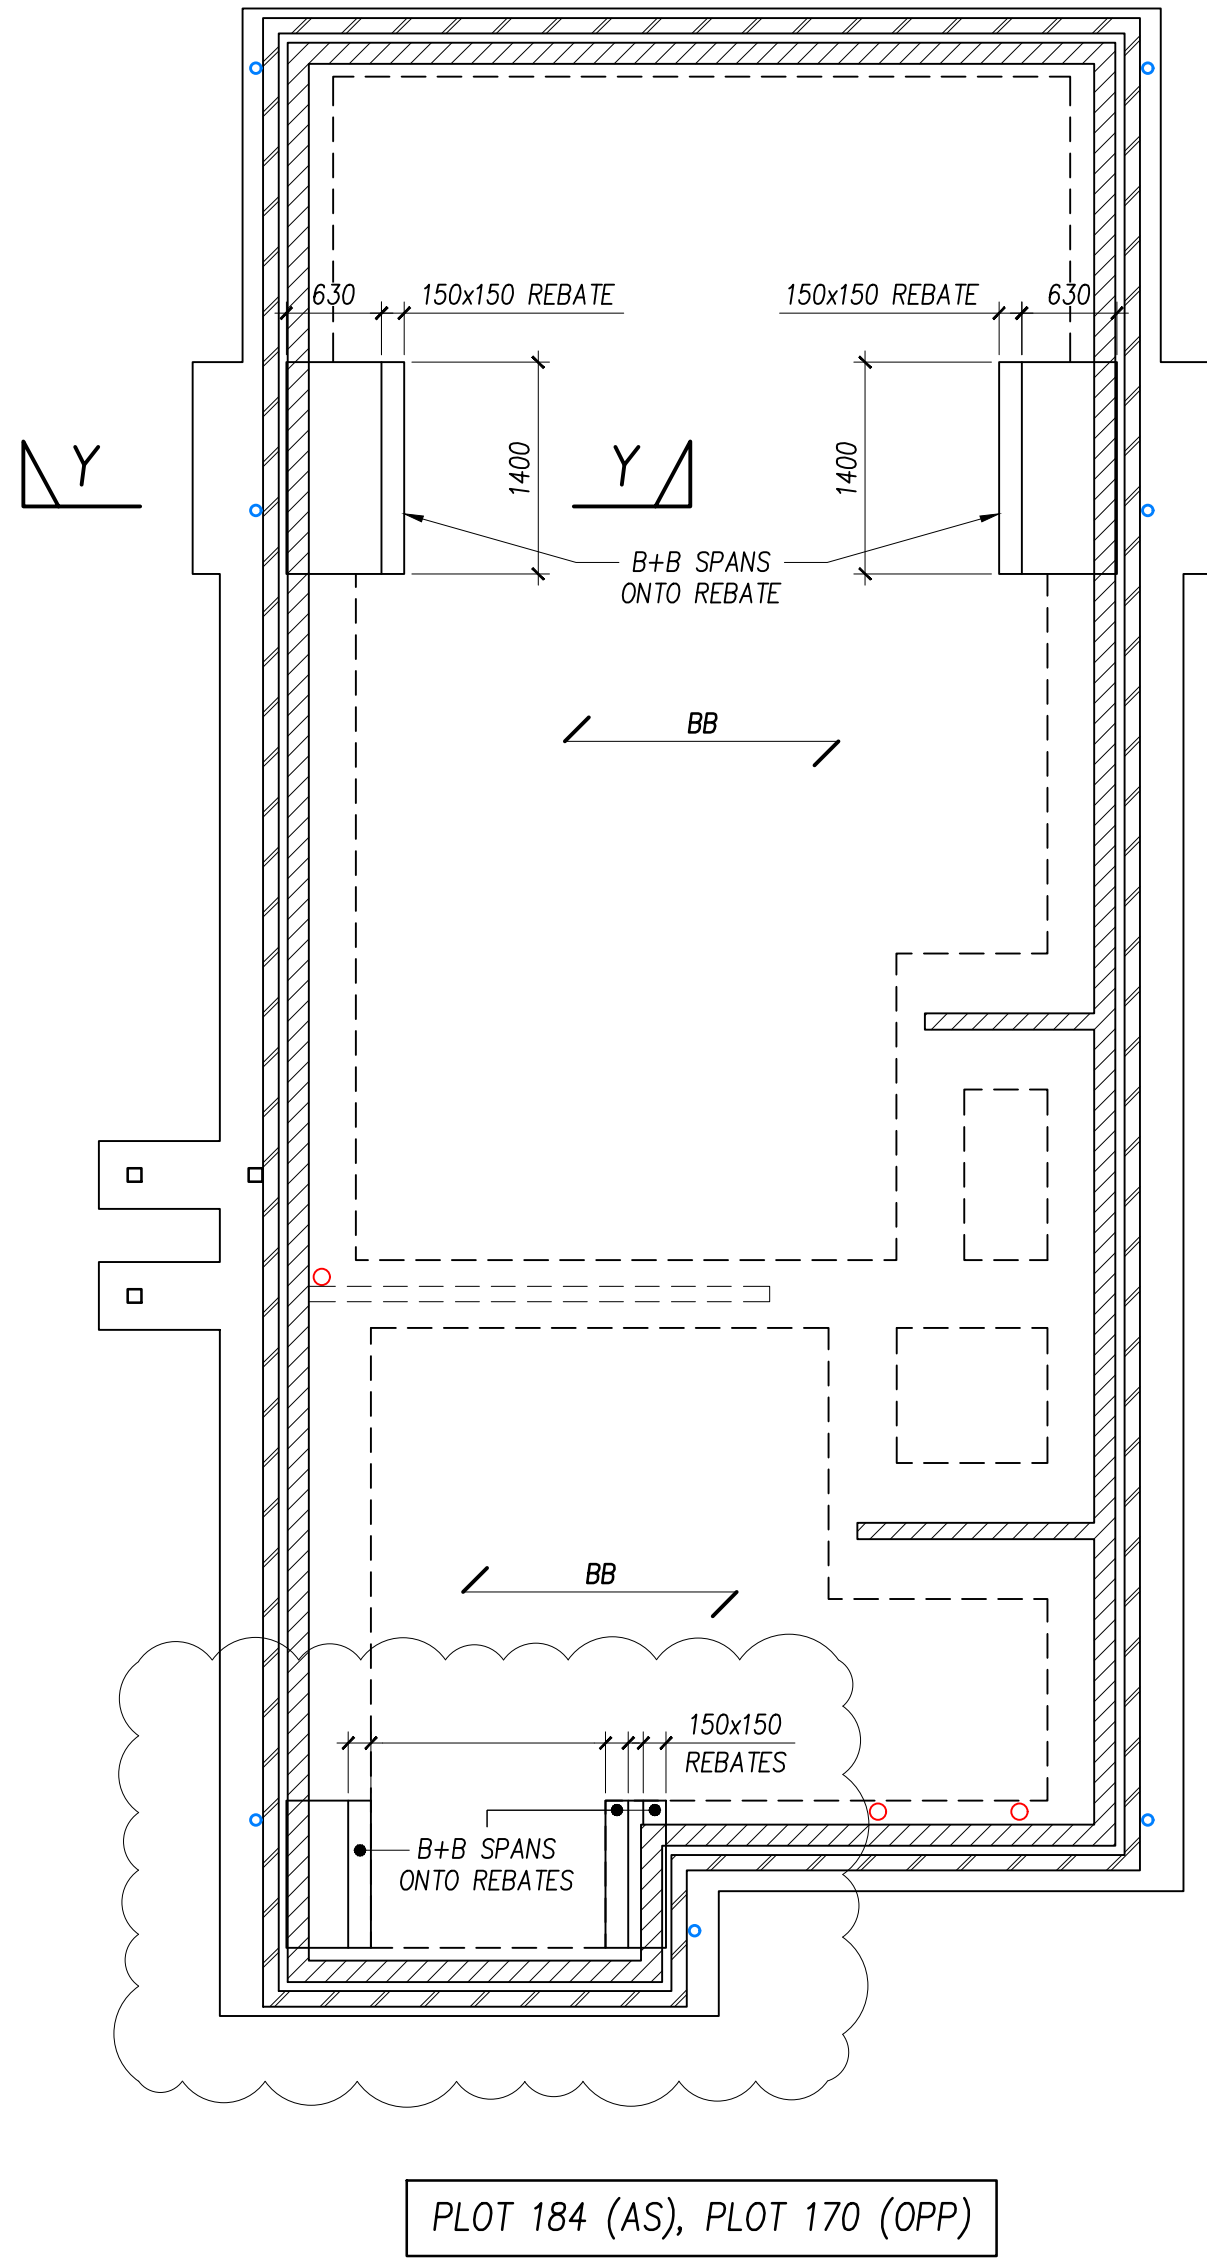


HT 4.1C GROUND FLOOR PLAN
SCALE 1:50

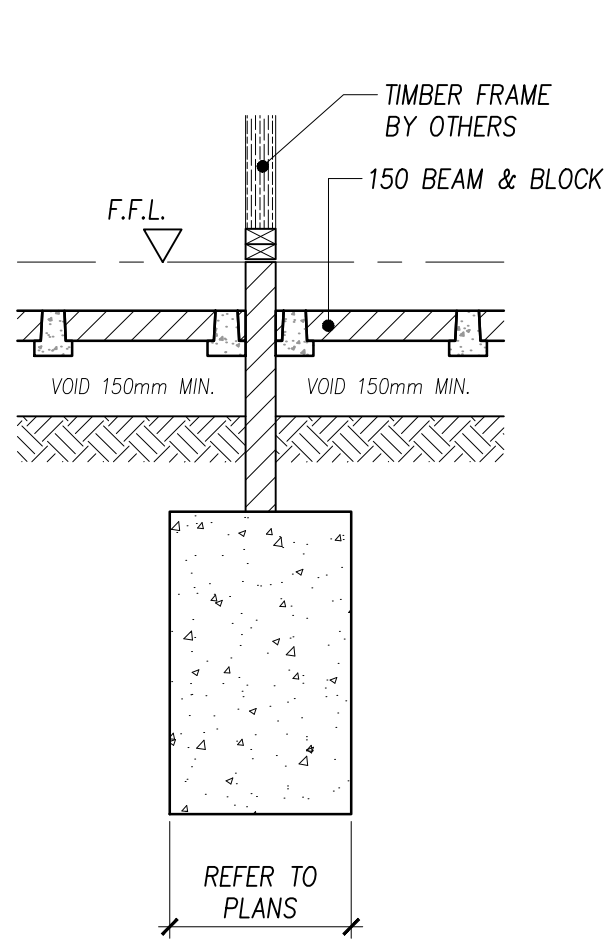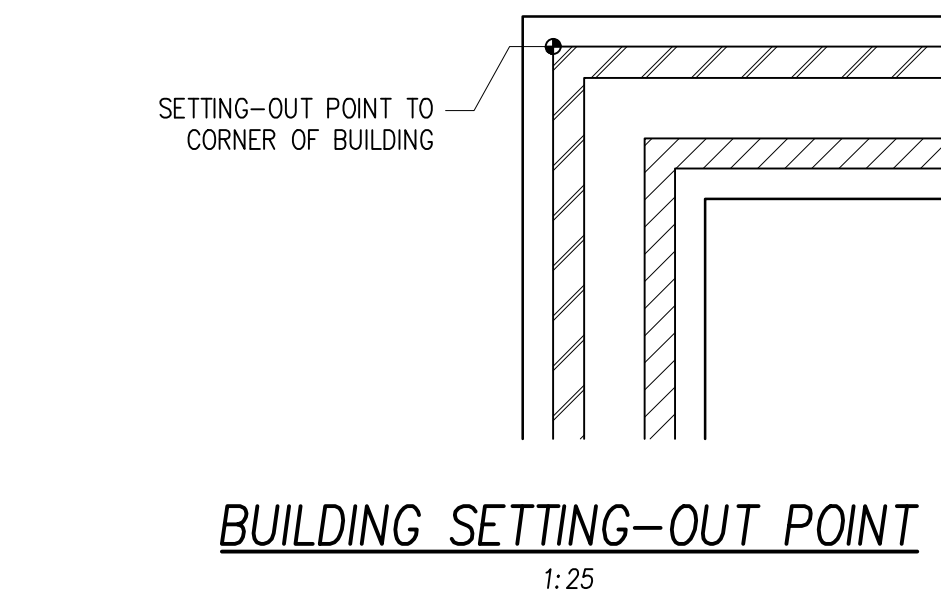

SECTION X-X
SCALE 1:25

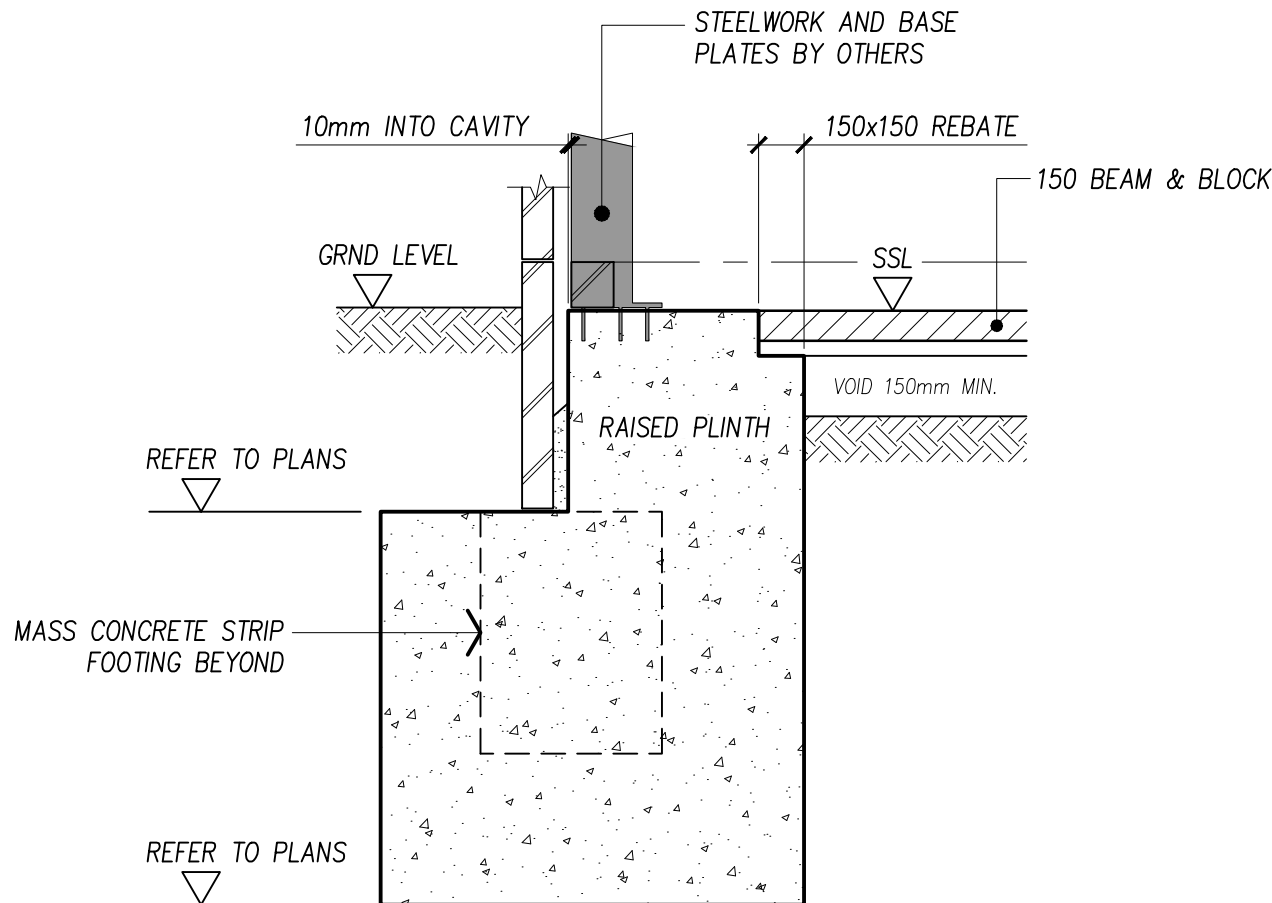

SECTION Y-Y
SCALE 1:25

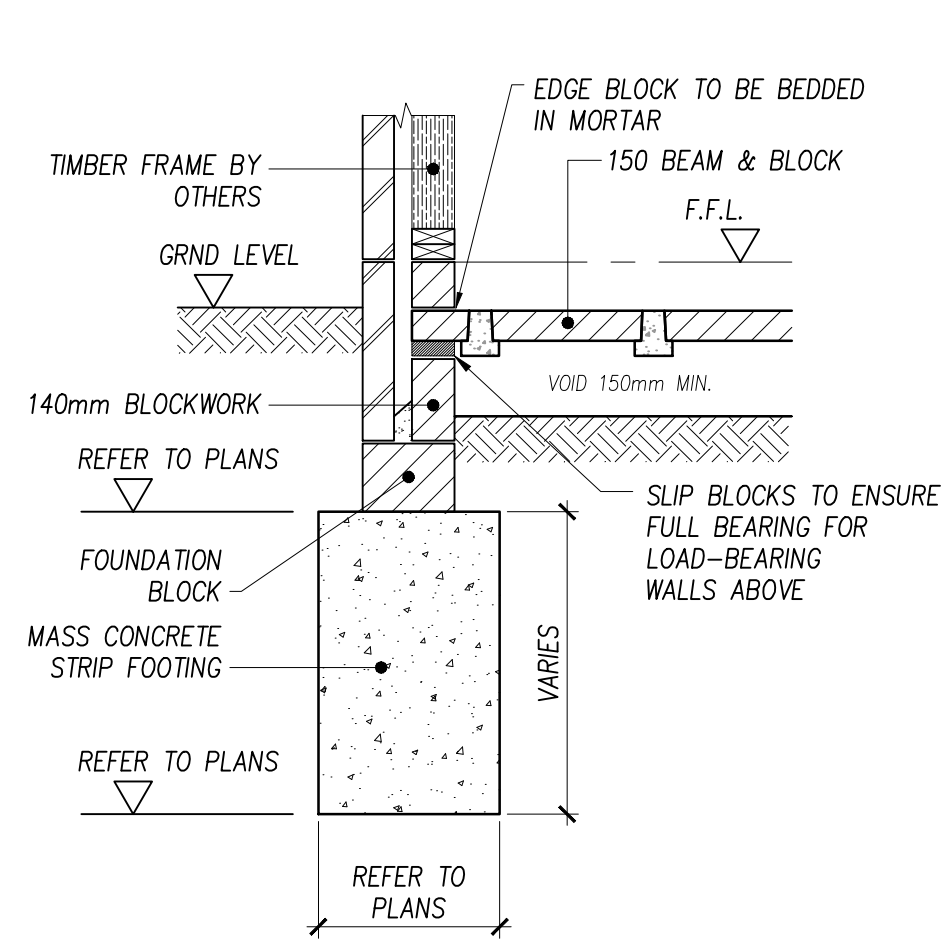

TYPICAL PERIMETER FOUNDATION SECTION
SCALE 1:25

- NOTES
- THIS DRAWING TO BE READ IN CONJUNCTION WITH ALL RELEVANT DRAWINGS AND SPECIFICATION
 - STRIP AND PAD FOUNDATIONS TO USE GEN 2 CONCRETE
 - DPC TO ARCHITECT'S DETAILS
 - INSULATION AND FINISHES TO ARCHITECT'S DETAILS
- LEGEND
- BLOCKWORK DENSITY 1500kg/m³ MIN. COMPRESSIVE STRENGTH 7.3N/mm² MORTAR GRADE M6
 - BRICKWORK TO ARCHITECT'S DETAILS
 - 150mm BEAM & BLOCK FLOOR
- NOTE:
- WHERE A 100mm WIDE INTERNAL WALL SUPPORTS BEAM & BLOCK FLOORS ON BOTH SIDES, THE BEAM & BLOCK FLOORS ARE TO BE STAGGERED TO ENSURE THAT EACH BEAM GAINS FULL BEARING ONTO THE WALL

P03	PLINTHS ADDED	ADP	JFK	16.08 2024
P02	PLINTHS ADDED - SEE Y-Y	ADP	JFK	17.05 2024
P01	ISSUED FOR APPROVAL	ADP	JFK	10.05 2024
Rev.	Description	By	Chkd.	Date

PRELIMINARY

G.D.C. Partnership Consulting Engineers

THIRD FLOOR
29 LONDON ROAD
BROMLEY
KENT, BR1 1DG (UK)
Tel: +44(0)20 8460 2160
Fax: +44(0)20 8313 3122
www.gdcpartnership.co.uk

Client

NETHERHALL GARDENS

Project

HOUSE 4.1C DETACHED FOUNDATIONS & GROUND FLOOR

Drawn	ADP	Chkd.	WTF	Appd.	DSM
Scale	1:50	@A1	Drg. No.		Rev.
Project No.	9013	GDC-00-00-DR-S-3026	P03		