


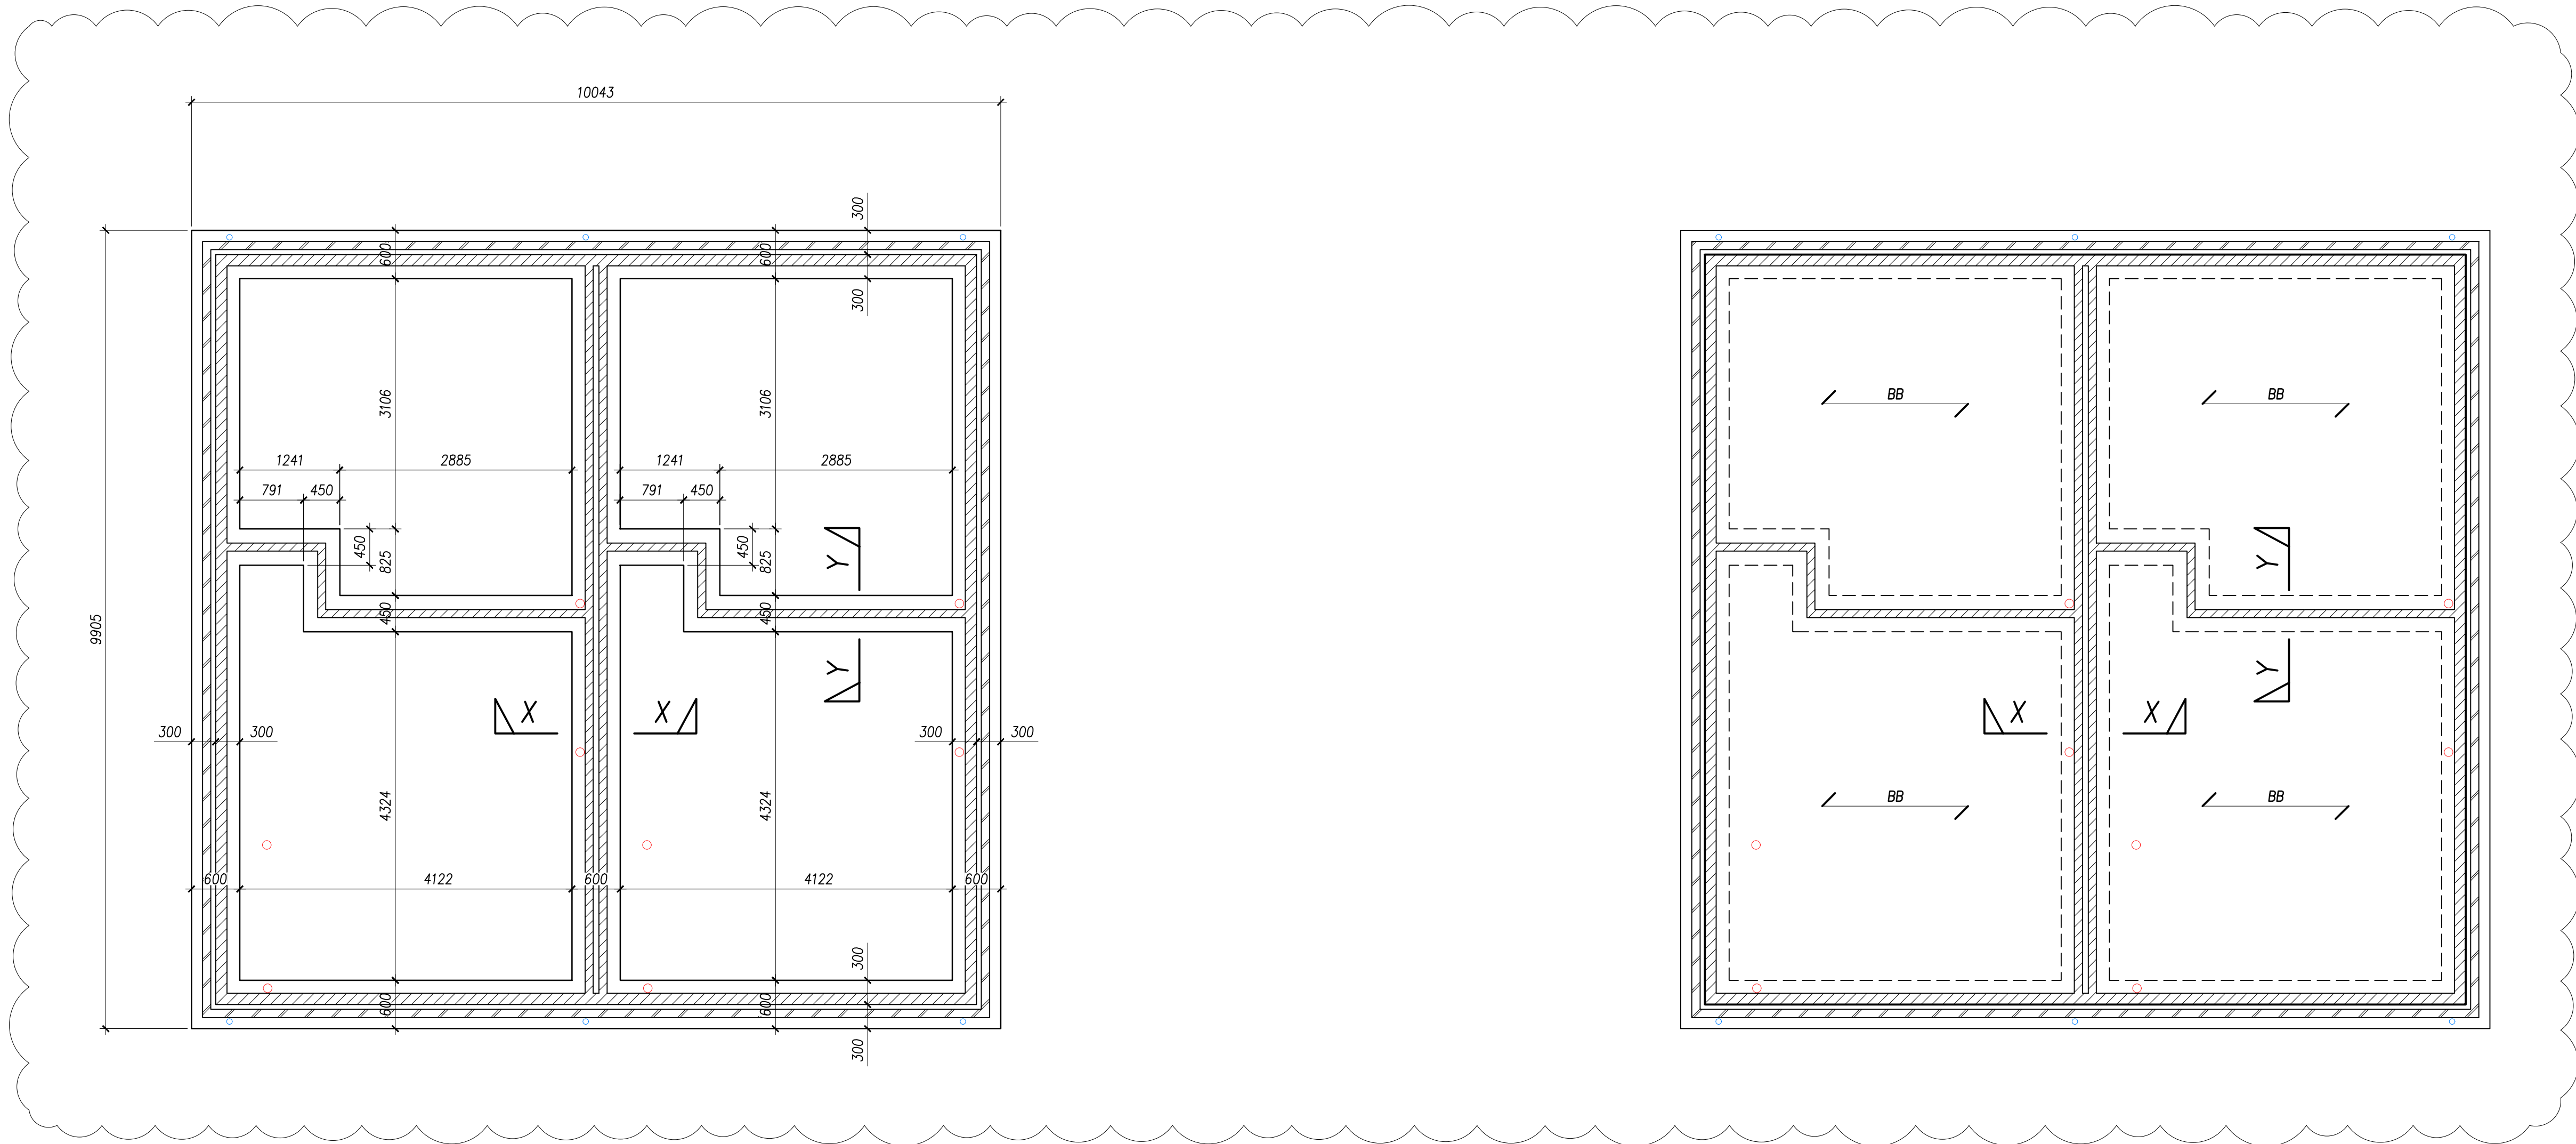

- NOTES
- THIS DRAWING TO BE READ IN CONJUNCTION WITH ALL RELEVANT DRAWINGS AND SPECIFICATION
 - STRIP AND PAD FOUNDATIONS TO USE GEN 2 CONCRETE
 - DPC TO ARCHITECT'S DETAILS
 - INSULATION AND FINISHES TO ARCHITECT'S DETAILS

LEGEND

BLOCKWORK DENSITY 1500kg/m³ MIN.
COMPRESSIVE STRENGTH 7.3N/mm²
MORTAR GRADE M6

BRICKWORK TO ARCHITECT'S DETAILS

150mm BEAM & BLOCK FLOOR

NOTE:
WHERE A 100mm WIDE INTERNAL WALL SUPPORTS BEAM & BLOCK FLOORS ON BOTH SIDES, THE BEAM & BLOCK FLOORS ARE TO BE STAGGERED TO ENSURE THAT EACH BEAM GAINS FULL BEARING ONTO THE WALL

PLOT 127

PLOT 126


HT 2.2 SEMI-DETACHED FOUNDATION PLAN
SCALE 1:50

FOUNDATION AND SLAB LEVELS			
PLOT NUMBER	FFL	TOC	SOFFIT LEVEL
126	18.650	17.825	17.325
127	18.650	17.825	17.325


PLOT 127

PLOT 126


HT 2.2 SEMI-DETACHED GROUND FLOOR PLAN
SCALE 1:50

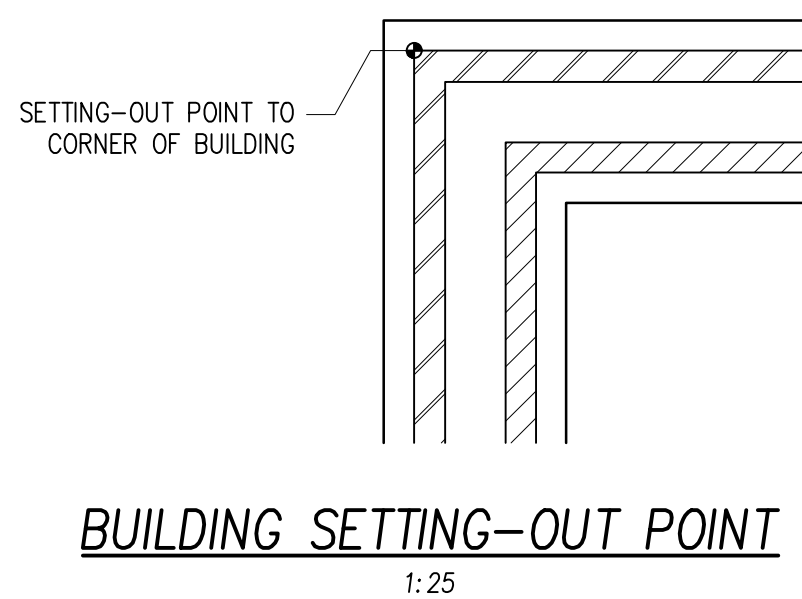


BUILDING SETTING-OUT POINT
SCALE 1:25

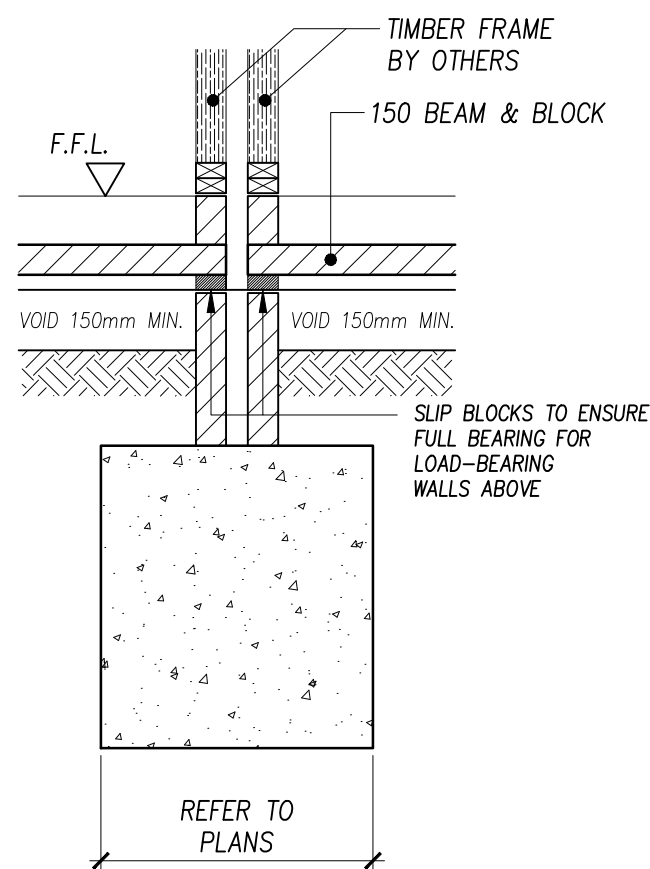

SECTION X-X
SCALE 1:25

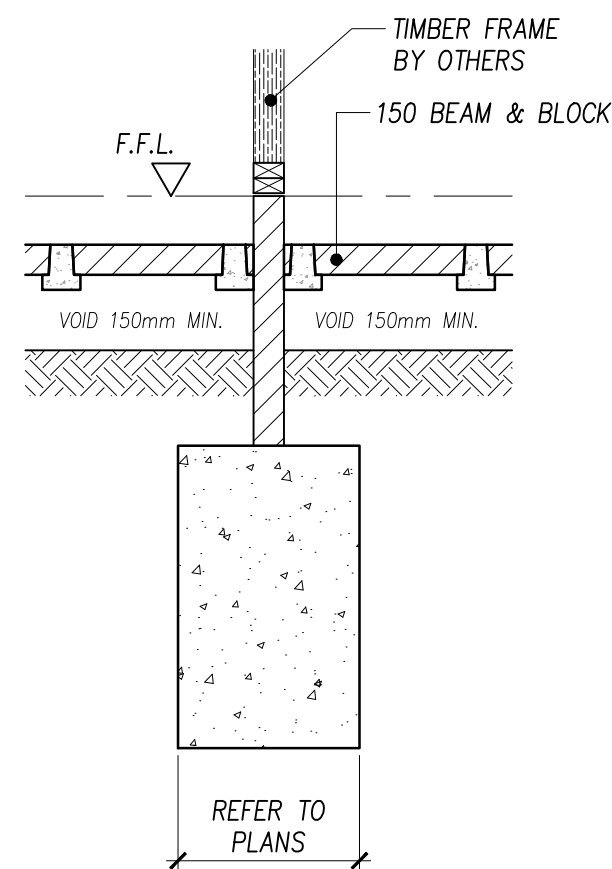

SECTION Y-Y
SCALE 1:25

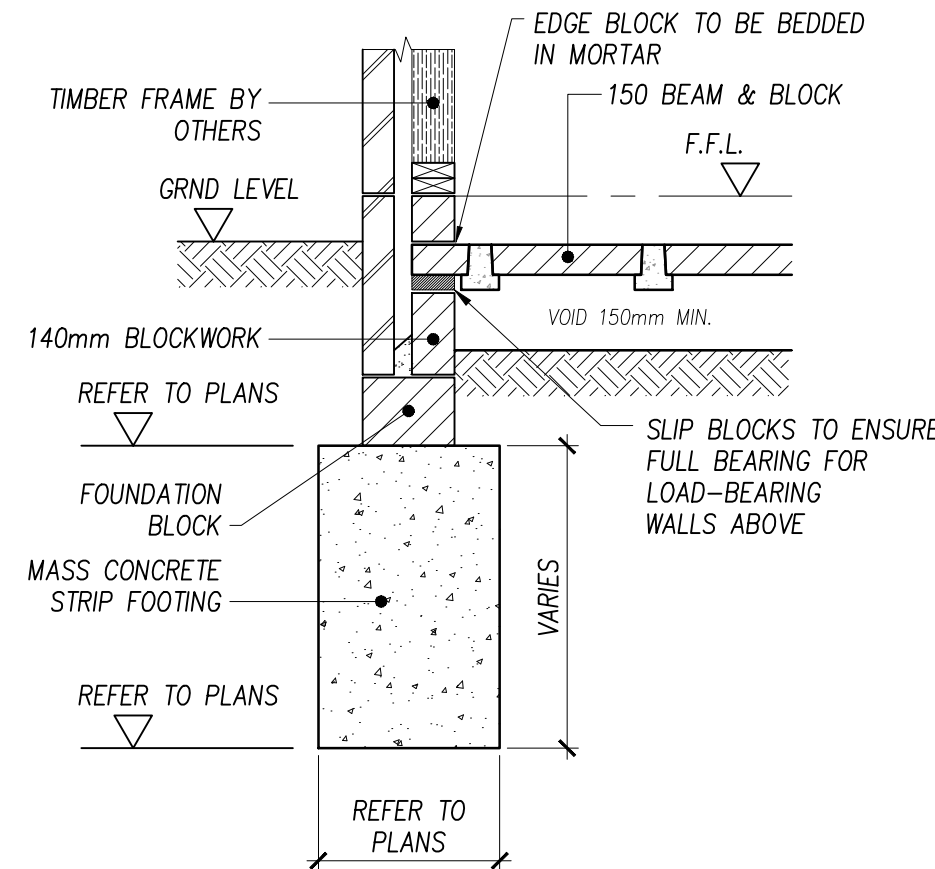

TYPICAL PERIMETER FOUNDATION SECTION
SCALE 1:25

P02	LAYOUT REVISED	ADP	JFK	17.12 2024
P01	ISSUED FOR APPROVAL	ADP	JFK	10.05 2024
Rev.	Description	By	Chkd.	Date

PRELIMINARY

G.D.C. Partnership Consulting Engineers

THIRD FLOOR
29 LONDON ROAD
BROMLEY
KENT, BR1 1DG (UK)
Tel: +44(0)20 8460 2160
Fax: +44(0)20 8313 3122
www.gdcpartnership.co.uk

Client

Project

NETHERHALL GARDENS

Title

HOUSES 2.2 SEMI-DETACHED FOUNDATIONS & GROUND FLOOR

Drawn	ADP	Chkd.	WTF	Appd.	DSM
Scale	1:50	@A1	Drg. No.		Rev.
Project No.	9013	GDC-00-00-DR-S-3027	P02		