



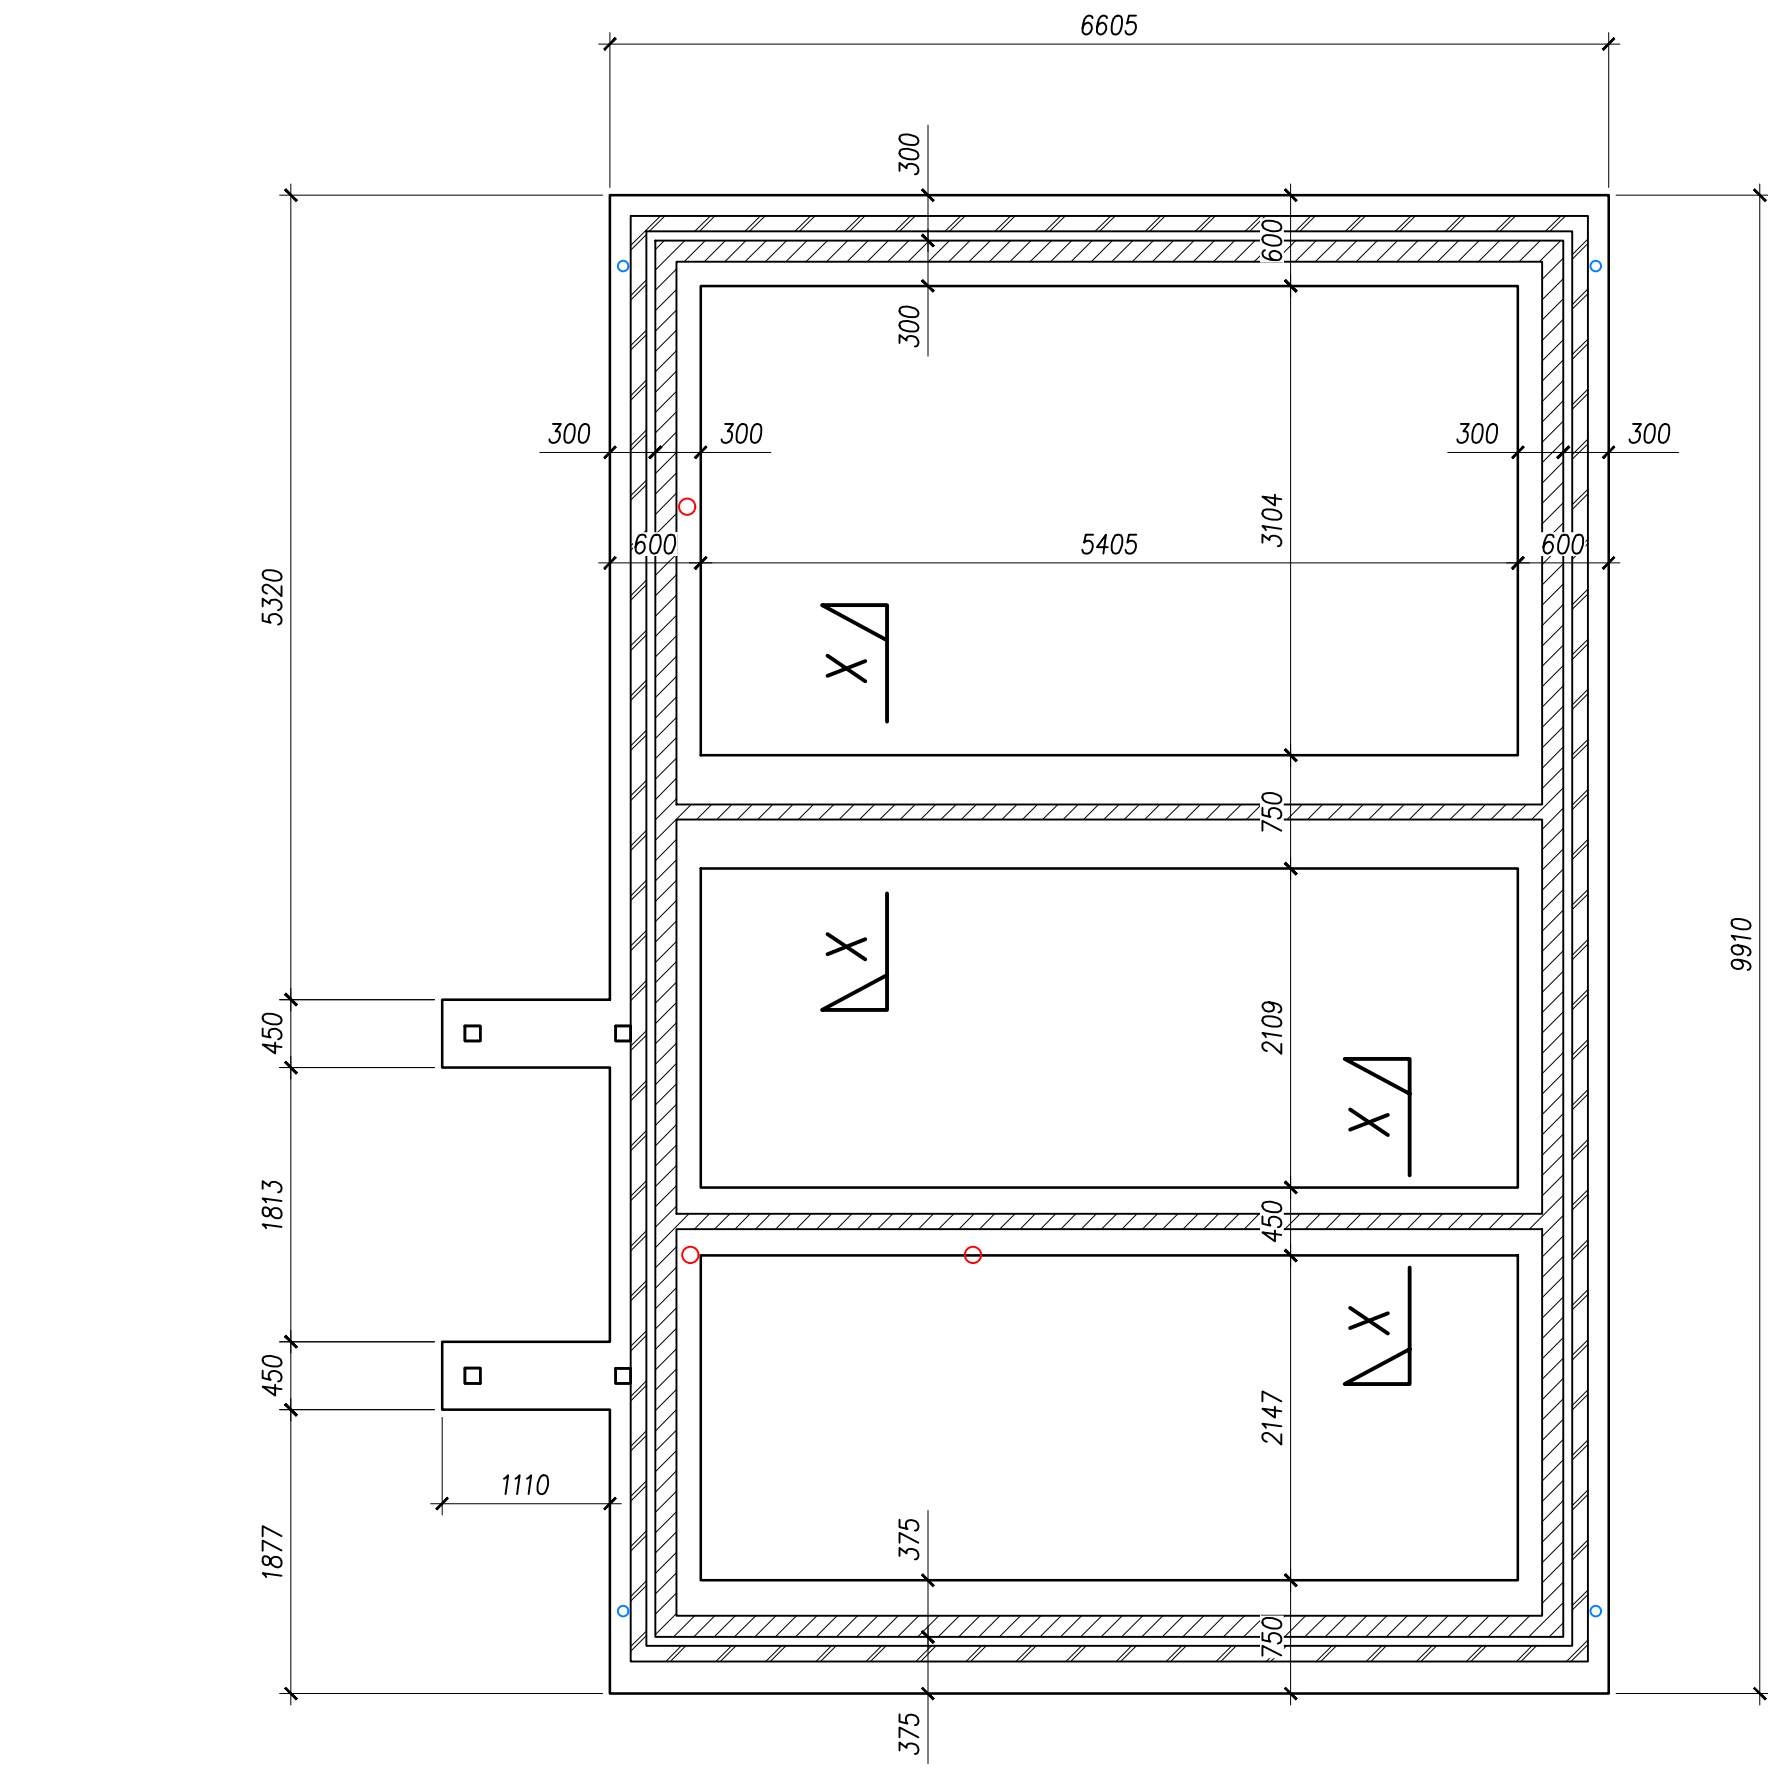

PLOT 136


HT 3.2B DETACHED FOUNDATION PLAN
SCALE 1:50

FOUNDATION AND SLAB LEVELS			
PLOT NUMBER	FFL	TOC	SOFFIT LEVEL
136	18.800	17.975	16.330

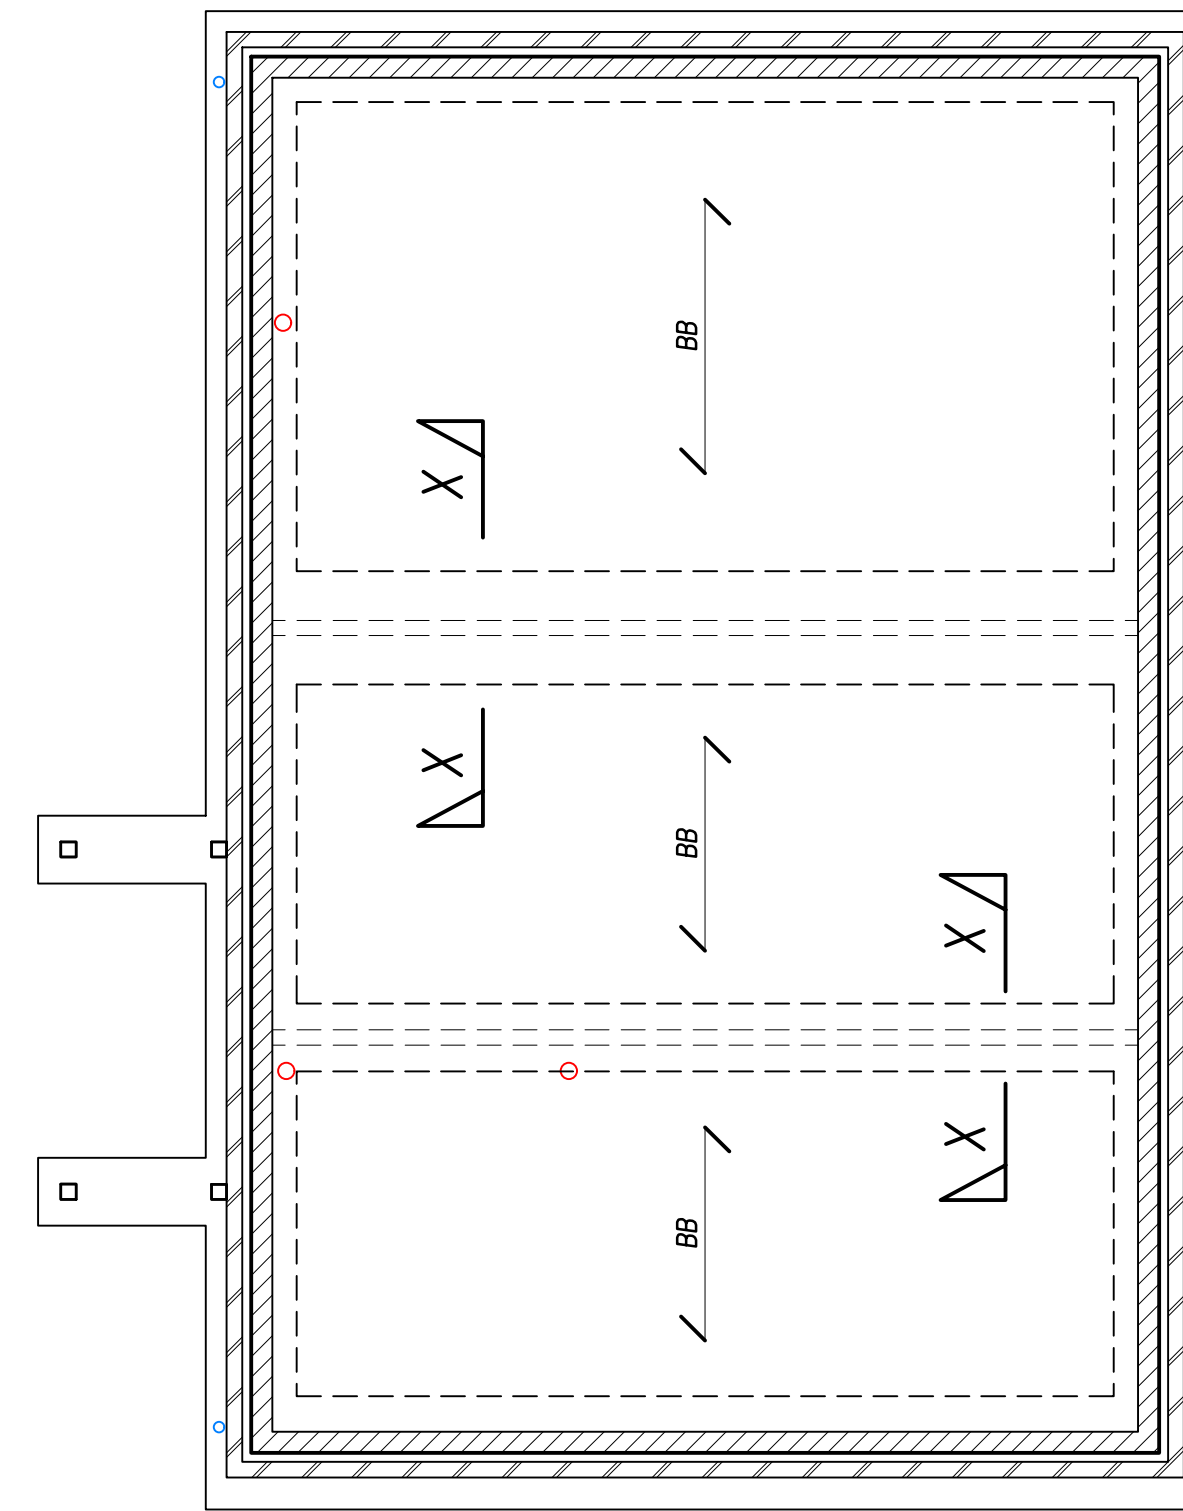


PLOT 136


HT 3.2B DETACHED GROUND FLOOR PLAN
SCALE 1:50

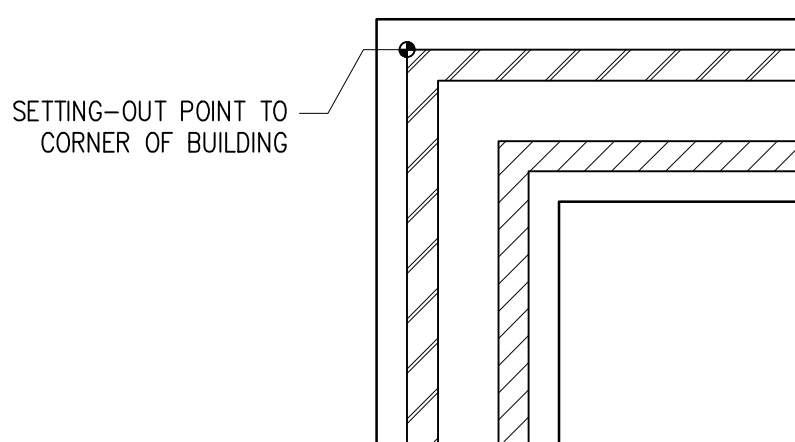

BUILDING SETTING-OUT POINT
1:25

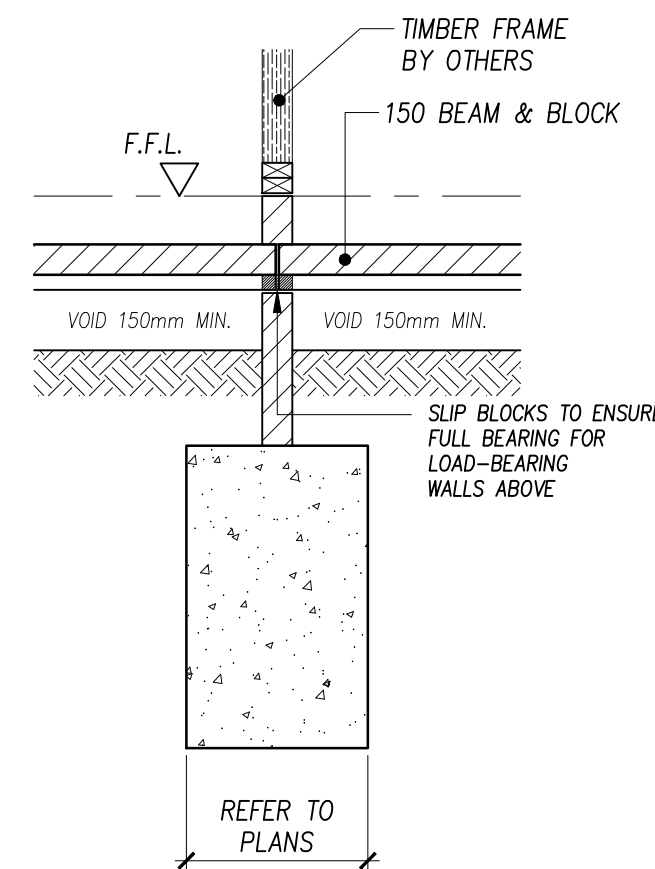

SECTION X-X
SCALE 1:25

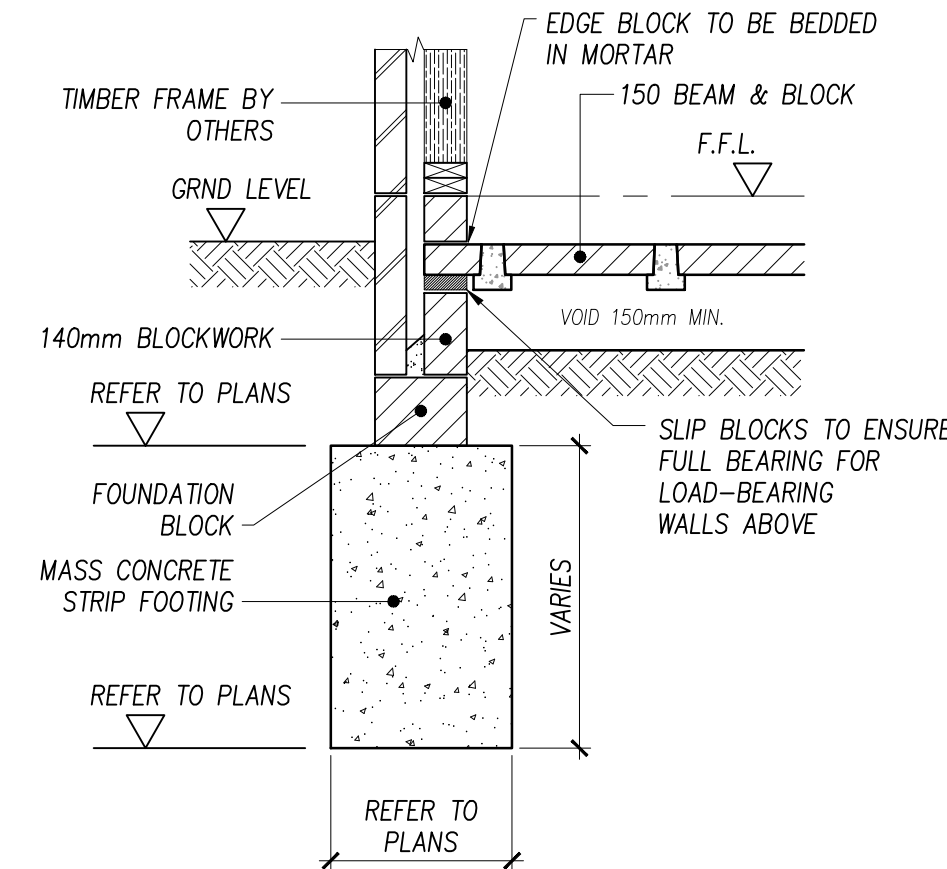

TYPICAL PERIMETER FOUNDATION SECTION
SCALE 1:25

NOTES

- THIS DRAWING TO BE READ IN CONJUNCTION WITH ALL RELEVANT DRAWINGS AND SPECIFICATION
- STRIP AND PAD FOUNDATIONS TO USE GEN 2 CONCRETE
- DPC TO ARCHITECT'S DETAILS
- INSULATION AND FINISHES TO ARCHITECT'S DETAILS


LEGEND

- BLOCKWORK DENSITY 1500kg/m³ MIN.
COMPRESSIVE STRENGTH 7.3N/mm²
MORTAR GRADE M6
- BRICKWORK TO ARCHITECT'S DETAILS
- 150mm BEAM & BLOCK FLOOR

NOTE:
WHERE A 100mm WIDE INTERNAL WALL SUPPORTS BEAM & BLOCK FLOORS ON BOTH SIDES, THE BEAM & BLOCK FLOORS ARE TO BE STAGGERED TO ENSURE THAT EACH BEAM GAINS FULL BEARING ONTO THE WALL

P01	ISSUED FOR APPROVAL	ADP	JFK	17.05 2024
Rev.	Description	By	Chkd.	Date

PRELIMINARY

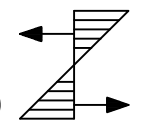G.D.C. Partnership Consulting Engineers	 THIRD FLOOR 29 LONDON ROAD BROMLEY KENT, BR1 1DG (UK) Tel: +44(0)20 8460 2160 Fax: +44(0)20 8313 3122 www.gdcpartnership.co.uk
--	---

Client	
--------	---

Project	NETHERHALL GARDENS
---------	--------------------

Title	HOUSE 3.2B DETACHED FOUNDATIONS & GROUND FLOOR
-------	--

Drawn	ADP	Chkd.	WTF	Appd.	DSM
Scale	1:50	@A1	Drg. No.		Rev.
Project No.	9013	GDC-00-00-DR-S-3037	P01		