

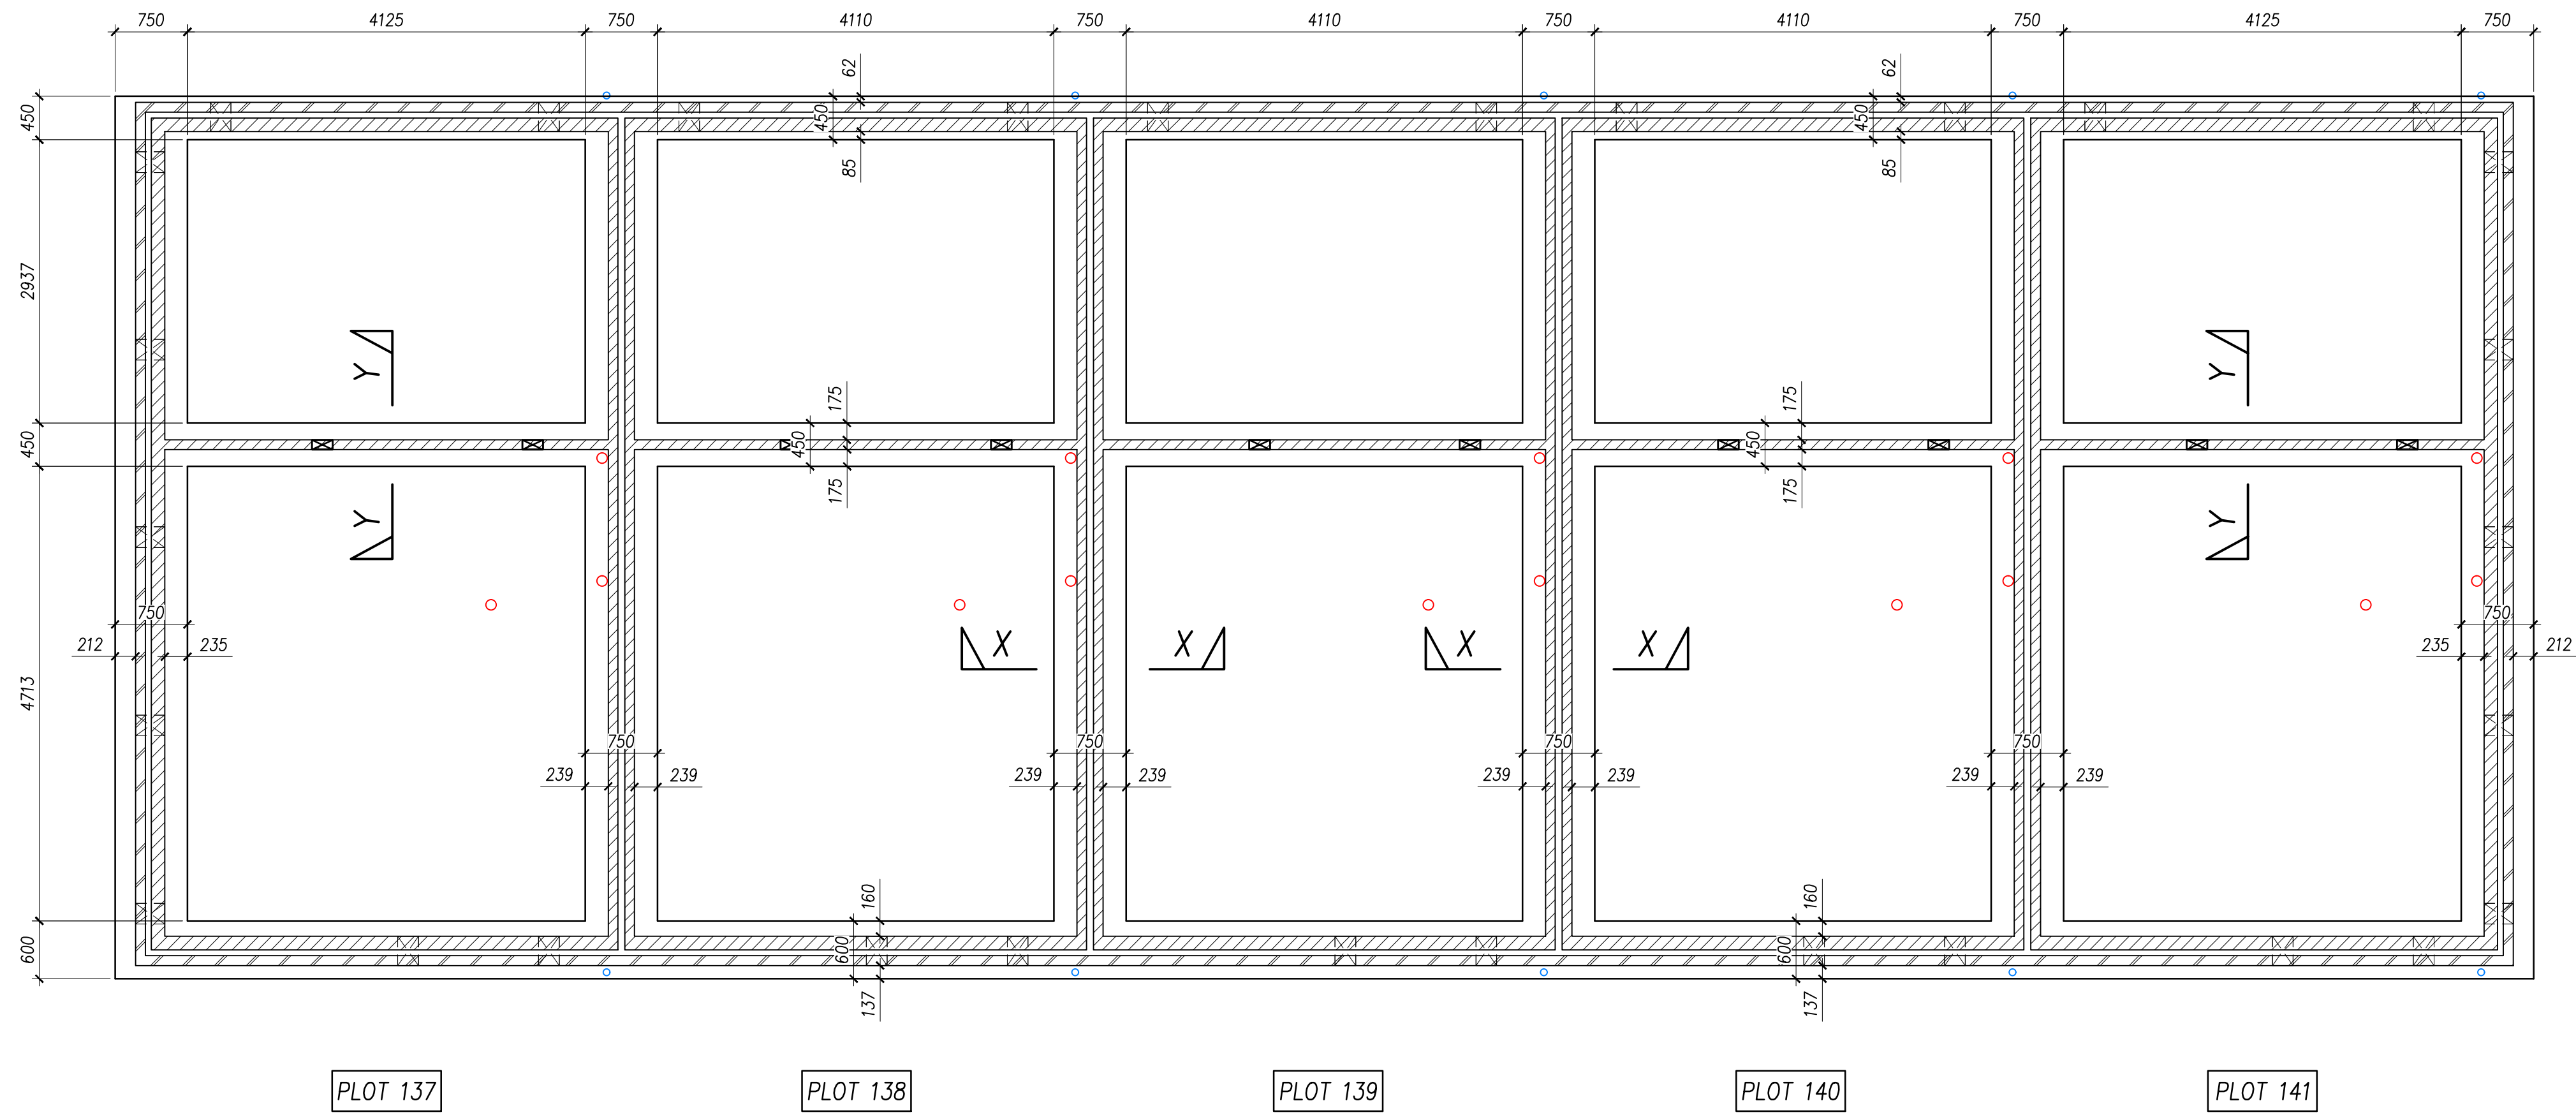
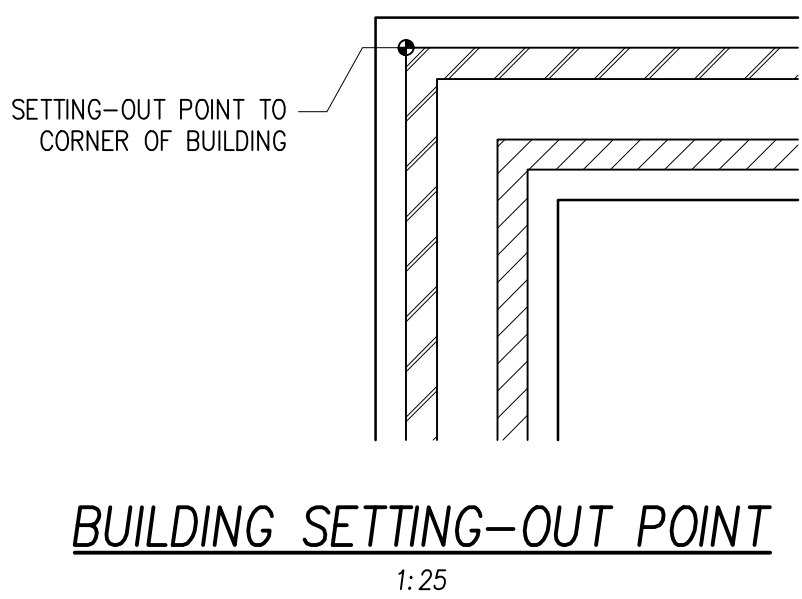
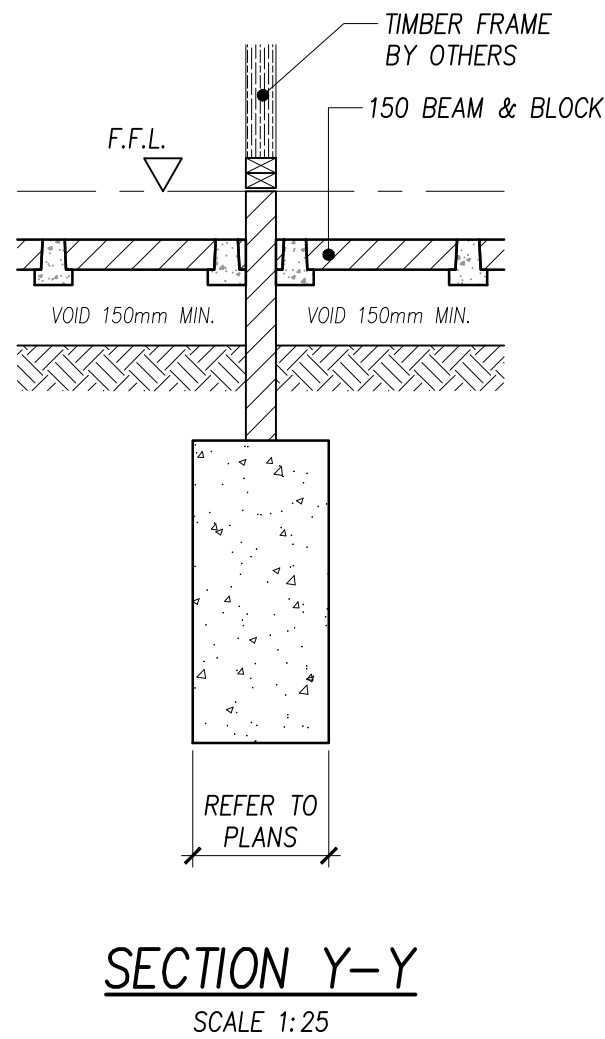


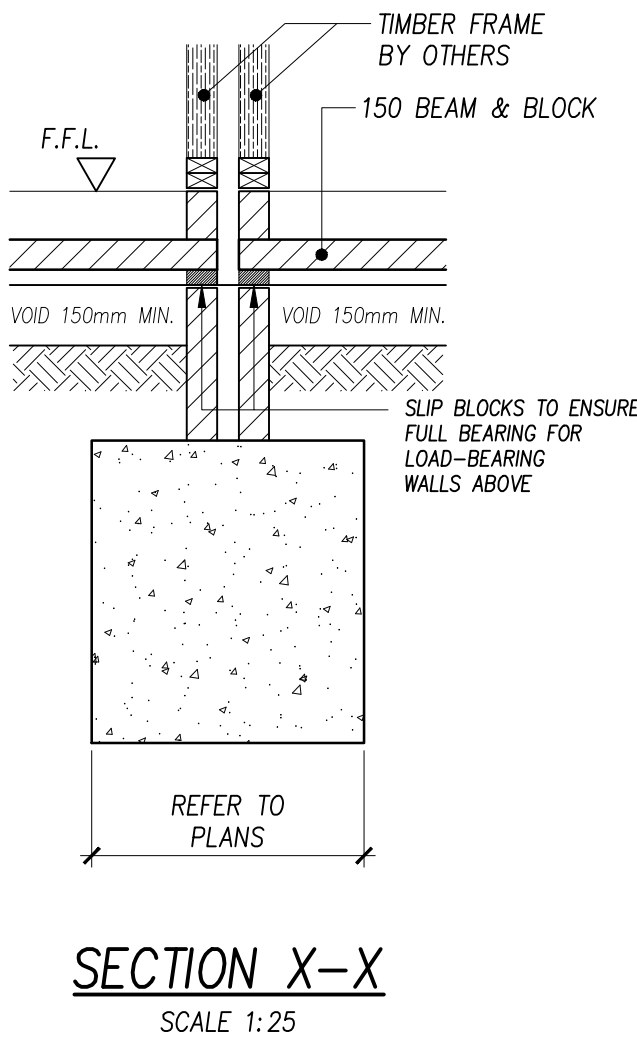

HT 3.1 TERRACED FOUNDATION PLAN  
SCALE 1:50

| FOUNDATION AND SLAB LEVELS |        |        |              |
|----------------------------|--------|--------|--------------|
| PLOT NUMBER                | FFL    | TOC    | SOFFIT LEVEL |
| 137                        | 18.500 | 17.375 | 14.830       |
| 138                        | 18.500 | 17.375 | 14.830       |
| 139                        | 18.500 | 17.375 | 14.830       |
| 140                        | 18.500 | 17.375 | 14.830       |
| 141                        | 18.500 | 17.375 | 14.830       |

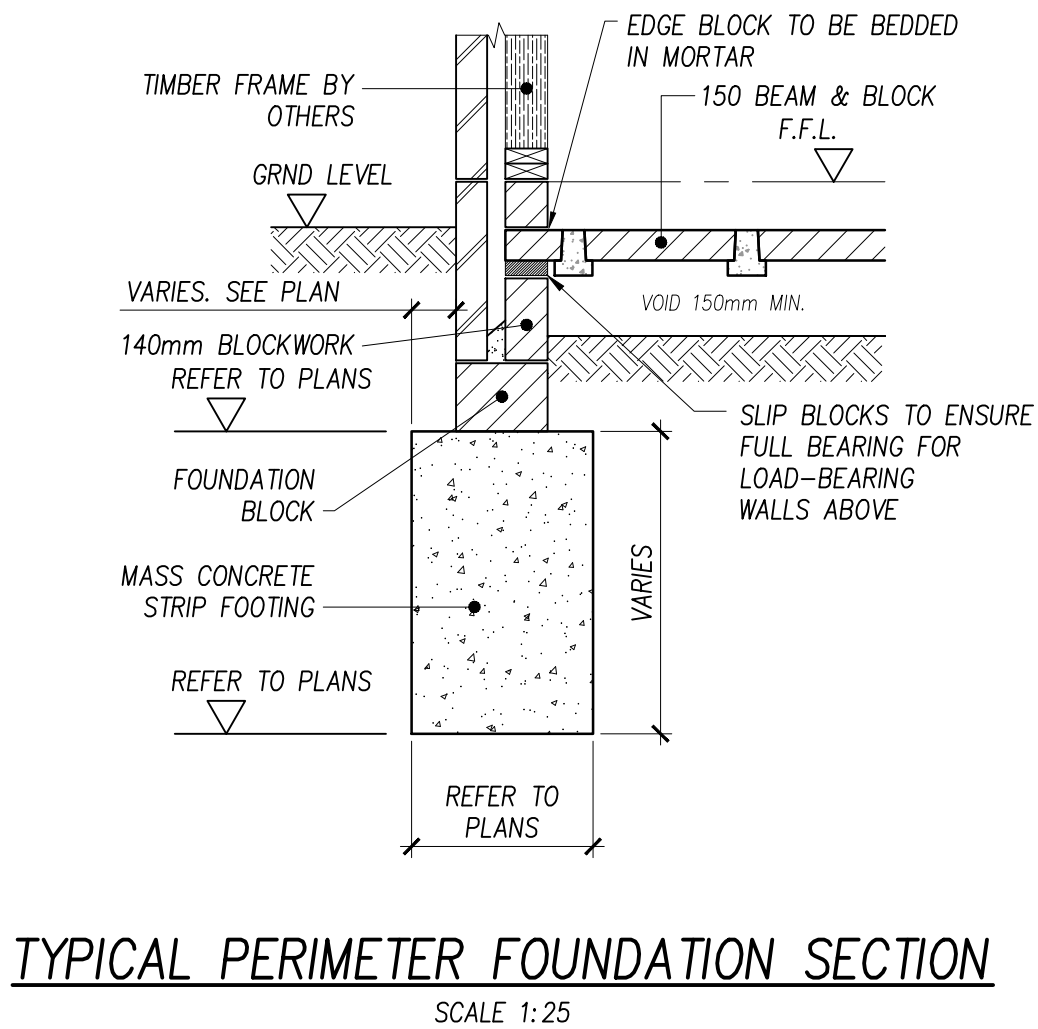

**NOTES**

- THIS DRAWING TO BE READ IN CONJUNCTION WITH ALL RELEVANT DRAWINGS AND SPECIFICATION
- STRIP AND PAD FOUNDATIONS TO USE GEN 2 CONCRETE
- DPC TO ARCHITECT'S DETAILS
- INSULATION AND FINISHES TO ARCHITECT'S DETAILS

**LEGEND**

BLOCKWORK DENSITY 1500kg/m<sup>3</sup> MIN. COMPRESSIVE STRENGTH 7.3N/mm<sup>2</sup> MORTAR GRADE M6

BRICKWORK TO ARCHITECT'S DETAILS

150mm BEAM & BLOCK FLOOR

**NOTE:**  
WHERE A 100mm WIDE INTERNAL WALL SUPPORTS BEAM & BLOCK FLOORS ON BOTH SIDES, THE BEAM & BLOCK FLOORS ARE TO BE STAGGERED TO ENSURE THAT EACH BEAM GAINS FULL BEARING ONTO THE WALL

|      |                     |     |       |            |
|------|---------------------|-----|-------|------------|
| P01  | ISSUED FOR APPROVAL | SEH | JFK   | 17.05 2024 |
| Rev. | Description         | By  | Chkd. | Date       |

**PRELIMINARY**

**G.D.C. Partnership Consulting Engineers**

THIRD FLOOR  
29 LONDON ROAD  
BROMLEY  
KENT, BR1 1DG (UK)  
Tel: +44(0)20 8460 2160  
Fax: +44(0)20 8313 3122  
www.gdcpartnership.co.uk

Client

Project **NETHERHALL GARDENS**

Title **HT 3.1 TERRACED FOUNDATIONS**

|             |          |                     |     |       |      |
|-------------|----------|---------------------|-----|-------|------|
| Drawn       | SEH      | Chkd.               | WTF | Appd. | DSM  |
| Scale       | 1:50 @A1 | Drg. No.            |     |       | Rev. |
| Project No. | 9013     | GDC-00-00-DR-S-3031 |     |       | P01  |