


# 254G

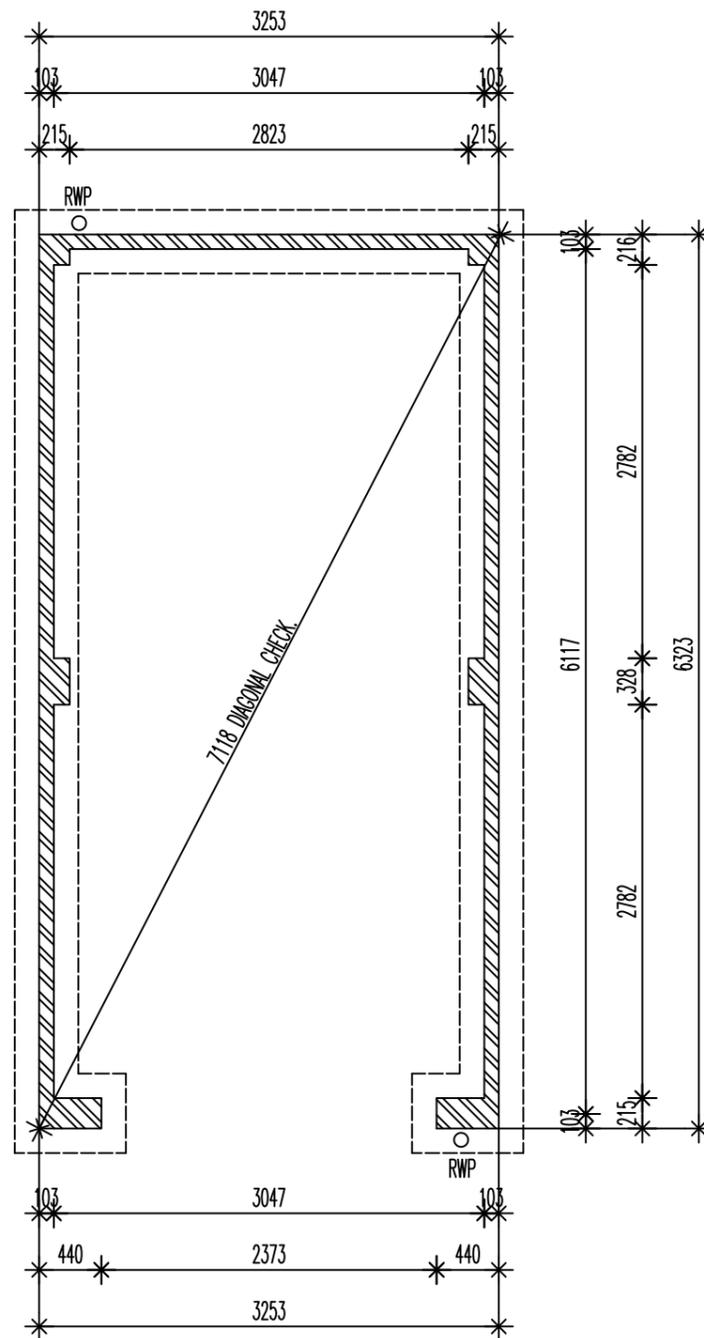

## FOUNDATION PLAN.

KEY.



DENOTES FACING BRICKWORK



DENOTES 100MM THICK STANDARD LIGHTWEIGHT AGGREGATE 3.5N/MM SQ. BLOCKWORK.

DASHED LINES INDICATE 600MM WIDE FOUNDATIONS TO EXTERNAL WALLS & 450MM WIDE FOUNDATIONS TO INTERNAL WALLS. REFER TO CONSULTING ENGINEERS DRAWINGS FOR ACTUAL SIZE & TYPE

**miller homes**

East Midlands

2 Centro Place, Pride Park, Derby, DE24 8RF

Tel: 0870 336 4400 Fax: 0870 336 4401

www.homes.miller.co.uk

© THIS DRAWING IS COPYRIGHT

Scale: 1:50

Date: MAY 2012

Author: L.S

Drawing No. GS10/FP/01


Title: STANDARD GARAGE

GARAGE SINGLE 10

Title: FOUNDATION PLAN

GROUND BEARING ONLY

CONTRACTORS MUST CHECK ALL DIMENSIONS ON SITE. ONLY FIGURED DIMENSIONS TO BE WORKED FROM. DISCREPANCIES MUST BE REPORTED TO THE DESIGN OFFICE BEFORE PROCEEDING

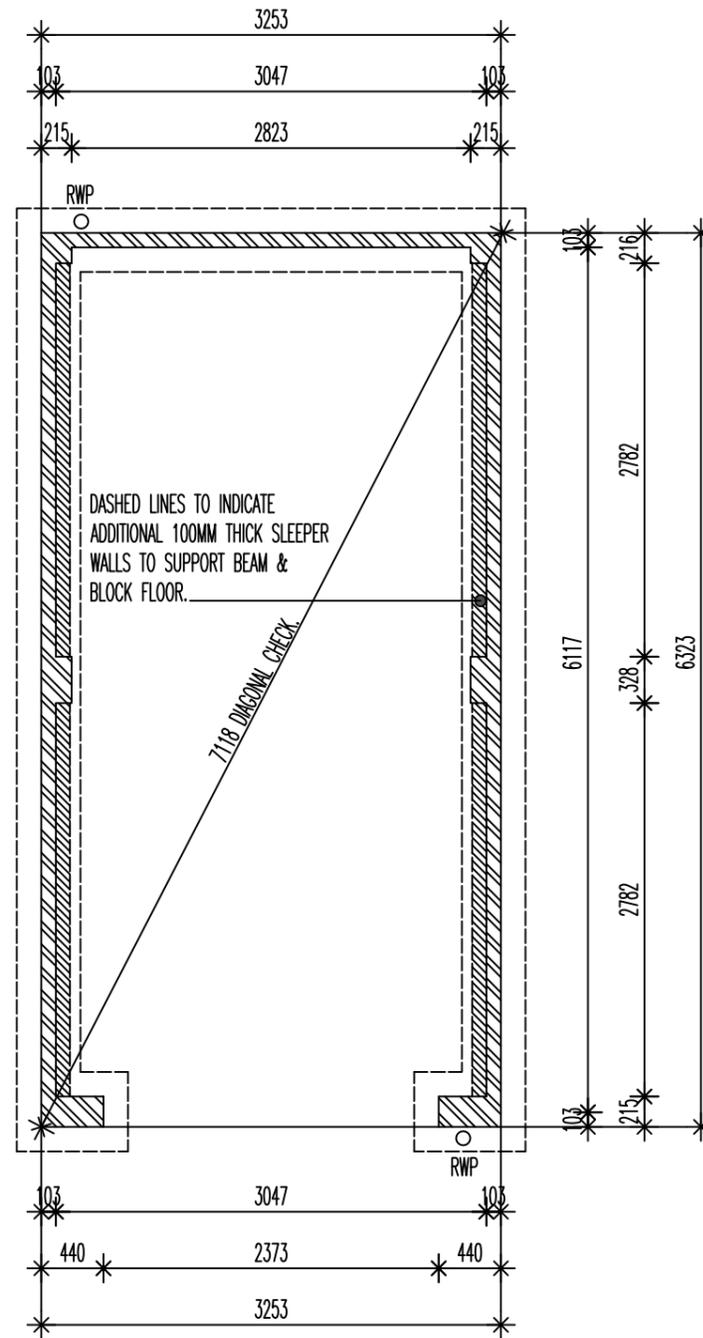

# FOUNDATION PLAN.

## KEY.



DENOTES FACING BRICKWORK



DENOTES 100MM THICK STANDARD LIGHTWEIGHT AGGREGATE 3.5N/MM SQ. BLOCKWORK.

DASHED LINES INDICATE 600MM WIDE FOUNDATIONS TO EXTERNAL WALLS & 450MM WIDE FOUNDATIONS TO INTERNAL WALLS. REFER TO CONSULTING ENGINEERS DRAWINGS FOR ACTUAL SIZE & TYPE

**miller homes**

East Midlands

2 Centro Place, Pride Park, Derby, DE24 8RF

Tel: 0870 336 4400 Fax: 0870 336 4401

www.homes.miller.co.uk

© THIS DRAWING IS COPYRIGHT

Scale: 1:50

Date: MAY 2012

Author: L.S

Drawing No. GS10/FP/02


Title: STANDARD GARAGE

GARAGE SINGLE 10

Title: FOUNDATION PLAN

SUSPENDED SLAB ONLY

CONTRACTORS MUST CHECK ALL DIMENSIONS ON SITE. ONLY FIGURED DIMENSIONS TO BE WORKED FROM. DISCREPANCIES MUST BE REPORTED TO THE DESIGN OFFICE BEFORE PROCEEDING

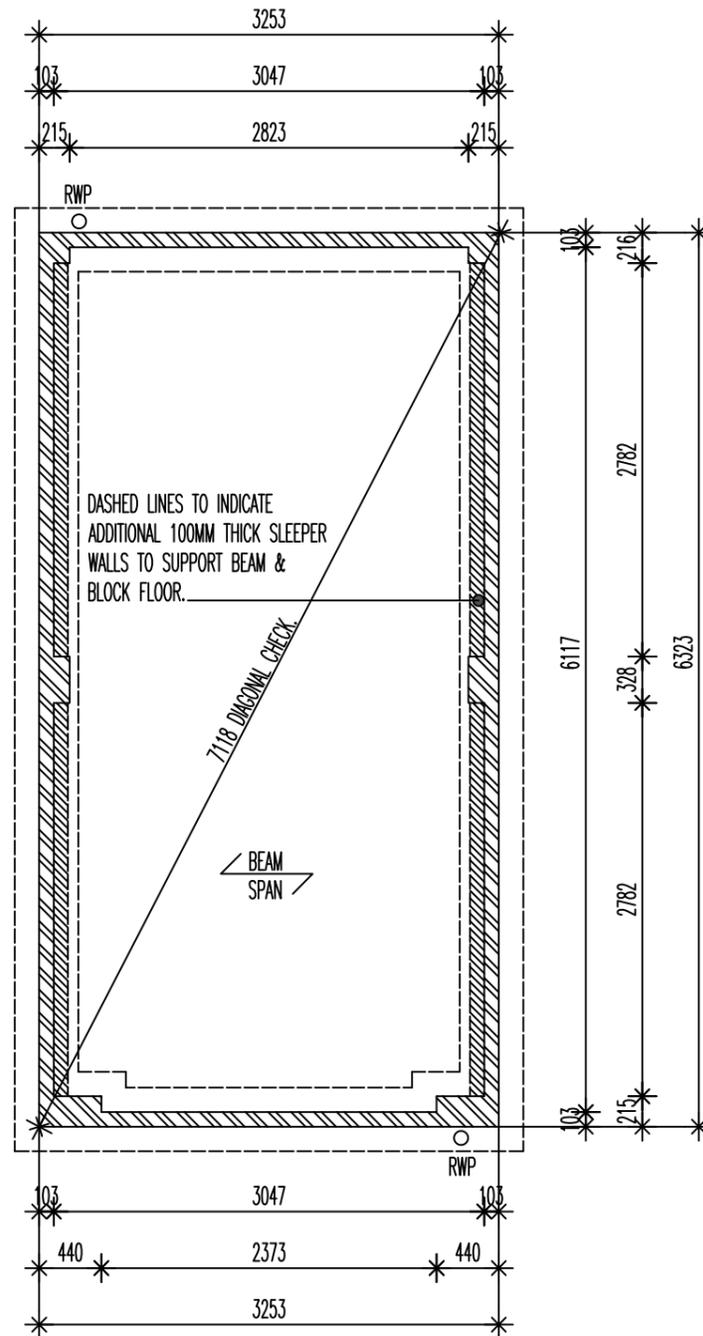

# FOUNDATION PLAN.

KEY.

-  DENOTES FACING BRICKWORK
-  DENOTES 100MM THICK STANDARD LIGHTWEIGHT AGGREGATE 3.5N/MM SQ. BLOCKWORK.

DASHED LINES INDICATE 600MM WIDE FOUNDATIONS TO EXTERNAL WALLS & 450MM WIDE FOUNDATIONS TO INTERNAL WALLS. REFER TO CONSULTING ENGINEERS DRAWINGS FOR ACTUAL SIZE & TYPE


**miller homes**  
 East Midlands  
 2 Centro Place, Pride Park, Derby, DE24 8RF  
 Tel: 0870 336 4400 Fax: 0870 336 4401  
 www.homes.miller.co.uk

Scale: 1:50	Title: STANDARD GARAGE
Date: MAY 2012	GARAGE SINGLE 10
Author: L.S	Title: FOUNDATION PLAN
Drawing No. GS10/FP/03	<b>BEAM &amp; BLOCK ONLY</b>

© THIS DRAWING IS COPYRIGHT

CONTRACTORS MUST CHECK ALL DIMENSIONS ON SITE. ONLY FIGURED DIMENSIONS TO BE WORKED FROM. DISCREPANCIES MUST BE REPORTED TO THE DESIGN OFFICE BEFORE PROCEEDING



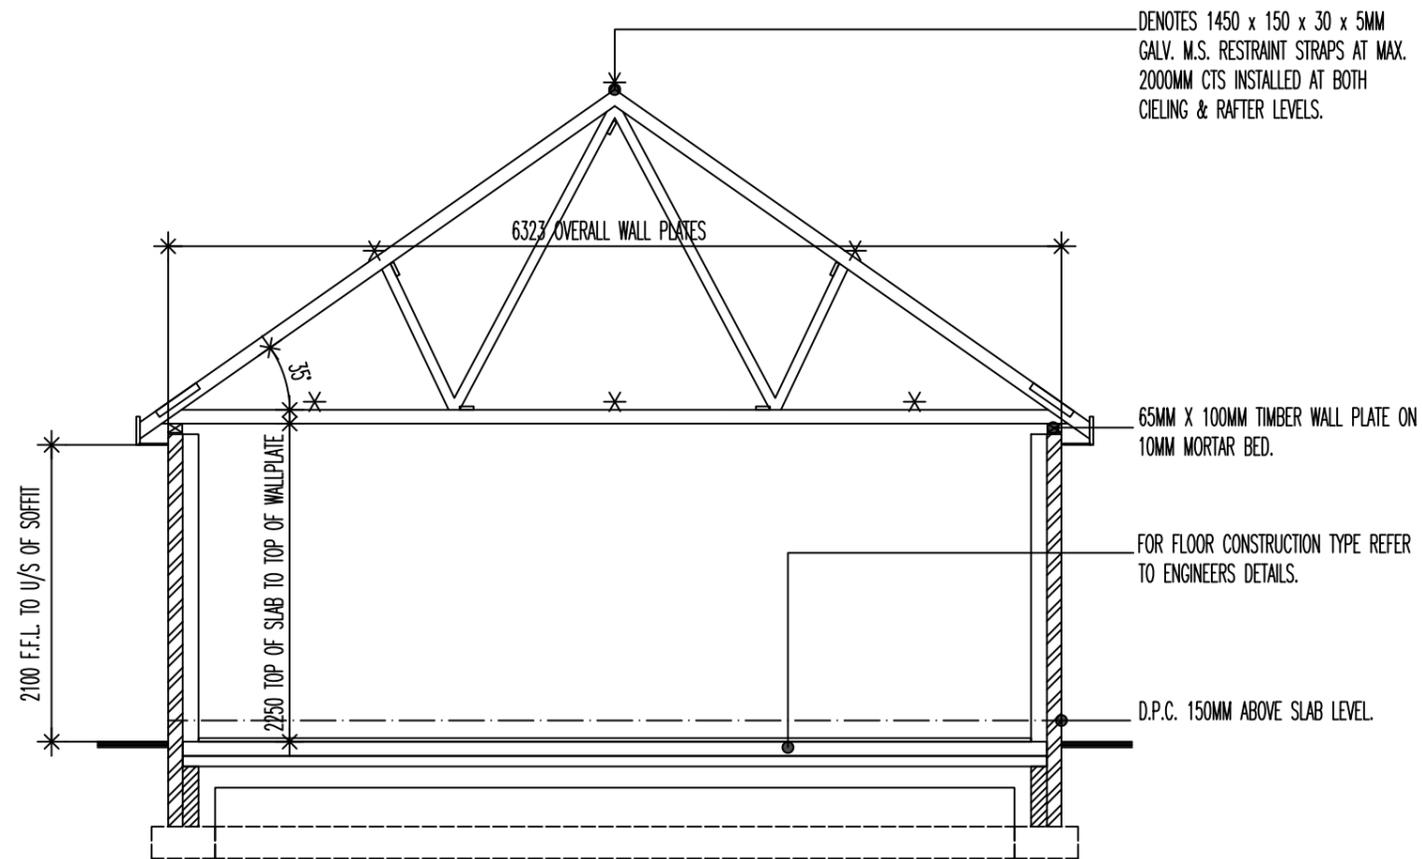

SECTION A - A.

**miller homes**

East Midlands

2 Centro Place, Pride Park, Derby, DE24 8RF

Tel: 0870 336 4400

Fax: 0870 336 4401

www.homes.miller.co.uk

Rev A. Garage door height reduced from 2250 to 2100. Eaves and ridge height reduced accordingly. 09.11.15

Scale: 1:50 Title: STANDARD GARAGE

Date: MAY 2012 Title: GARAGE SINGLE 10


Author: L.S Title: SECTION A - A

Drawing No. GS10/CD/301


A

© THIS DRAWING IS COPYRIGHT


CONTRACTORS MUST CHECK ALL DIMENSIONS ON SITE. ONLY FIGURED DIMENSIONS TO BE WORKED FROM. DISCREPANCIES MUST BE REPORTED TO THE DESIGN OFFICE BEFORE PROCEEDING

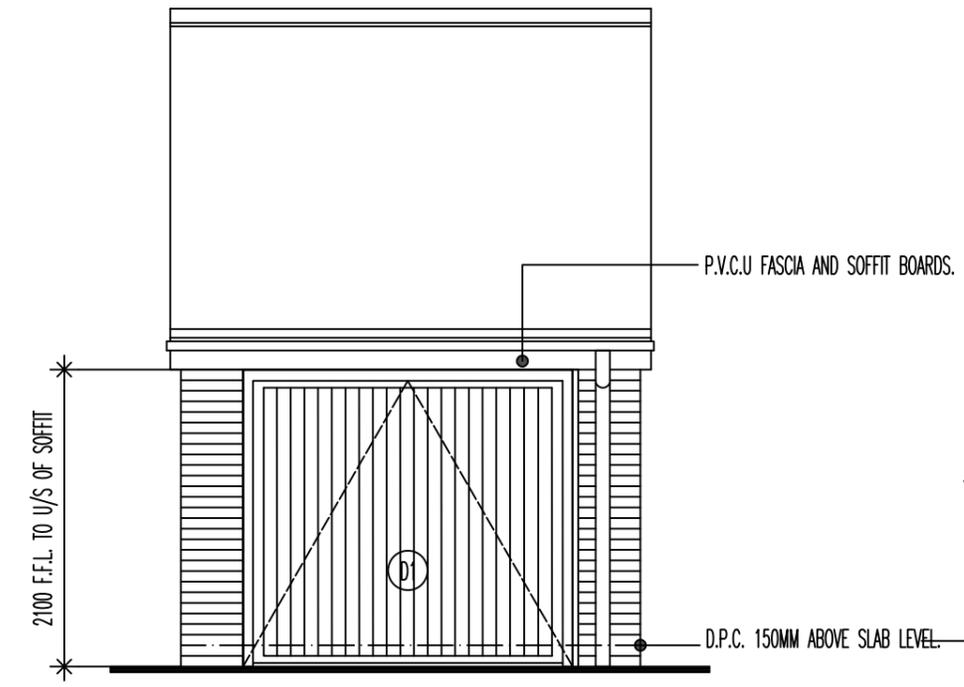


FRONT ELEVATION.

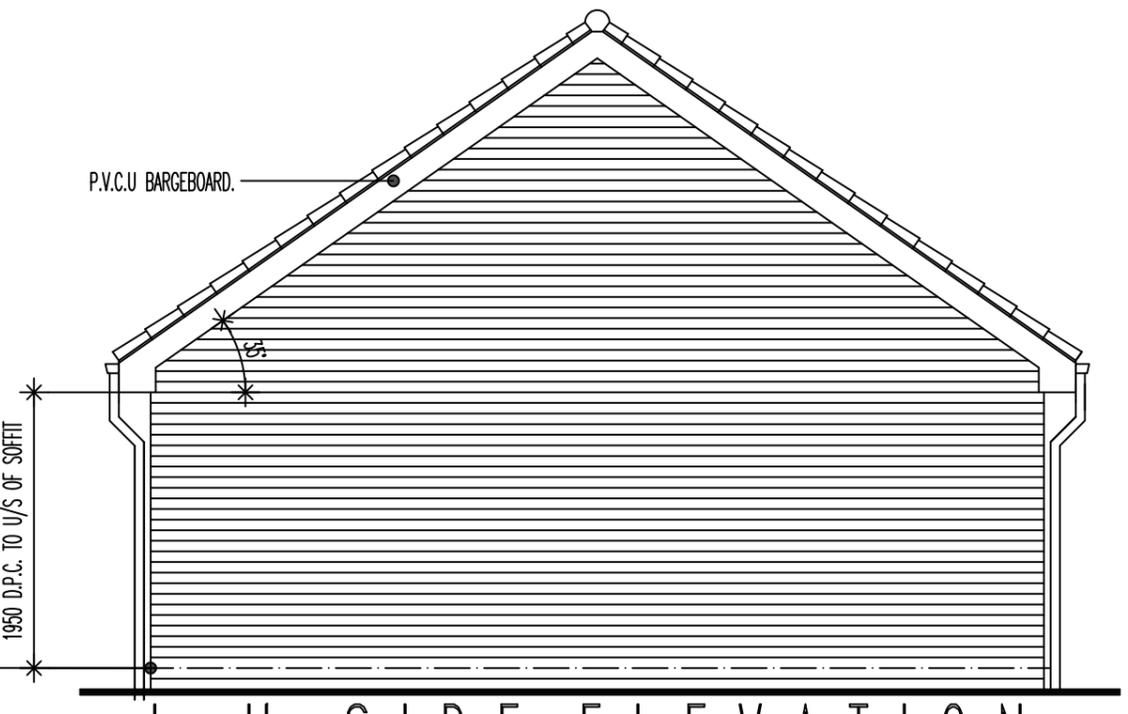

L.H. SIDE ELEVATION.

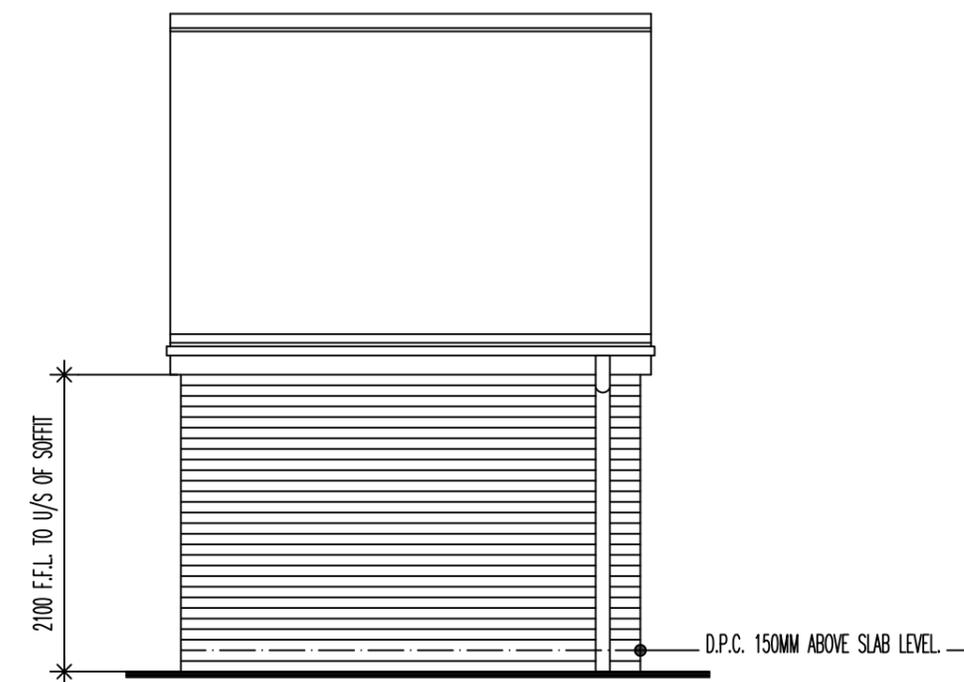

REAR ELEVATION.

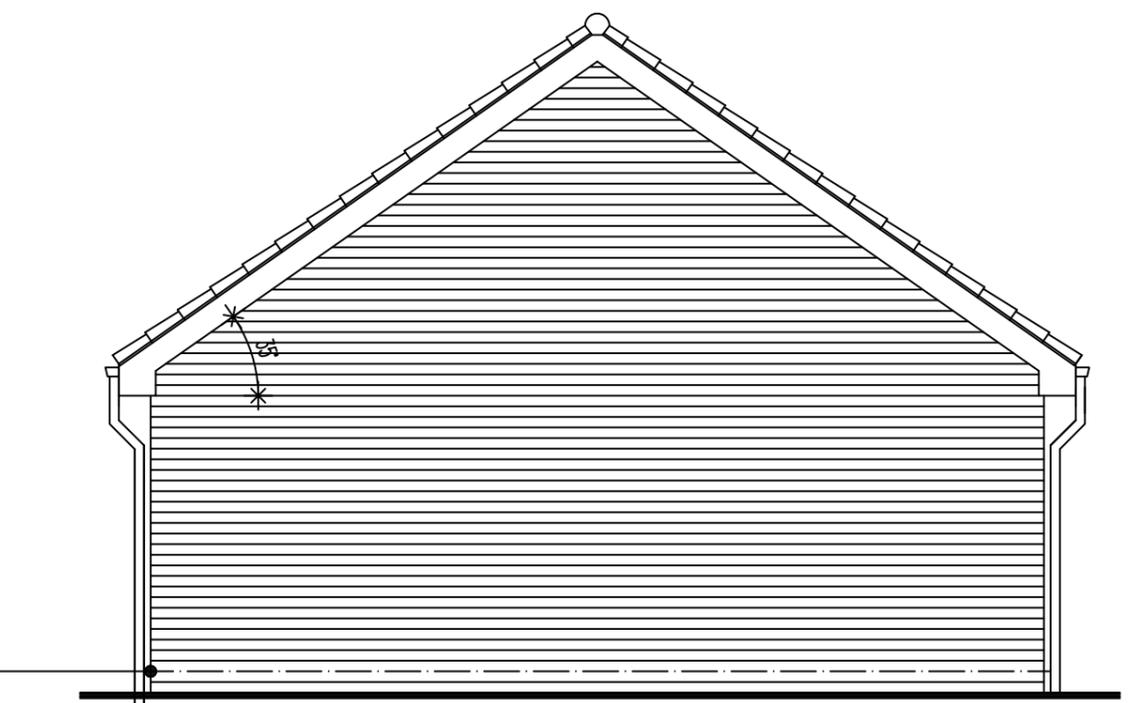


R.H. SIDE ELEVATION.

**miller homes**  
 East Midlands  
 2 Centro Place, Pride Park, Derby, DE24 8RF  
 Tel: 0870 336 4400 Fax: 0870 336 4401  
 www.homes.miller.co.uk

Scale:	1:50	Title:	STANDARD GARAGE
Date:	MAY 2012		GARAGE SINGLE 10
Author:	L.S	Title:	ELEVATIONS
Drawing No.	GS10/E/401		

© THIS DRAWING IS COPYRIGHT

CONTRACTORS MUST CHECK ALL DIMENSIONS ON SITE. ONLY FIGURED DIMENSIONS TO BE WORKED FROM. DISCREPANCIES MUST BE REPORTED TO THE DESIGN OFFICE BEFORE PROCEEDING

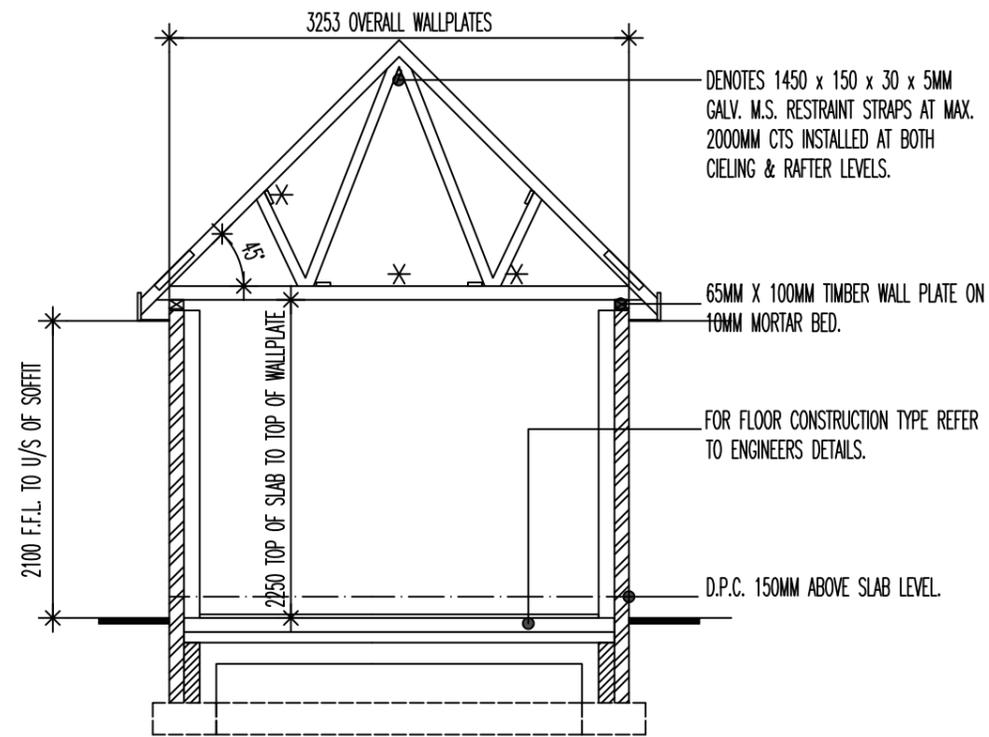

SECTION A - A .

**Miller homes**

East Midlands

2 Centro Place, Pride Park, Derby, DE24 8RF

Tel: 0870 336 4400 Fax: 0870 336 4401

www.homes.miller.co.uk

© THIS DRAWING IS COPYRIGHT

--	--

Scale: 1:50	Title: STANDARD GARAGE
Date: MAY 2012	GARAGE SINGLE 10 G


Author: L.S	Title: SECTION A - A
-------------	----------------------

Drawing No. GS10/CD/302
-------------------------


--	--	--	--	--	--	--	--	--	--

--	--


CONTRACTORS MUST CHECK ALL DIMENSIONS ON SITE. ONLY FIGURED DIMENSIONS TO BE WORKED FROM. DISCREPANCIES MUST BE REPORTED TO THE DESIGN OFFICE BEFORE PROCEEDING

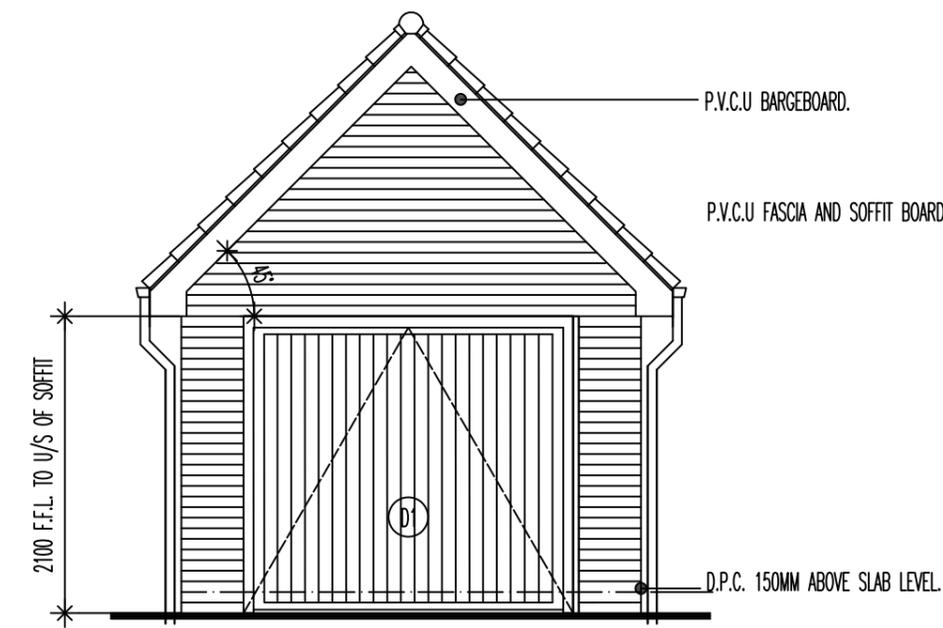


FRONT ELEVATION.

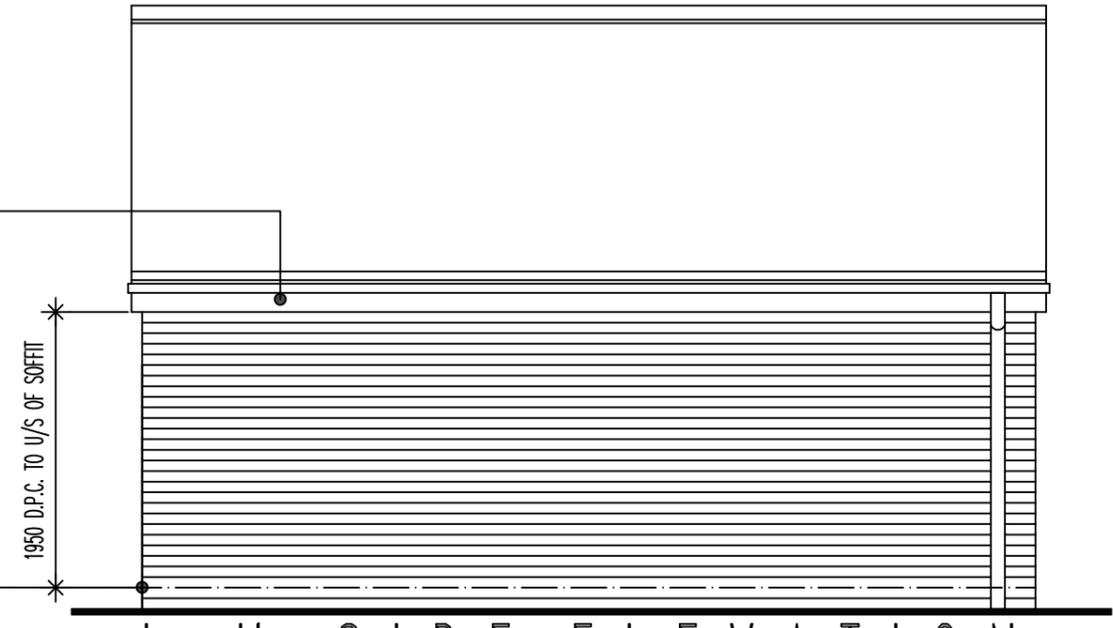

L.H. SIDE ELEVATION.

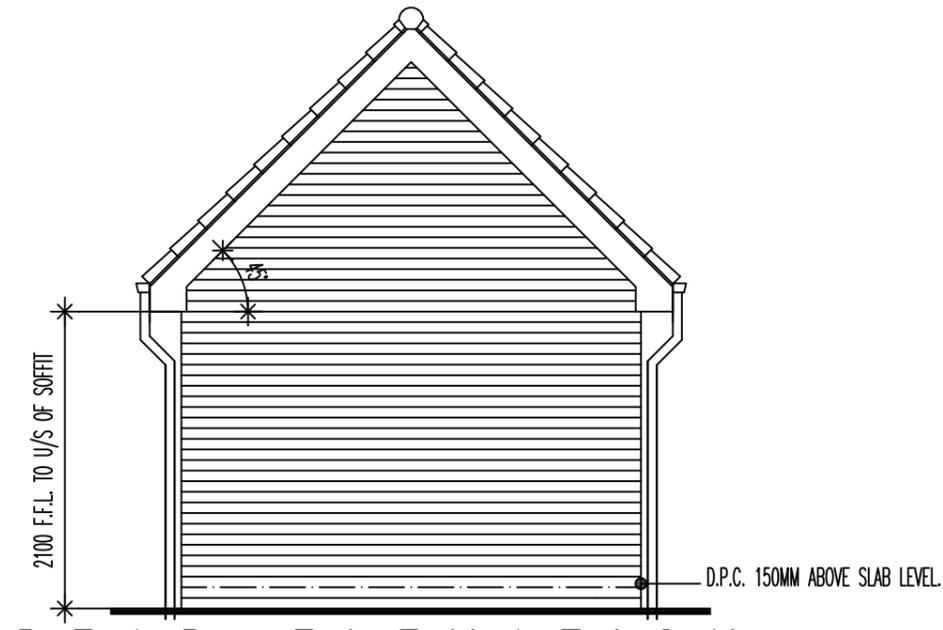

REAR ELEVATION.

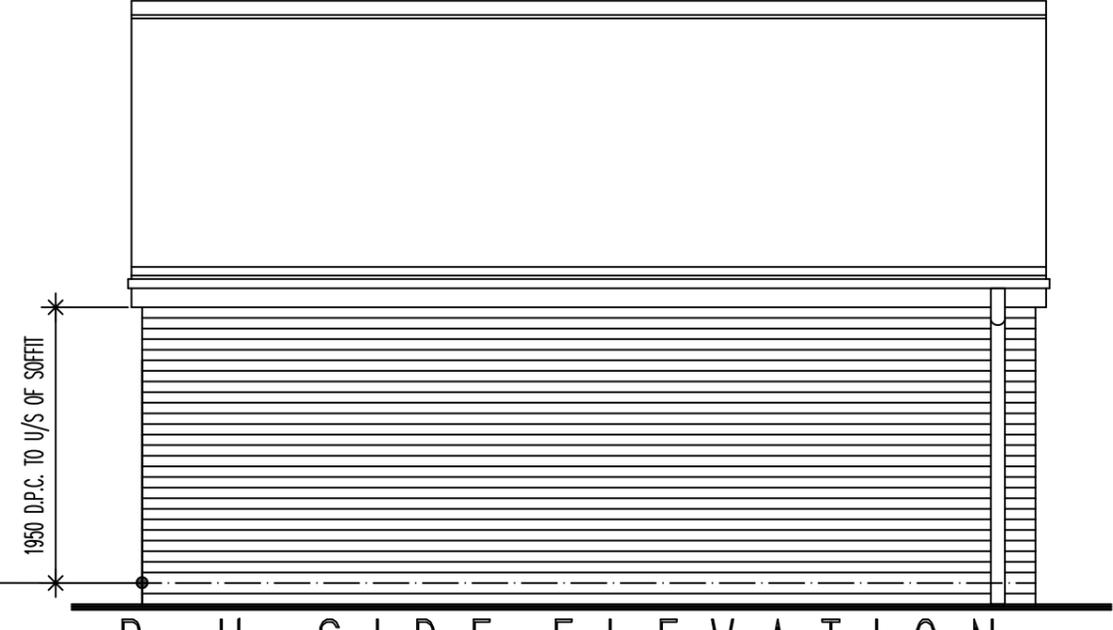

R.H. SIDE ELEVATION.

**miller homes**  
 East Midlands  
 2 Centro Place, Pride Park, Derby, DE24 8RF  
 Tel: 0870 336 4400 Fax: 0870 336 4401  
 www.homes.miller.co.uk

Scale:	1:50	Title:	STANDARD GARAGE
Date:	MAY 2012		GARAGE SINGLE 10 G
Author:	L.S	Title:	ELEVATIONS
Drawing No.	GS10/E/402		

© THIS DRAWING IS COPYRIGHT

CONTRACTORS MUST CHECK ALL DIMENSIONS ON SITE. ONLY FIGURED DIMENSIONS TO BE WORKED FROM. DISCREPANCIES MUST BE REPORTED TO THE DESIGN OFFICE BEFORE PROCEEDING