



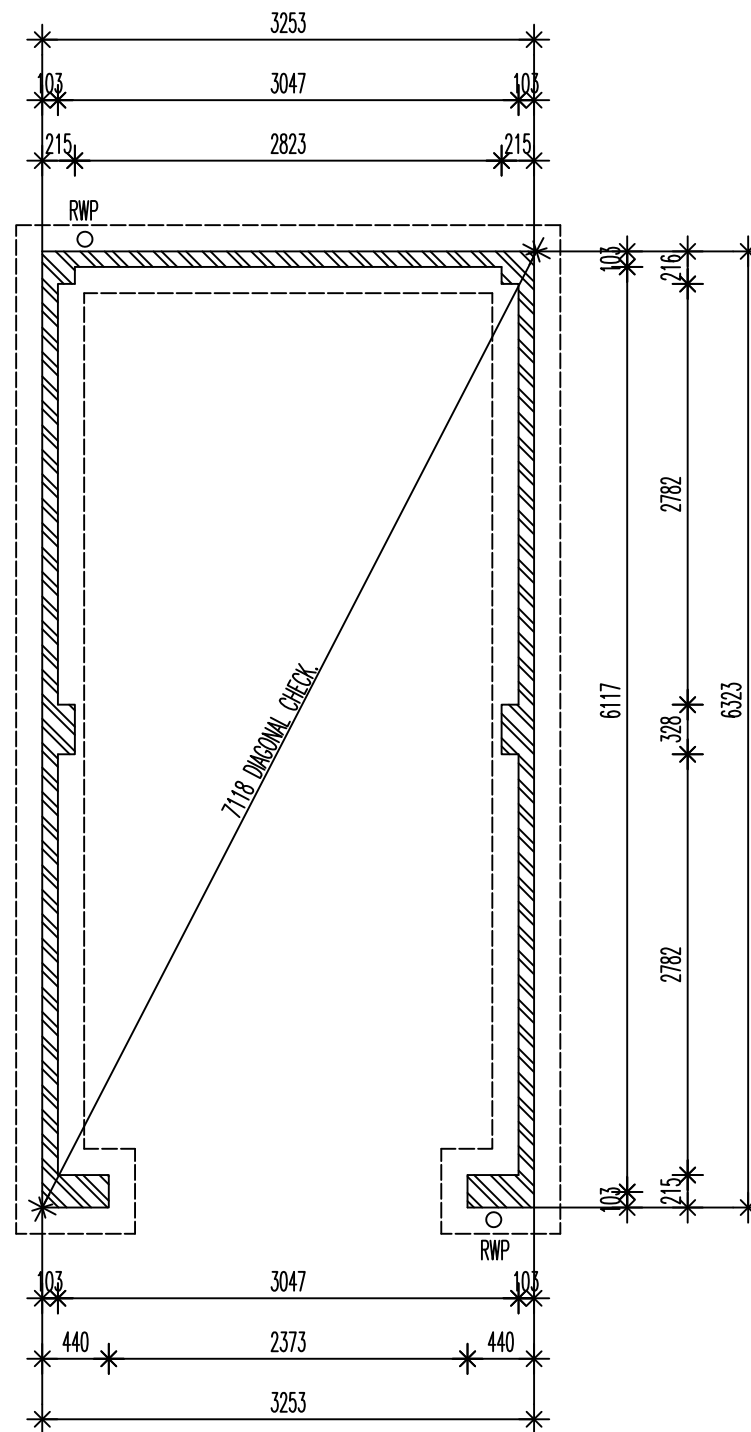

FOUNDATION PLAN.

KEY.

 

DENOTES FACING BRICKWORK



DENOTES 100MM THICK STANDARD LIGHTWEIGHT AGGREGATE 3.5N/MM SQ. BLOCKWORK.

DASHED LINES INDICATE 600MM WIDE FOUNDATIONS TO EXTERNAL WALLS & 450MM WIDE FOUNDATIONS TO INTERNAL WALLS. REFER TO CONSULTING ENGINEERS DRAWINGS FOR ACTUAL SIZE & TYPE

miller homes

East Midlands

2 Centro Place, Pride Park, Derby, DE24 8RF

Tel: 0870 336 4400

Fax: 0870 336 4401

www.homes.miller.co.uk

© THIS DRAWING IS COPYRIGHT

Scale:

1:50

Date:

MAY 2012

Title: STANDARD GARAGE

GARAGE SINGLE 10

Author:


L.S

Title: FOUNDATION PLAN

Drawing No. GS10/FP/01


GROUND BEARING ONLY

CONTRACTORS MUST CHECK ALL DIMENSIONS ON SITE. ONLY FIGURED DIMENSIONS TO BE WORKED FROM
DISCREPANCIES MUST BE REPORTED TO THE DESIGN OFFICE BEFORE PROCEEDING

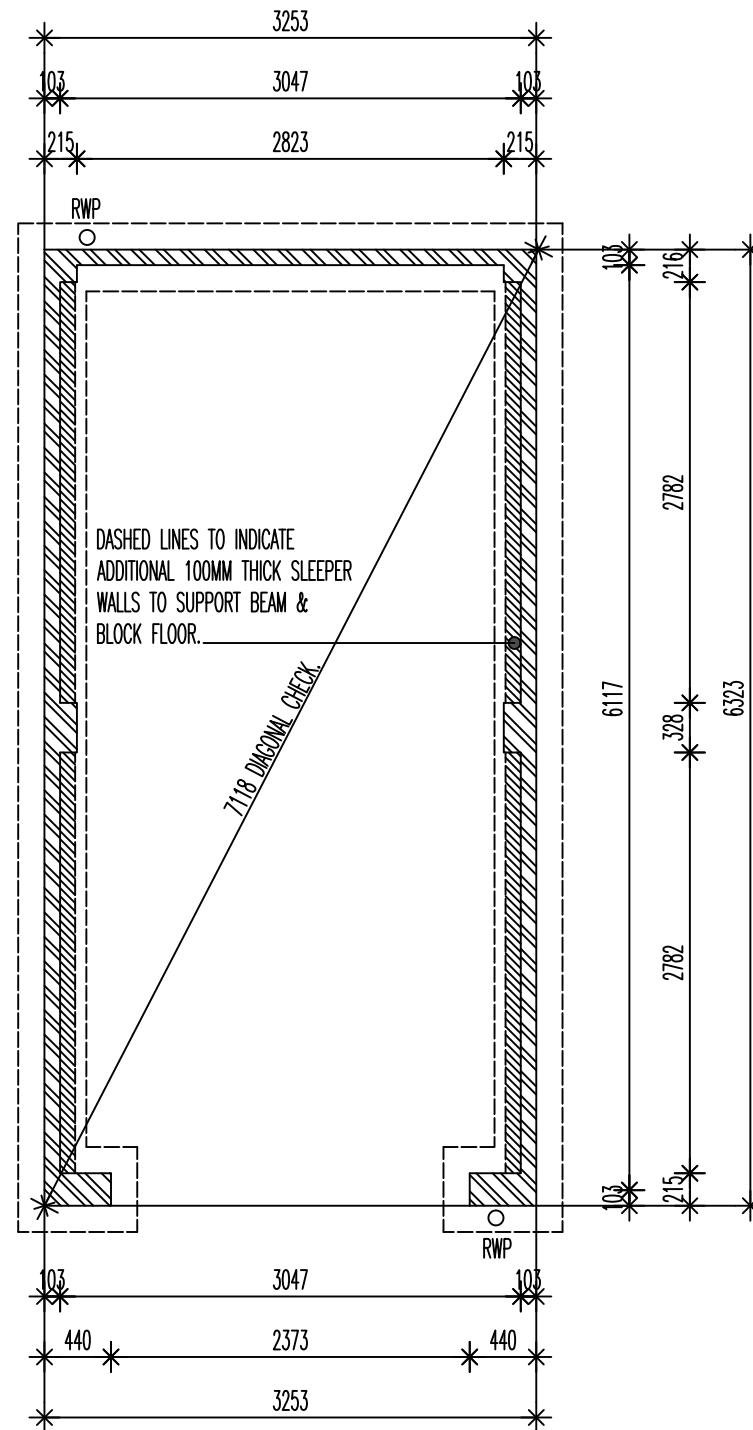

FOUNDATION PLAN.

KEY.

 

DENOTES FACING BRICKWORK



DENOTES 100MM THICK STANDARD LIGHTWEIGHT AGGREGATE 3.5N/MM SQ. BLOCKWORK.

DASHED LINES INDICATE 600MM WIDE FOUNDATIONS TO EXTERNAL WALLS & 450MM WIDE FOUNDATIONS TO INTERNAL WALLS. REFER TO CONSULTING ENGINEERS DRAWINGS FOR ACTUAL SIZE & TYPE

miller homes

East Midlands

2 Centro Place, Pride Park, Derby, DE24 8RF


Tel: 0870 336 4400 Fax: 0870 336 4401

www.homes.miller.co.uk

© THIS DRAWING IS COPYRIGHT

Scale:	1:50	Title:	STANDARD GARAGE
Date:	MAY 2012		GARAGE SINGLE 10
Author:	L.S	Title:	FOUNDATION PLAN
Drawing No.	GS10/FP/02		SUSPENDED SLAB ONLY

CONTRACTORS MUST CHECK ALL DIMENSIONS ON SITE. ONLY FIGURED DIMENSIONS TO BE WORKED FROM
DISCREPANCIES MUST BE REPORTED TO THE DESIGN OFFICE BEFORE PROCEEDING

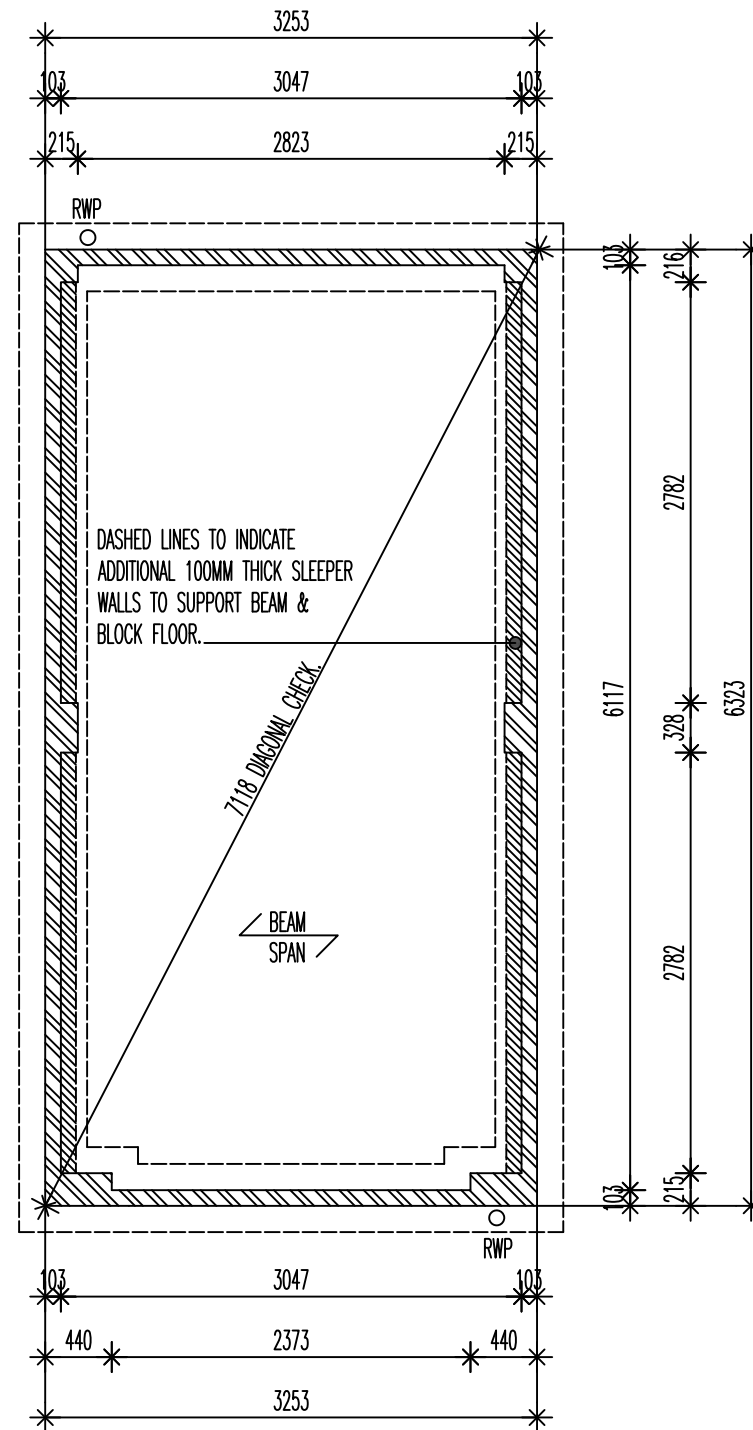

FOUNDATION PLAN.

KEY.



DENOTES FACING BRICKWORK



DENOTES 100MM THICK STANDARD LIGHTWEIGHT AGGREGATE 3.5N/MM SQ. BLOCKWORK.

DASHED LINES INDICATE 600MM WIDE FOUNDATIONS TO EXTERNAL WALLS & 450MM WIDE FOUNDATIONS TO INTERNAL WALLS. REFER TO CONSULTING ENGINEERS DRAWINGS FOR ACTUAL SIZE & TYPE

miller homes

East Midlands

2 Centro Place, Pride Park, Derby, DE24 8RF

Tel: 0870 336 4400

Fax: 0870 336 4401

www.homes.miller.co.uk

© THIS DRAWING IS COPYRIGHT

Scale:

1:50

Date:

MAY 2012

Title: STANDARD GARAGE

GARAGE SINGLE 10

Author:

L.S


Title: FOUNDATION PLAN

Drawing No. GS10/FP/03

BEAM & BLOCK ONLY

□ □ □ □ □ □ □ □

CONTRACTORS MUST CHECK ALL DIMENSIONS ON SITE. ONLY FIGURED DIMENSIONS TO BE WORKED FROM
DISCREPANCIES MUST BE REPORTED TO THE DESIGN OFFICE BEFORE PROCEEDING

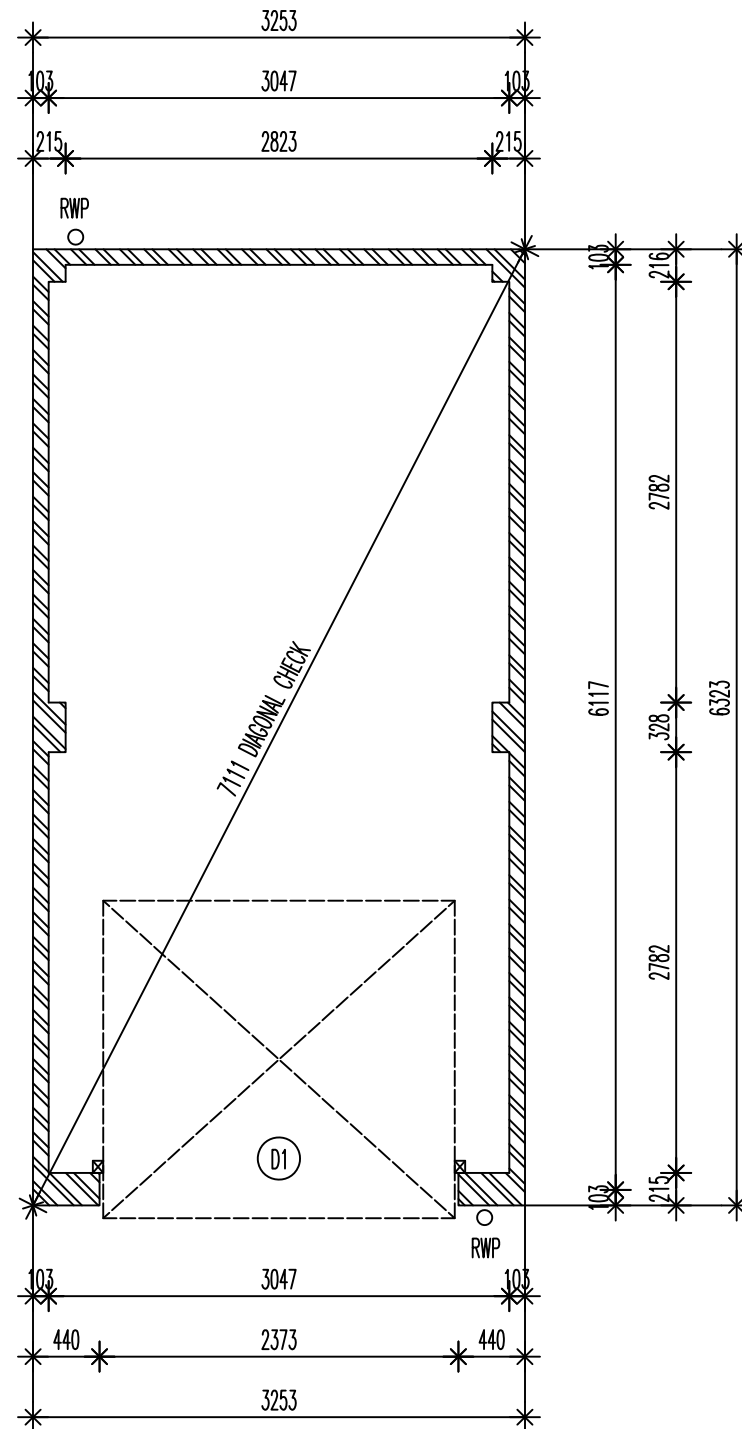

FLOOR PLAN.

KEY.



DENOTES FACING BRICKWORK



DENOTES 100MM THICK STANDARD LIGHTWEIGHT AGGREGATE 3.5N/MM SQ. BLOCKWORK.

miller homes

East Midlands

2 Centro Place, Pride Park, Derby, DE24 8RF

Tel: 0870 336 4400

Fax: 0870 336 4401

www.homes.miller.co.uk

© THIS DRAWING IS COPYRIGHT

Scale:

1:50

Date:

MAY 2012

Title: STANDARD GARAGE

GARAGE SINGLE 10

Author:

L.S





Title: GROUND FLOOR PLAN

Drawing No. GS10/GF/101

CONTRACTORS MUST CHECK ALL DIMENSIONS ON SITE. ONLY FIGURED DIMENSIONS TO BE WORKED FROM DISCREPANCIES MUST BE REPORTED TO THE DESIGN OFFICE BEFORE PROCEEDING



CONTRACTORS MUST CHECK ALL DIMENSIONS ON SITE. ONLY FIGURED DIMENSIONS TO BE WORKED FROM
DISCREPANCIES MUST BE REPORTED TO THE DESIGN OFFICE BEFORE PROCEEDING

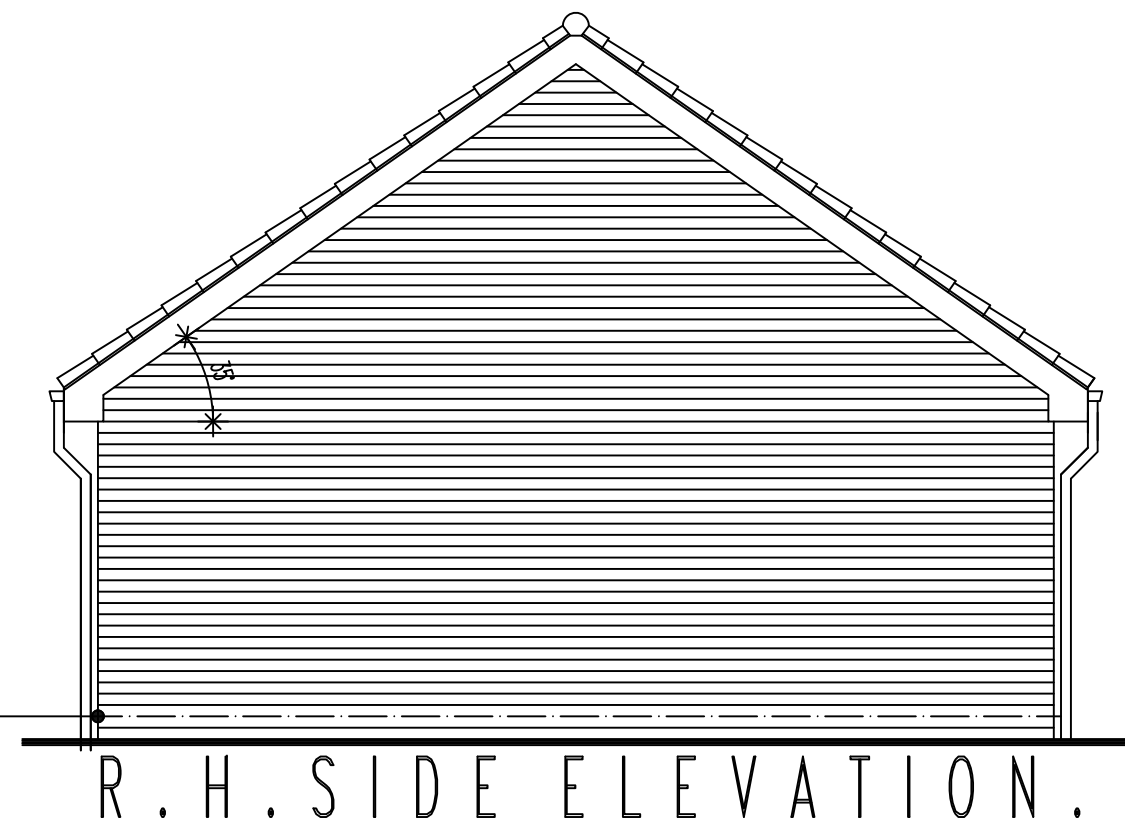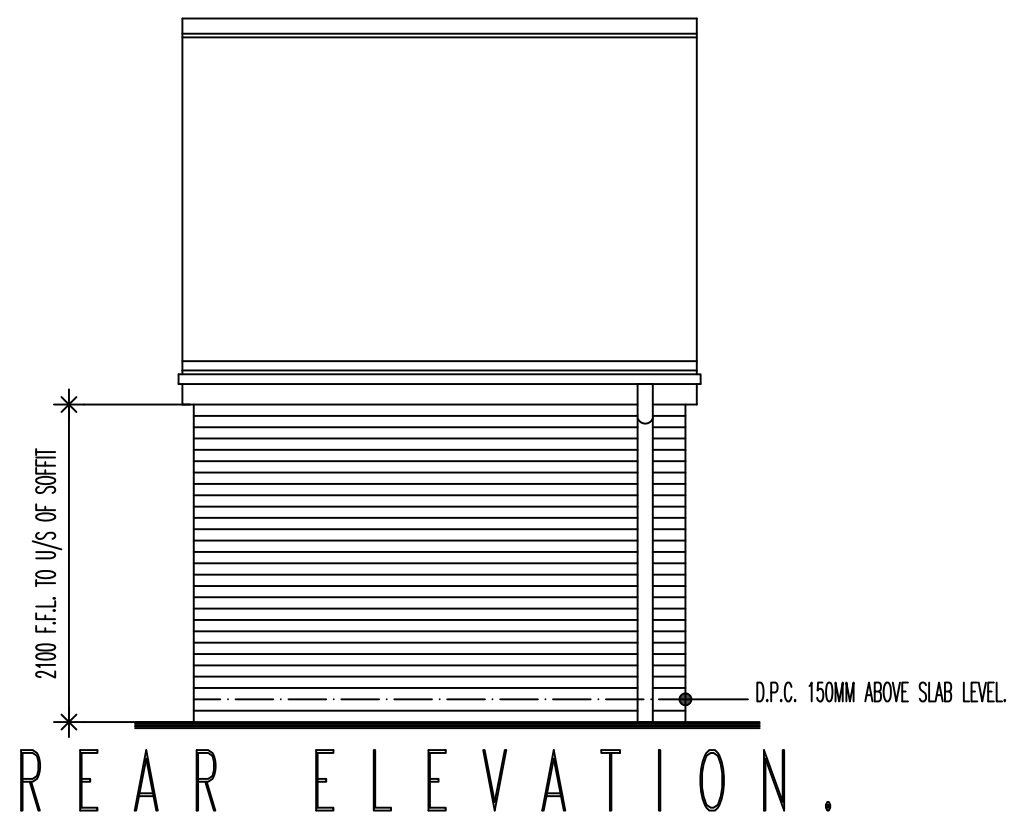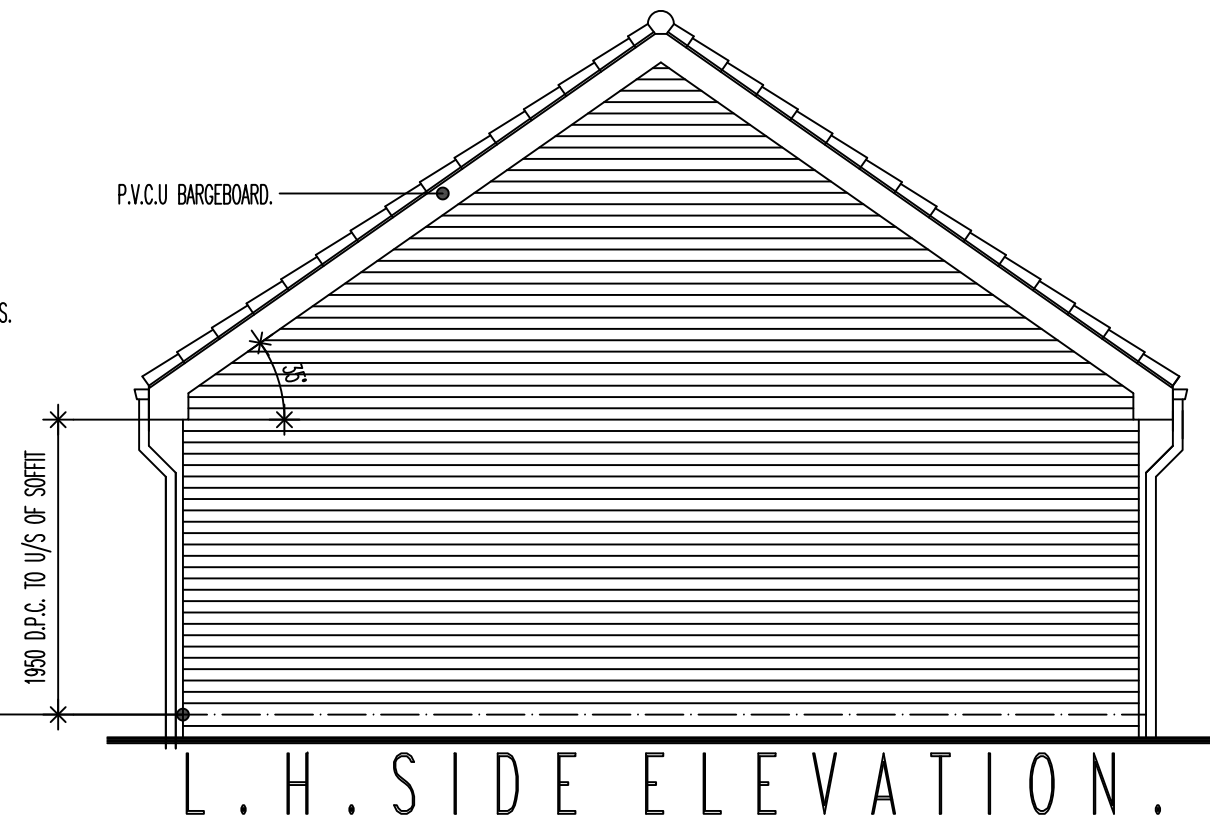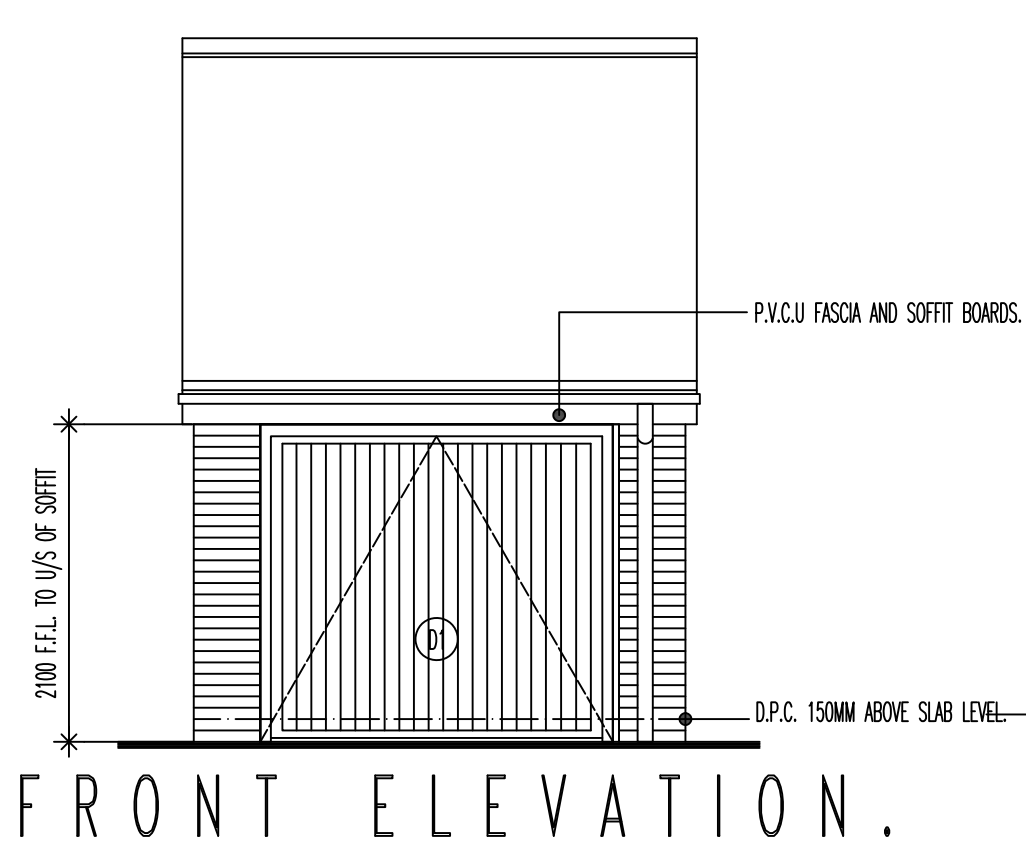

miller homes

East Midlands

2 Centro Place, Pride Park, Derby, DE24 8RF

Tel: 0870 336 4400 Fax: 0870 336 4401

www.homes.miller.co.uk

© THIS DRAWING IS COPYRIGHT


Scale: 1:50 Title: STANDARD GARAGE
Date: MAY 2012 GARAGE SINGLE 10

Author: L.S Title: ELEVATIONS

Drawing No. GS10/E/401

□ □ □ □ □ □ □ □ □ □

CONTRACTORS MUST CHECK ALL DIMENSIONS ON SITE. ONLY FIGURED DIMENSIONS TO BE WORKED FROM
DISCREPANCIES MUST BE REPORTED TO THE DESIGN OFFICE BEFORE PROCEEDING

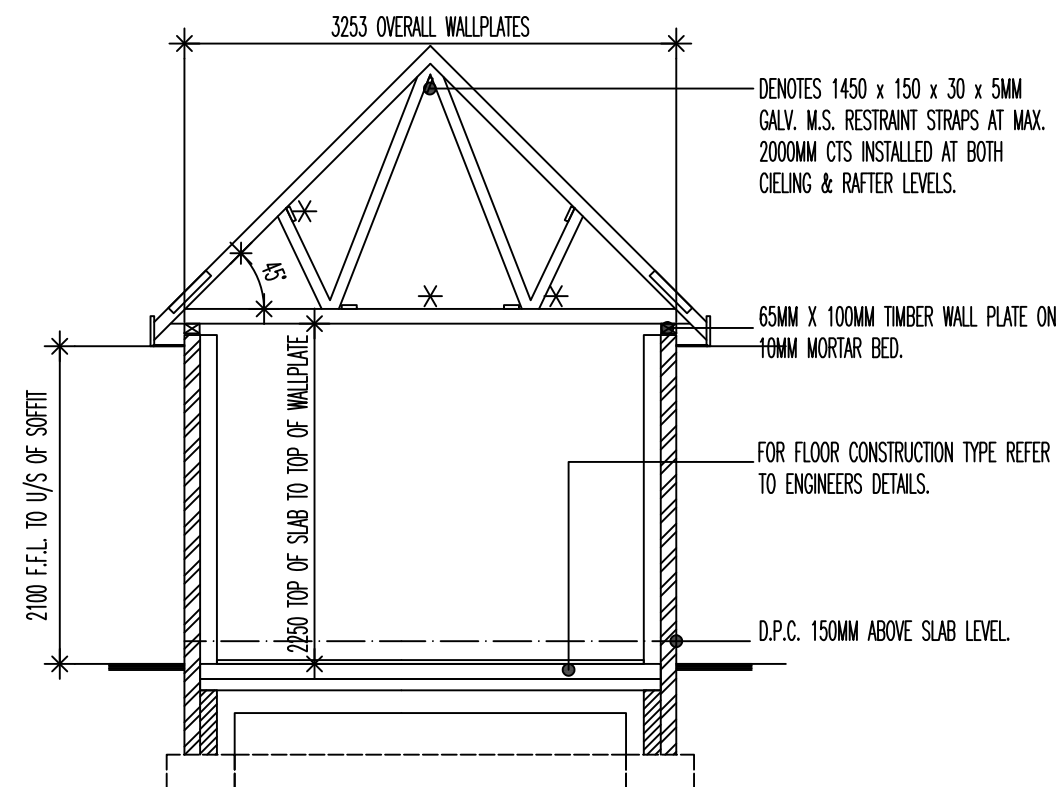

SECTION A - A .

miller homes

East Midlands

2 Centro Place, Pride Park, Derby, DE24 8RF

Tel: 0870 336 4400 Fax: 0870 336 4401

www.homes.miller.co.uk

© THIS DRAWING IS COPYRIGHT





Scale: 1:50 Title: STANDARD GARAGE
Date: MAY 2012 GARAGE SINGLE 10 G

Author: L.S Title: SECTION A - A

Drawing No. GS10/CD/302

□ □ □ □ □ □ □ □ □ □

CONTRACTORS MUST CHECK ALL DIMENSIONS ON SITE. ONLY FIGURED DIMENSIONS TO BE WORKED FROM
DISCREPANCIES MUST BE REPORTED TO THE DESIGN OFFICE BEFORE PROCEEDING

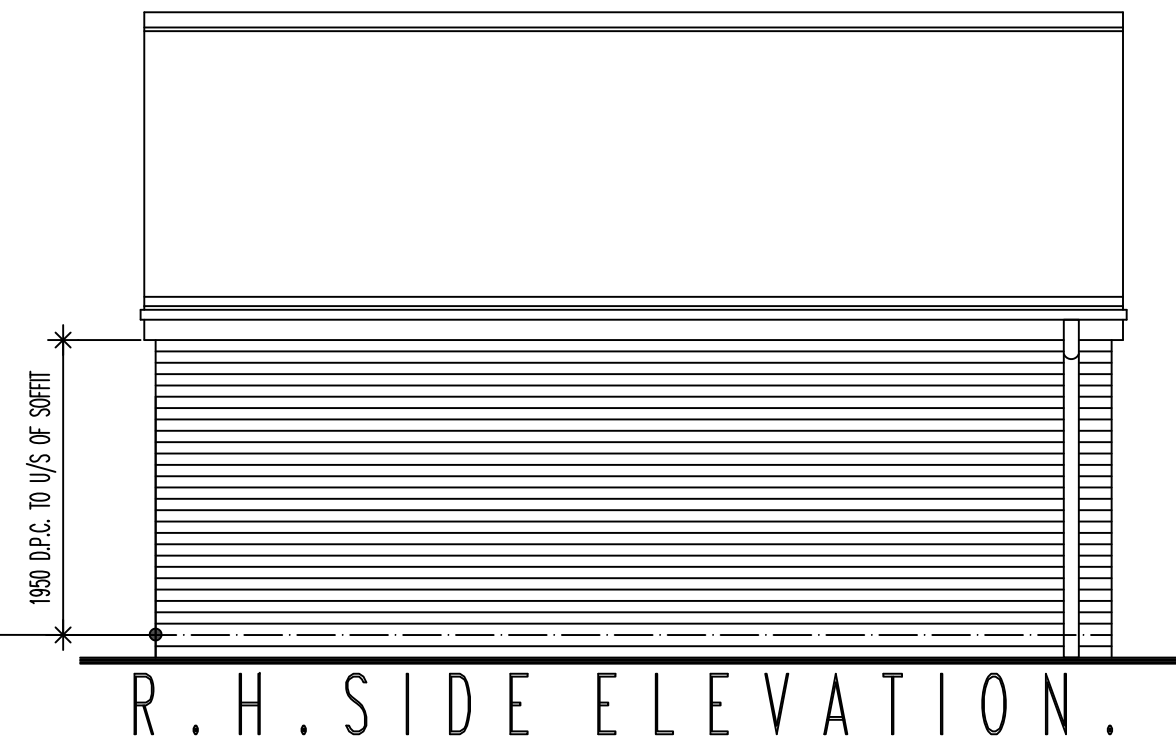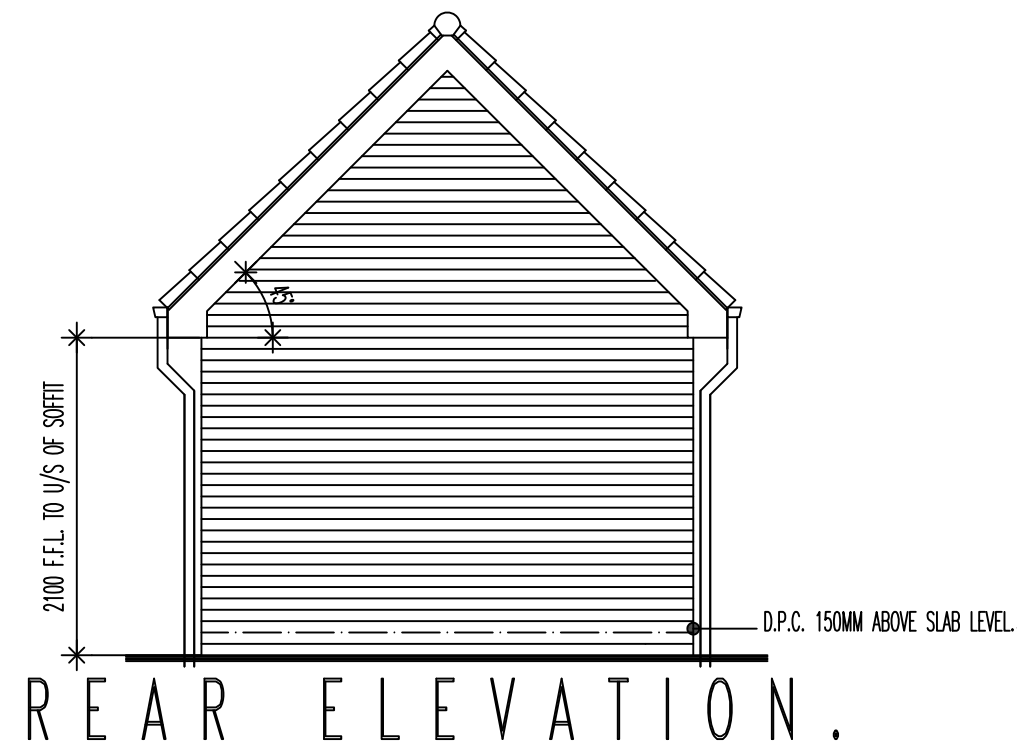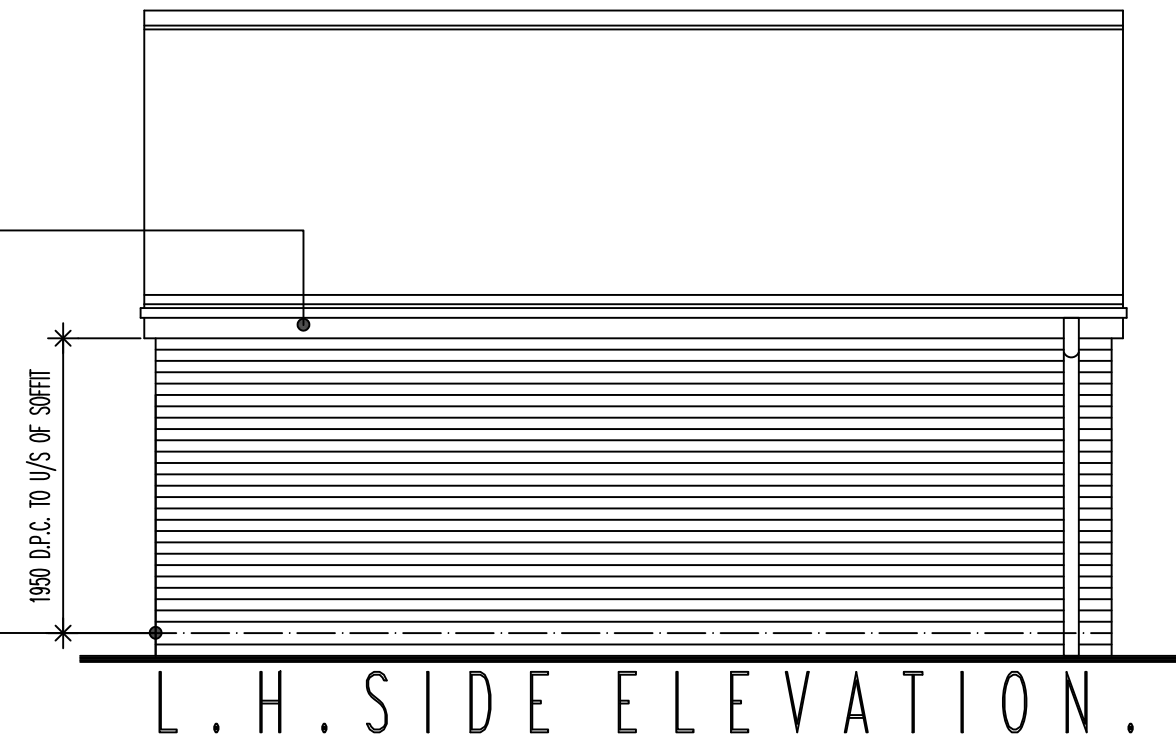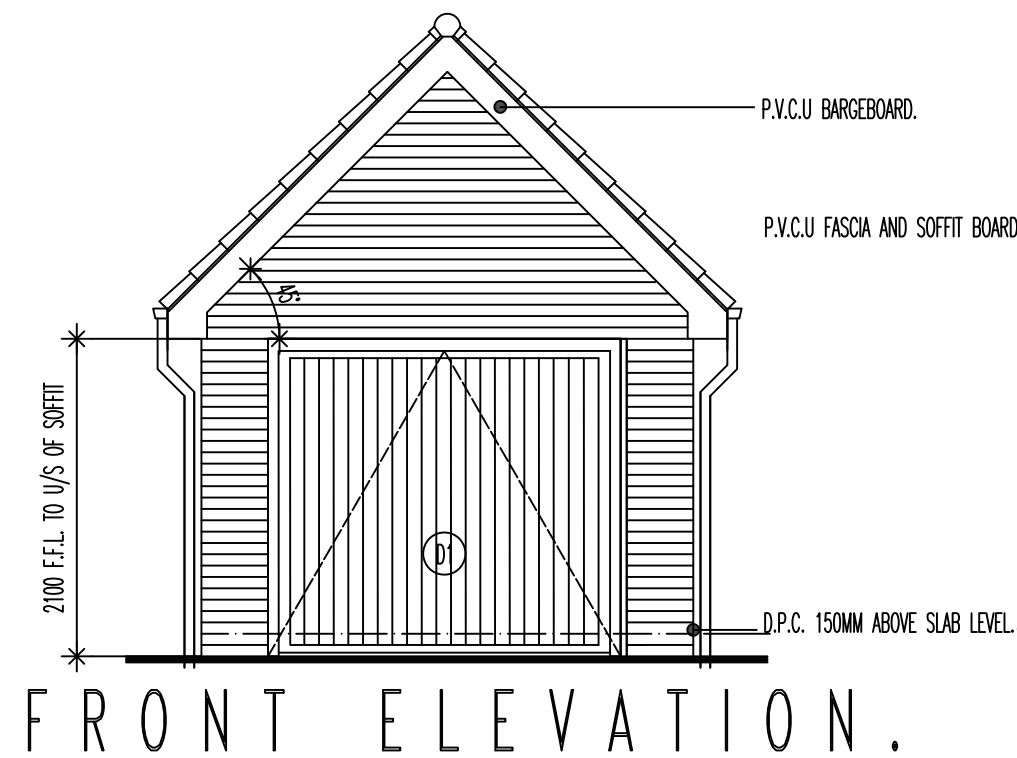

miller homes

East Midlands

2 Centro Place, Pride Park, Derby, DE24 8RF

Tel: 0870 336 4400 Fax: 0870 336 4401

www.homes.miller.co.uk

© THIS DRAWING IS COPYRIGHT

Scale: 1:50 Title: STANDARD GARAGE
Date: MAY 2012 GARAGE SINGLE 10 G

Author: L.S Title: ELEVATIONS

Drawing No. GS10/E/402

□ □ □ □ □ □ □ □ □ □

CONTRACTORS MUST CHECK ALL DIMENSIONS ON SITE. ONLY FIGURED DIMENSIONS TO BE WORKED FROM
DISCREPANCIES MUST BE REPORTED TO THE DESIGN OFFICE BEFORE PROCEEDING