


FRONT ELEVATION

SCALE 1:50

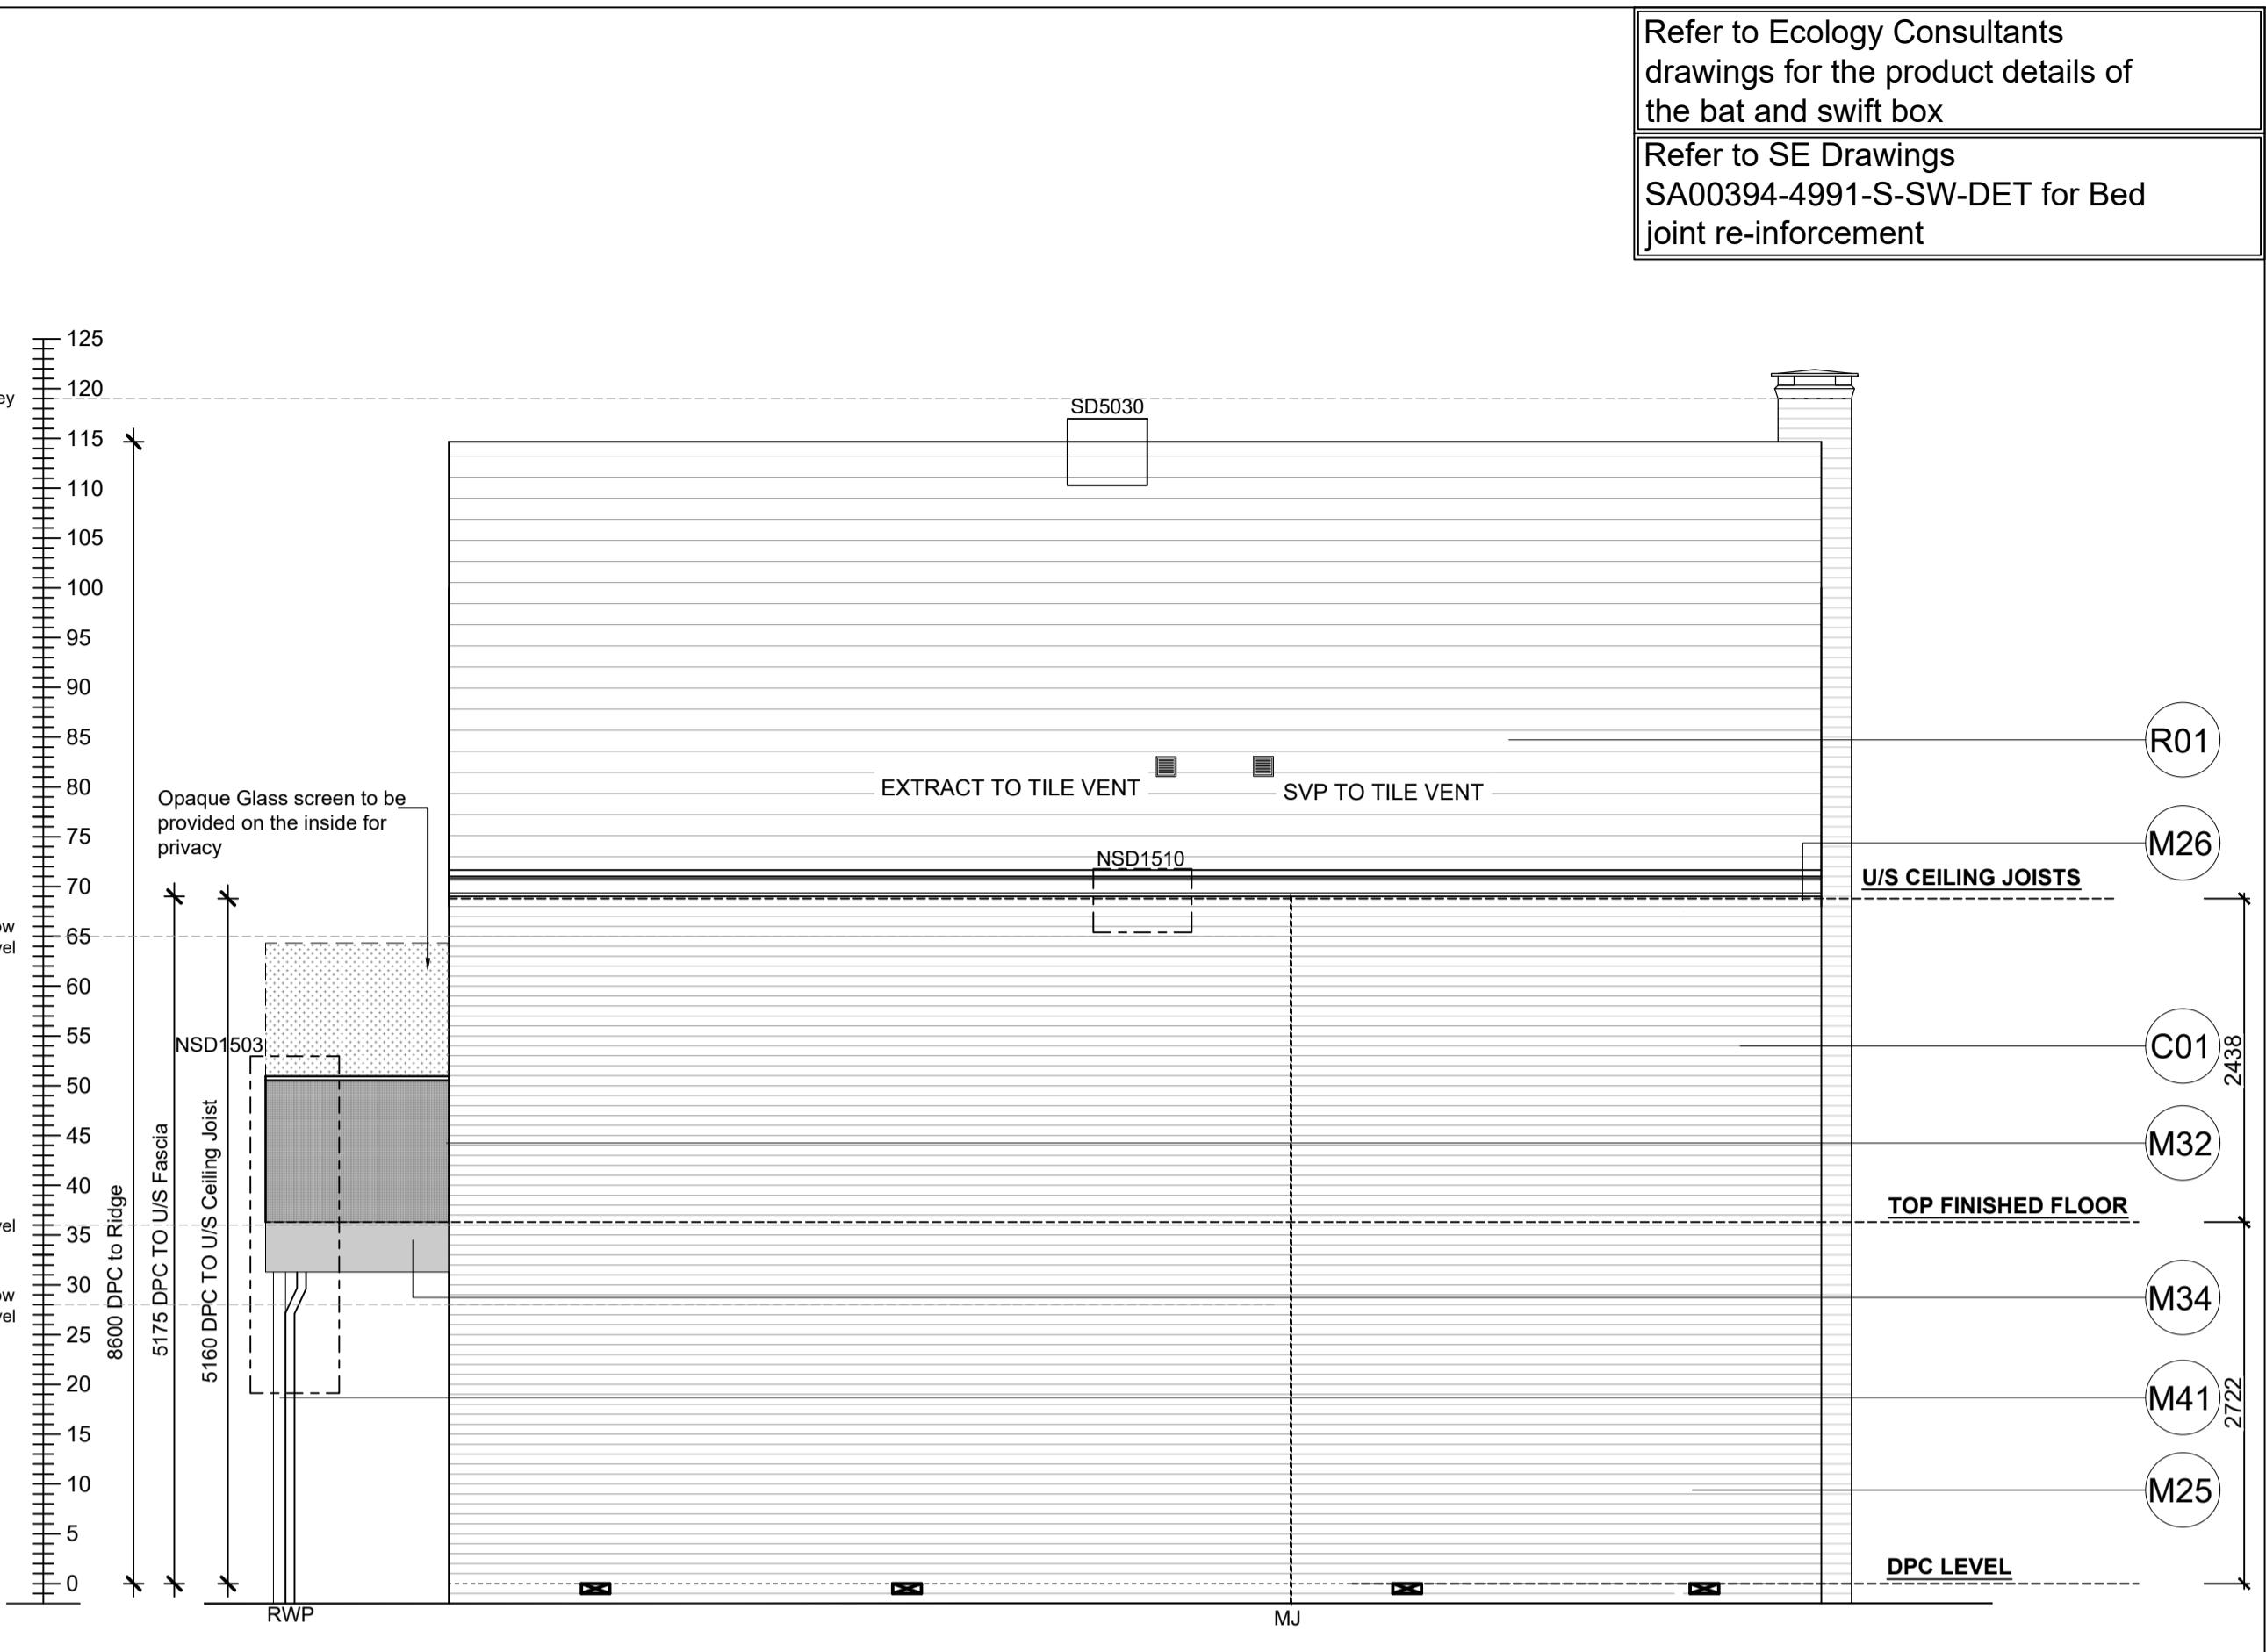

Notes
All dimensions to be checked on site prior to the commencement of construction and any discrepancy should be reported to the Site Manager.

This drawing may not be reproduced in any part or form without written consent.


All copyrights reserved.

Sub-Contractors MUST ensure that they have the latest issue drawing before they commence work on site.

This drawing is to be read in conjunction with all relevant Specifications, schedules and Engineers details.


Material Key

Key	Material
C01	Refer to EMS for plot specific brick colour
C07	Fibre cement timber effect vertical boarding - Hardie Plank 'Midnight Black' or similar
D08	Alternating vertical timber slat detail - painted RAL 9005 or similar - RAL 7015
M01	Window frame - RAL 7015
M03	Glazed balcony door - RAL 7015
M09	Framed glazed door - RAL 7015
M12	Timber-effect door with vertical paneling and glazed fanlight - RAL 7015
M25	Rainwater goods - dark grey
M26	Fascia board - RAL 7015
M32	Glazed balustrade - handrail finish RAL 7015
M34	Powder coated aluminium balcony fascia panel - RAL 7015
M36	Powder coated aluminium coping with fall to inside - RAL 7015
M37	Minimum 20mm thick board forming lining to window recess - painted RAL 9005 or similar to match vertical boarding M
M38	Slim profile extruded surround fixed into window recess and projecting 200mm from wall outer face - RAL 7015
M40	Slim profile powder coated aluminium entrance canopy - RAL 7015
M41	Steel SHS post - RAL 7015
M43	Metal-effect (GRP or similar) capping - RAL 7015
M60	Timber-effect door with vertical paneling - RAL 7015
R01	State effect plain tile - grey
R03	Skylight - RAL 7015

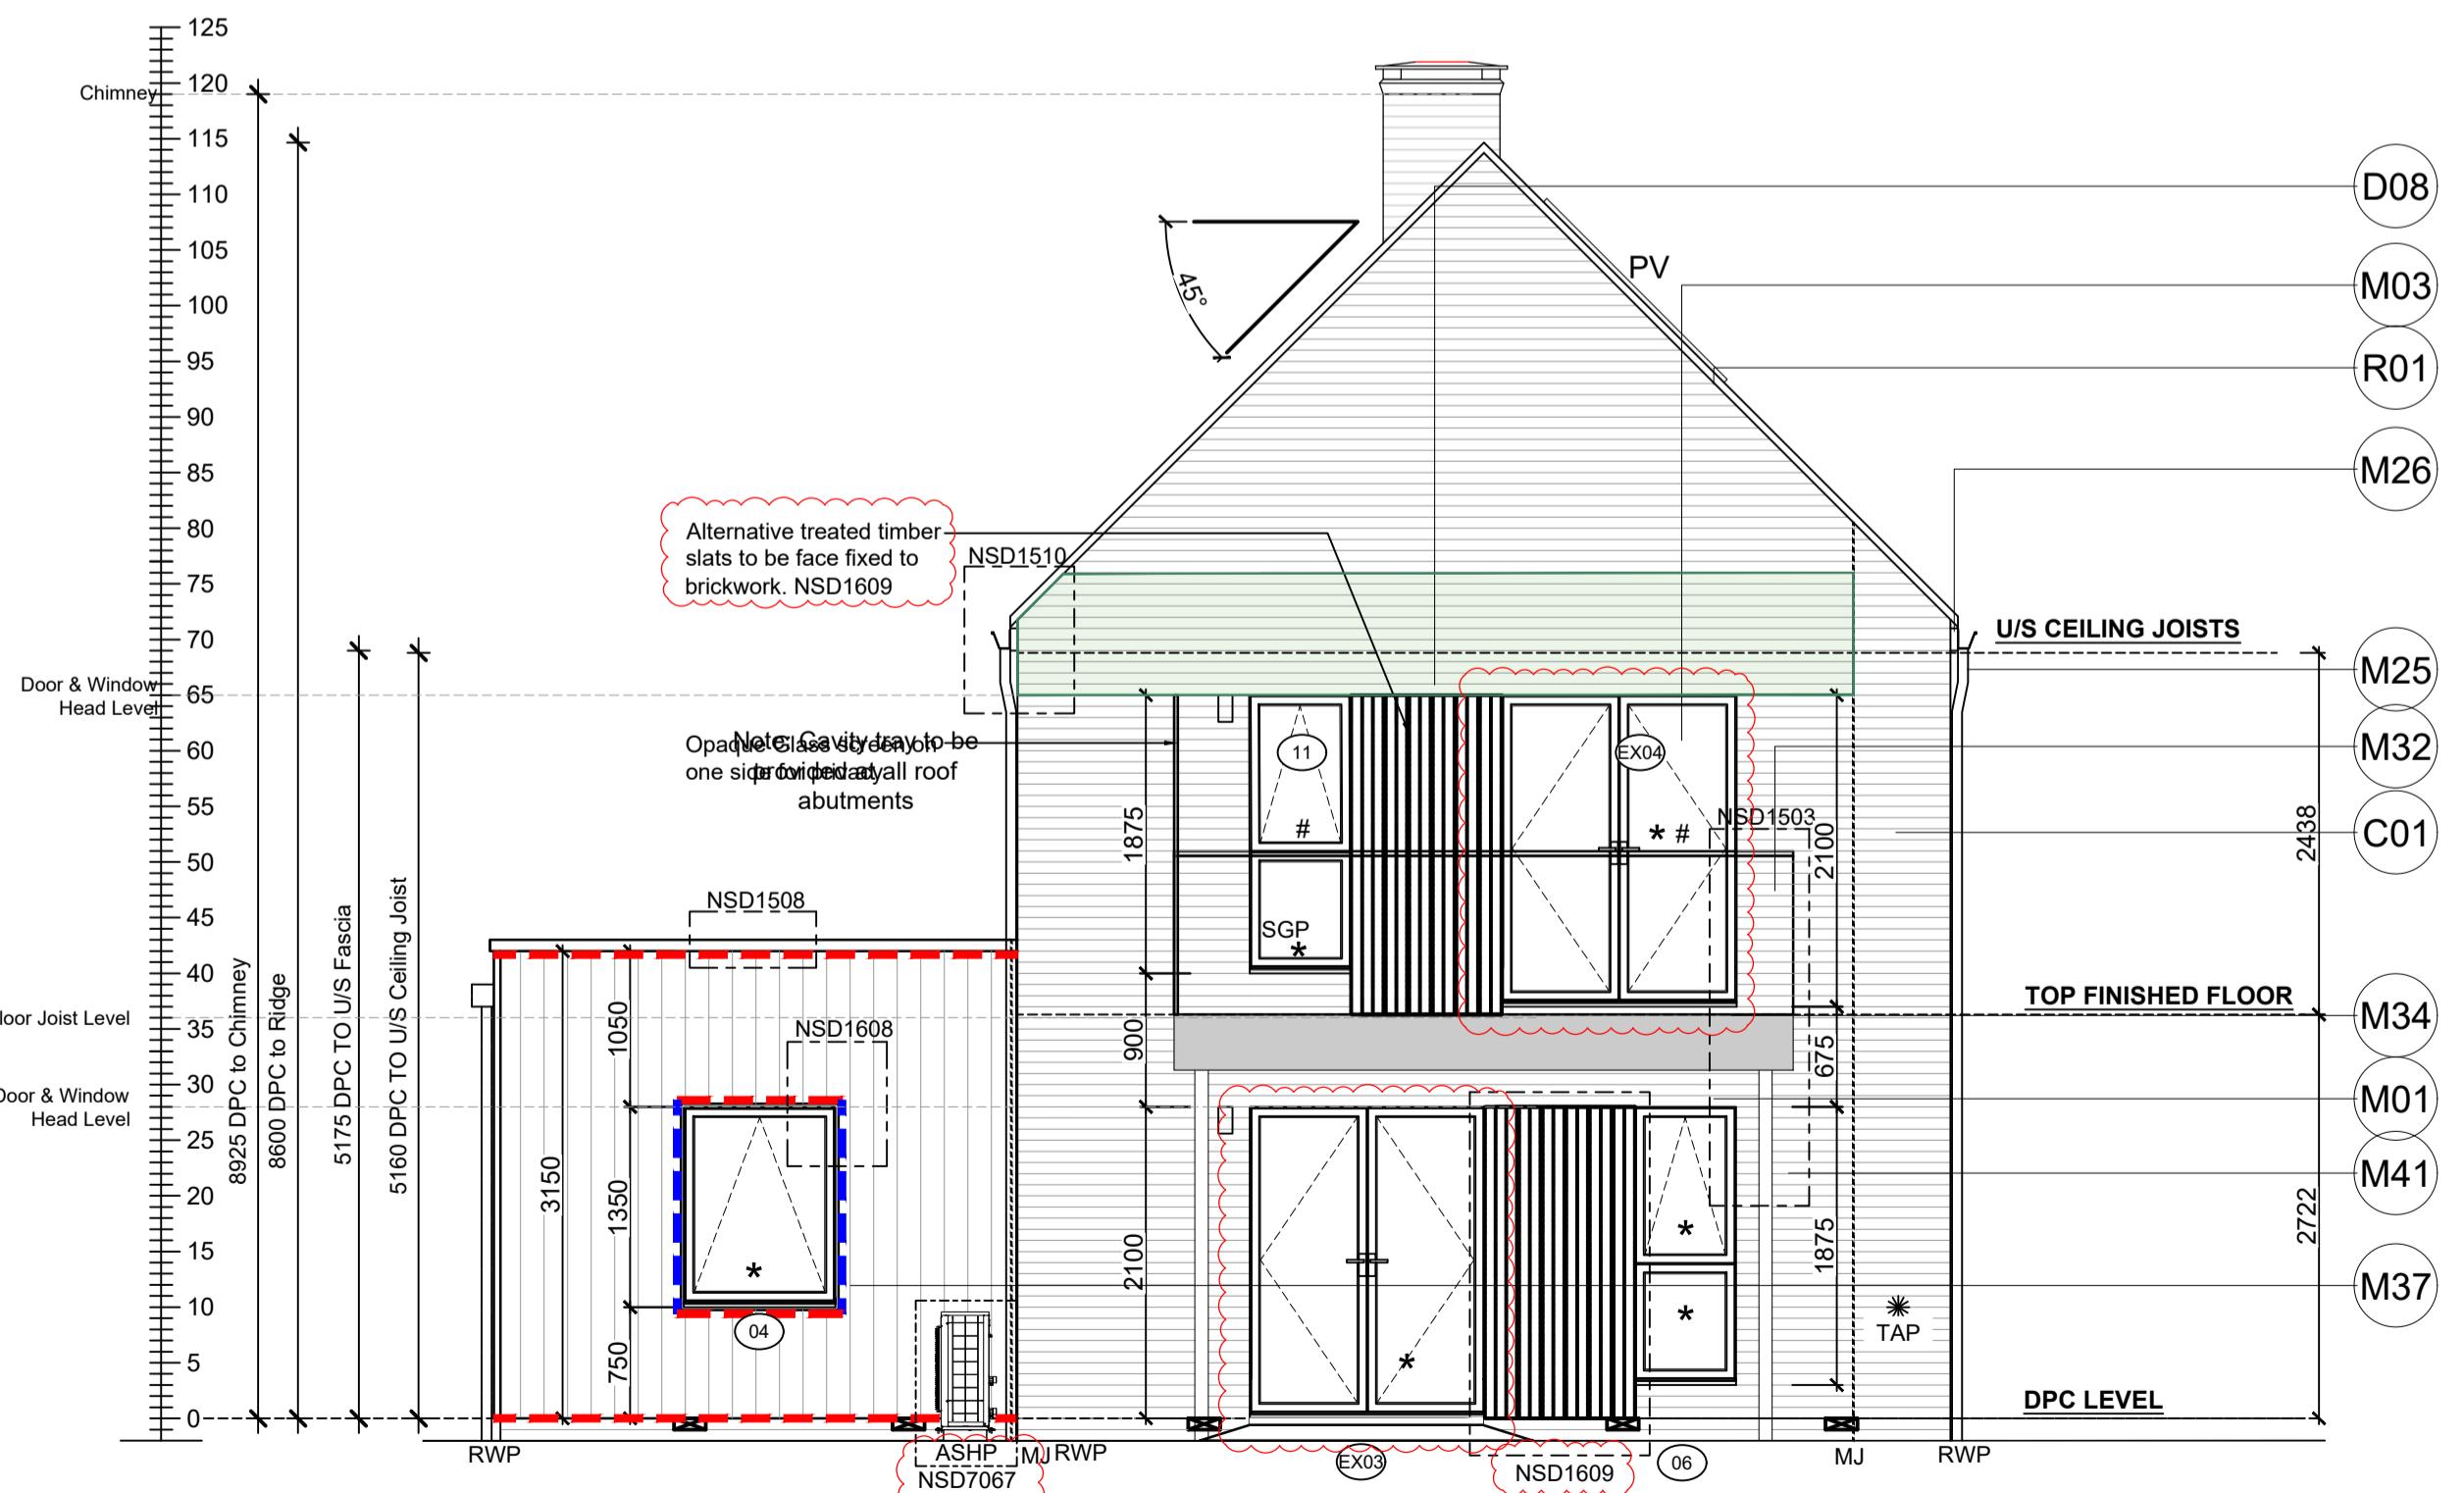

REAR ELEVATION

SCALE 1:50

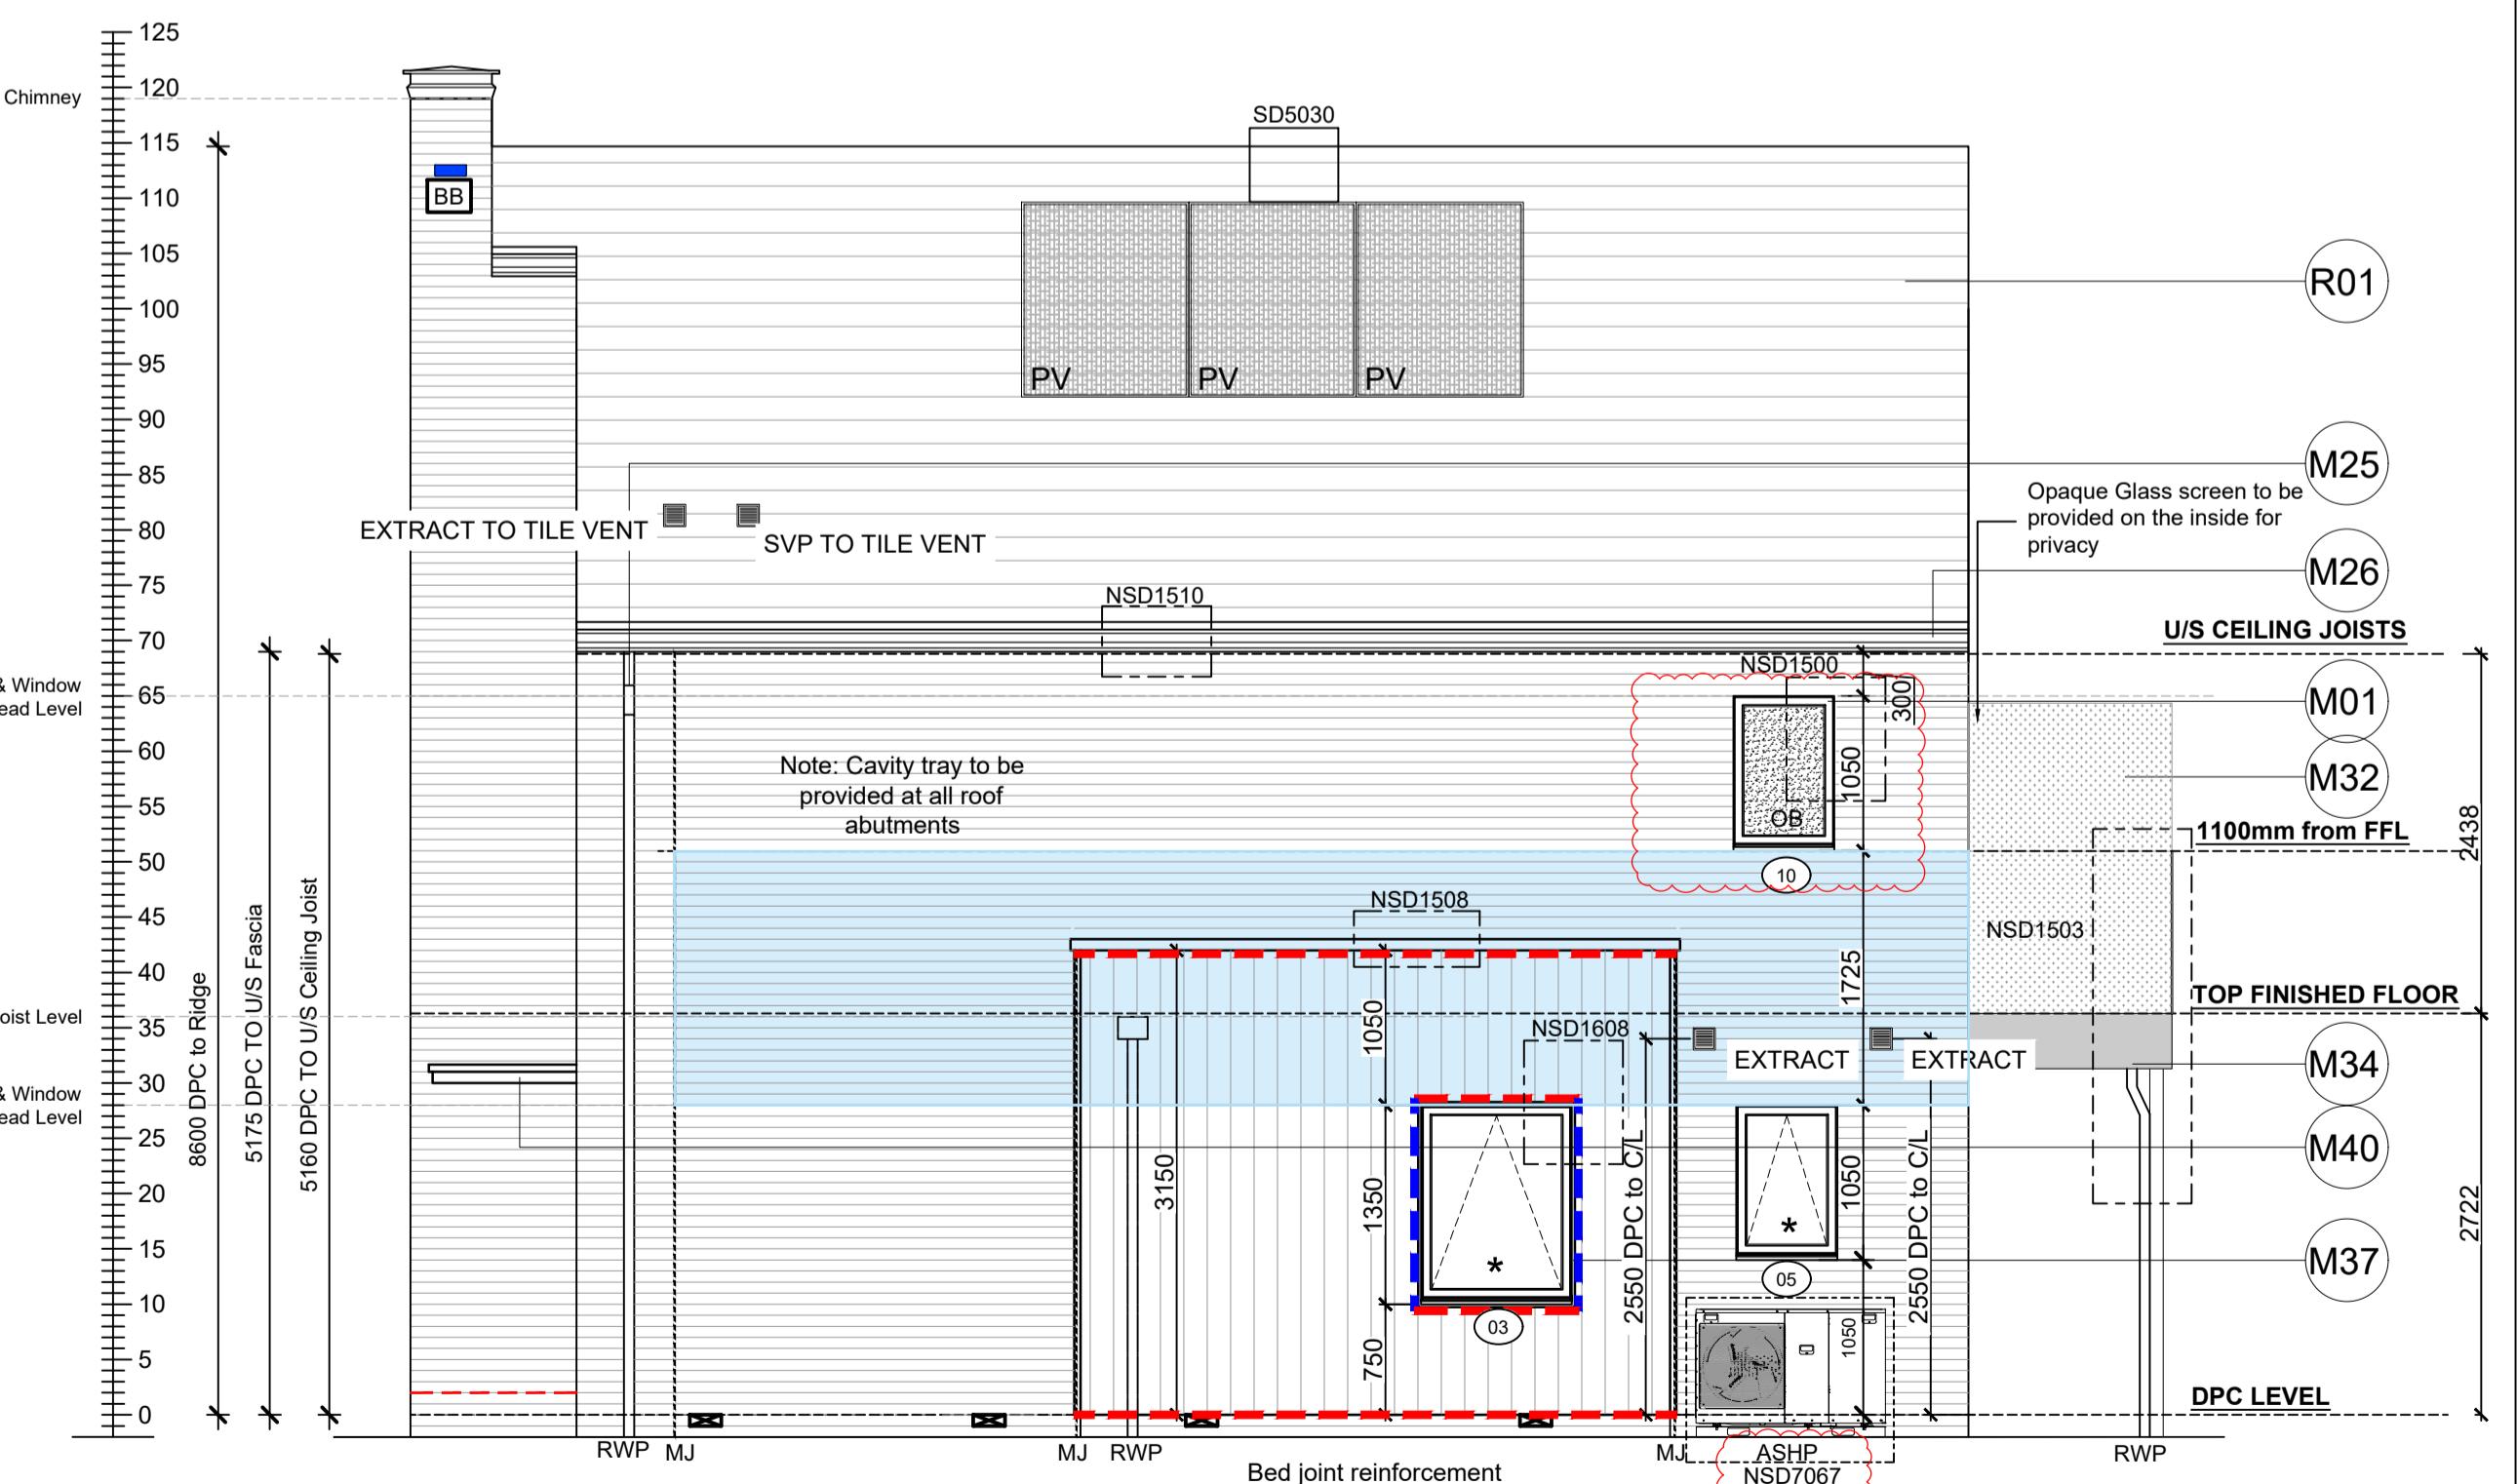

SIDE ELEVATION


SCALE 1:50

Weatherboard / Tile Hung - Cavity Fire Barrier Legend:

- Dashed line denotes Tenmat VFB Plus intumescent cavity fire barrier.
- Dashed line denotes 50x50mm timber batten.

Scale	1:50 @ A1	Date	August 2023
Rev.	P	Drawn	SK
Dwg No.	SA00394-0058-A-HT7-ELE		

CALA

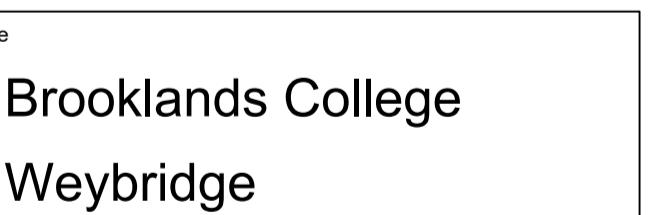

Job title

Brooklands College
Weybridge

Drawing title

House Type HT7
3B5P Plots: 188
Elevations

Scale	1:50 @ A1	Date	August 2023
Rev.	P	Drawn	SK
Dwg No.	SA00394-0058-A-HT7-ELE		