

Window & door Schedule to be read in conjunction to the manufacturers details

Notes  
All dimensions to be checked on site prior to the commencement of construction and any discrepancy should be reported to the Site Manager.

This drawing may not be reproduced in any part or form without written consent.

All copyrights reserved.

Sub-Contractors MUST ensure that they have the latest issue drawing before they commence work on site.


This drawing is to be read in conjunction with all relevant Specifications, schedules and Engineers details.

Window Schedule - House Type 7

Window Reference	Location	External Wall S. Opening		Head Treatment	Sill Treatment	Trickle Vent, Equivalent Area	Notes
		W (mm)	H (mm)				
01	Sitting Room	1585	1875	Plain-Brick	Plain-Brick	8000sq.mm	SBD,(Safety Glass Panel)
02	Entrance Hall	572.5	900	Plain-Brick	Plain-Brick		SBD
03	Family Room	1022.5	1350	Fibre Cement Timber Effect Vertical Boarding	Fibre Cement Timber Effect Vertical Boarding	8000sq.mm	SBD,20mm thick board lining to the window
04	Family Room	1022.5	1350	Fibre Cement Timber Effect Vertical Boarding	Fibre Cement Timber Effect Vertical Boarding	8000sq.mm	SBD,20mm thick board lining to the window
05	Kitchen/Dining	685	1050	Plain-Brick		8000sq.mm	SBD,(Safety Glass Panel)
06	Kitchen/Dining	685	1875	Plain-Brick		8000sq.mm	SBD,(Safety Glass Panel)
07	Bedroom 02	1585	1875	Plain-Brick	Plain-Brick	8000sq.mm	EG,(Safety Glass Panel)
08	Bathroom	572.5	1050	Plain-Brick	Plain-Brick	4000sq.mm	OB, SBD
09	Family Room	1390	1020				Roof light Fixed Shut
10	Bedroom 03	685	1050	Plain-Brick	Plain-Brick	8000sq.mm	OB, Fixed Shut
11	Bedroom 03	685	1875	Plain-Brick	Plain-Brick	8000sq.mm	SBD,EG,(Safety Glass Panel)

Legend: (SG - Safety Glass.) (EG - Egress Window.) (OB - Obscured Glazing.) (SBD - PAS24 Compliant)

K	17.11.25	Updated SBD, updated window sizes	ZJ
J	14.02.25	Updated door lining following comments.	DF
I	13.01.25	Windows amended as circled	ZJ
H	25.11.24	Windows amended as circled	ZJ
G	24.09.24	Ext Door ht amended. Front door notes amended.	SK/GC
		Trickle vent area omitted. Win notes amended	
		Roof light width amended.	
F	14.08.24	All door hts (leaf size) amended. Structural opening	SK
		amended.	
E	19.06.24	Door Leaf Size changed to 762mm.	YS
D	19.04.24	Win 10 height amended.	SK
C	16.02.24	Construction Issue. Door 12 size amended.	SK
Rev	Date	Description	Init.

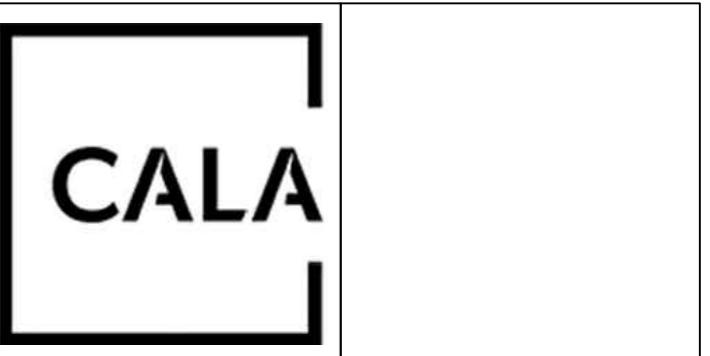

Door Schedule - House Type 7

Int. Door Reference	Location	Structural Opening		Leaf Size		Lining or Frame?	Lintel Requirement	Lining Size		Fire Rating	Notes
		W (mm)	H (mm)	W (mm)	H (mm)			W (mm)	D (mm)		
EX01	Entrance	1022.5	2100			Frame	Yes	-	-		LT
01	Sitting Room	902	2051	838	1981	Lining	Yes	150	25		Loadbearing Wall
02	Utility	902	2051	838	1981	Lining	Yes	150	25		Loadbearing Wall
03	WC	902	2035	838	1981	Lining	No	95	25		-
04	Kitchen/Dining	902	2035	838	1981	Lining	Yes	150	25		Loadbearing Wall
05	Store	674	2035	610	1981	Lining	No	88	25		Timber stud wall
EX02	Family	1585	2100			Frame	Yes	-	-		ST
EX03	Kitchen/Dining	1585	2100			Frame	Yes	-	-		ST
EX04	Bedroom 01	1585	2100			Frame	Yes	-	-		ST
06	Bedroom 03	826	2035	762	1981	Lining	No	107	25		Buttress Wall
07	Bedroom 01	826	2035	762	1981	Lining	No	95	25		-
08	En-suite	826	2035	762	1981	Lining	No	95	25		-
09	Store	826	2035	762	1981	Lining	No	95	25		-
10	Bedroom 02	826	2035	762	1981	Lining	No	95	25		-
11	Bathroom	826	2035	762	1981	Lining	No	95	25		-
12	Store	826	2035	762	1981	Lining	No	95	25		-

Legend: (LT - Level Threshold.) (ST - Stepped Threshold.) (FD30 - 30 minute fire resistant door.)

Note: Please refer to internal door details for confirmation of how structural openings are to be measured.

Job title  
Brooklands College  
Weybridge

Drawing title  
House Type HT7  
3B5P Plots: 187  
Schedules

Scale 1:50 @ A2 Date Oct 2023

Rev. K Drawn SK

Dwg No.  
SA00394-0575-A-HT7-WS