


Window Legend:	
#	Egress Window
*	Secure By design
OB	Obscure Glazing
SGP	Solid Glazed Panel
EVC	Electric Vehicle Charger
MJ	Movement Joint
BB	Bat box
SB	Swift box



REAR ELEVATION
SCALE 1:50

Window Legend:	
#	Egress Window
*	Secure By design
OB	Obscure Glazing
SGP	Solid Glazed Panel
EVC	Electric Vehicle Charger

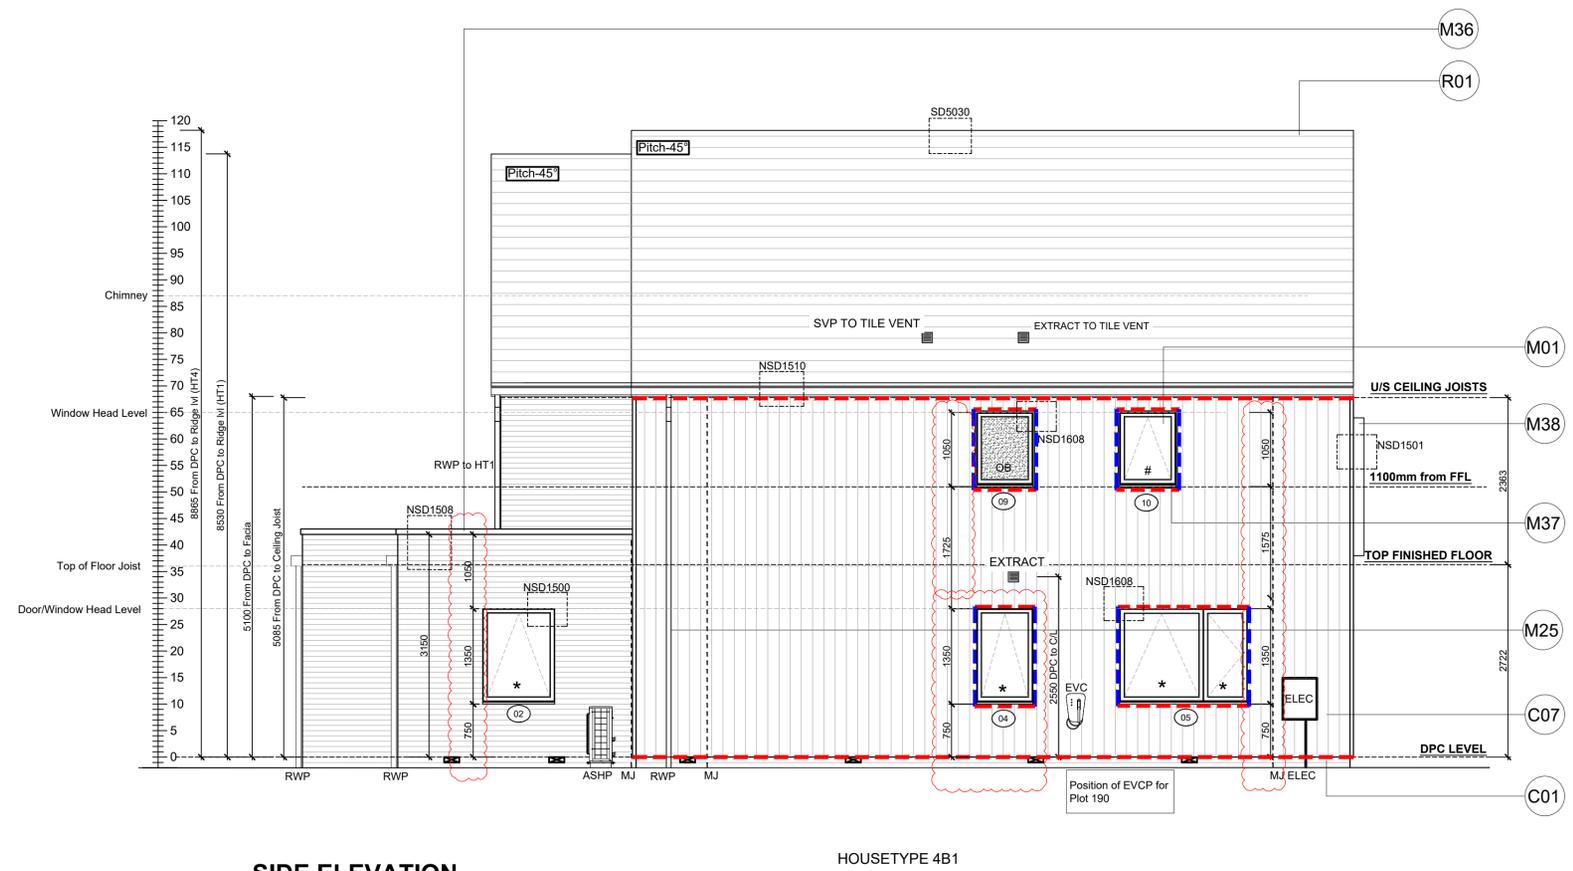

SIDE ELEVATION
SCALE 1:50

Refer to SE Drawings
SA00394-4570-S-HTSemi 2/ Semi
2A-SS for Bed joint re-inforcement

Notes
All dimensions to be checked on site prior to the commencement of construction and any discrepancy should be reported to the Site Manager.

This drawing may not be reproduced in any part or form without written consent.

All copyrights reserved.

Sub-Contractors MUST ensure that they have the latest issue drawing before they commence work on site.

This drawing is to be read in conjunction with all relevant Specifications, schedules and Engineers details.

RWP/MJ positions to be finalised on Architects drawings on an individual site by site basis

Meter positions to be finalised on Architects drawings on an individual site by site basis

Material Key	
Key	Material
C01	Refer to EMS for plot specific brick colour.
C06	Clay-effect plain hung tile - burnt orange
C07	Fibre cement timber effect vertical boarding - Hardie Plank "Midnight Black" or similar
D06	Alternating 25mm horizontal recessed brick detail - to match facing brick
M01	Window frame - RAL 7015
M06	Framed glazed door - RAL 7015
M12	Timber-effect door with vertical panelling and glazed fanlight - RAL 7015
M25	Rainwater goods - dark grey
M26	Fascia board - RAL 7015
M36	Powder coated aluminium coping with fall to inside - RAL 7015
M37	Minimum 20mm thick board forming lining to window recess - painted RAL 9005 or similar to match vertical boarding M
M38	Slim profile extruded surround fixed into window recess and projecting 200mm from wall outer face - RAL 7015
M40	Slim profile powder coated aluminium entrance canopy - RAL 7015
R01	Slate effect plain tile - grey
R02	Clay effect plain tile - burnt orange
R05	Skylight - RAL 7015
R06	Flat roof membrane - grey

Rev	Date	Description	Int.
J	08.12.25	Window 04 updated.	DF
		Window head levels amended. 29.11.24	ZJ
I	09.10.24	Weatherboarding / Tile hung cavity fire barriers added in accordance with email dated 03.09.24	DF
H	25.09.24	Chimney width amended to sit on wall, door ht revised to 2100	ZJ
G	09.08.24	ASHP added. Ext Tap position revised. Win 03 height revised. Material key updated.	SK
		All First fl win head ht amended to comply with Part O. FFL dims revised. Parapet dim amended.	
		Dims Rod revised, overall building height revised.	
		Rwp position amended. Hopper position revised.	
		ecology feature key & elevs co-ordinated.	
F	19.04.24	Ecological feature added. New Detail refs added	SK



Job title
**Brooklands College
Weybridge**

Drawing title
**HT Semi 2A
HT4B1 (Laurel) & HT1 (Fir)
Plots: 190/191
Elevations**

Scale 1:50 @ A1 Date May 2023

Rev. J Drawn RR

Dwg No. SA00394-0197-A-SEMI2A-ELE

Weatherboard / Tile Hung - Cavity Fire Barrier Legend:	
- - -	Dashed line denotes Tenmat VFB Plus intumescent cavity fire barrier.
- - -	Dashed line denotes Tenmat NVFB LD cavity fire barrier.