



Window Legend:
 # Egress Window
 * Secure By design
 OB Obscure Glazing
 SGP Solid Glazed Panel

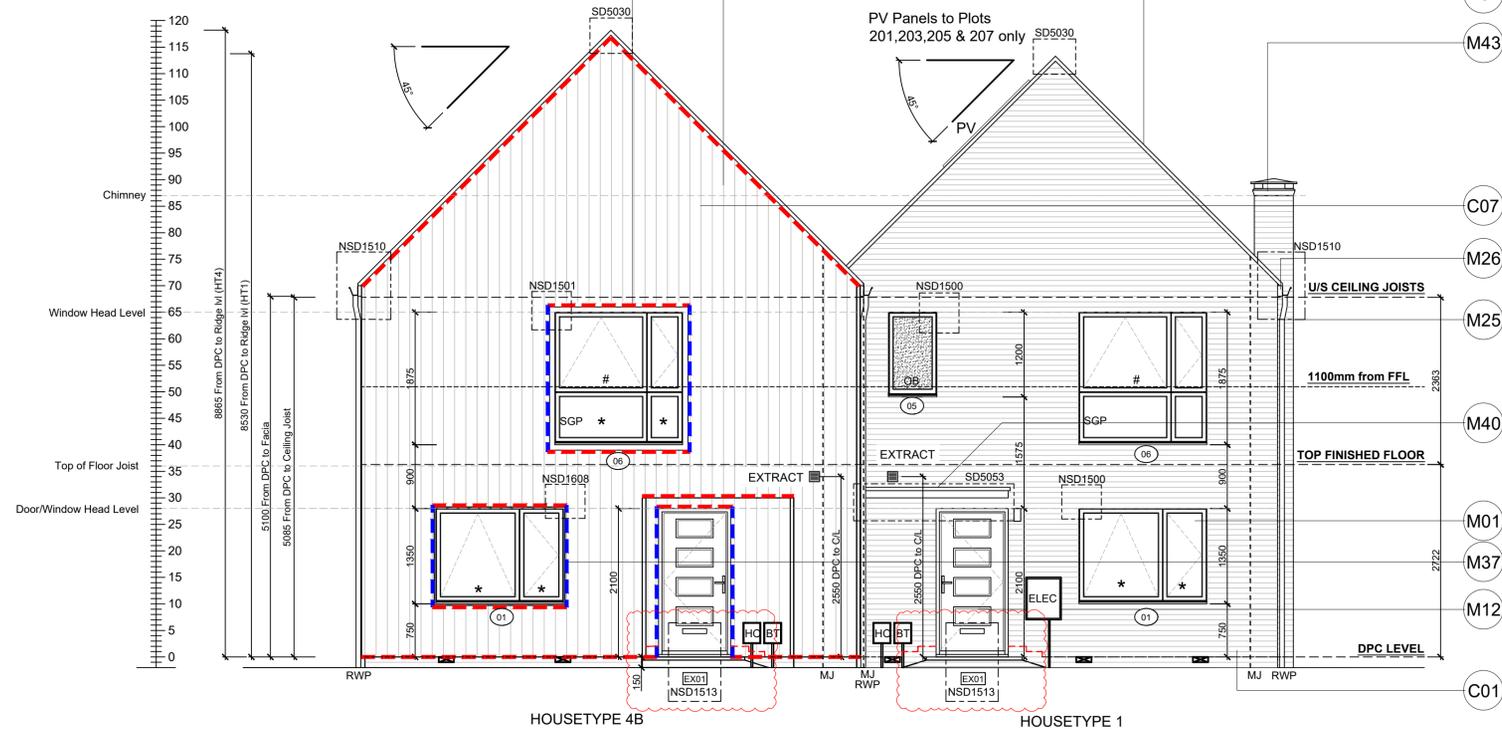

FRONT ELEVATION

SCALE 1:50

Window Legend:
 # Egress Window
 * Secure By design
 OB Obscure Glazing
 SGP Solid Glazed Panel
 EVC Electric Vehicle Charger
 MJ Movement Joint
 BB Bat box
 SB Swift box
 PBV Purge Box Vent

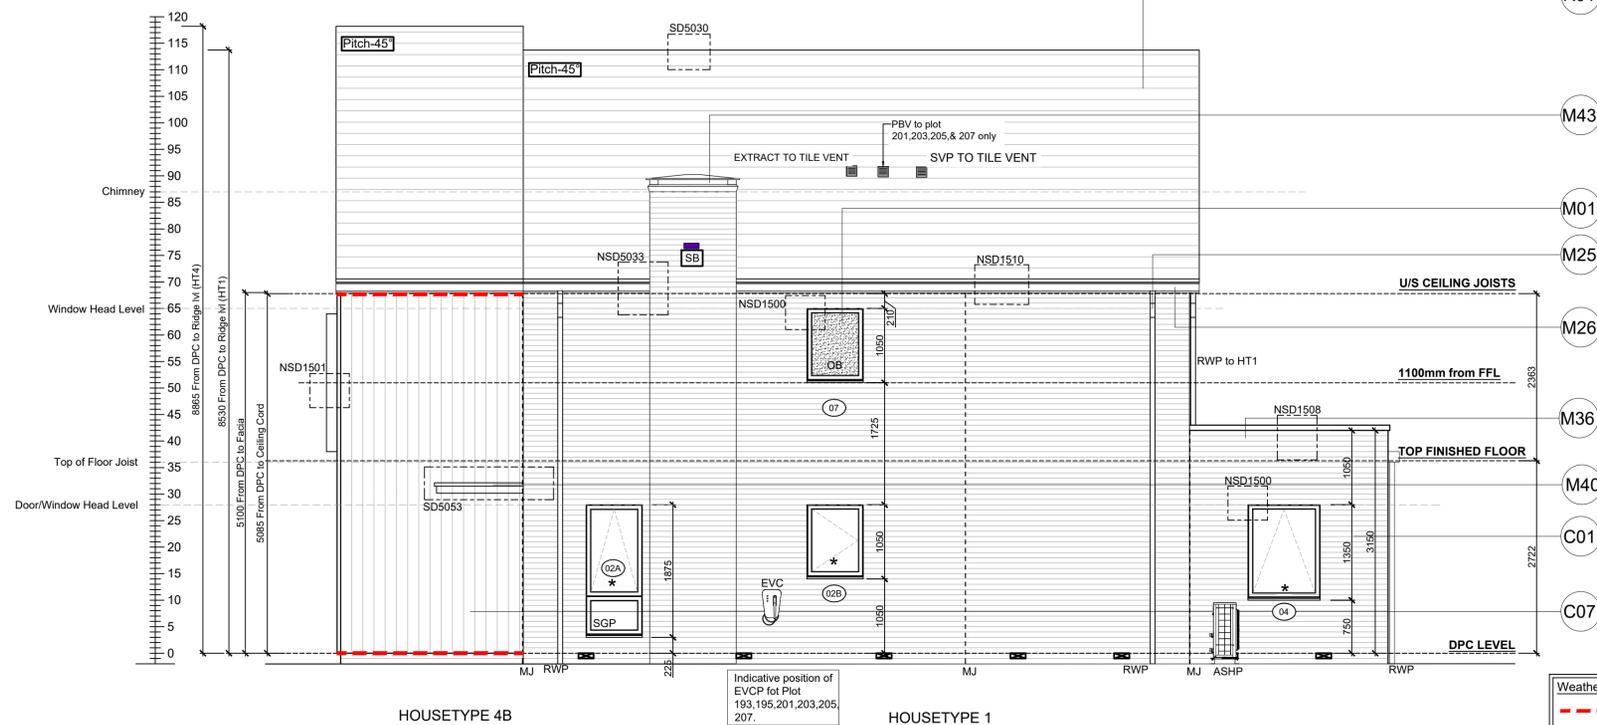

SIDE ELEVATION

SCALE 1:50

Refer to SE Drawings
 SA00394-4568-S-HTSemi 2/ Semi
 2A-SS for Bed joint re-inforcement

Notes
 All dimensions to be checked on site prior to the commencement of construction and any discrepancy should be reported to the Site Manager.

This drawing may not be reproduced in any part or form without written consent.

All copyrights reserved.

Sub-Contractors MUST ensure that they have the latest issue drawing before they commence work on site.

This drawing is to be read in conjunction with all relevant Specifications, schedules and Engineers details.

RWP/MJ positions to be finalised on Architects drawings on an individual site by site basis

Meter positions to be finalised on Architects drawings on an individual site by site basis

Material Key

Key	Material
C01	Rfer to EMS for plot specific brick colour.
C06	Clay-effect plain hung tile - burnt orange
C07	Fibre cement timber effect vertical boarding - Hardie Plank "Midnight Black" or similar
D06	Alternating 25mm horizontal recessed brick detail - to match facing brick
M01	Window frame - RAL 7015
M06	Framed glazed door - RAL 7015
M12	Timber-effect door with vertical panelling and glazed fanlight - RAL 7015
M12	Rainwater goods - dark grey
M25	Fascia board - RAL 7015
M36	Powder coated aluminium coping with fall to inside - RAL 7015
M37	Minimum 20mm thick board forming lining to window recess - painted RAL 9005 or similar to match vertical boarding M
M38	Slim profile extruded surround fixed into window recess and projecting 20mm from wall outer face - RAL 7015
M40	Slim profile powder coated aluminium entrance canopy - RAL 7015
R01	Slate effect plain tile - grey
R02	Clay effect plain tile - burnt orange
R03	Skylight - RAL 7015
R05	Flat roof membrane - grey

Rev	Date	Description	Int.
M	08.12.25	Stepped dpc highlighted.	DF
L	25.04.25	Purge Box vents co-ordinated. Window legend revised	SK
K	29.11.24	Chimney detail refs added.	ZJ
		Window head levels amended	
J	09.10.24	Weatherboarding / Tile hung cavity fire barriers added in accordance with email dated 03.09.24	DF
I	25.09.24	Chimney width amended to sit on wall, door ht revised to 2100	ZJ
H	09.08.24	All First fl win head ht and Win 06 transome height amended to comply with Part O. FFL dims revised	SK



Job title
**Brooklands College
 Weybridge**

Drawing title
**HT Semi 2 (HT4BLaurel & HT1 Fir)
 Plots: 192/193 194/195 200/201
 202/203 204/205 206/207
 Elevations**

Scale 1:50 @ A1 Date May 2023

Rev. M Drawn RR

Dwg No. SA00394-0159-A-SEMI2-ELE

Weatherboard / Tile Hung - Cavity Fire Barrier Legend:
 - - - Dashed line denotes Tenmat VFB Plus intumescent cavity fire barrier.
 - - - Dashed line denotes Tenmat NVFB LD cavity fire barrier.