
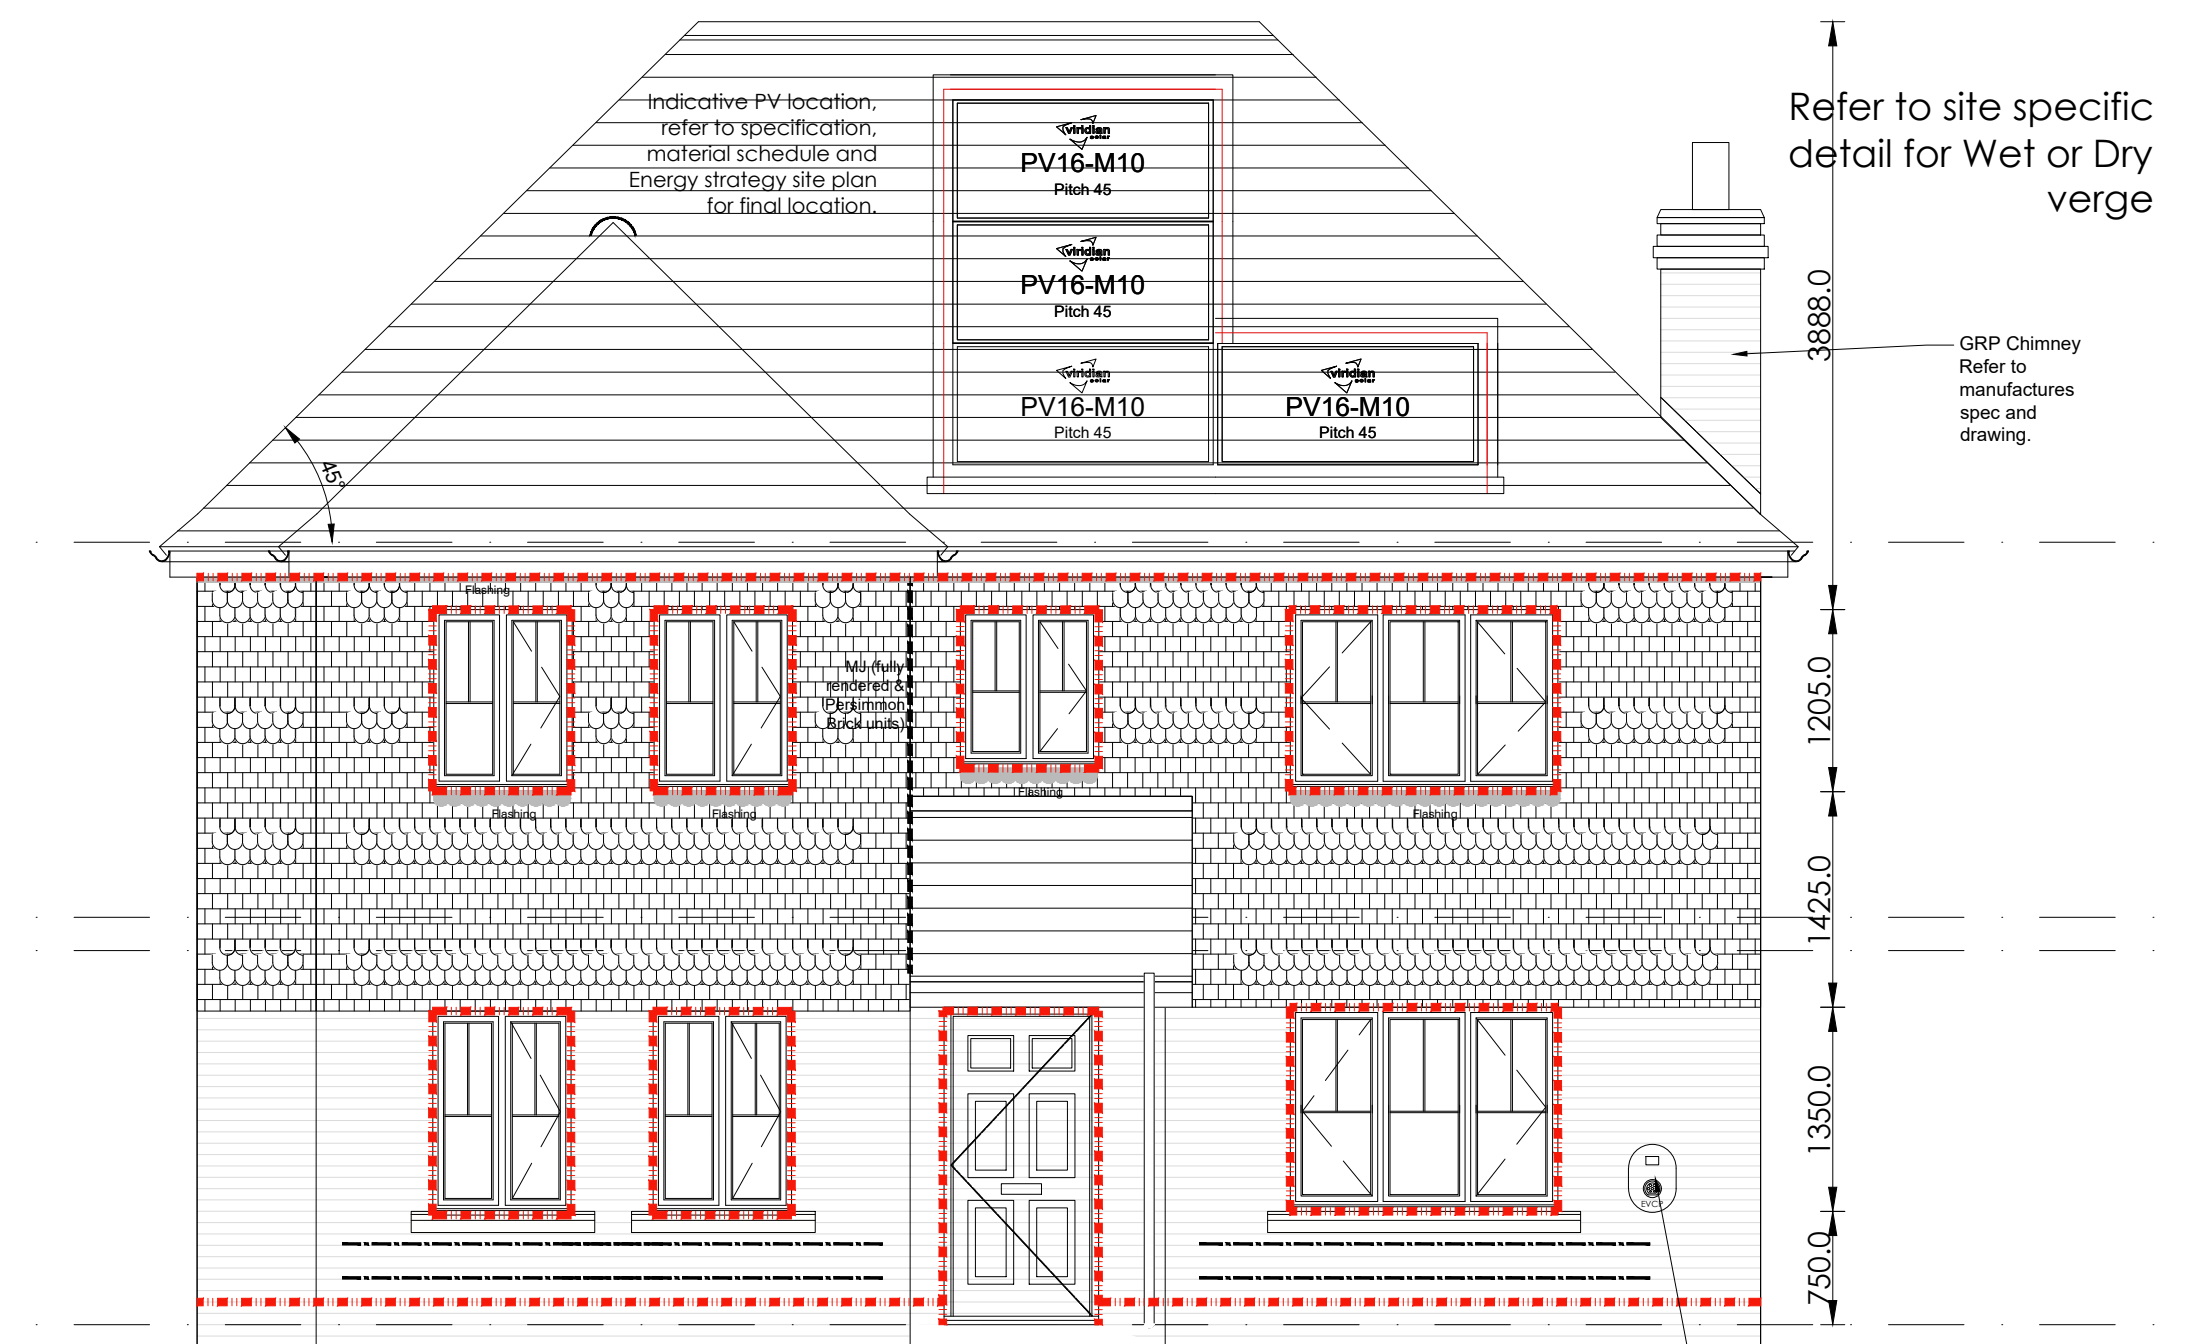


Bed Joint Reinforcement Notation:

This drawing is to be read in conjunction with
Eastwood and Partners drawing 45883_102.

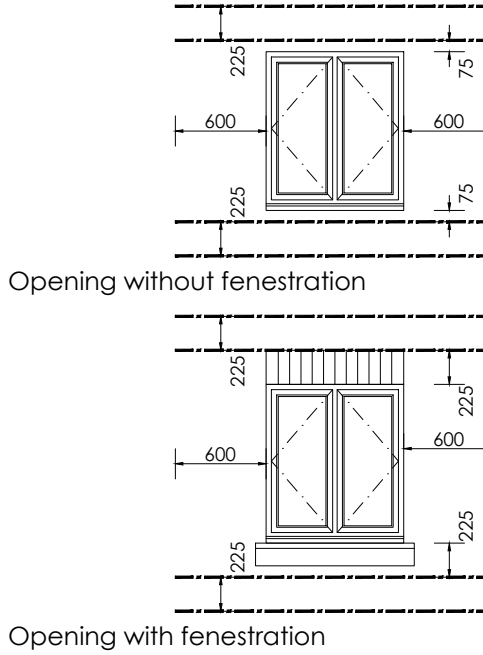

Front Elevation (Plot 20)

Refer to site specific
detail for Wet or Dry
verge


GRP Chimney
Refer to
manufactures
spec and
drawing.

Dry ridge. Ventilation
to min 5000mm²/m
with an equivalent to a
5mm continuous strip
along the entire length
of ridge


Tiled roof covering,
refer to MS for details.

GRP Chimney
Refer to
manufactures
spec and
drawing.

Refer to EV
Charging plan for
location.

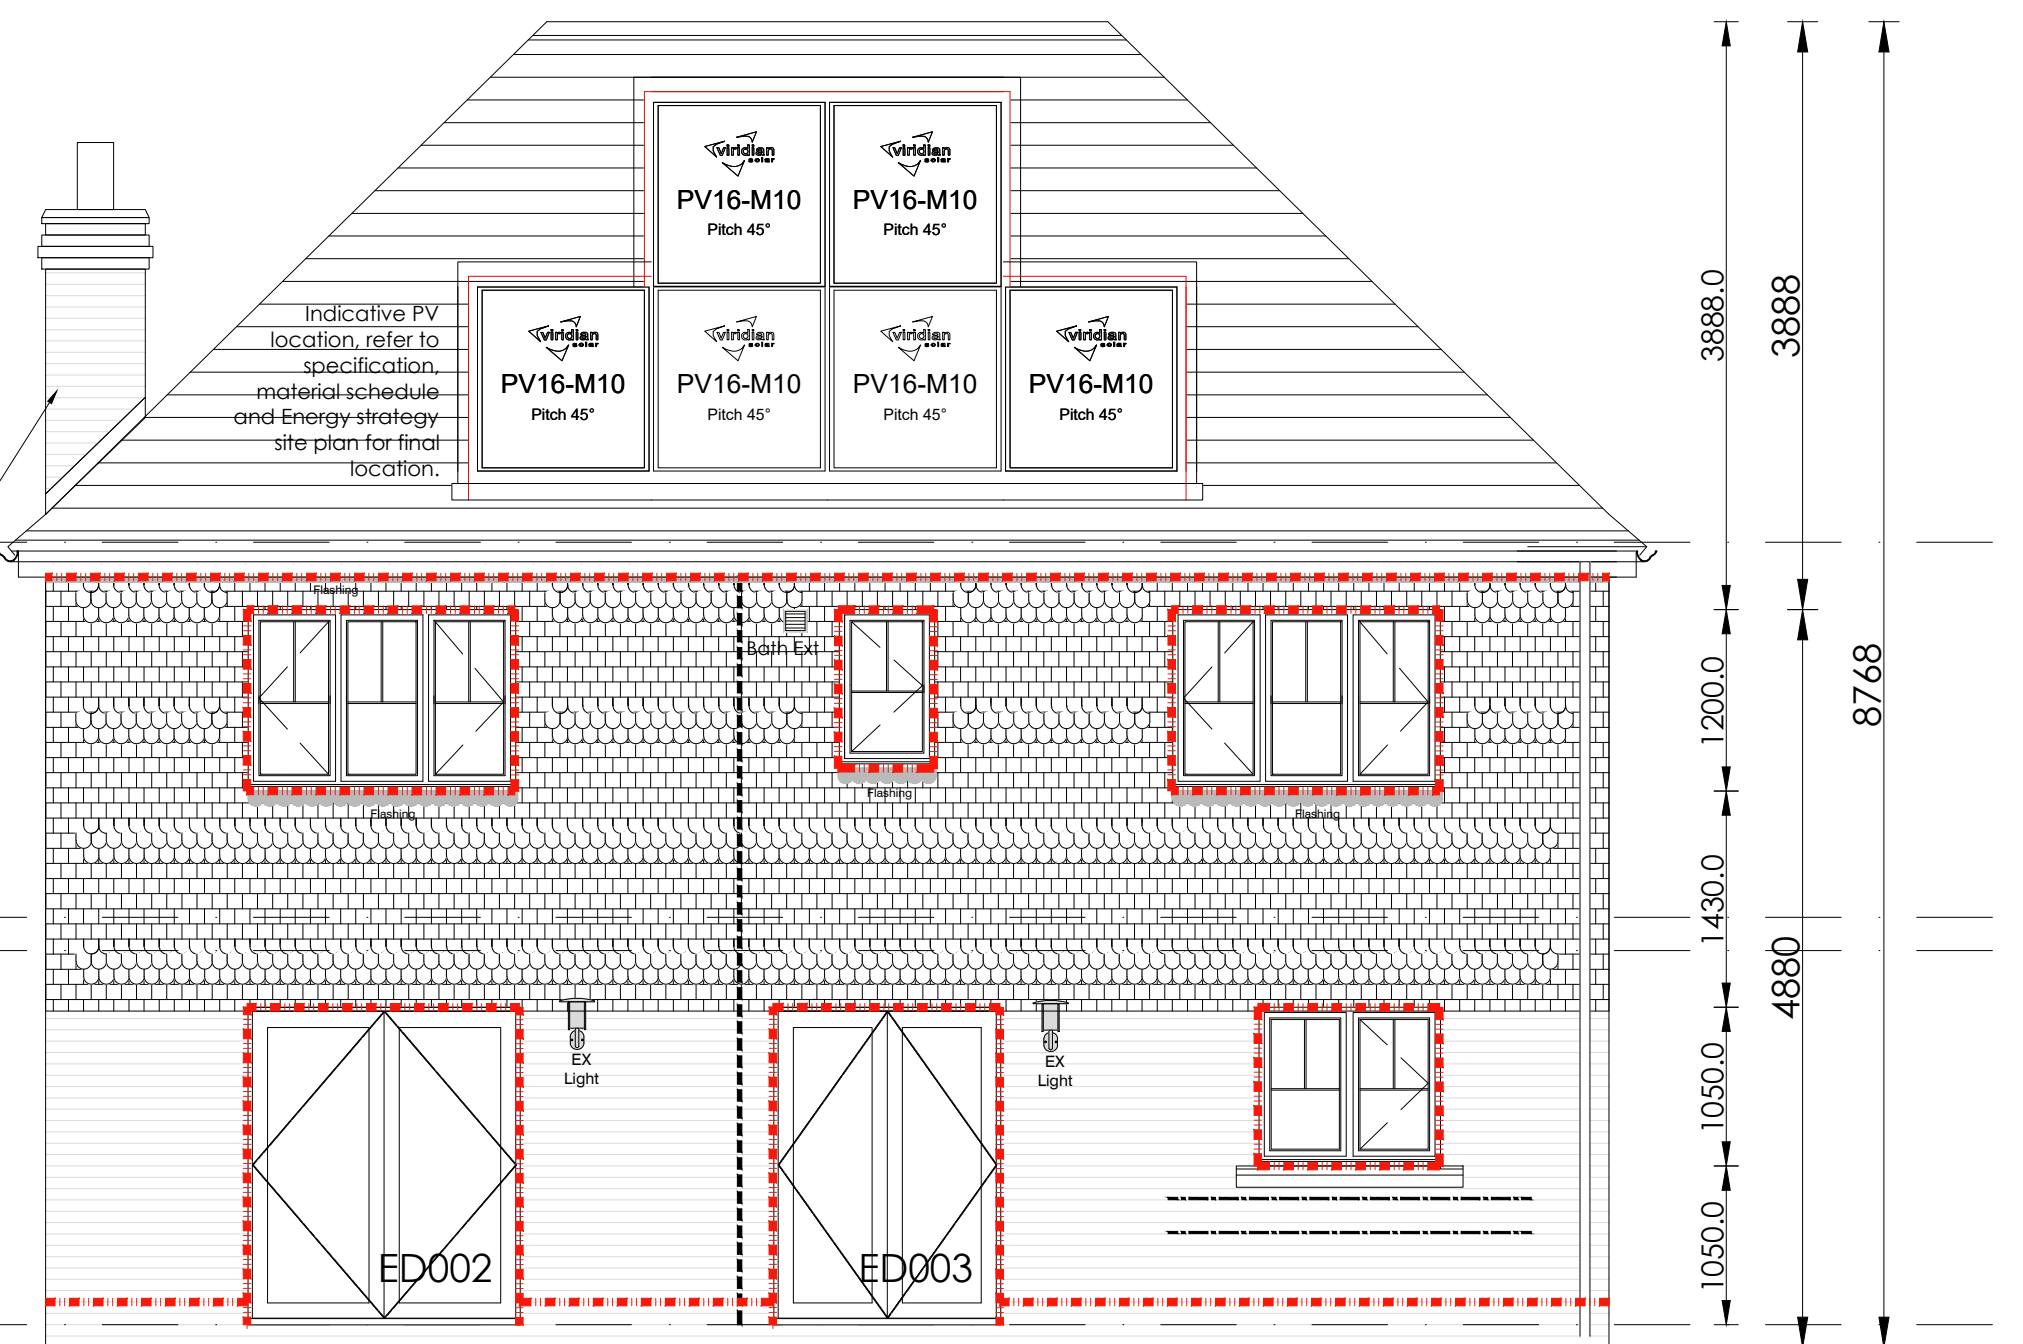


Rear Elevation (Plot 20)

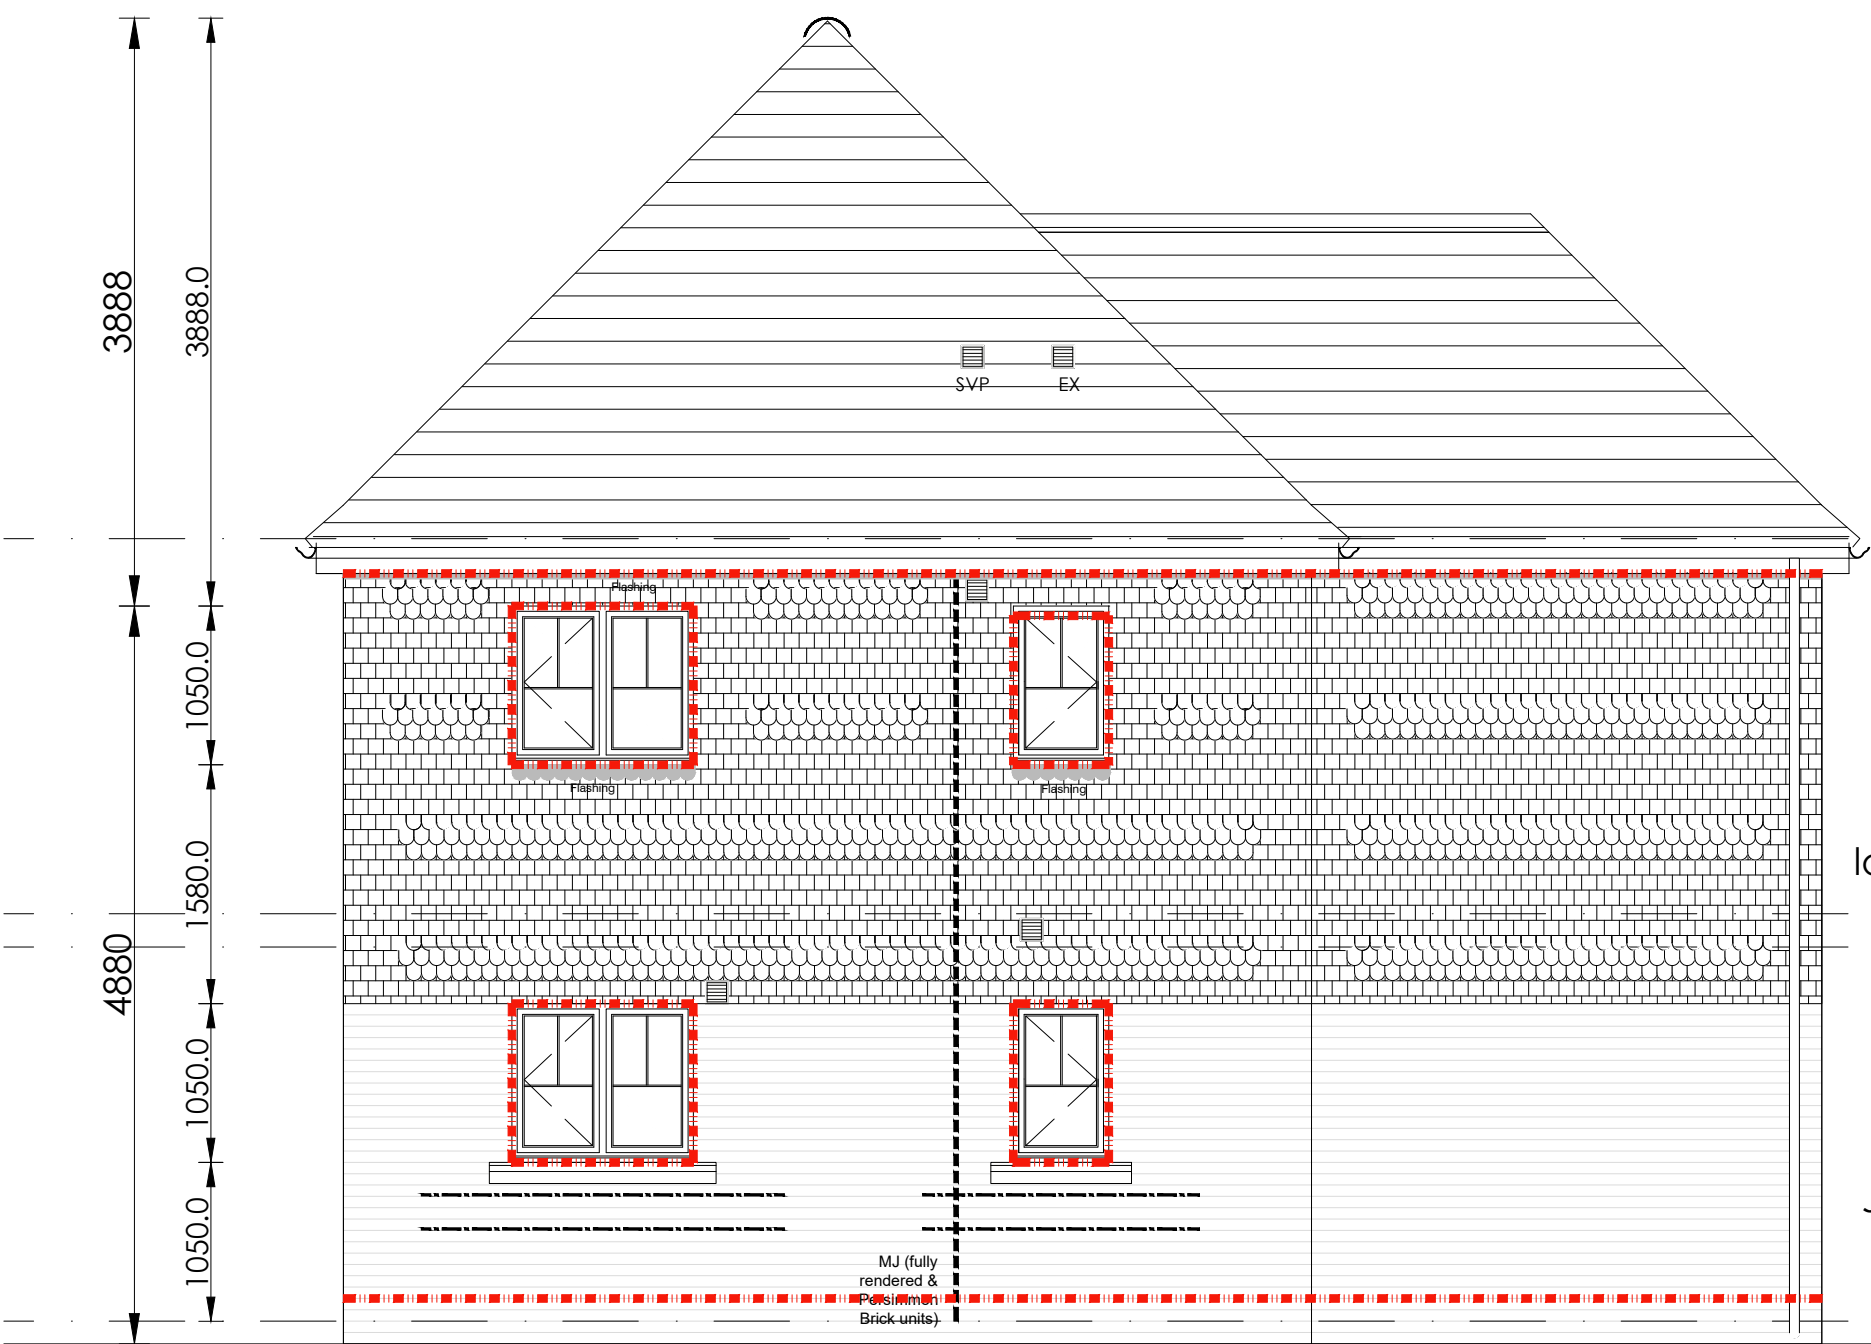


Side Elevation (Plot 20)

Cooker
extractor
located within
floor zoon

Vertical
movement
Joint (refer to
Plan for
details).

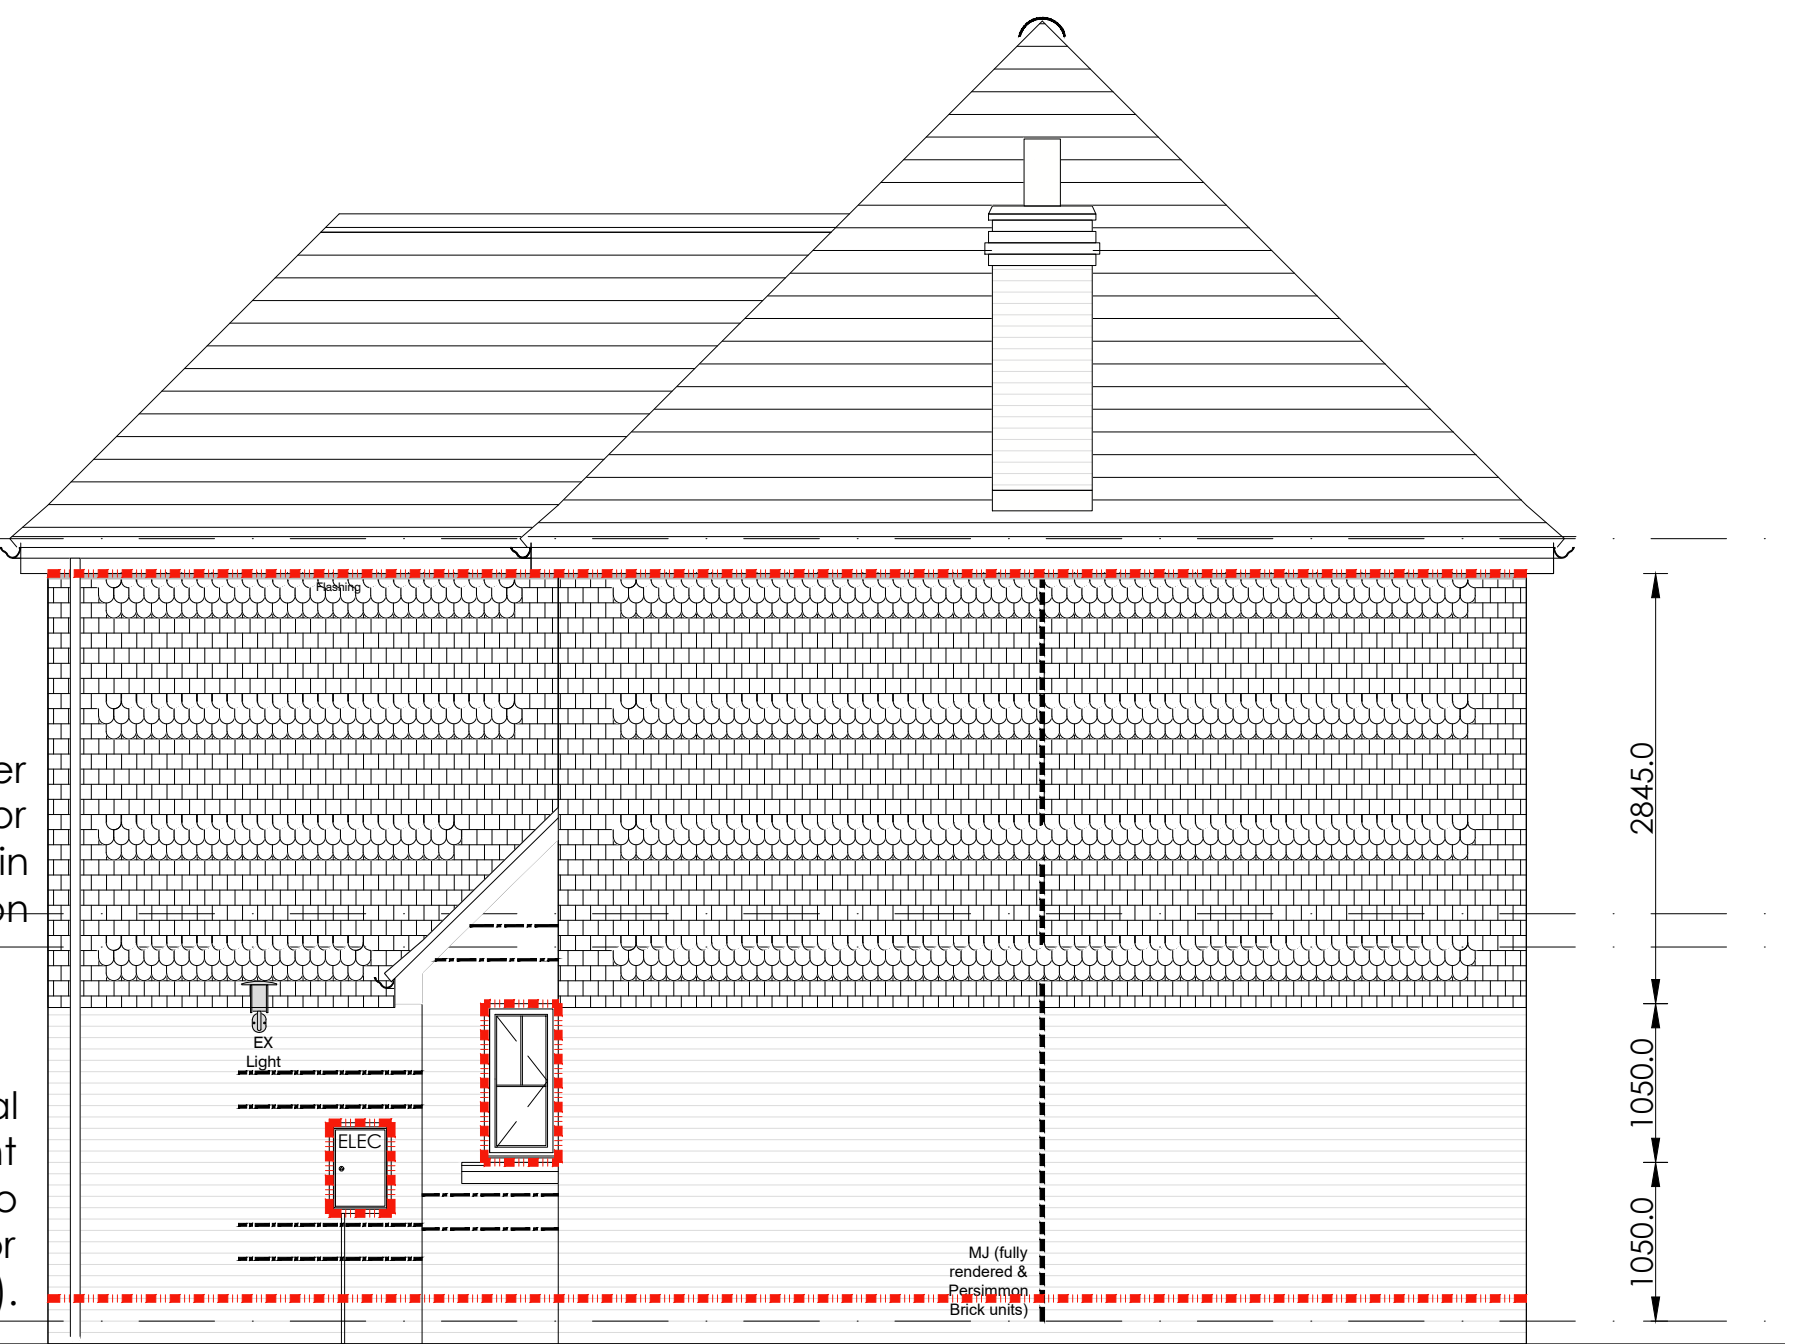

Side Elevation (Plot 20)

D	23-08-25	Solar Updated.	PVS	-		
C	26-03-25	Updated to Reggie's comments. Drawing naming. External materials notes. Updated OPC level free sock. Tile vents.	PVS	-		
B	10-03-25	CU moved to Cupboard. (300mm). Cavity socks added. sub's revised to 110mm cavity. window and door schedule updated.	PVS	-		
A	19-03-25	B1 bed doors added.	PVS	-		
Rev.	Date	Amendment	By	Chk.		
Status						
-						
						
CHARLES CHURCH						
Job	LAND AT BASSETTS FARM, HORSMONDEN, KENT					
-						
Title	1473-CARNABY ELEVATIONS Plot 20					
Drawn By	PVS	Date	11/7/25			
Check	TP	Scale	1:50			
Auth.	-	@ A1				
Drawing No.						
634-Con-221 Rev D						