



PRODUCTION DRAWING PACKAGE THE TURNBERRY
REGENT'S GATE, VIRGINIA WATER SOUTH
PLOTS 6, 7 & 12 AS PLOT 11 HANDED PRIVATE DEVELOPMENT

DRAWING & ISSUE REGISTER		DATE	10-05-24	10-06-24	10-06-24	26-11-24	24-01-25	28-01-25	12-02-25	02-06-25	10-06-25	26-06-25	02-07-25	03-10-25	
DISTRIBUTION:															
Client -BELLWAY HOMES SL			Y	Y	Y	Y	Y	Y	Y	Y	Y	Y	Y	Y	
Structural Engineers - ADAM BARNES - JNP GROUP			Y	Y	Y	Y	Y	Y	Y	Y	Y	Y	Y	Y	
Civil Engineers - MIKE WITHERS - WITHERS DA			Y	Y	Y	Y	Y	Y	Y	Y	Y	Y	Y	Y	
KEY: D-Draft P-Preliminary T-Tender C-Construction			T	T	T	T	T	T	T	T	T	T	C	C	
ISSUED SUBJECT TO NHBC APPROVAL															
FORMAT: E-Email P-Print D-Disc		E					E	E	E	E	E	E	E	E	
ISSUED BY:		HK					MH	CB	CB	MH	JT	JT	JT	JT	SD
DRAWING NO:	TITLE:	SIZE:													
WADP-220_THE TURNBERRY	Cover sheet	A1	T1	T2	T3	T4	T5	T6	T7	T8	T9	T10	C1	C2	
WADP-221_THE TURNBERRY	Revision sheet	A1		T1	T2	T3	T4	T5	T6	T7	T8	T9	C1	C2	
WADP-222_THE TURNBERRY	Substructure	A1	T1	T2		T3	T4		T5	T6	T7	T8	C1		
WADP-223_THE TURNBERRY	Ground Floor Plan	A1		T1	T2	T3	T4		T5	T6	T7	T8	C1	C2	
WADP-224_THE TURNBERRY	First Floor Plan	A1		T1	T2	T3	T4	T5	T6	T7	T8	T9	C1	C2	
WADP-225_THE TURNBERRY	Second Floor Plan	A1		T1		T2				T3	T4	T5	C1	C2	
WADP-226_THE TURNBERRY	Plans Services	A1		T1		T2	T3	T4		T5	T6	T7	C1	C2	
WADP-227_THE TURNBERRY	Elevations 01	A1		T1		T2	T3			T4	T5	T6	C1		
WADP-228_THE TURNBERRY	Elevations 02	A1		T1		T2	T3			T4	T5	T6	C1	C2	
WADP-229_THE TURNBERRY	Elevations 03	A1		T1		T2	T3			T4	T5	T6	C1	C2	
WADP-230_THE TURNBERRY	Sections 01	A1		T1	T2	T3				T4	T5	T6	C1		
WADP-231_THE TURNBERRY	Window & Door Schedule	A1		T1	T2	T3	T4	T5		T6	T7	T8	C1		
WADP-232_THE TURNBERRY	FF Joist Layout	A1		T1	T2	T3	T4		T5	T6	T7	T8	C1		
WADP-233_THE TURNBERRY	SF Joist Layout	A1		T1		T2				T3	T4	T5	C1		
WADP-234_THE TURNBERRY	Roof Plan	A1		T1		T2				T3	T4	T5	C1	C2	
WADP-235_THE TURNBERRY	Elevations Levels	A1					T1		T2	T3	T4				

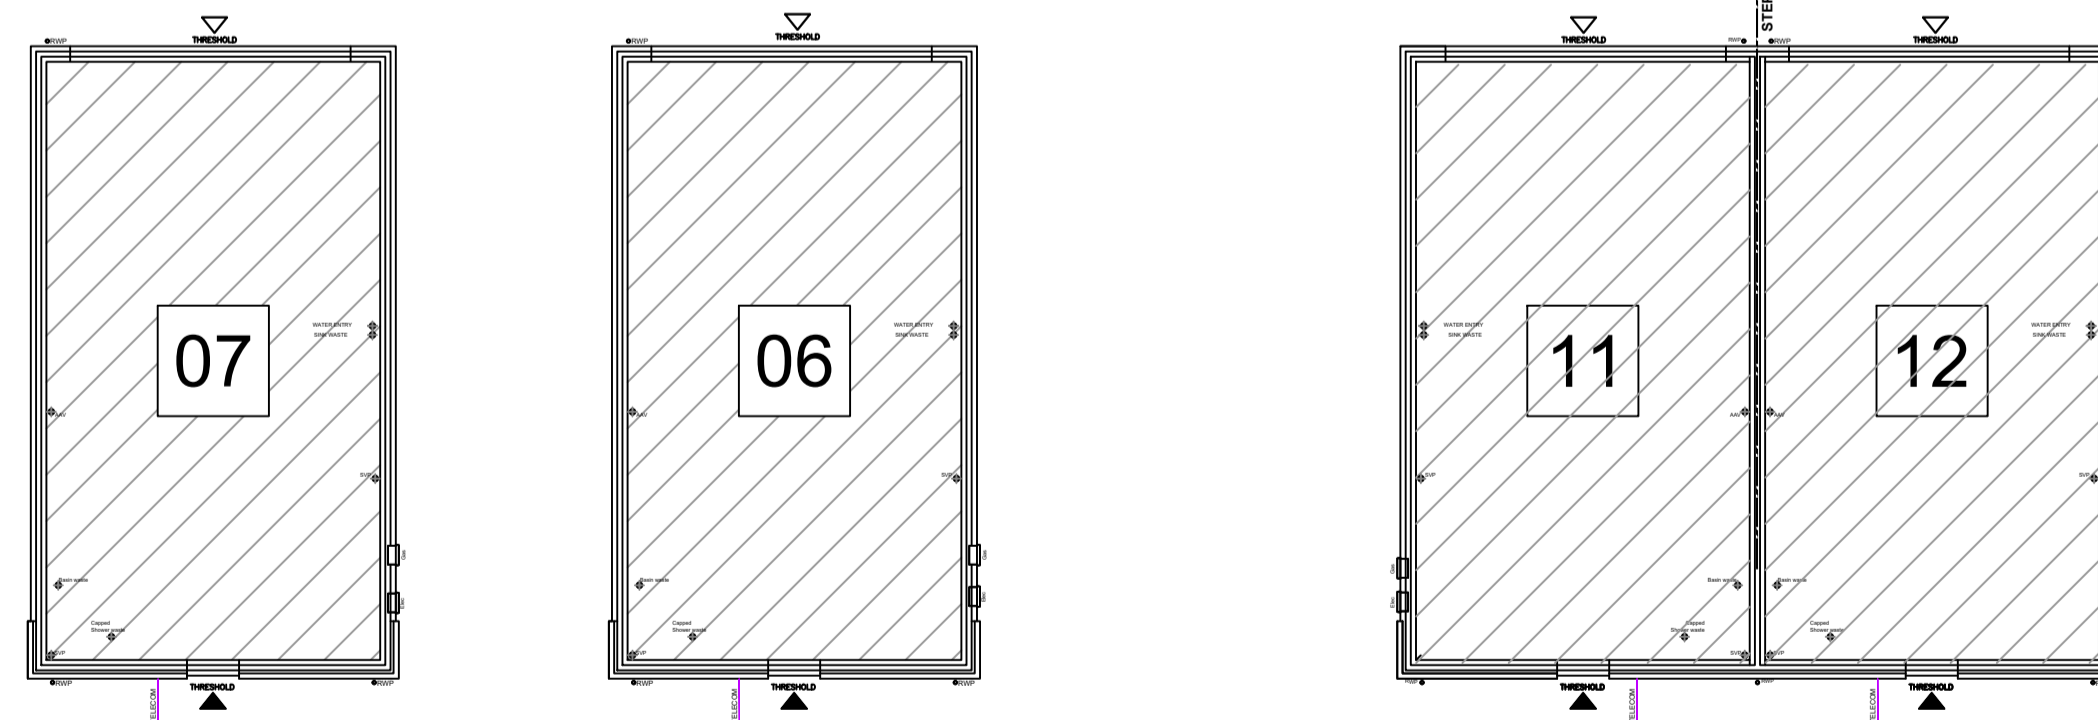

WADP Limited Registered in England No. 4564928
 Registered office: Station House, Connaught Road, Brookwood,
 GU24 0ER

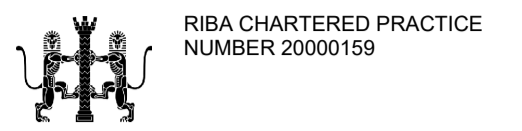

Drawings not to be scaled.
 Work to figured dimensions only.
 All dimensions to be checked on site, and any
 discrepancies reported to the Architect immediately

All drawings are to be read in conjunction the
 BELLWAY Company Specification and Project
 Specifications, Company Standard Details and with the
 current Building Regulations and Codes of Practice.

It is the Contractor's responsibility to ensure that all
 works are carried out in accordance with the same.

All concrete work to be carried out in accordance with
 BS EN 1992-1-1:2004.

All brickwork and blockwork to be carried out in
 accordance with BS EN 1996-1-2:2005.

All structural steelwork to be carried out in accordance
 with BS EN 1993-1-1:2005 Steelwork to be Grade
 S275.

All structural timber to be used in accordance with BS
 EN 1995-1-1:2004 and is to be preservative treated in
 accordance with BS4072.

All plumbing to be in accordance with BS6700, BS EN
 12056, BS6465:Part 1 and BS6367.

All glass falling within critical zones as defined by Part
 N of the Building Regulations is to be toughened or
 safety glass in accordance with BS EN 12600

All building works to be undertaken in accordance with
 Robust Enhanced Accredited Details.



ARCHITECTS

62 Well Lane
 Horsell
 Woking
 Surrey
 GU21 4PS

Telephone: 01483 763028
 e-mail info@wadp.co.uk



REGENT'S GATE
 VIRGINIA WATER SOUTH

THE TURNBERRY
 Cover Sheet

1:50 @ A1 ← 50mm @ A1 →

March 2024

CB

WADP-220_THE TURNBERRY C2