


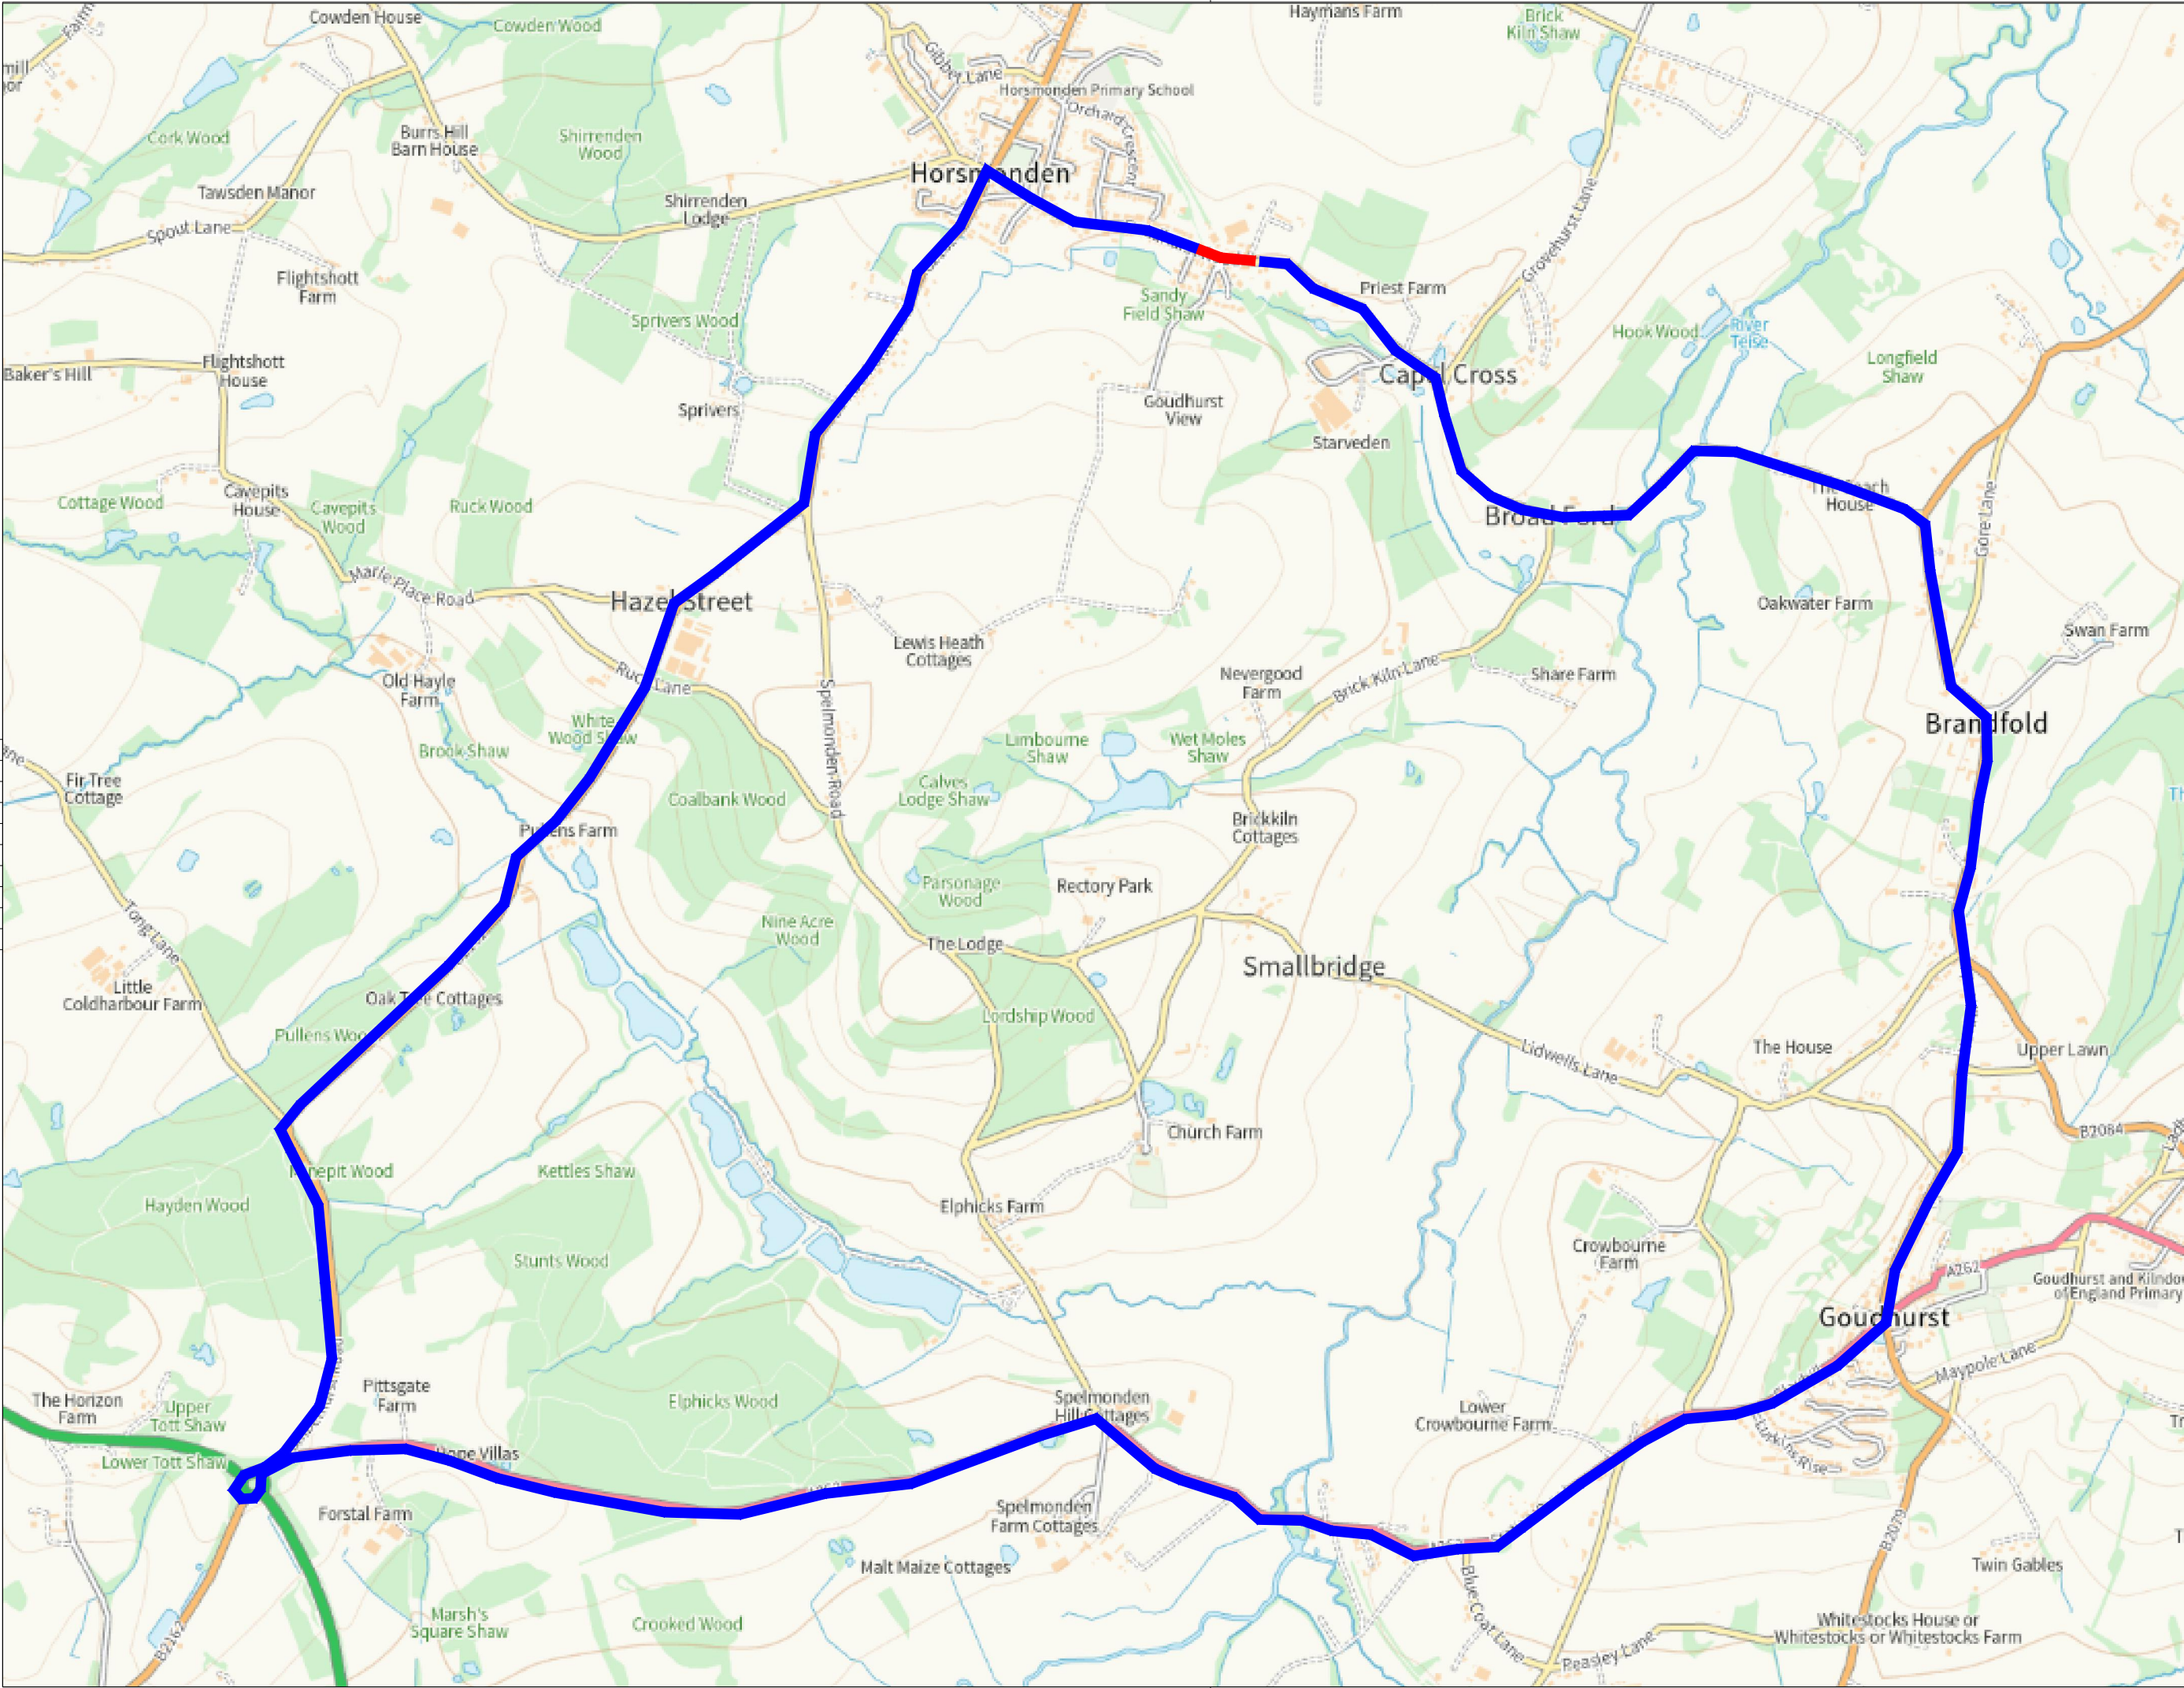

Legend

- Road Closed
- Diversion Route

Rev.	Date	Description	By
Head Office: J2 Brooklands Close Sunbury On Thames Surrey TW16 7D			
Client		Persimmons	
Site Address		Goudhurst Road Horsmonden TN12	
Drawing title		Traffic Management Plan	
Project No		PH-HD-278	
Date		11.03.2025	
Scale		Not to Scale	
Drawn by		JR	Sheet No
Checked by		JR	6