


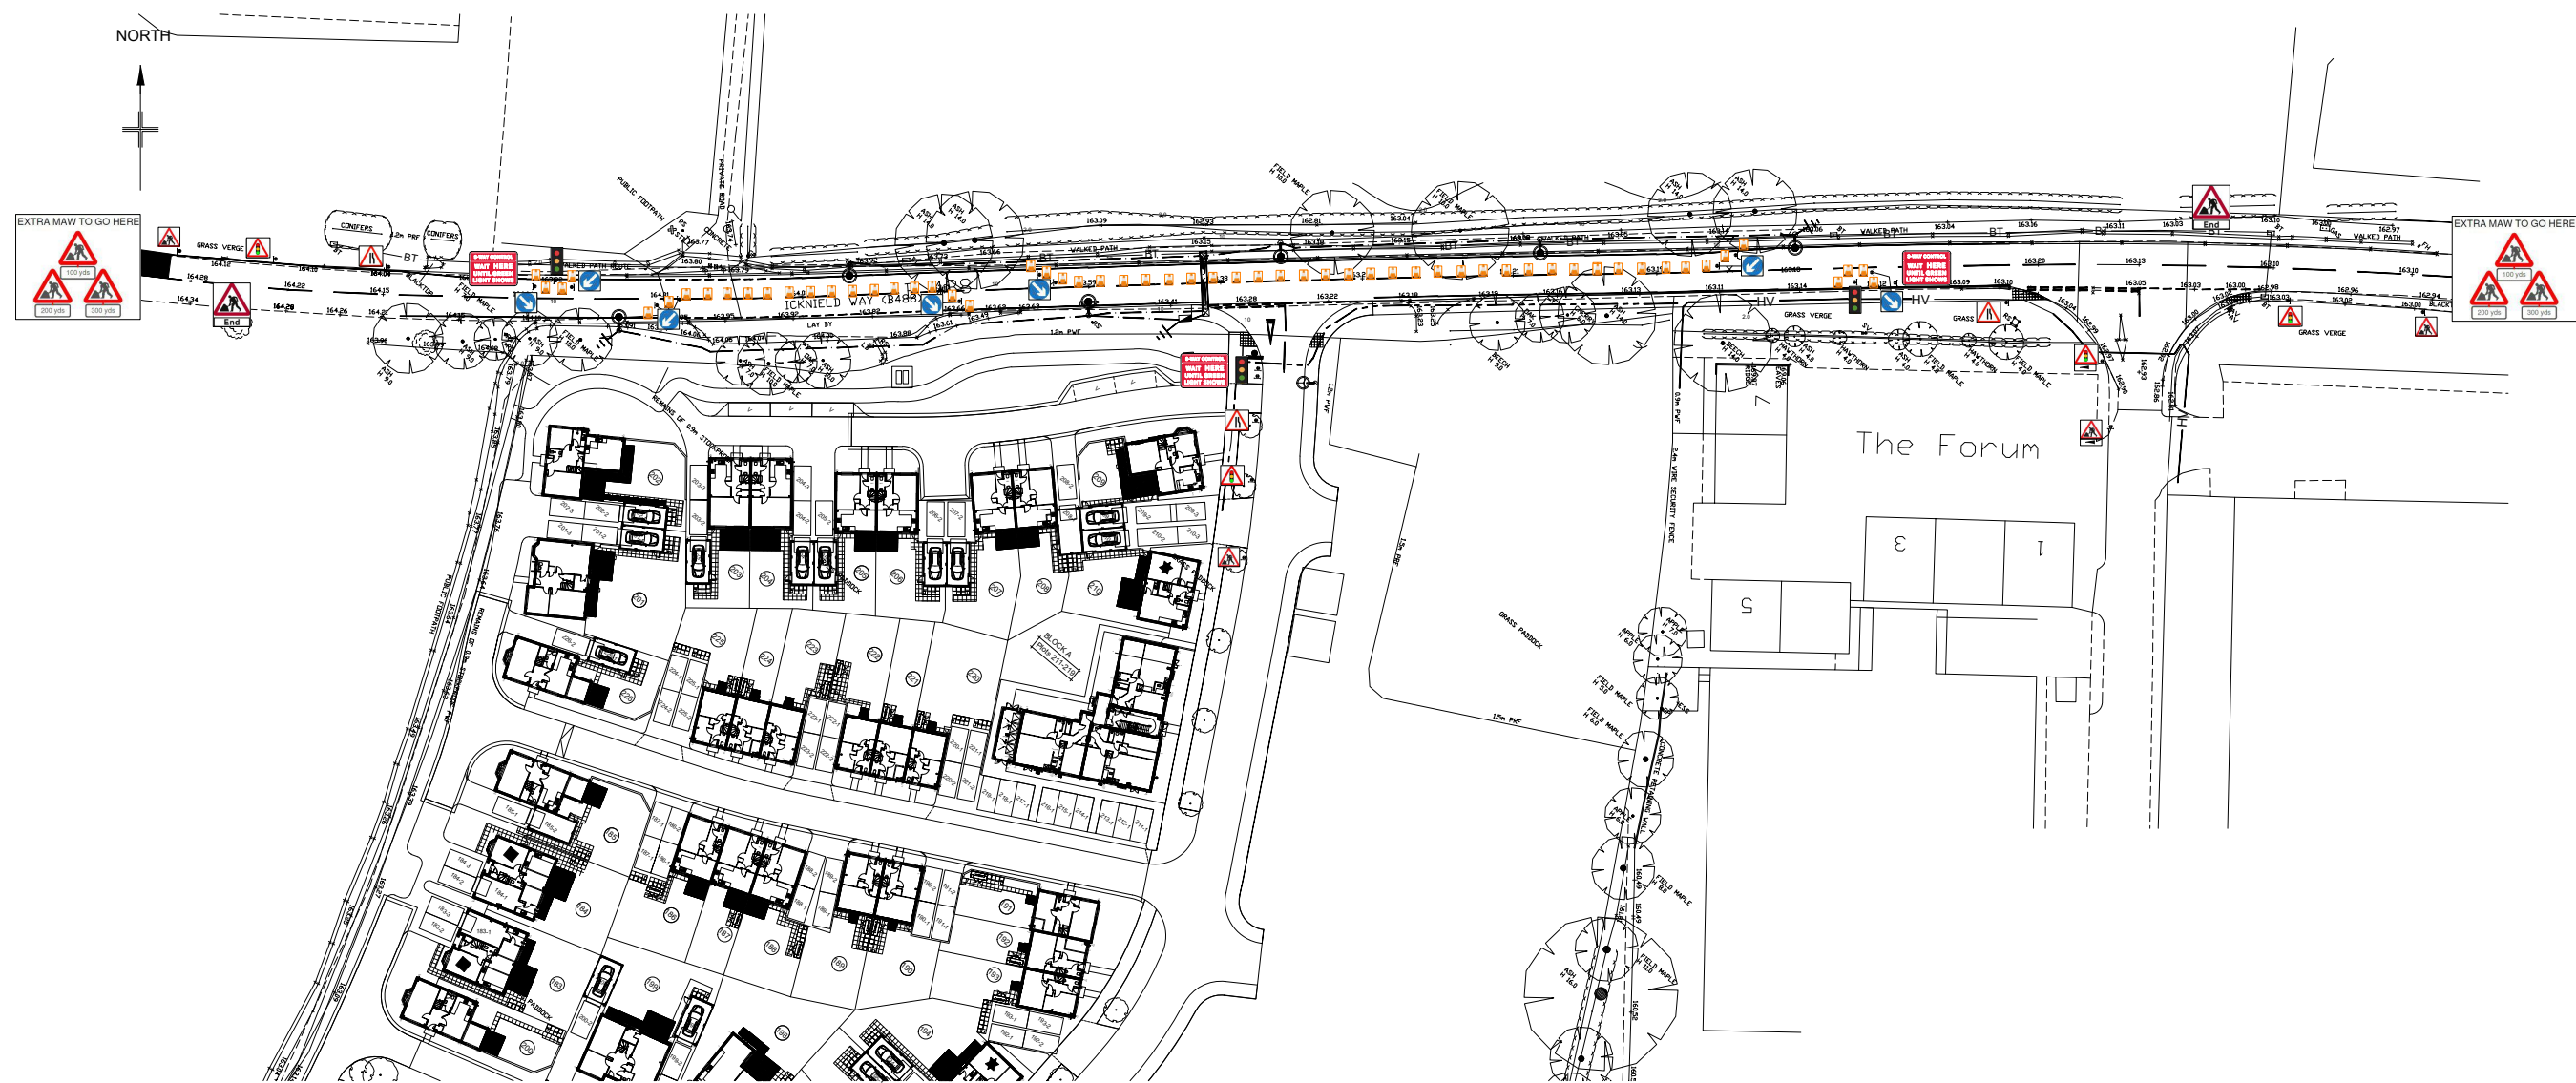

Legend

-  SIGN
-  BARRIER
-  CONE

Drawing Notes

Rev.	Date	Description	By
		HOULIHAN & CO. (EXCAVATIONS) LTD	

Head Office:
J2 Brooklands Close
Sunbury On Thames
Surrey
TW16 7D



Client	Cala Homes		
Site Address	Icknield Way Tring HP23 4GY		
Drawing title	Traffic Management Plan		
Project No	CH-TR-001	Rev	-
Date	08.03.2023		
Scale	Not to Scale		
Drawn by	JR	Sheet No	
Checked by	JR	1 of 2	