


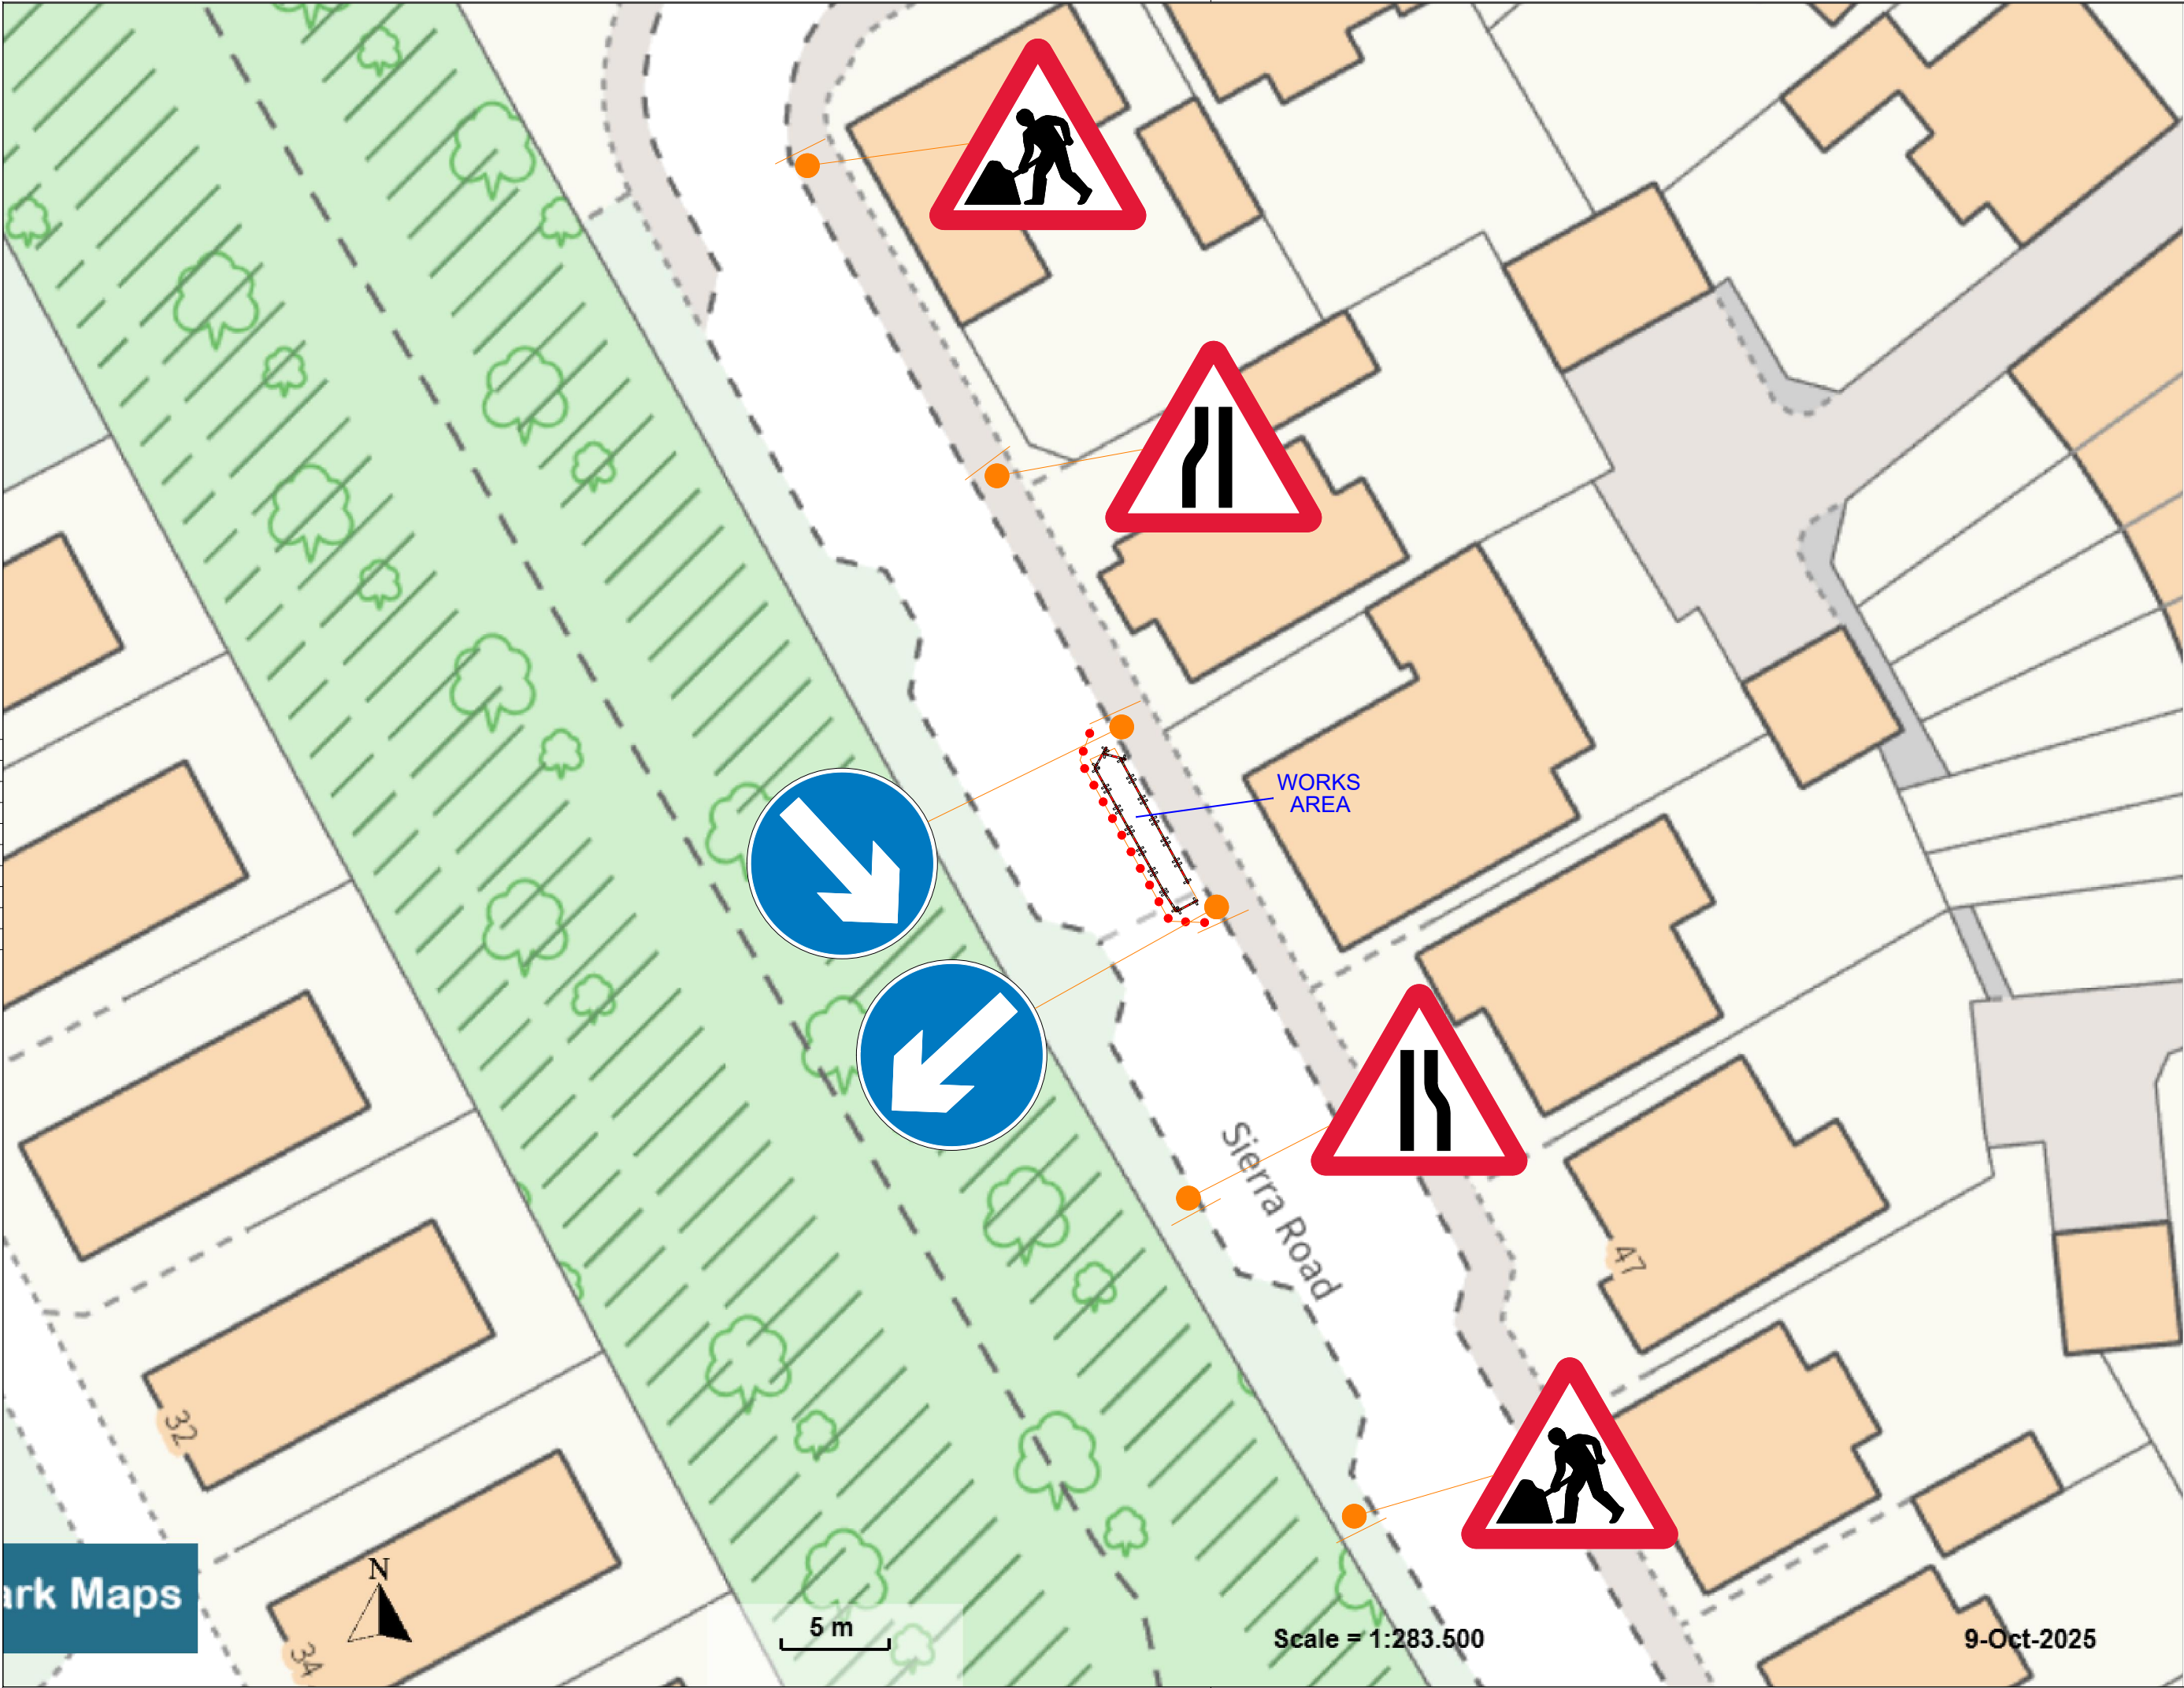

Legend

SIGN

BARRIER

CONE

Rev. Date Description By

HOULIHAN

Head Office:
J2 Brooklands Close
Sunbury On Thames
Surrey
TW16 7D

Worksafe
contractor
SSIP
ROSPA
Member
CHAS
Accredited Contractor
CHAS.co.uk

Client	Berkeley Homes		
Site Address	Sierra Road High Wycombe		
Drawing title	Welfare Location Plan		
Project No	BH-SR-REM	Rev	-
Date	09.10.2025		
Scale	Not to Scale		
Drawn by	JR	Sheet No	
Checked by	JR		1

9-Oct-2025