


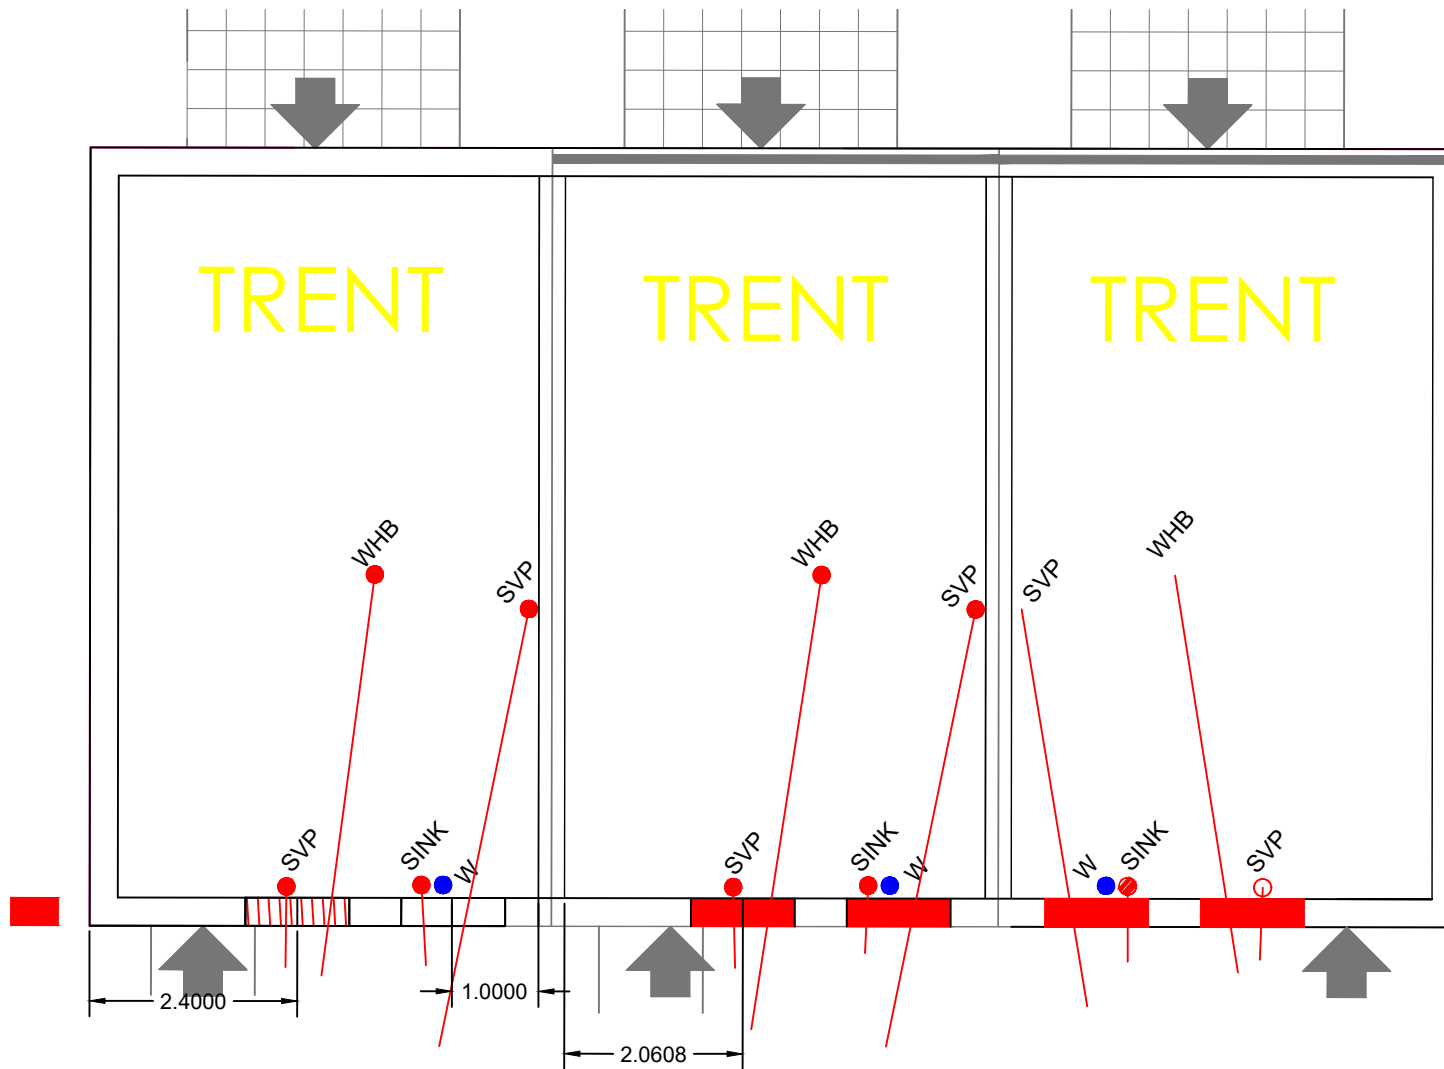

PLOTS 119-121

MAIN ENTRANCE TO ROAD SIDE