


- Notes:**
1. This drawing is to be read in conjunction with all relevant Architect's and Engineer's drawings.
 2. This drawing is to be printed in COLOUR.
 3. This drawing is to be read in conjunction with RSK drawings 134195-RSK-ZZ-XX-DR-C-4001 Road Construction Details
 4. Refer to Landscape Architect's drawings for details regarding soft landscaping, colour and arrangement of hard landscaping areas.

- Legend:**
- Site Boundary
 - Land Sale Boundary
 - PDC1 - Asphalt Concrete Road
 - PDC2 - Block Paved Road
 - FDC1 - Asphalt Concrete Footway
 - FDC2 - Asphalt Concrete Vehicle Crossover
 - PDC3 - Rumble Strip
 - Cycle Store Concrete Slab
 - K1 - 125mm Kerb Upstand
 - K2 - 25mm Kerb Upstand
 - K3 - Flush Edging Kerb
 - K4 - Flush Kerb
 - K5 - 50mm Kerb Upstand
 - Boundary Brick Wall
 - Boundary Closed Board Fence
 - Knee Railing
 - RW Retaining Wall with Closed Board Fence
 - GB Gravel Board with Closed Board Fence
 - Permeable Paving - Parking Courts
 - Permeable Paving - Driveways (Charcoal or similar approved.)
 - Impermeable Paving - Driveway ramps (To be finished in same block paving type & colour as the permeable paving - driveways)
 - Permeable Paving - Driveways (Bracken or similar approved.)
 - Entrance Paths - 450mm Slabs
 - Patios - 450mm Slabs
 - Buffer Zone
 - Verge
 - PDC3 - Central Square Artro Block Paving 220 x 55 x 80
 - 0-6mm Kerb Upstand (Bull Nose Kerb)
 - Transition Kerb (TK)
 - Tactile Paving Crossing Natural Colour - FDC3
 - Garage Personnel Door
 - Refer to drawing 134215-RSK-ZZ-ZZ-DR-S-1302 / Lift Pit & Cycle Store Details
 - Bin Storage Area

CIVIL / STRUCTURAL DESIGN RISK MANAGEMENT						
Abnormal or unusual residual risks associated with the design outcomes shown on this drawing are:-						
RSK LDE LTD has followed its Design Risk Management process for Hazard Elimination and Risk reduction in developing the designs shown on this drawing. Abnormal or unusual residual risks may be shown above where it is considered that such risk may not normally be expected by competent persons engaged on work of this nature or type.						
C14	12.03.2025	Footpath extended and gate added to plot 277.	LN	AM		
C13	07.02.2025	Plots 258, 259 and 274 landing and footpaths updated to suit clients comments, and knee railings added to northern boundary.	LN	AM		
C12	22.01.2025	RCP's updated to new locations. See rev clouds.	LN	AM		
C11	15.08.2024	Plot 263 garden path updated.	LN	AM		
C10	23.07.2024	Pedestrian link to countryside widened to 3.0m to be utilized as a shared link for pedestrians and cyclists.	AF	AM		
C09	23.04.2024	Surface finishes provided for block 1 FOG units and 1 carport.	AF	AM		
C08	04.04.2024	Speed deterrent measure added on Hudson Avenue adjacent to plot 296.	AF	AM		
C07	06.02.2024	Plot 75-76 driveway ramps hatch amended. Paths added for tactile paving and delineation kerb added between permeable and impermeable paving in driveways.	AF	AM		
C06	29.01.2024	Driveway ramps hatch and plan legend updated. Renamed Parkman house type to The Forger.	AF	AM		
C05	04.12.2023	Plots 220-224, 248-267, 296-299, 317-319 and 370-374 driveways paving colour amended to suit the landscaping plan.	AF	AM		
C04	18.09.2023	Garage personnel doors & cycle store detail added.	LN	JC	AM	
C03	21.03.2023	Cycle store added to legend. See revision cloud.	LN	EE		
C02	11.10.2022	Updated to reflect planning comments.	YP	IWM		
C01	09.09.2022	Issued for Construction.	LN	IWM	IWM	
T02	11.08.2022	Amended following internal checking & planning comments. Block 1, 2, plots 303-304, 280-283 & 286-289 updated. Plots 335-338 moved. Changes as shown.		IWM		
Rev.	Date	Amendment	Drawn	Chkd.	Appd.	

RSK
LAND & DEVELOPMENT ENGINEERING LTD
18 Frogmore Road
Hemel Hempstead
Hertfordshire
HP3 9RT
United Kingdom
Tel: +44 (0) 1442 437500
Fax: +44 (0) 1442 437550
Email: info@rsk.co.uk
Web: www.rsk.co.uk

Client		Bellway	
Project Title		WHITTINGTON WAY, PARCEL B	
Status		CONSTRUCTION	
Drawing Title		SURFACE FINISHES AND KERBING SHEET 2 OF 4	
Drawn	Date	Checked	Date
LN	18.03.2022	IWM	18.03.2022
Scale	1:250	Orig Size	Dimensions
		A1	Metres
Project No. 134195		Drawing File 134195-RSK-ZZ-XX-DR-C-1001-1004 Surface Finishes.dwg	
Drawing No. 134195		Rev. C14	
Project	Orig.	Vol./Sys.	Lev./Loc.
		Type	Role
		Draw. No.	
Scale 1:250 0 2.5 5 7.5 10 12.5m			

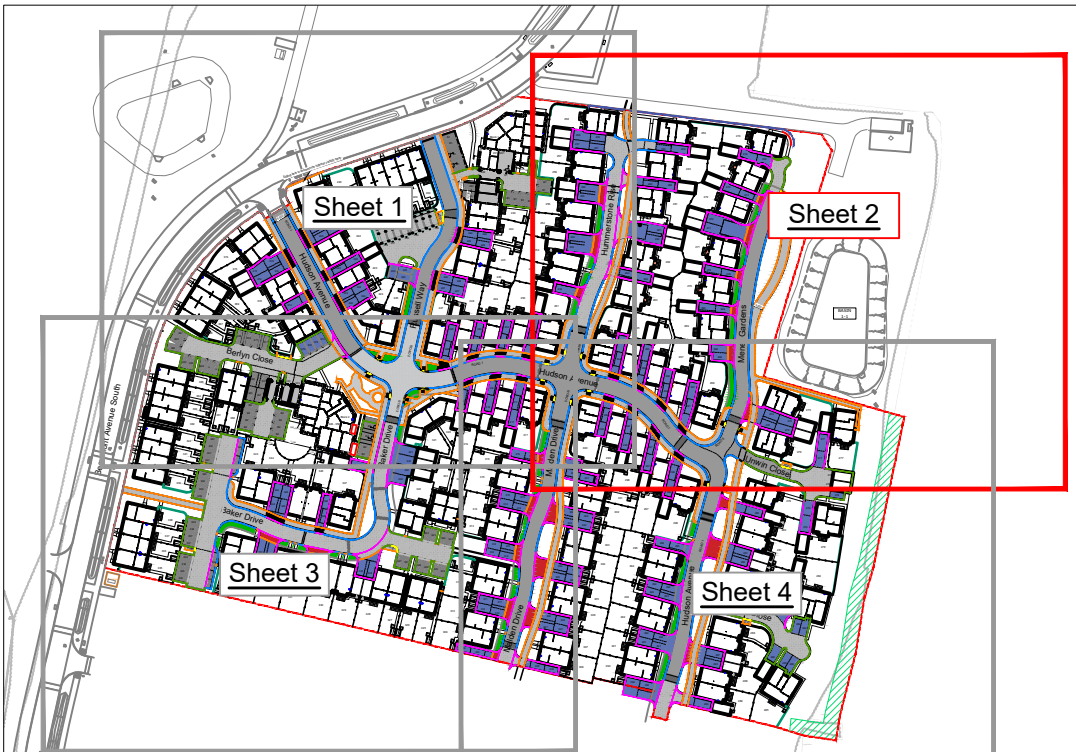

Key Plan
1:2500