


284-285

LEGEND - SUBSTRUCTURE

- DENOTES 328MM THICK CAVITY WALL :
- 102.5MM FACING BRICKWORK
 - 125MM WIDE INSULATED CAVITY. (SEE CLIENT SPECIFICATIONS)
 - 100MM THICK 3.6NMM² STANDARD AIRCRETE BLOCKWORK. (SEE CLIENT SPECIFICATIONS)
- DENOTES 328MM THICK CAVITY WALL :
- 102.5MM FACING BRICKWORK
 - 125MM WIDE INSULATED CAVITY. (SEE CLIENT SPECIFICATIONS)
 - 100MM THICK 7N BLOCKWORK IN (ii) MORTAR. (SEE CLIENT SPECIFICATIONS)
- DENOTES 300MM THICK PARTY WALL :
- 100MM THICK 3.6NMM² LIGHTWEIGHT AGGREGATE CONCRETE BLOCKWORK. (SEE CLIENT SPECIFICATIONS)
 - 100MM WIDE INSULATED CAVITY. (SEE CLIENT SPECIFICATIONS)
 - 100MM THICK 3.6NMM² LIGHTWEIGHT AGGREGATE CONCRETE BLOCKWORK. (SEE CLIENT SPECIFICATIONS)
- DENOTES 330MM THICK DOUBLE SKIN WALL :
- 102.5MM FACING BRICKWORK
 - 125MM WIDE CAVITY
 - 102.5MM FACING BRICKWORK
- DENOTES 100MM THICK 3.6NMM² LIGHTWEIGHT AGGREGATE BLOCKWORK LOAD BEARING PARTITION WALL
- DENOTES 100MM THICK 7NMM² BLOCKWORK LOAD BEARING PARTITION WALL IN (ii) MORTAR.
- SLEEPER WALL DENOTES 100MM THICK BLOCKWORK SLEEPER WALL.
- MAIN ENTRANCE - FLUSH THRESHOLD MAX. 15mm UPSTAND. MIN 1200mm LONG RAMP/LANDING UP TO FRONT DOOR TO BE LAID TO FALLS OF MIN. 1:60, MAX 1:20. FOOTPATH LAID BEYOND LANDING AREA TO 1:12 GRADIENT (5.0m MAX. LENGTH)
- MAINS WATER INTAKE POINT.
- 100mmØ SVP
- WALL MOUNTED ELECTRIC METER
- WALL MOUNTED GAS METER
- UNIVERSAL GAS METER BOX
- SEALED GULLY
- RAIN WATER PIPE
- MINERAL WOOL CAVITY BARRIER


GENERAL NOTES

- 25MM THICK POLYURETHANE BATT INSULATION WITH A MINIMUM R-VALUE OF 0.75m²/KW. TIGHTLY BUTTED TO EXTERNAL BLOCKWORK WALL INNER LEAF.
- REFER TO DIMENSIONED G.F. PLANS FOR INTERNAL DOOR LOCATIONS AND CROSS REFER TO ASSOCIATED STANDARD DETAILS FOR DOOR THRESHOLD TREATMENT.
- VENTILATION SHOULD BE PROVIDED TO PRECAST SUSPENDED FLOORS IN ACCORDANCE WITH CHAPTER 5.2.10 OF LATEST NHBC TECHNICAL STANDARDS (GENERALLY PROVIDED BY VENTILATORS ON AT LEAST TWO OPPOSITE EXTERNAL WALLS.
- WHERE SLEEPER WALLS / PARTITIONS PROVIDED, THESE SHOULD BE CONSTRUCTED WITH SUFFICIENT OPENINGS TO ENSURE ADEQUATE THROUGH VENTILATION.
- VOID VENTILATION SHOULD BE PROVIDED TO WHICHEVER GIVES THE GREATER
- OPENING AREA:
- 1500MM² PER METRE RUN OF EXTERNAL WALL
 - 500MM² PER M² OF FLOOR AREA.

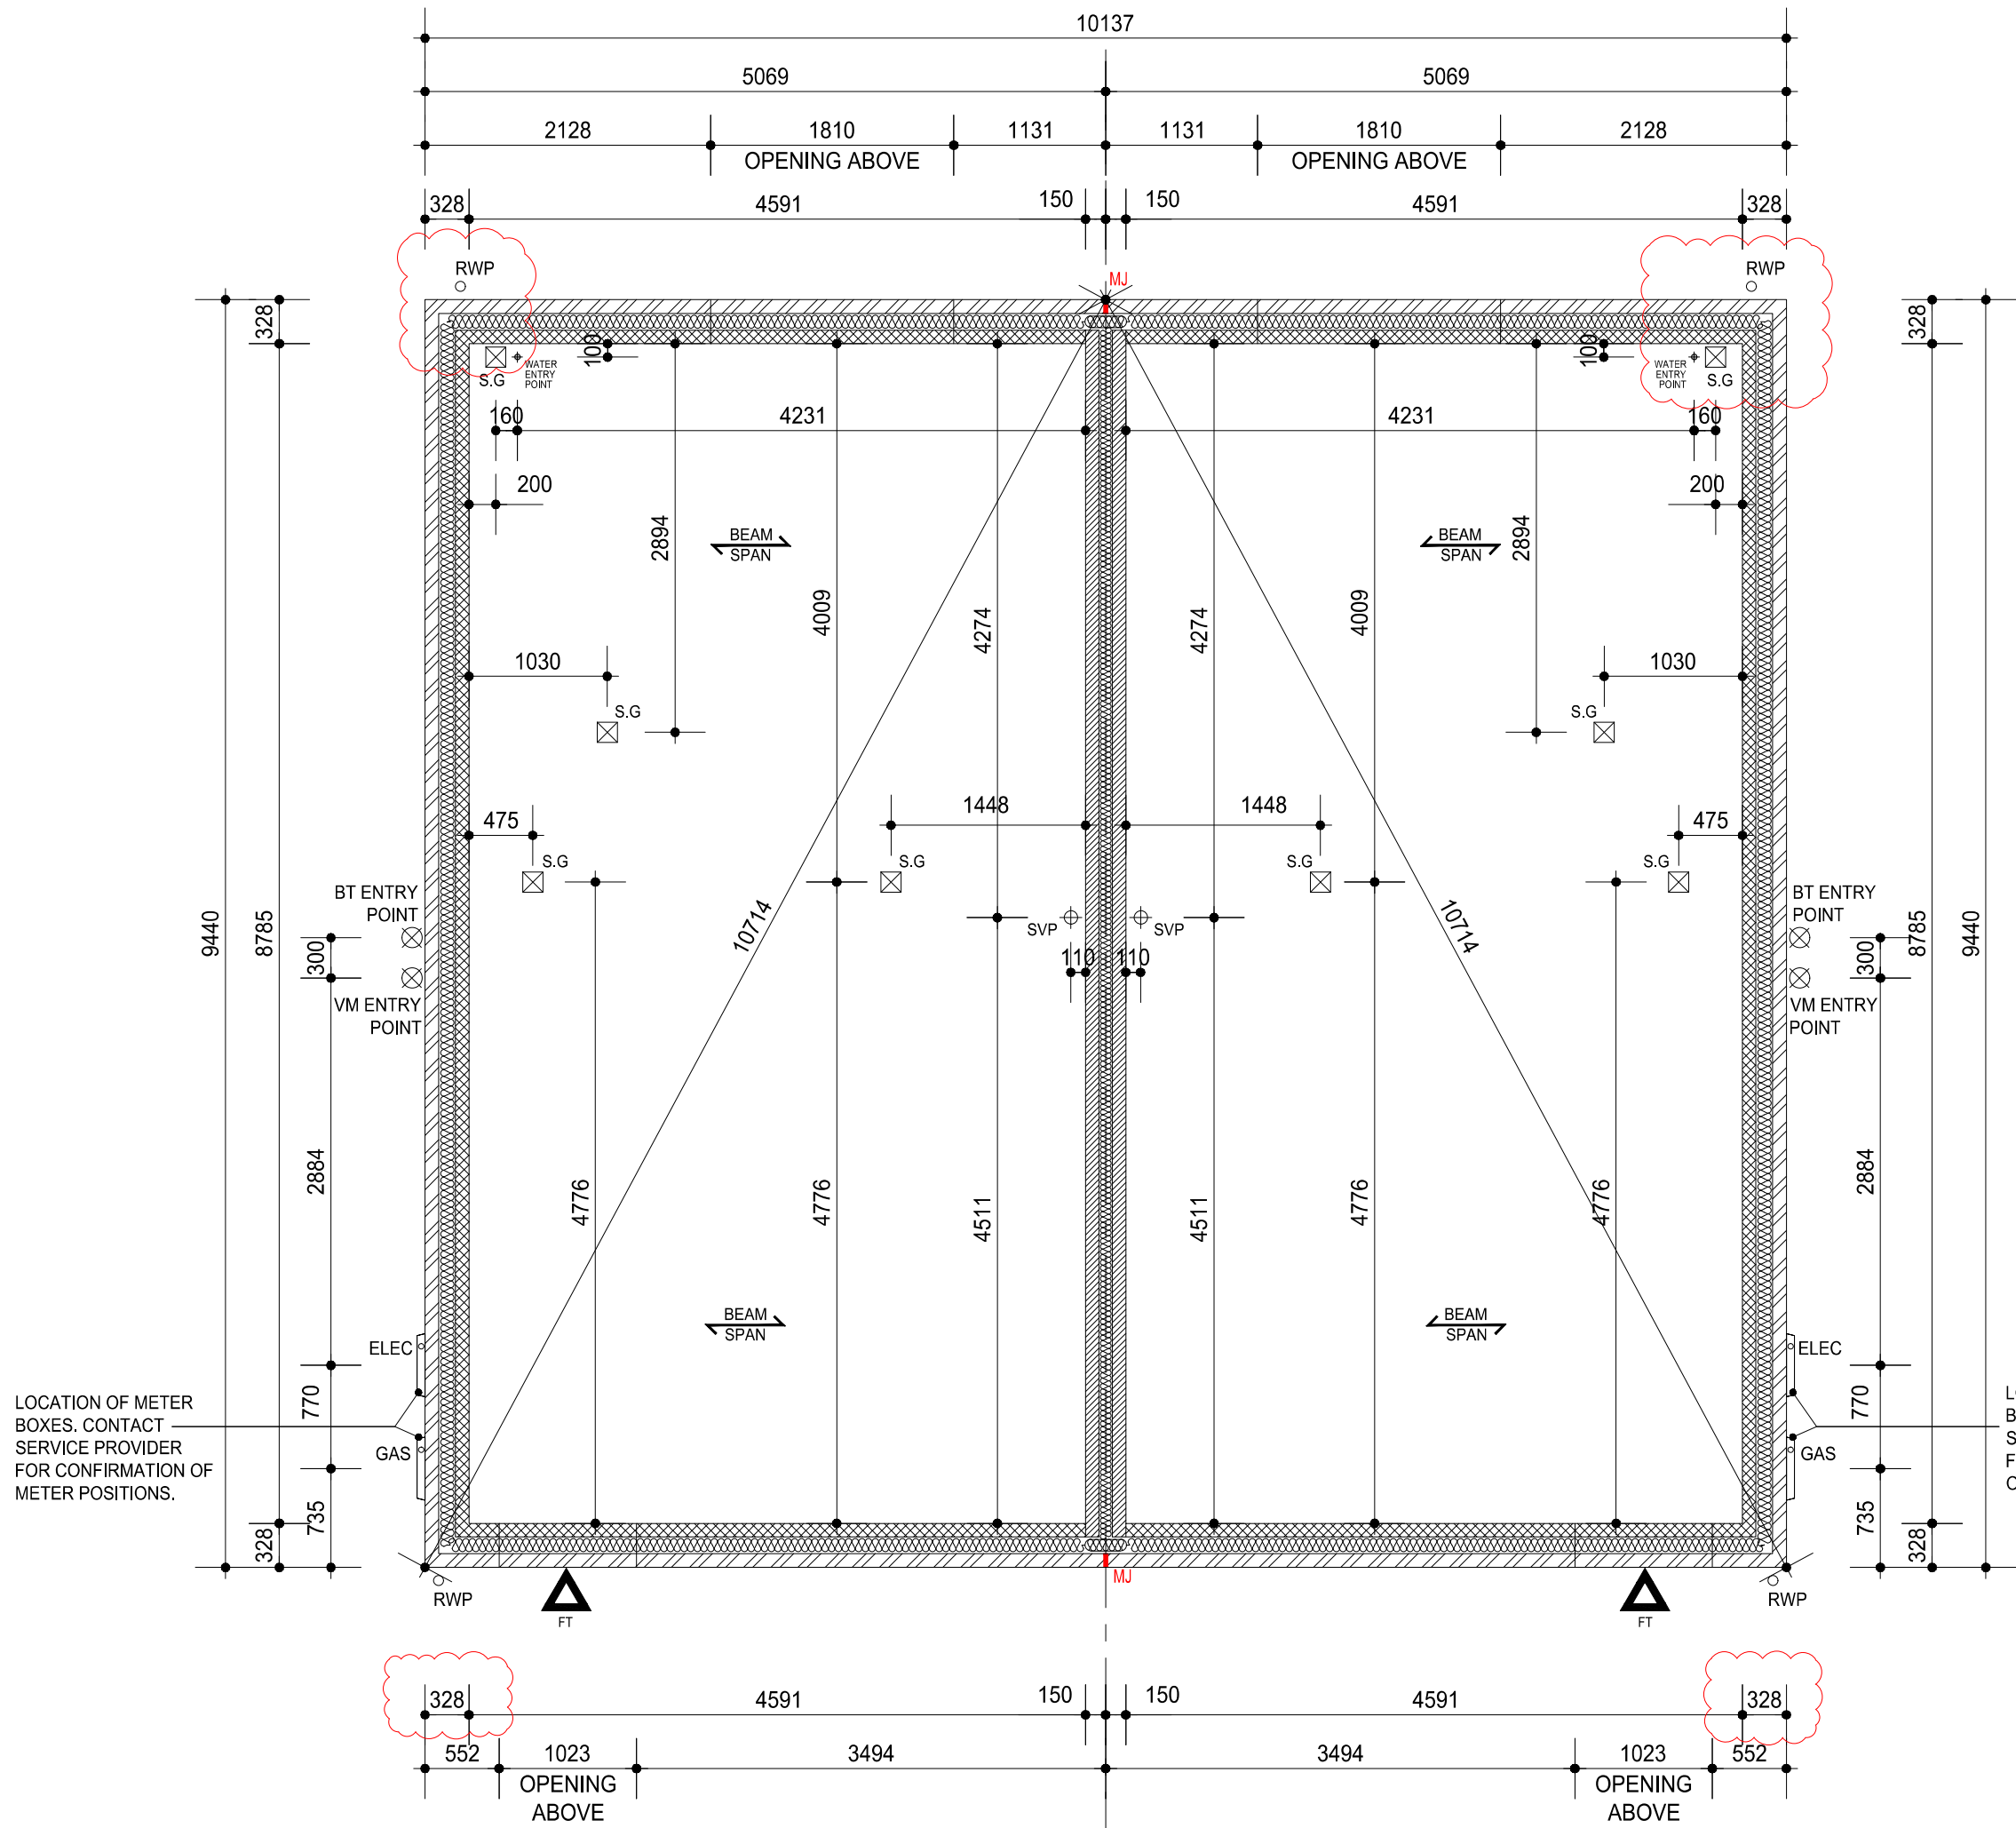

HOUSE TYPE RIVERMONT
PLOT 301

HOUSE TYPE RIVERMONT
PLOT 300

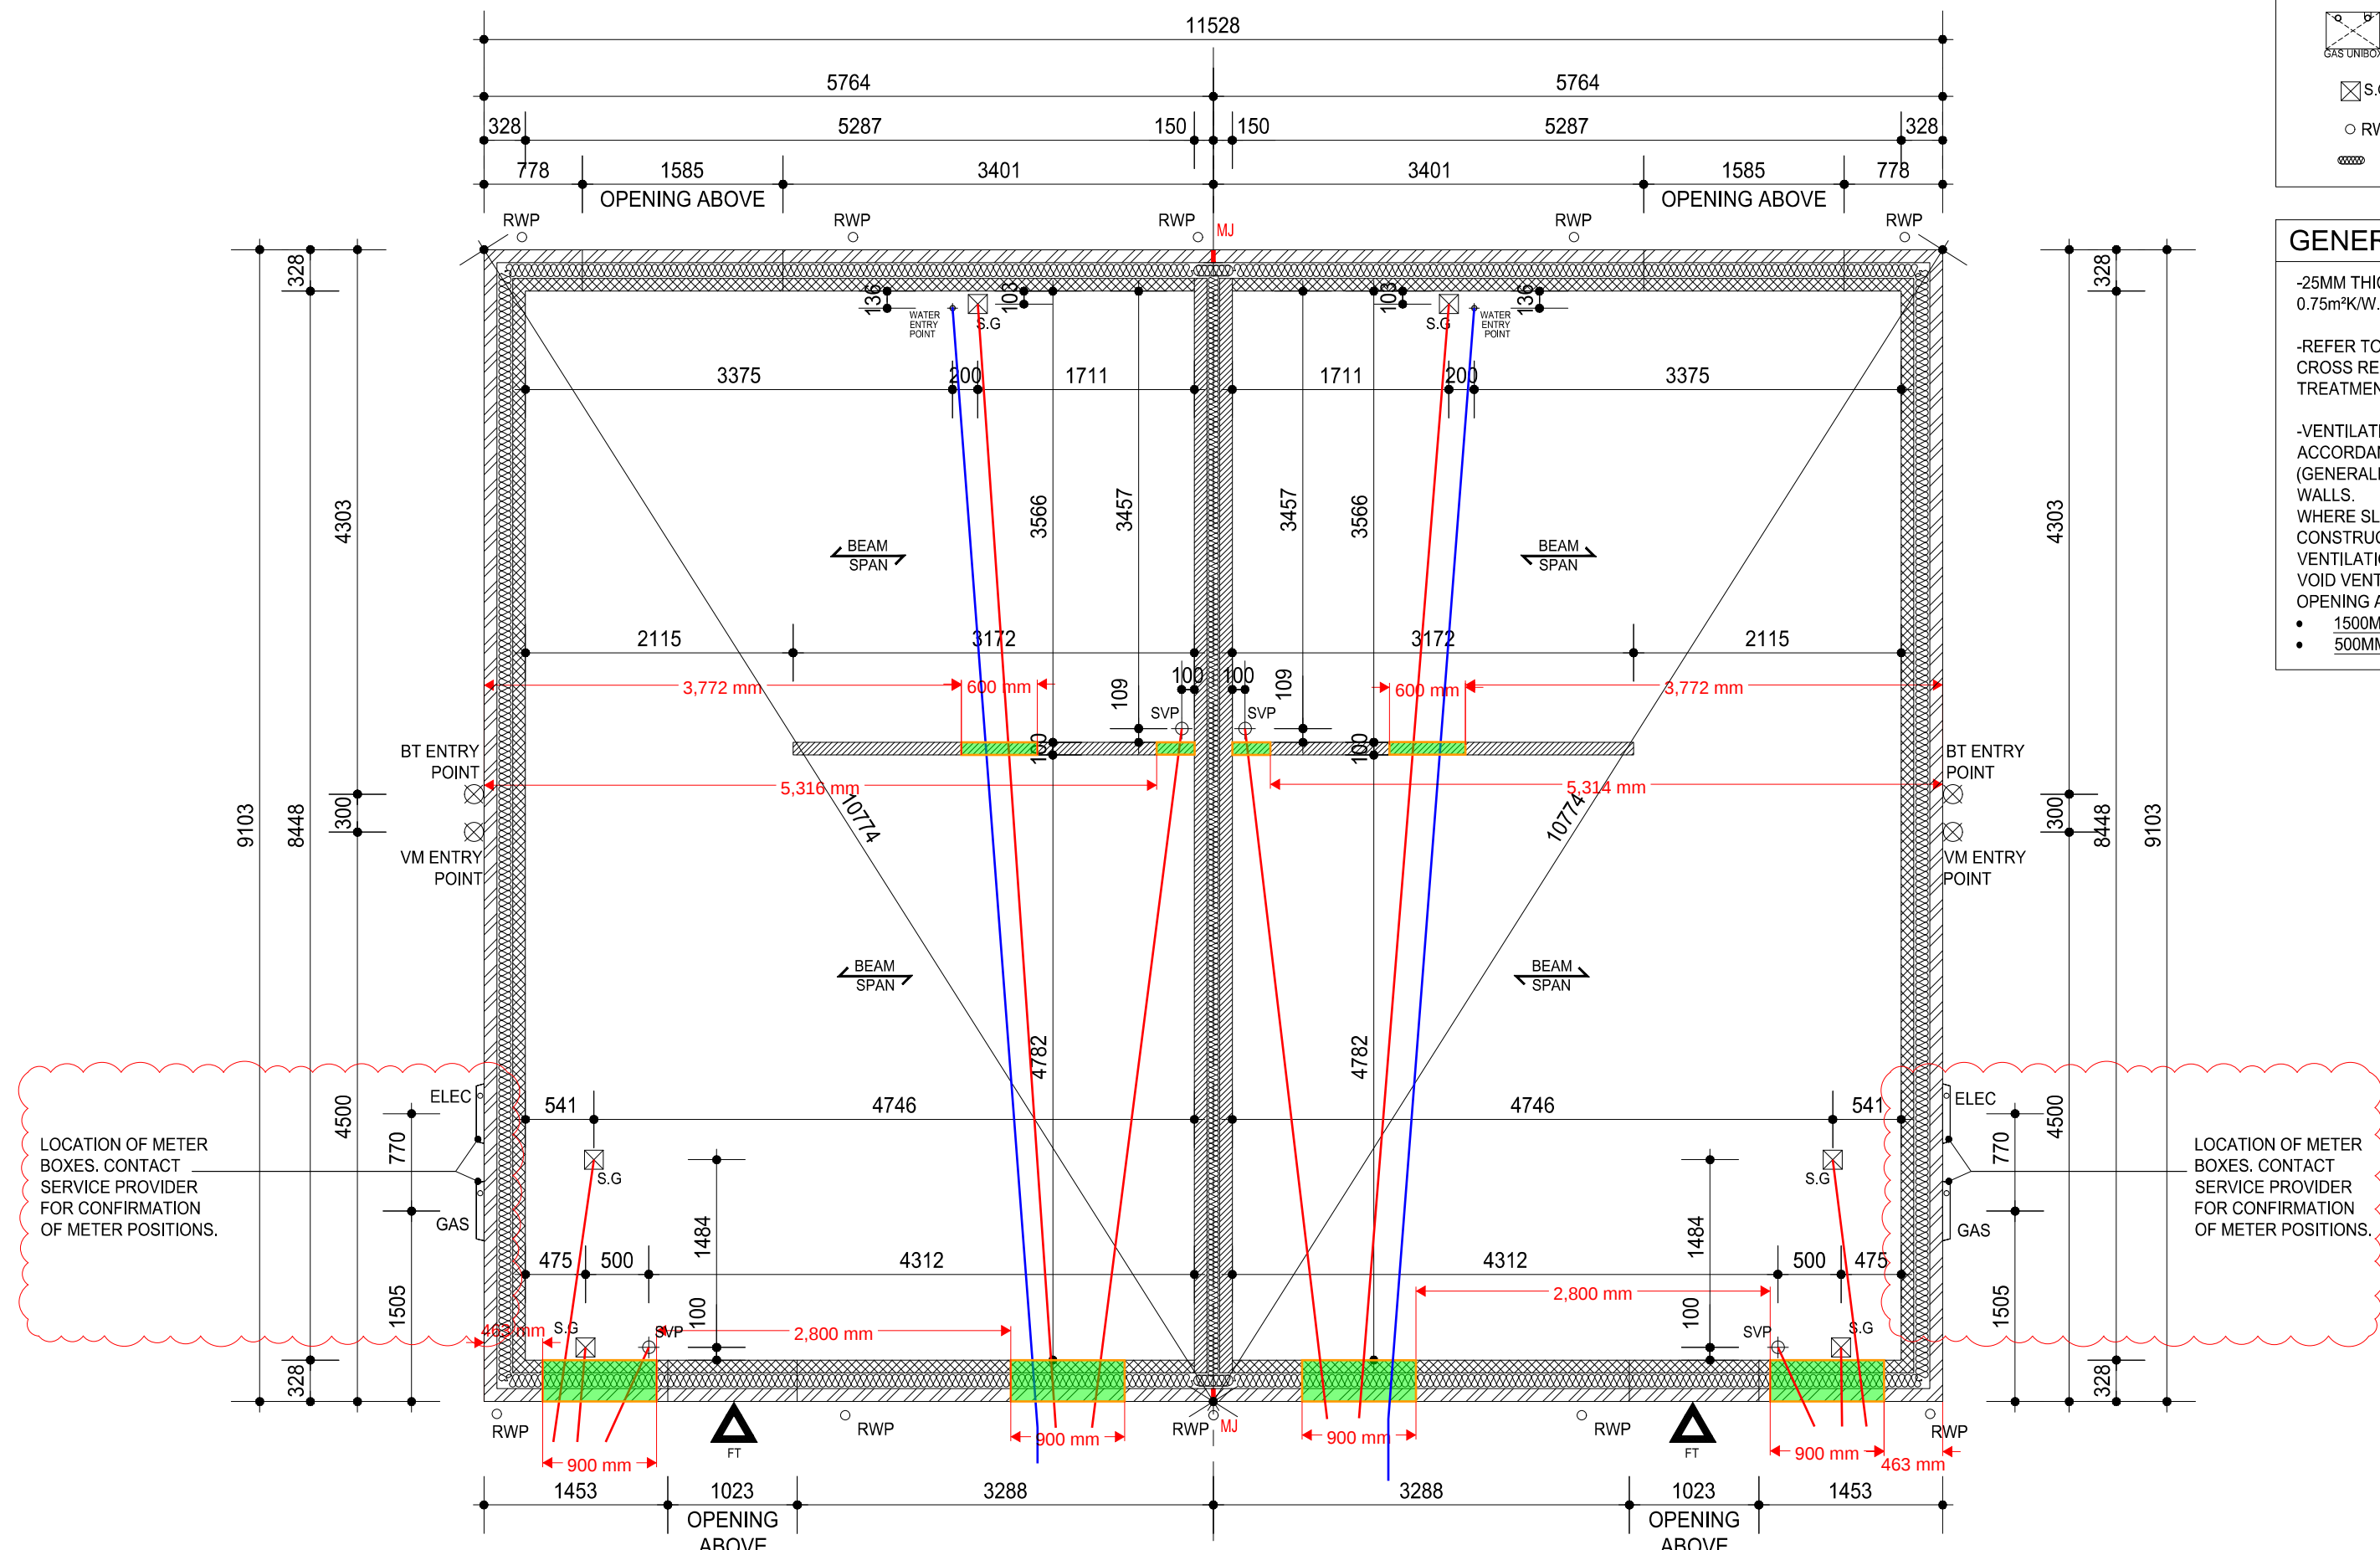

HOUSE TYPE WHITTON-1
PLOTS 285, 287, 289

HOUSE TYPE WHITTON-1
PLOTS 284, 286, 288

Project Title
LAND WEST OF NORTH ROAD - PHASE 1D
STEVENAGE

Drawing Title
SUBSTRUCTURE PLANS
PLOTS 284, 285, 286, 287, 288, 289, 300, 301

Revision Note:
DIMENSIONS TO RIVERMONT CAVITY WALL REVISED. ALL WHITTON PLOTS METERS POSITION UPDATED TO MATCH GA'S UPDATES (STANDARD DRAWING METERS POSITION CLASH WITH RENDER).

Scale: 1:50
Drawn By: AAP-LB
Date: MAY 24
Revision: P2
Drawing No.: P2023_SUBS_08

Miller Homes Ltd
Unit 3, Faraday Office Park, Rankine Road
Basingstoke, Hampshire, RG24 0GB
Telephone 0333 122 3737
www.millerhomes.co.uk

CONTRACTORS MUST CHECK ALL DIMENSIONS ON SITE. ONLY FIGURED DIMENSIONS TO BE WORKED FROM. DISCREPANCIES MUST BE REPORTED TO THE DESIGN OFFICE BEFORE PROCEEDING.

ORIGINAL, SHEET SIZE A1 - DO NOT SCALE FROM THIS DRAWING