


A3 See drawing "Jetfloor 150 Details" for sections and notes

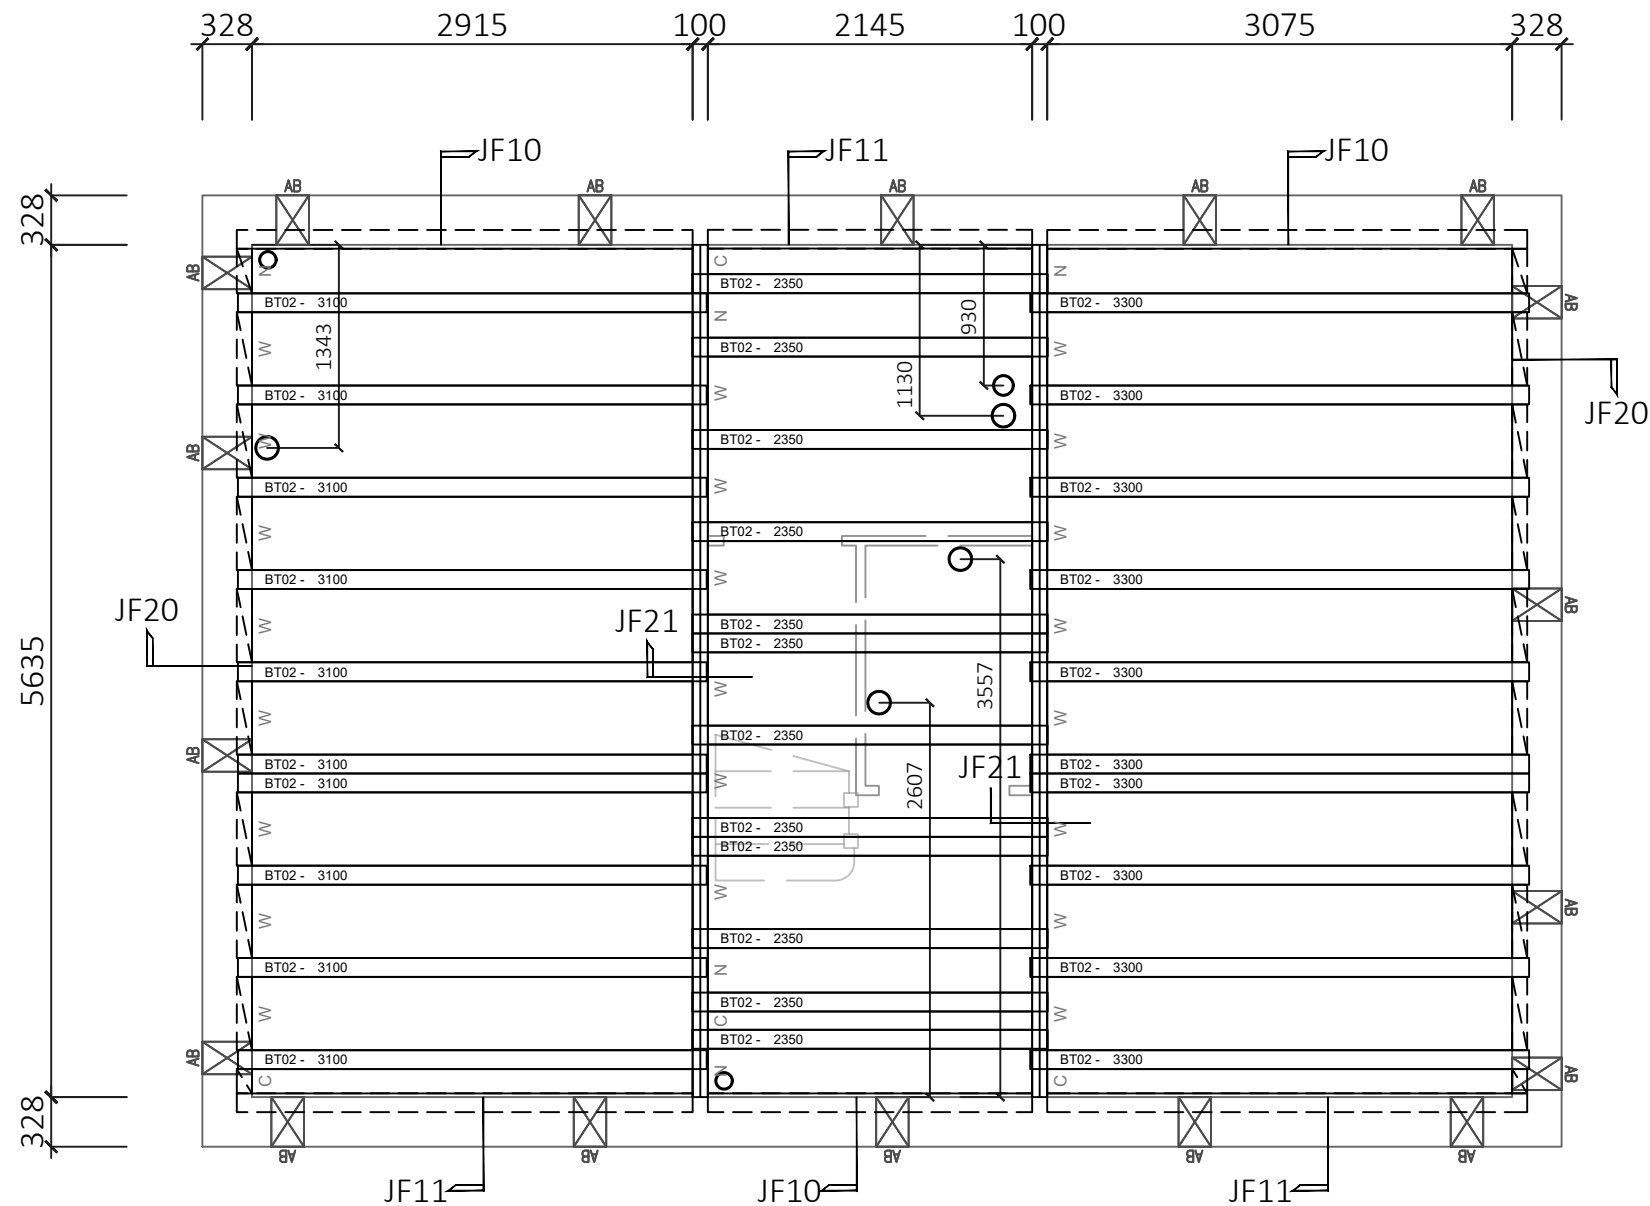

✕ Denotes approximate position of airbrick

Revisions			
SFX	DATE	Comment	Initial
Loading Allowances			
Live Load		1.50	kN/m²
Dead Load		1.80	kN/m²
Blanket Partition Load		0.00	kN/m²
Partition Load (U.N.O)		1.00	kN/m
		Timber Stud	
JetFloor Make Up			
Beam	150mm	Jetfloor	White
Insulation	150mm	EPS Overlay	White
Topping	75mm	Structural Topping	
Bearing	FFL -	375	
U Value	0.121	W/m²k	
Jetfloor Block Key			
Wide Block	W	485mm Beam Spacings	
Narrow Block	N	295mm Beam Spacings	
Cut Sheet	C	Tolerance Cut Sheet. No greater than 294mm	
 BISON PRECAST a Forterra brand Hoveringham Works, Thurgarton Lane, Hoveringham, Nottingham, NG14 7JX TELEPHONE 01636 832000 This drawing and the copyright therein remain the property of Forterra			
Housebuilder			
<			

Bill of material			
NR.	ITEM		
12	BT02	BEAM	2350mm
10	BT02	BEAM	3100mm
10	BT02	BEAM	3300mm
J100C (white EPS 18kg/m³)			0.72
JCN (white EPS 26kg/m³)			10.35
JCW (white EPS 26kg/m³)			50.66
Coursing blocks			
SCKH 20N	: N/A	JL100	: N/A
SCRp 10N	: N/A	JL140	: N/A
SCRp 20N	: N/A	BR100L 3.6N	: 40
TS100W 7.3N	: N/A	BR100W 3.6N	: 16
TS100N 7.3N	: N/A	BR100N 3.6N	: 4
TS140W 7.3N	: N/A	TCBL	: 52
TS140N 7.3N	: N/A		
Total Floor weight : 3.24 tonnes			
Total Floor Area : 50 m2			
Floor weight ex blocks: 3.24 tonnes			
Heaviest unit : 110.55 Kg			
Overlay sheets			
J150C 15.92 pc			
Ancillary items			
Airbrick Timloc	: 18	P34	: 24 pc
Airbrick Manthorpe	: N/A		
BC1100	: N/A		
BC1140	: N/A		
BC3100	: N/A		
BC3140	: N/A		