


A3 See drawing "Jetfloor 150 Details" for sections and notes

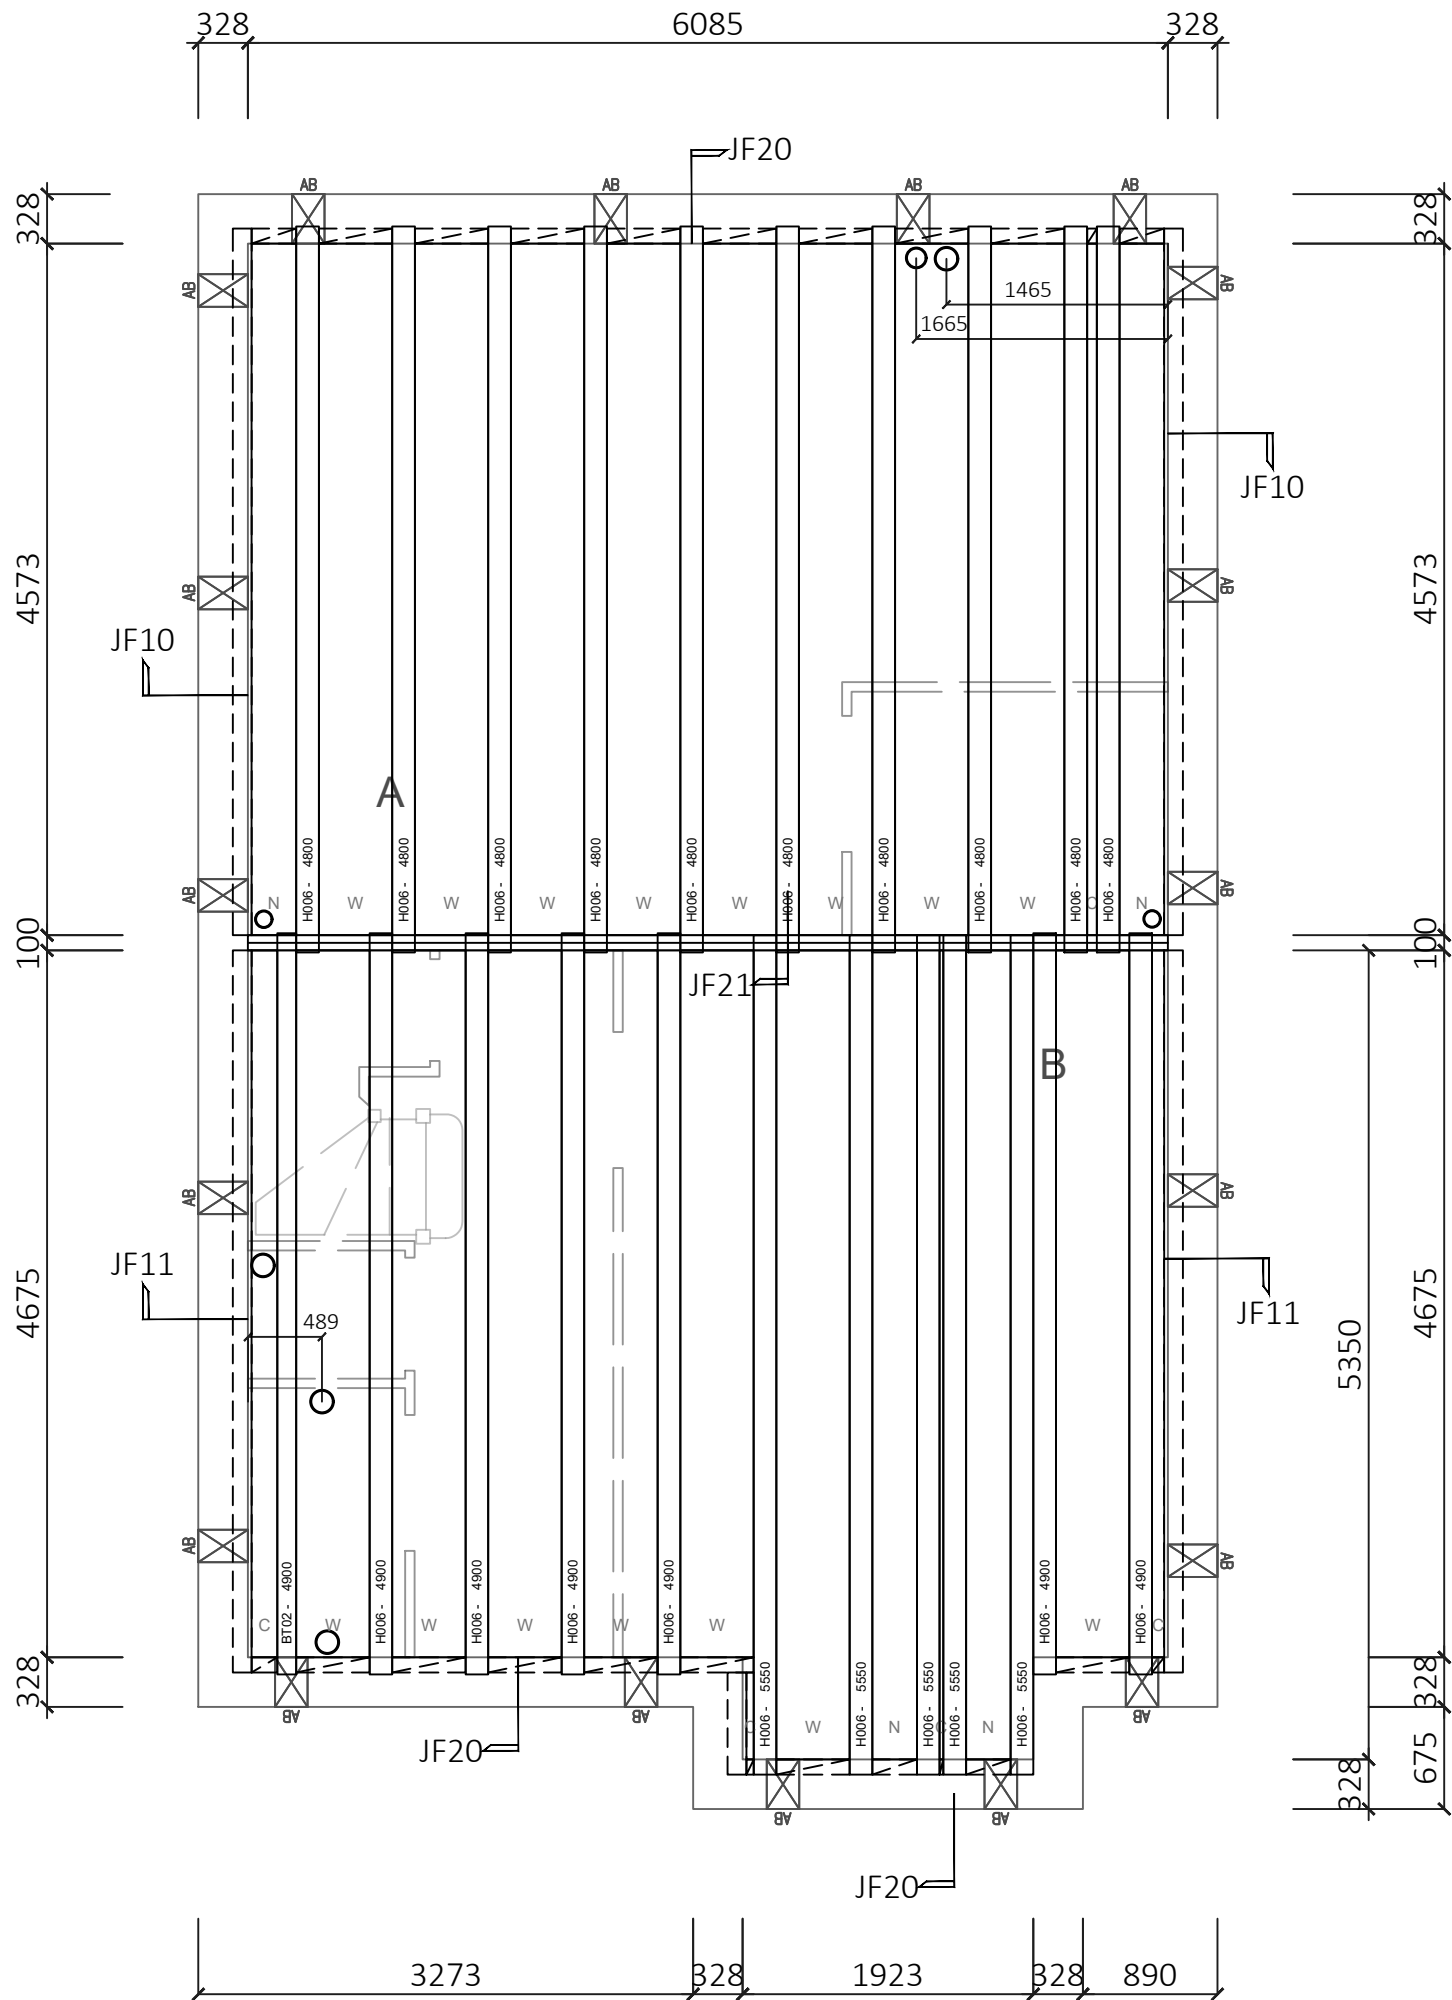

✕ Denotes approximate position of airbrick

Bill of material			
NR.	ITEM		
10	H006	BEAM	4800mm
1	BT02	BEAM	4900mm
6	H006	BEAM	4900mm
5	H006	BEAM	5550mm
J100C (white EPS 18kg/m³)			0.89
JCN (white EPS 26kg/m³)			16.54
JCW (white EPS 26kg/m³)			58.32
Coursing blocks			
SCKH 20N	: N/A	JL100	: N/A
SCRp 10N	: N/A	JL140	: N/A
SCRp 20N	: N/A	BR100L 3.6N	: 46
TS100W 7.3N	: N/A	BR100W 3.6N	: 15
TS100N 7.3N	: N/A	BR100N 3.6N	: 9
TS140W 7.3N	: N/A	TCBL	: 28
TS140N 7.3N	: N/A		
Total Floor weight : 4.49 tonnes			
Total Floor Area : 63 m2			
Floor weight ex blocks: 4.49 tonnes			
Heaviest unit : 224.03 Kg			
Overlay sheets			
J150C 19.99 pc			
Ancillary items			
Airbrick Timloc	: 19	P34	: 27 pc
Airbrick Manthorpe	: N/A		
BC1100	: N/A		
BC1140	: N/A		
BC3100	: N/A		
BC3140	: N/A		

Revisions			
SFX	DATE	Comment	Initial
Loading Allowances			
Live Load		1.50	kN/m ²
Dead Load		1.80	kN/m ²
Blanket Partition Load		0.00	kN/m ²
Partition Load (U.N.O)		1.00	kN/m
		Timber Stud	
JetFloor Make Up			
Beam	150mm	Jetfloor	White
Insulation	150mm	EPS Overlay	White
Topping	75mm	Structural Topping	
Bearing	FFL -	375	
U Value	0.123	W/m²k	
Jetfloor Block Key			
Wide Block	W	485mm Beam Spacings	
Narrow Block	N	295mm Beam Spacings	
Cut Sheet	C	Tolerance Cut Sheet. No greater than 294mm	
 BISON PRECAST a Forterra brand Hoveringham Works, Thurgarton Lane, Hoveringham, Nottingham, NG14 7JX TELEPHONE 01636 832000 This drawing and the copyright therein remain the property of Forterra			
Housebuilder			
</			