

NOTES

24 Hrs Signals
Manual Control Lights
between 7am-9:30am
& 3pm-7pm

Legend



SIGN





BARRIER



CONE

WORK AREA

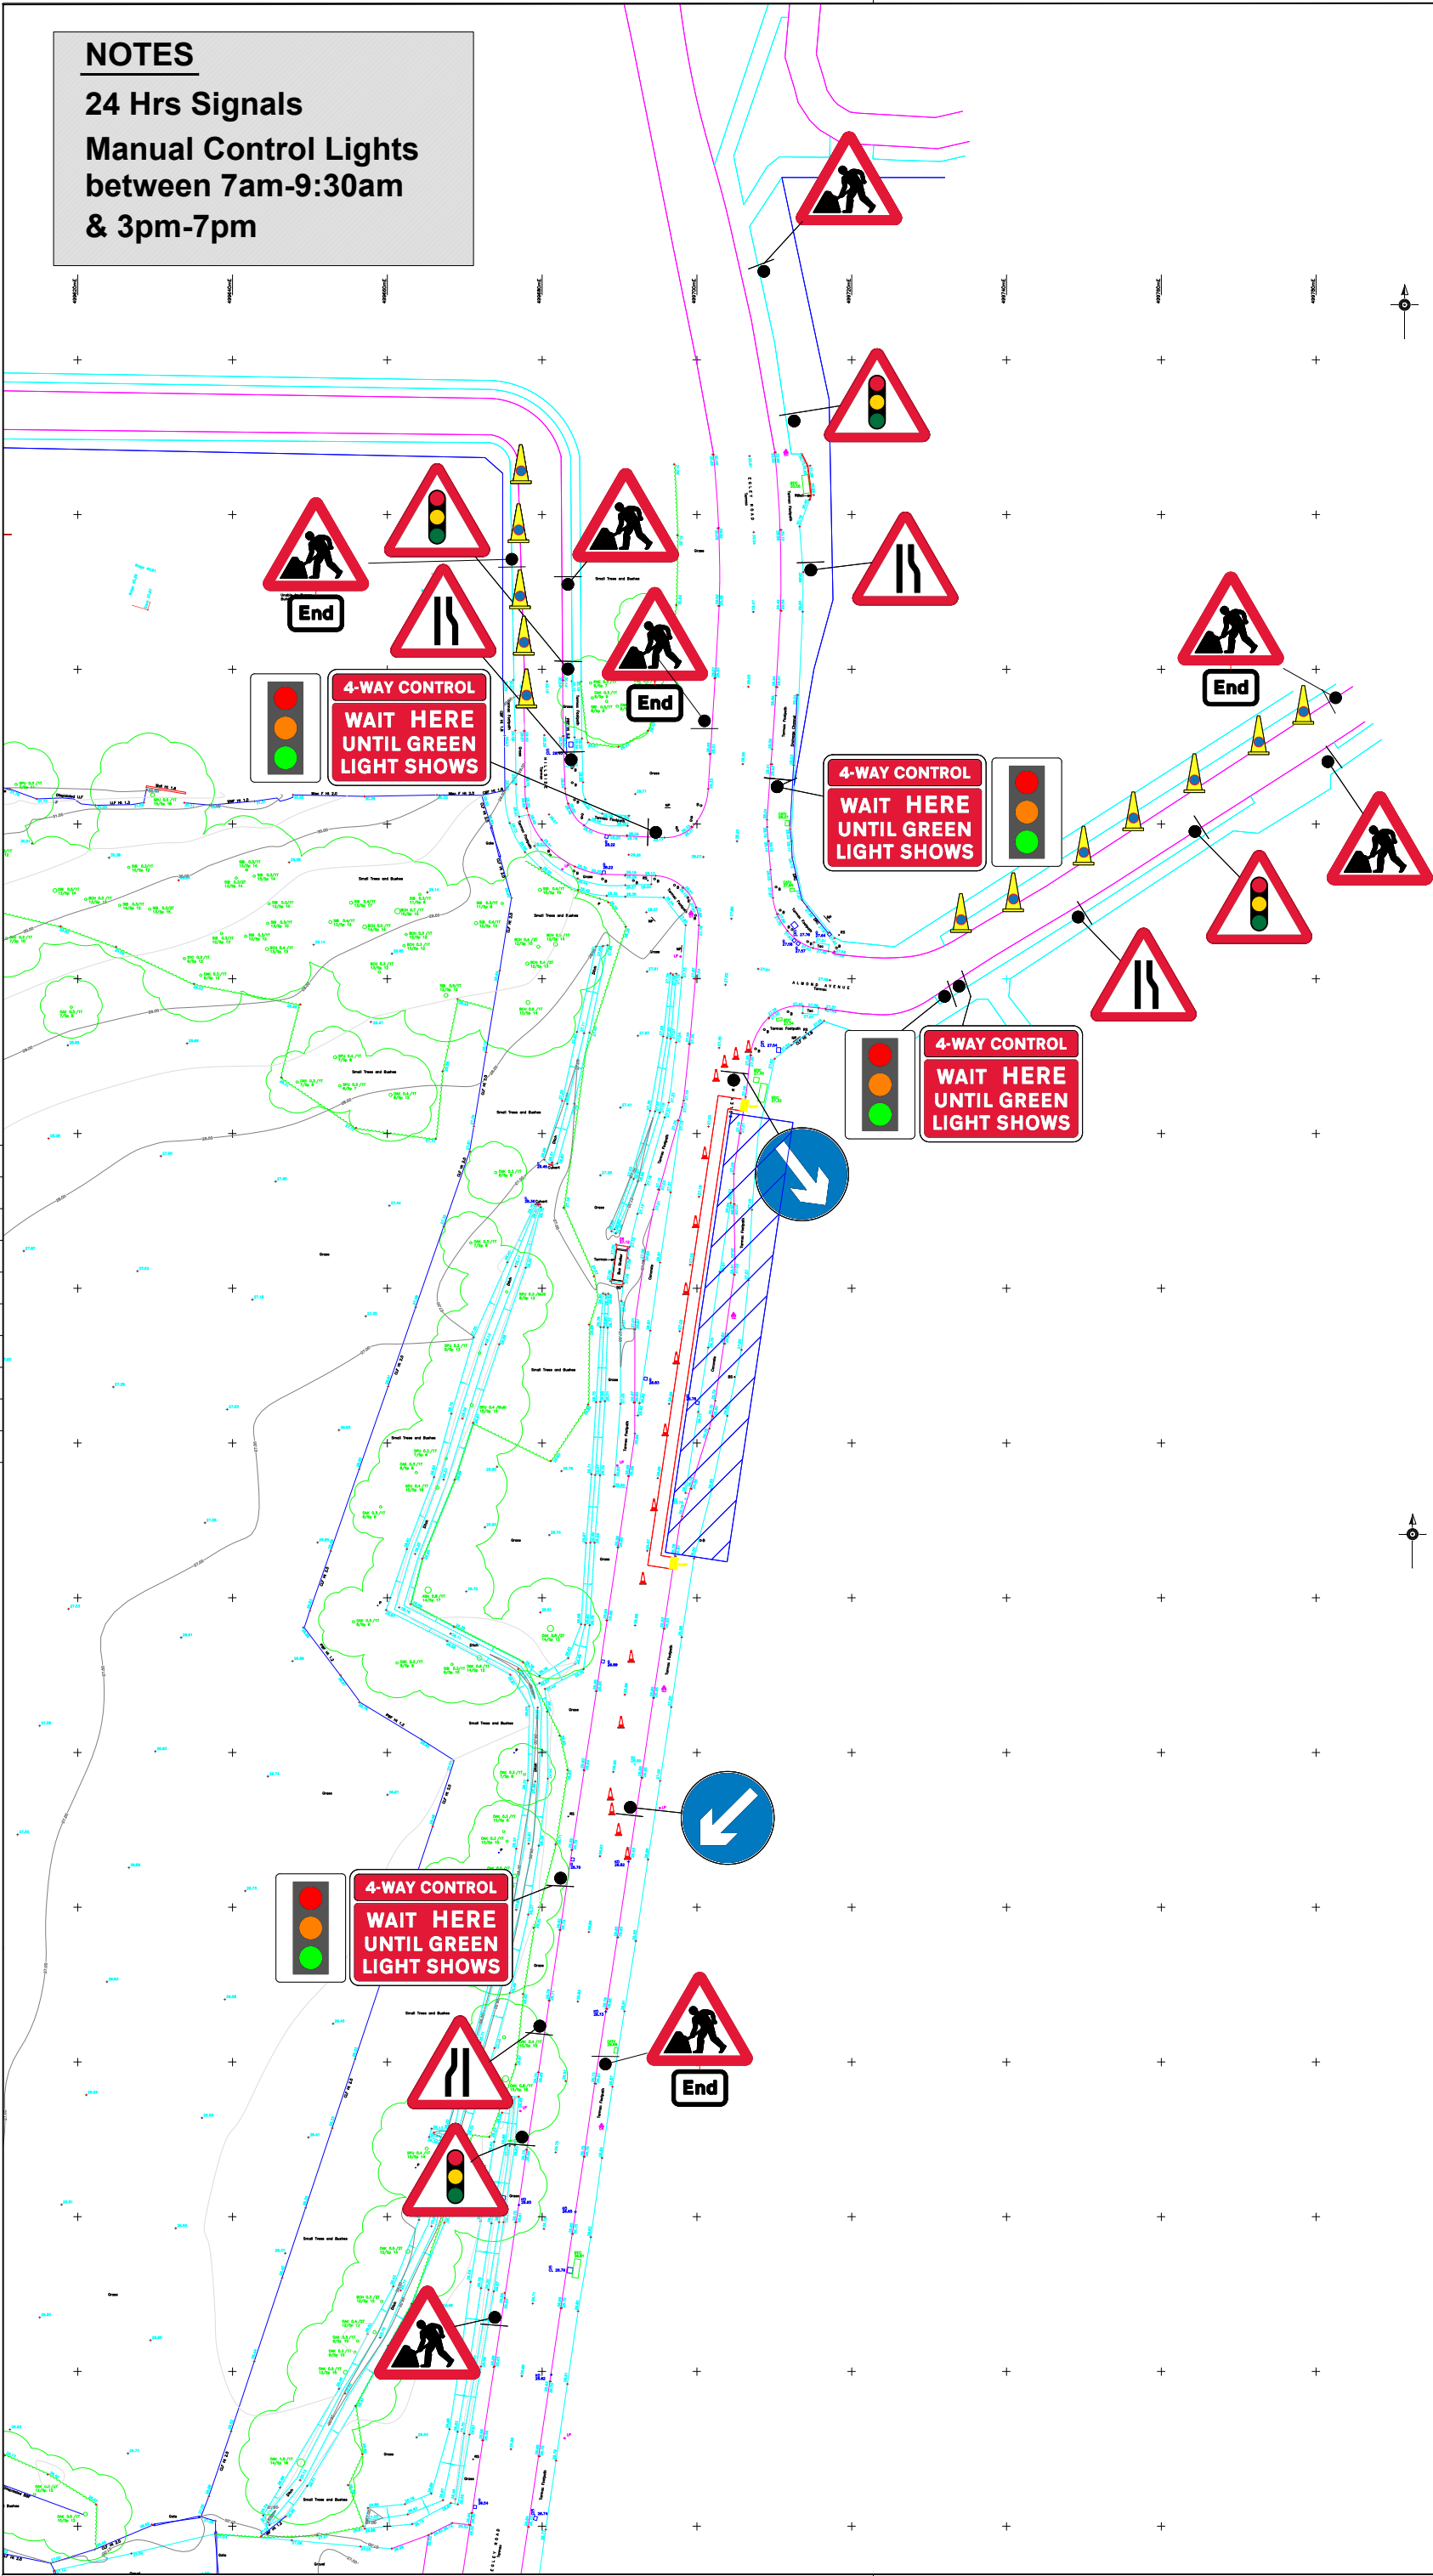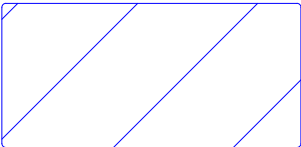

Rev.	Date	Description	By
		HOULIHAN & CO. (EXCAVATIONS) LTD	
Head Office: J2 Brooklands Close Sunbury On Thames Surrey TW16 7D			
Client	Cala Homes		
Site Address	Egley Road Woking GU22		
Drawing title	Traffic Management Plan		
Project No	CH-EG-278-001		
Date	08.08.2023		
Scale	Not to Scale		
Drawn by	JR	Sheet No	
Checked by	JR	Sheet 3	