



A3 See drawing "Jetfloor 150 Details" for sections and notes

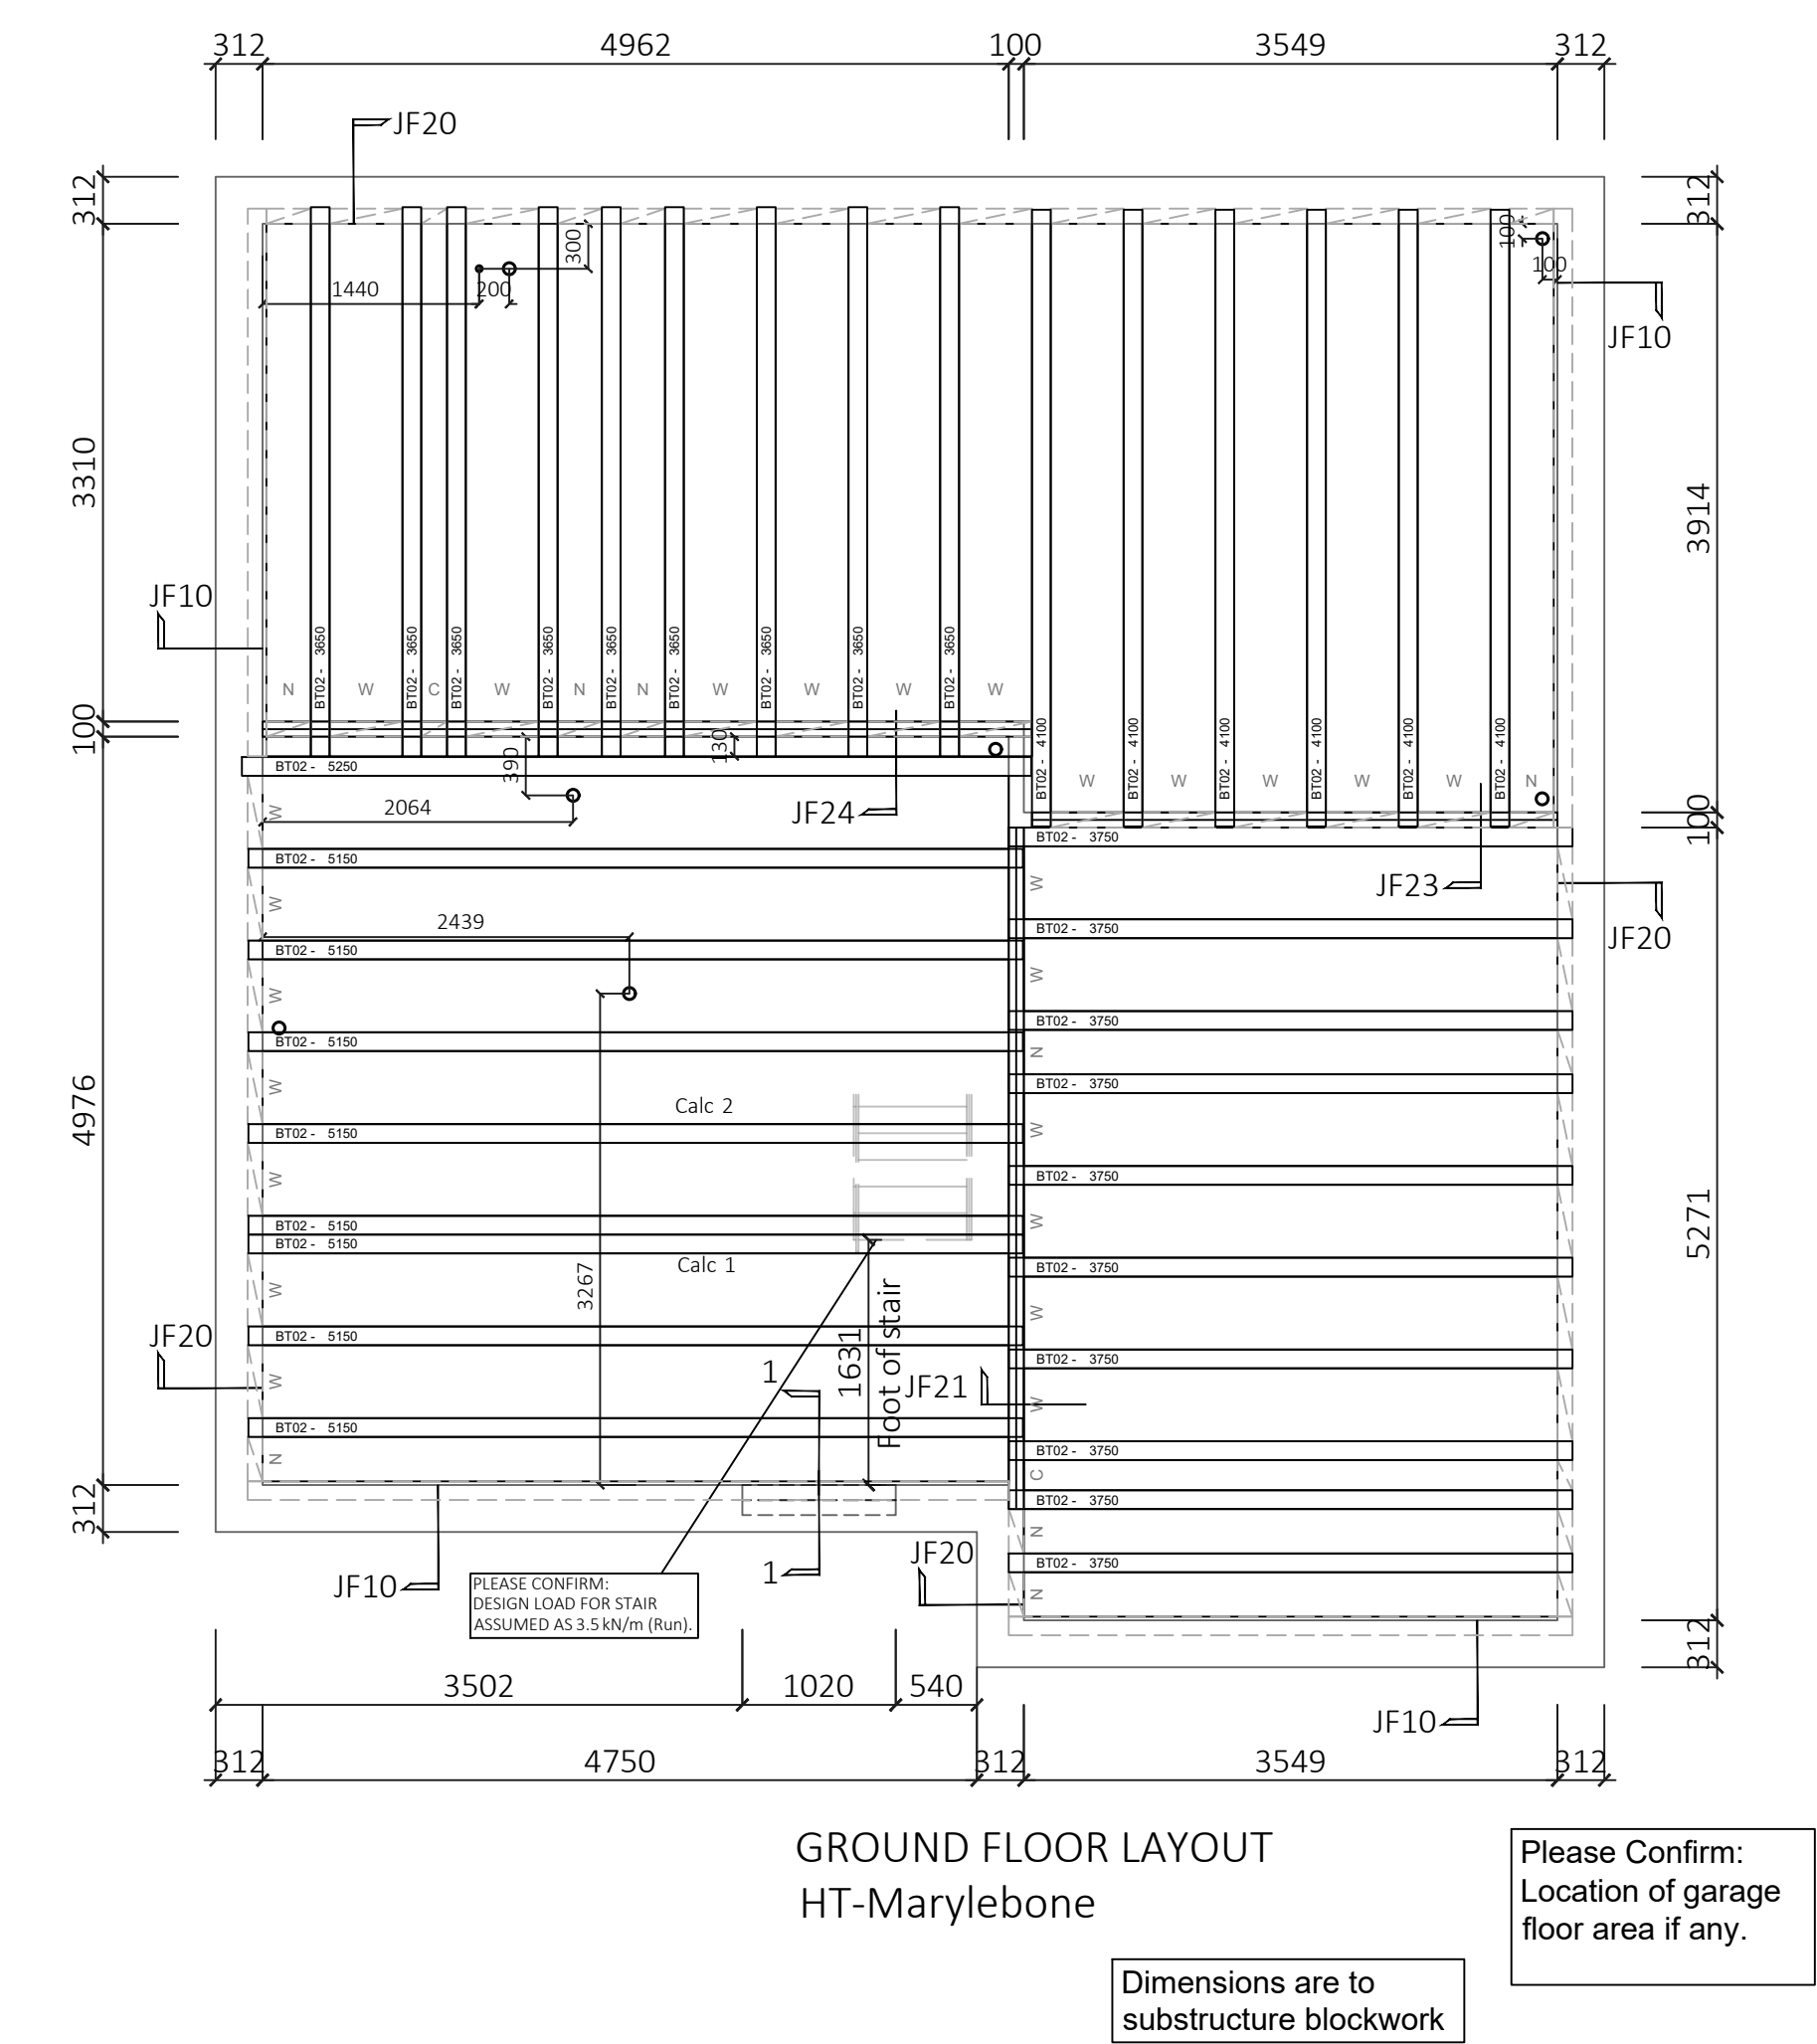

Fixers Note:
Infill beams are manufactured in 50mm increments. It may be necessary to shorten beams where rounding up to beam length creates excessive overhang into wall cavities

Fixers Note:
Please ensure that when laying beams, please work towards cut rows. Cut row is the tolerance. See Block spacing key on layout for information

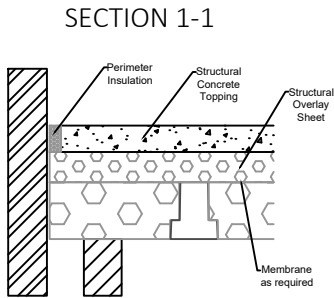

Jetfloor - 150mm Grey with White Infill Blocks

Bill of material			
NR.	ITEM		
9	BT02	BEAM	3650mm
10	BT02	BEAM	3750mm
6	BT02	BEAM	4100mm
8	BT02	BEAM	5150mm
1	BT02	BEAM	5250mm
J100C (white EPS 18kg/m³)			0.57
JCN (white EPS 26kg/m³)			24.87
JCW (white EPS 26kg/m³)			80.20
Coursing blocks			
SCKH 20N	: N/A	BR100L 3.6N	: N/A
SCRIP 10N	: N/A	BR100W 3.6N	: N/A
SCRIP 20N	: N/A	BR100N 3.6N	: N/A
TS100W 7.3N	: N/A	PS100W 7.3N	: N/A
TS100N 7.3N	: N/A	PS100N 7.3N	: N/A
JL100 7.3N	: N/A	PS140W 7.3N	: N/A
TS140W 7.3N	: N/A	PS140N 7.3N	: N/A
TS140N 7.3N	: N/A	TCBL	: 93
JL140 7.3N	: N/A	PM100L	: N/A
EX100L	: 74	PM100W	: N/A
EX140L	: N/A	PM100N	: N/A
EX100W	: 35	EX140W	: N/A
EX100N	: 17	EX140N	: N/A
JP360	: N/A	CB730	: N/A
Total Floor weight : 4.95 tonnes			
Total Floor Area : 75 m2			
Total m3 poly block : 32.938 m3			
Floor weight ex blocks: 4.95 tonnes			
Heaviest unit : 173.93 Kg			
Overlay sheets			
J150P 26.18 pc			
Ancillary items			
Airbrick Timloc	: N/A		
Airbrick Manthorpe	: N/A		
BC1100	: N/A		
BC1140	: N/A		
BC3100	: N/A		
BC3140	: N/A		

Revisions			
SFX	DATE	Comment	Initial
A	15/05/25	SVP dims. added.	NS
B	21/05/25	Threshold section added & layout altered to suit	NS
Loading Allowances			
Live Load		1.50	kN/m²
Dead Load		1.80	kN/m²
Blanket Partition Load		0.60	kN/m²
Partition Load (U.N.O)		0.00	kN/m
		TIMBER_STUD	
JetFloor Make Up			
Beam	150mm	Jetfloor	White
Insulation	150mm	EPS Overlay	Grey
Topping	75mm	Structural Topping	
Bearing	FFL -	375	
U Value	0.111	W/m²k	
Jetfloor Block Key			
Wide Block	W	485mm Beam Spacings	
Narrow Block	N	295mm Beam Spacings	
Cut Sheet	C	Tolerance Cut Sheet. No greater than 294mm	
 BISON PRECAST a Forterra brand Hoveringham Works, Thurgarton Lane, Hoveringham, Nottingham, NG14 7JX TELEPHONE 01636 832000 This drawing and the copyright therein remain the property of Forterra			
Housebuilder			
Houlihan & Co Excavations Ltd			
Site Address			
Persimmon Homes Horsmonden Kent TN12 8AR			
Date	15/04/25	Scale	1:50
		Drn.	NS
Project Number			
2504026			
Type Description			Rev
Marylebone			B