


**PHSE
CARNABY
AS**
(mirror for OP plots)
SOLE PLATE LAYOUT

REAR

NOTES: UNLESS OTHERWISE STATED

- ALL DIMENSIONS ARE TIMBER TO TIMBER
- ALL DIMENSIONS ARE IN MILLIMETERS
- NOT TO SCALE, DO NOT SCALE FROM THIS DRAWING
- SPACE4 UNIT MAY BE HANDED

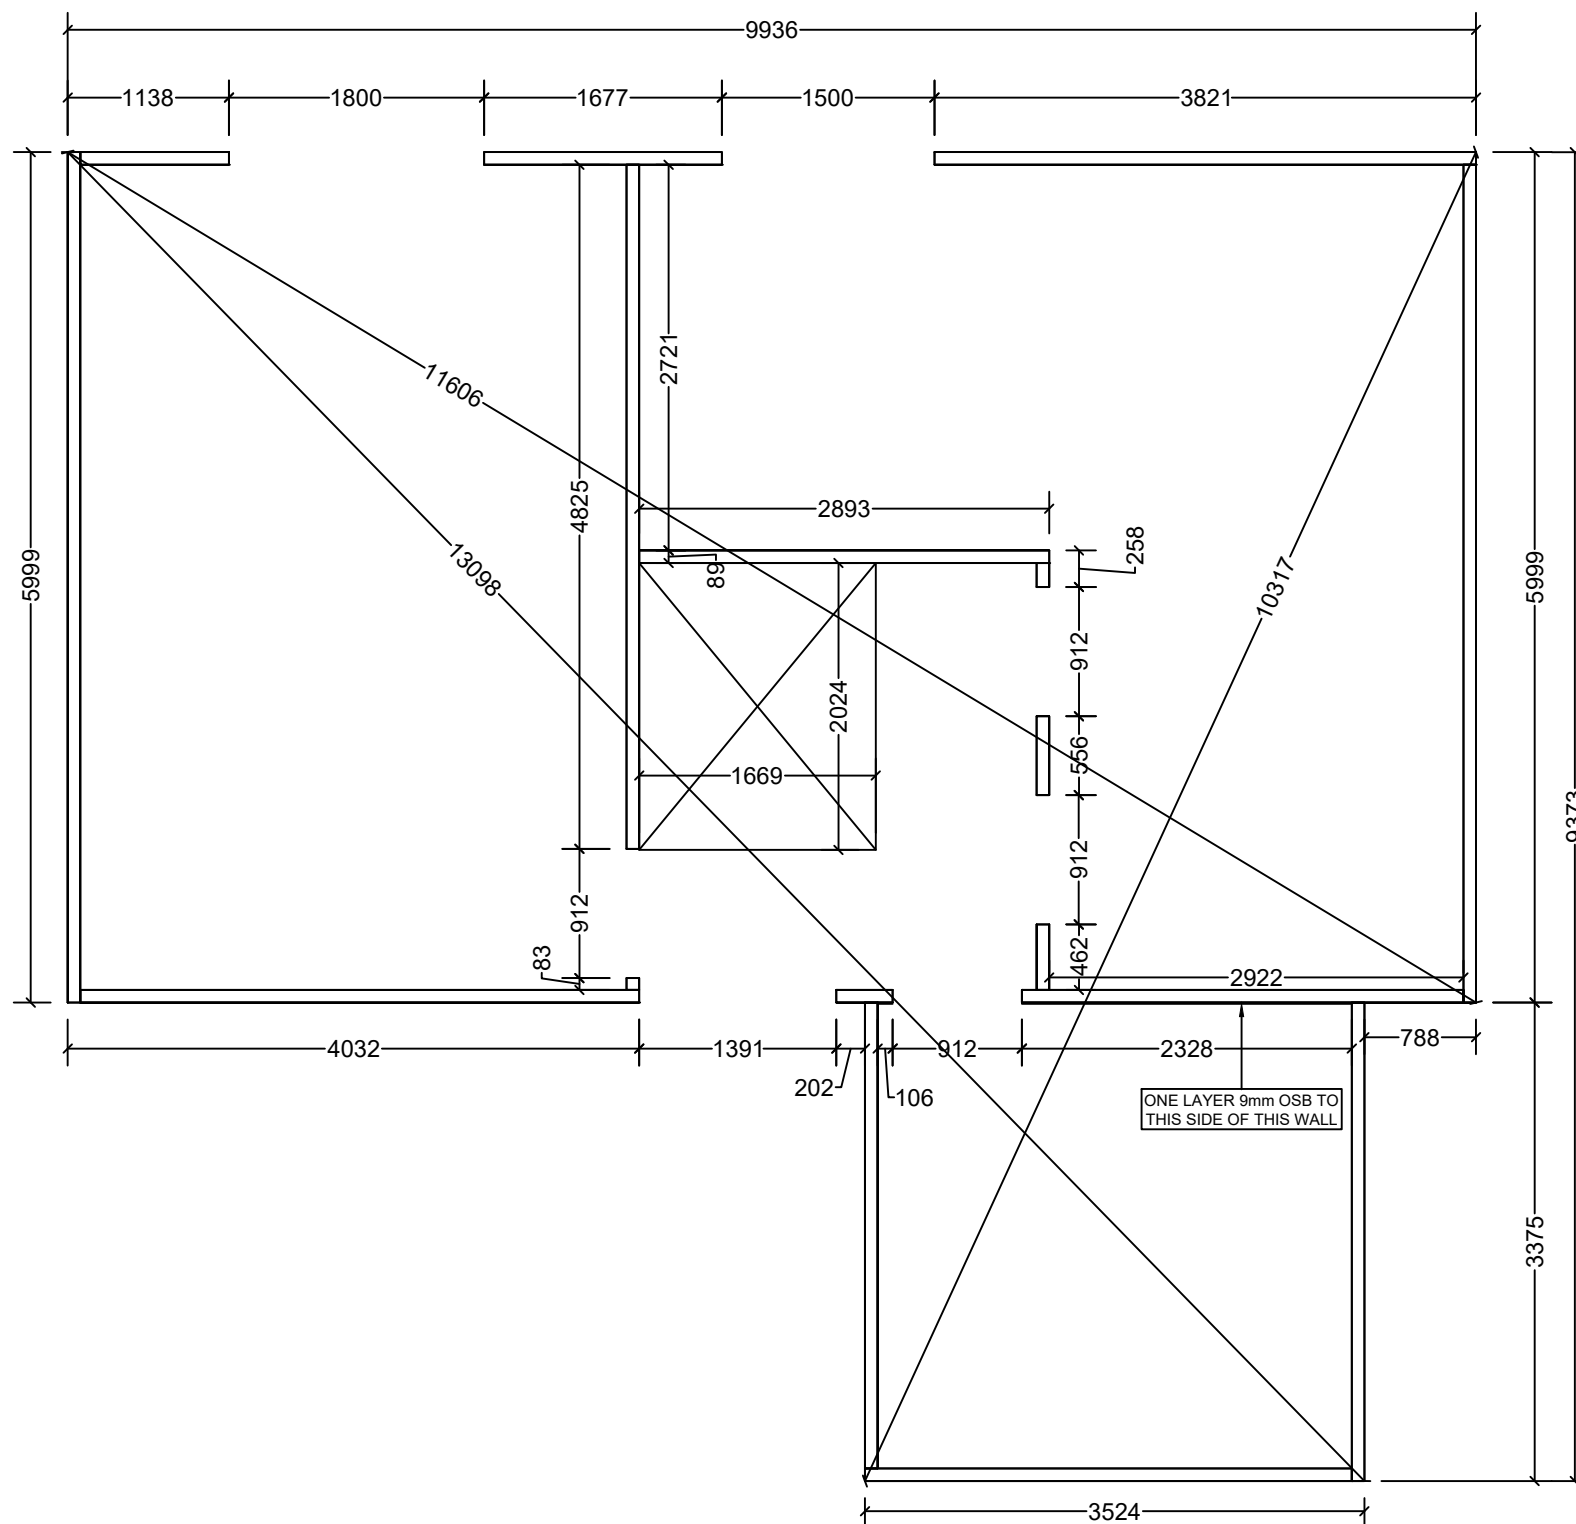

FRONT

THIS DRAWING TO BE READ IN CONJUNCTION WITH:-

Space4 Standard Detail – S4-ECO-1010 Single Sole Plate Detail

MATERIAL LIST


TOTAL LINEAR METERAGE OF SOLE PLATE = 45m
APPROXIMATE No SHIMS REQUIRED FOR SOLE PLATE = 76
(Suggested 3mm & 5mm Shims)

100mm & 225mm DPC TO MATCH TOTAL LENGTH OF SOLE PLATE

PLOT TO

A3

PLEASE NOTE: POSITIONS OF ANY OPENING SHOWN ARE SUBJECT TO MOVEMENT DUE TO THE CONSTRAINTS OF DESIGNING IN 38MM TIMBER INCREMENTS

 TITLE:- 330103060 - 01- SP CARNABY AS Sole Plate Layout		DATE:- 22/08/25 DRAWN:- MB		REVISION:- A B C		REVISION:- D E F			Space4 Limited Tameside Drive Castle Bromwich Birmingham B35 7AG
FOR:- PHSE		SIZE:- 2 STOREY HOUSE ARCH REF:- CB-WD01 REV -							