


R20 CORE RANGE
WHITELEAF
AS
SOLE PLATE LAYOUT
(Mirror for OP)

- NOTES: UNLESS OTHERWISE STATED
- ALL DIMENSIONS ARE TIMBER TO TIMBER
 - ALL DIMENSIONS ARE IN MILLIMETERS
 - NOT TO SCALE, DO NOT SCALE FROM THIS DRAWING
 - SPACE4 UNIT MAY BE HANDED

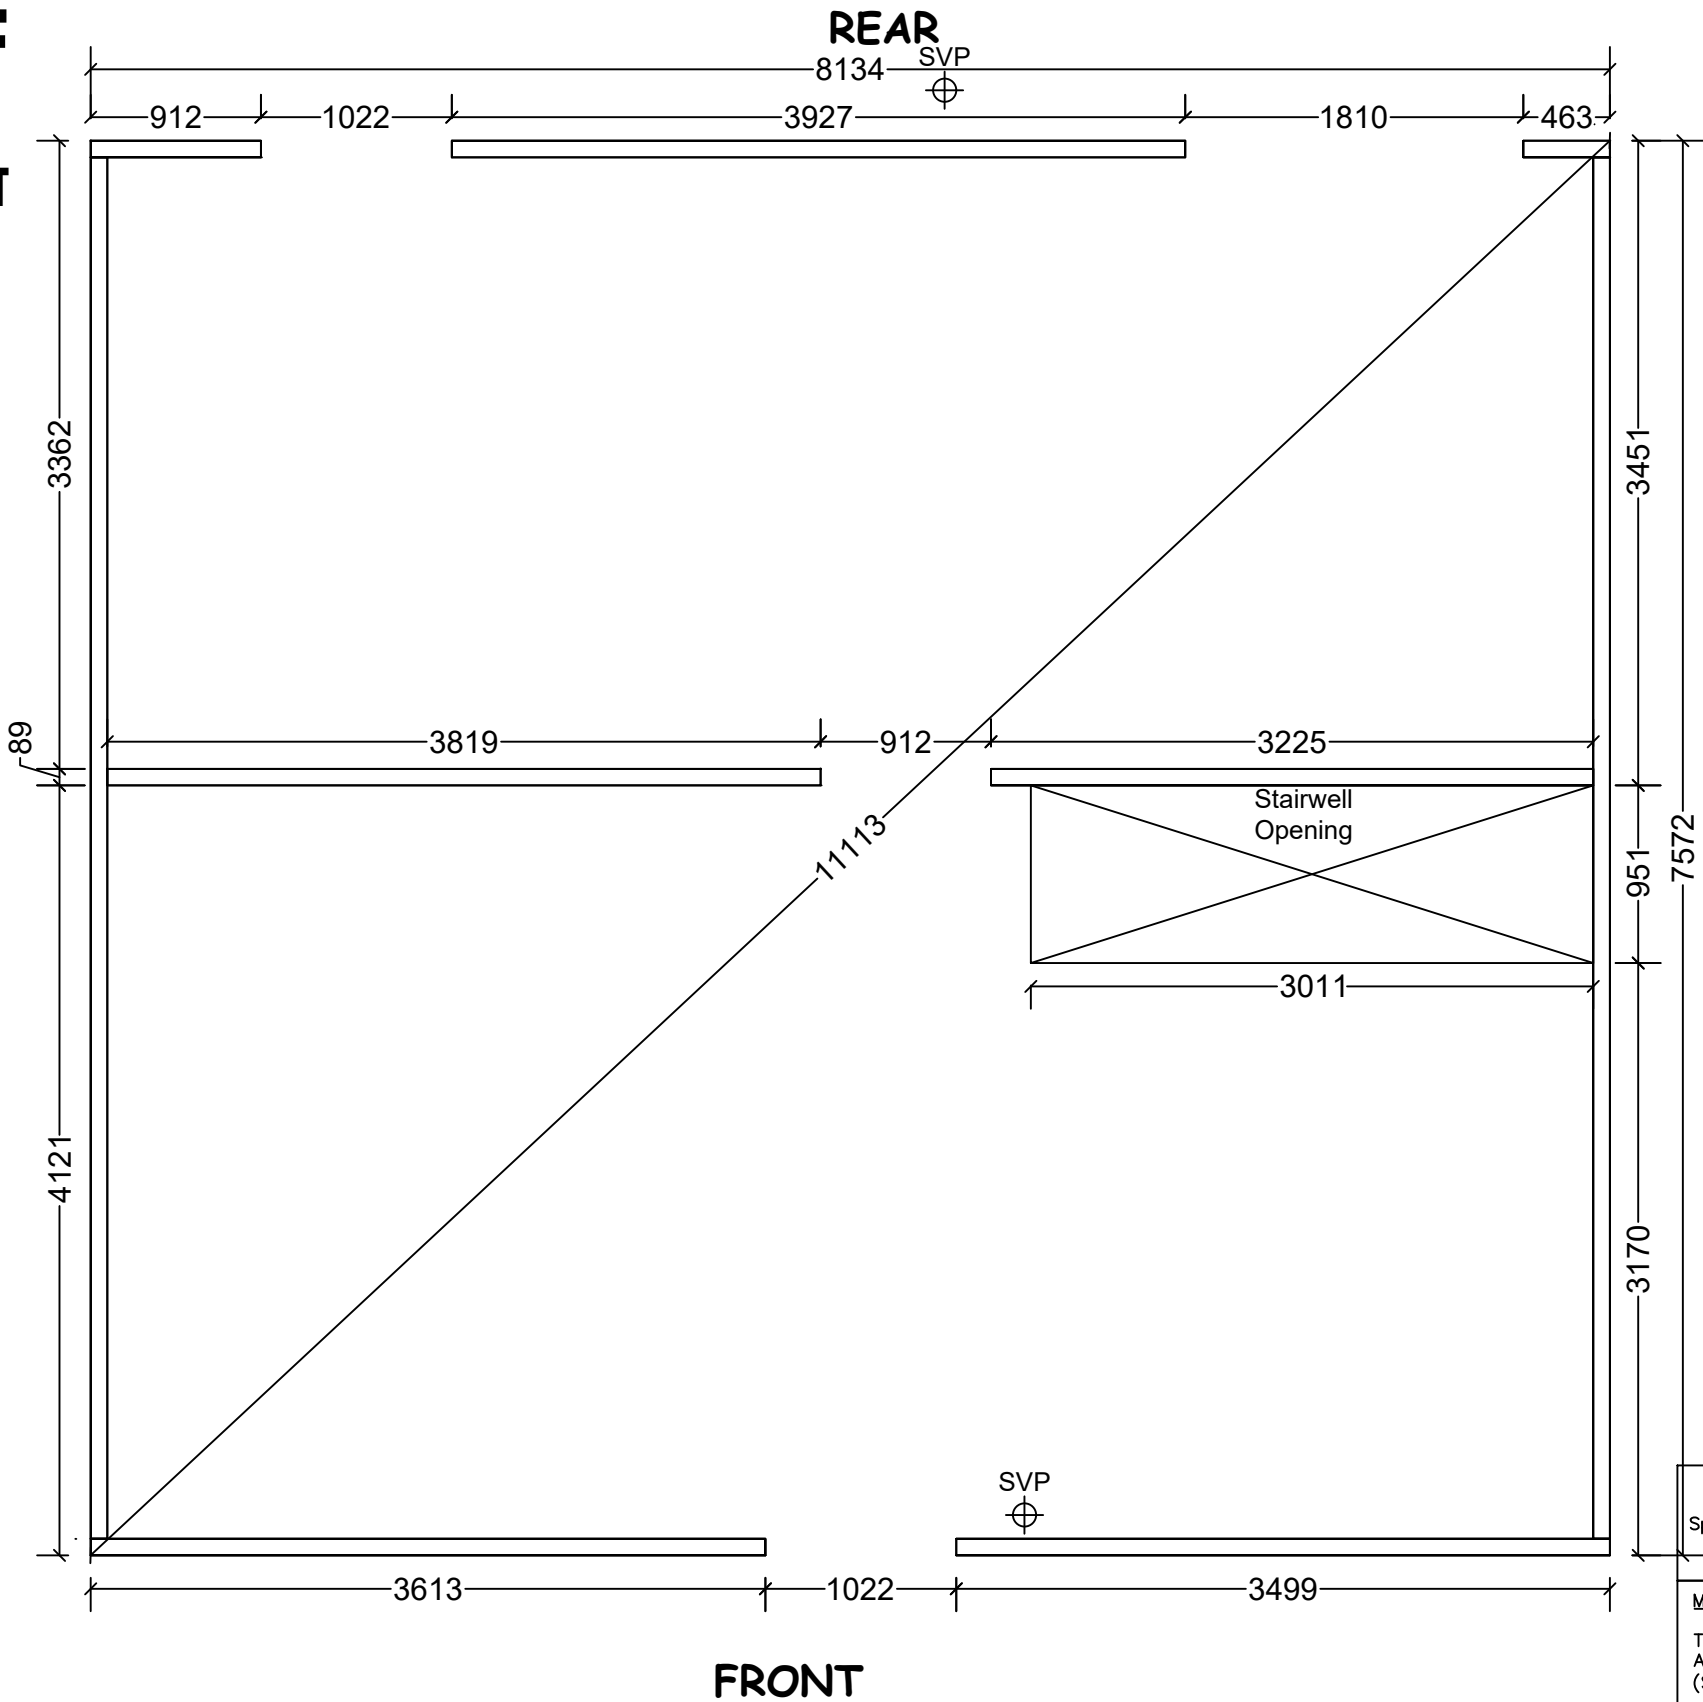

PLEASE NOTE; POSITIONS OF ANY OPENING SHOWN ARE SUBJECT TO MOVEMENT DUE TO THE CONSTRAINTS OF DESIGNING IN 38MM TIMBER INCREMENTS

TITLE:-	T20WHIT01 WHITELEAF AS Sole Plate Layout
FOR:-	R20 CORE RANGE

DATE:-	06/11/20
DRAWN:-	PL
SIZE:-	2 Story House
ARCH REF:-	WL-WD01 - REV A

REVISION:-	
A	
B	
C	

REVISION:-	
D	
E	
F	

THIS DRAWING TO BE READ IN CONJUNCTION WITH:- Space4 Standard Detail - S4-ECO-1010 Single Sole Plate Detail	
MATERIAL LIST TOTAL LINEAR METERAGE OF SOLE PLATE = 35m APPROXIMATE No SHIMS REQUIRED FOR SOLE PLATE = 59 (Suggested 3mm & 5mm Shims) 100mm & 225mm DPC TO MATCH TOTAL LENGTH OF SOLE PLATE	PLOT TO A3



Space4 Limited
Tameside Drive
Castle Bromwich
Birmingham
B35 7AG