




Legend



SIGN

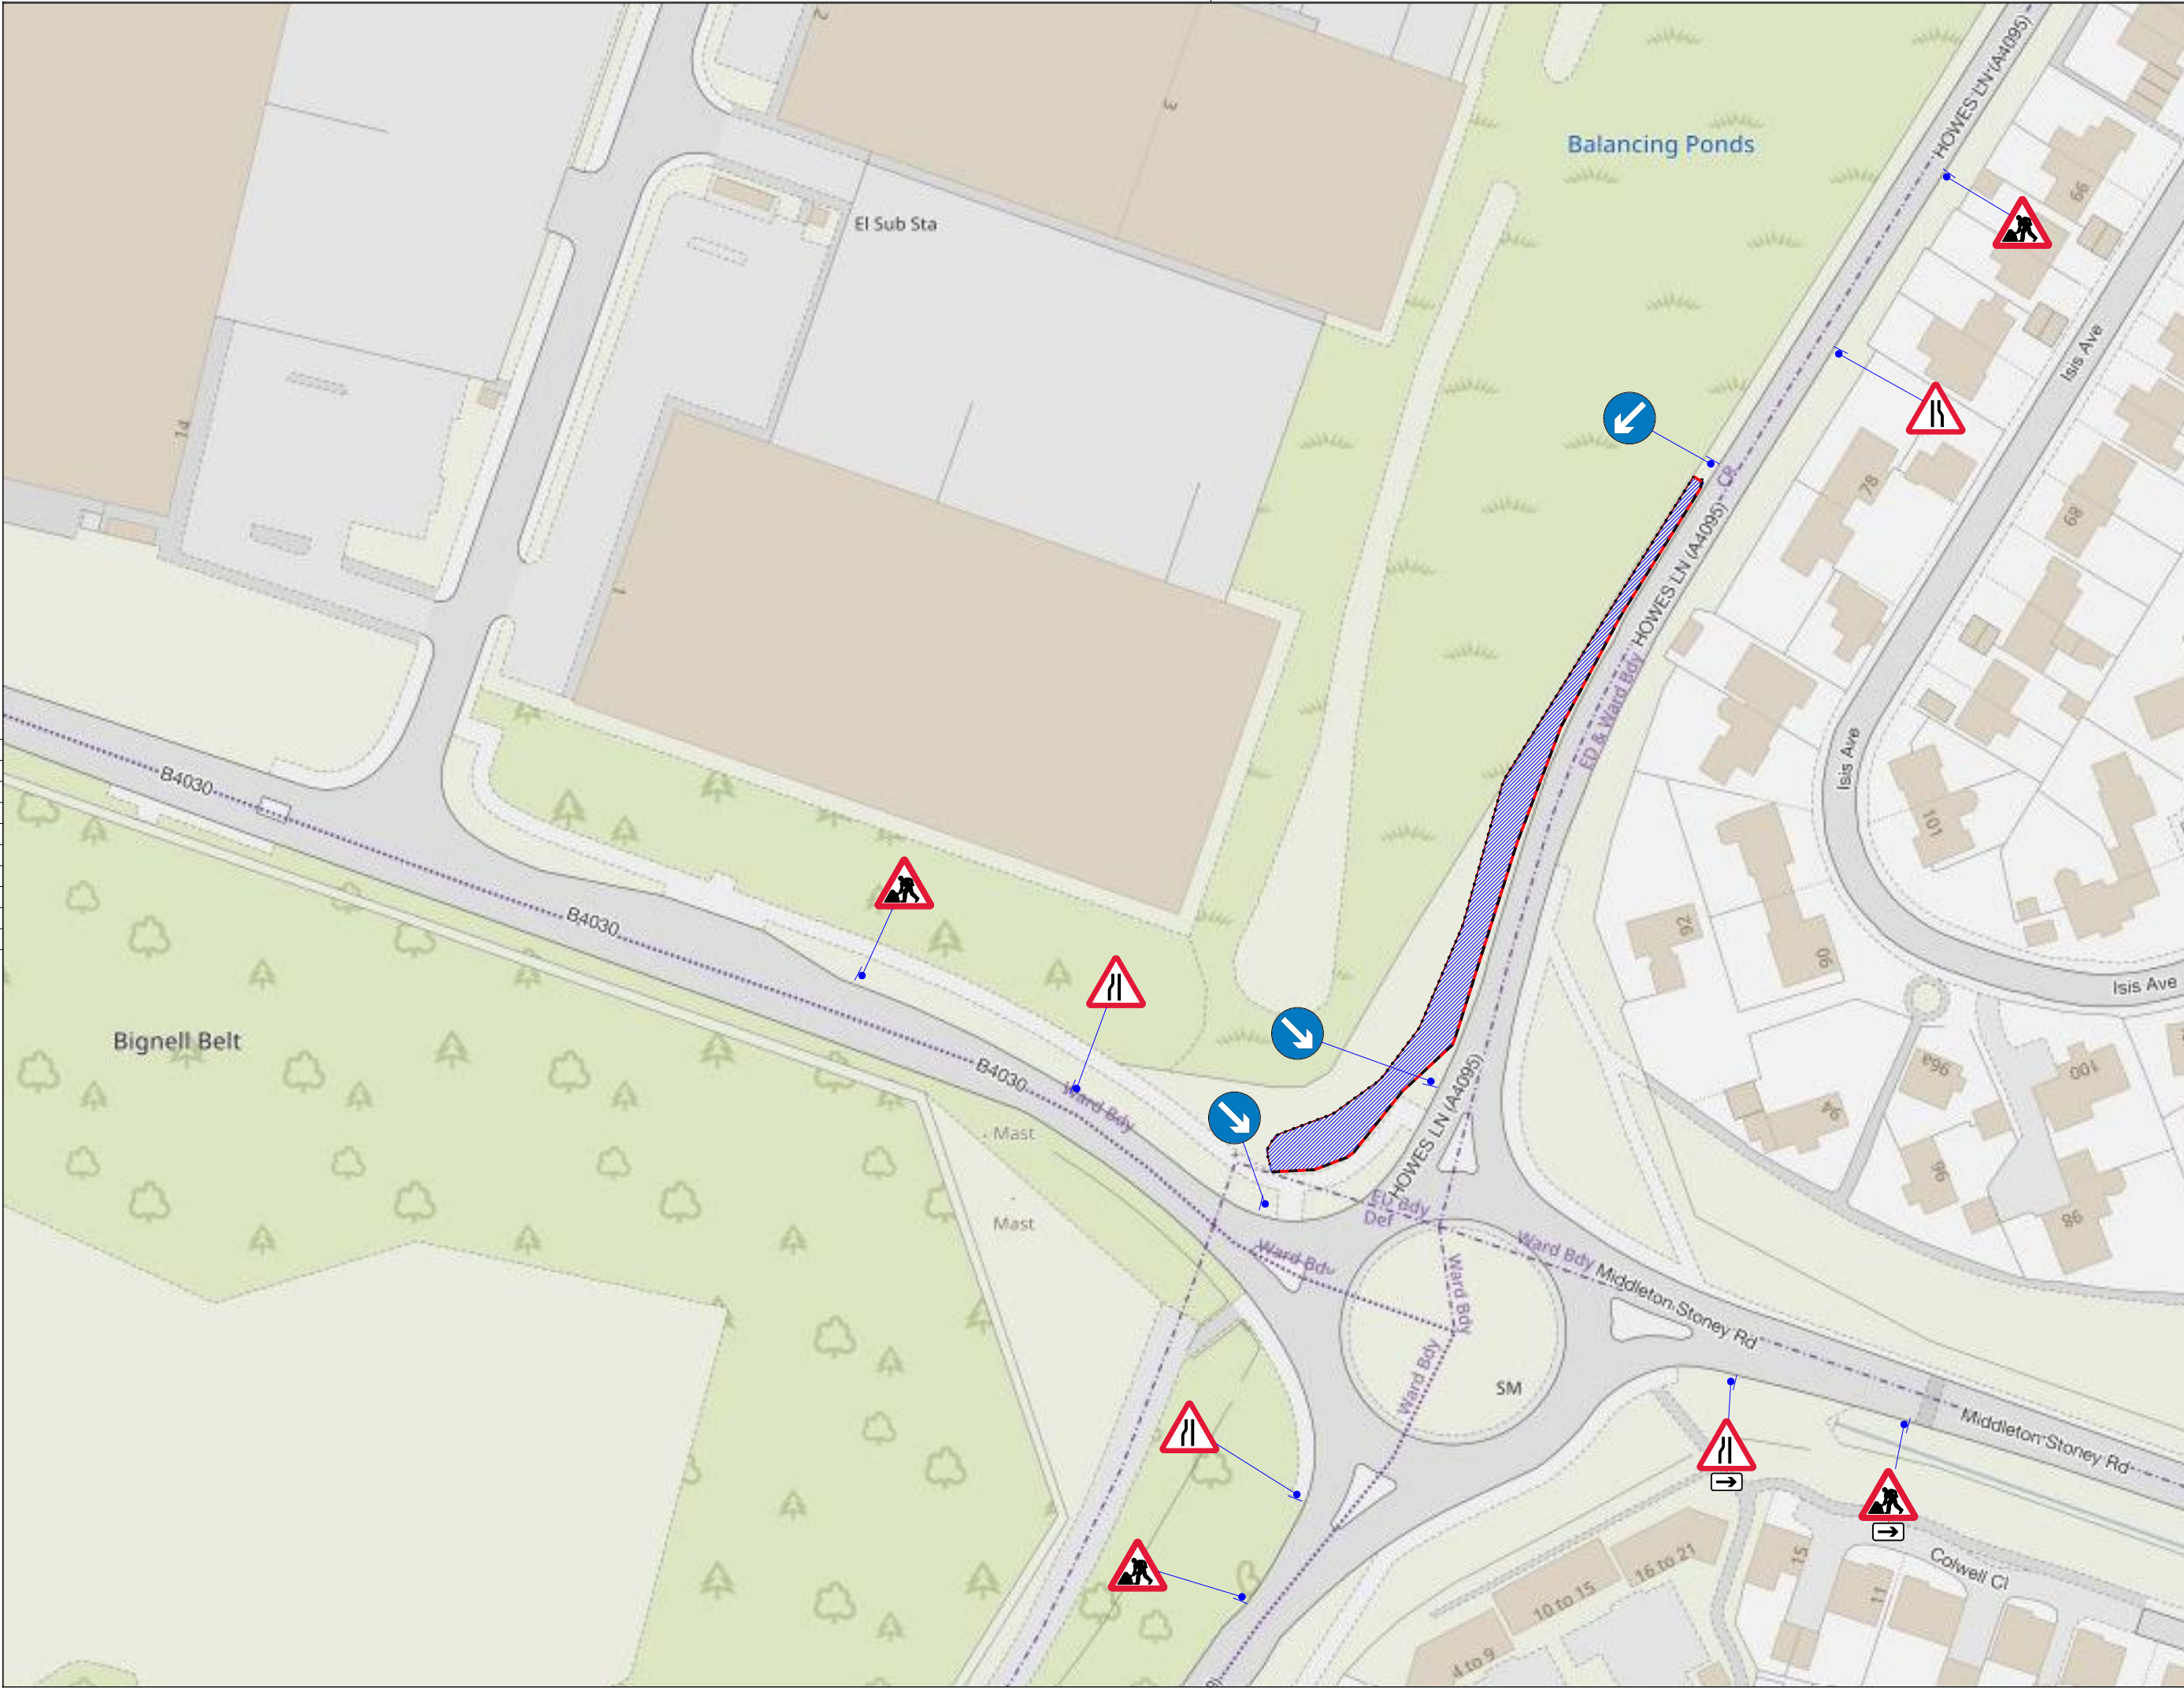

BARRIER
/WORKS
AREA

Drawing Notes

Rev. Date Description By

Head Office:
J2 Brooklands Close
Sunbury On Thames
Surrey
TW16 7D



Client	Cala Homes	
Site Address	B4030 Bicester OX26	
Drawing title	Traffic Management Plan - Phase 7	
Project No	CH-MV-SW-P007	
Works	S50/FW Drainage	
Date	23.05.2024	
Drawn by	JR	Sheet No
Checked by	JR	1