

SUBSTRUCTURE MASONRY STRENGTH LEGEND	
<p>All Substructure Blockwork to be 7.3N/mm² Aircrete Blocks, JetFloor Infill blocks to be 3.5N/mm²</p> <p>Where infill blocks to beam and block floor are built into adjacent walls, the infill block is to be the same strength and density as the wall blockwork.</p>	
SUBSTRUCTURE LEGEND	
<p>⊕DD1 Direct Drain Connection (No.1).</p> <p>⊕SVP1 Soil Vent Pipe (No.1).</p> <p>☒</p>	<p>} Centre line of drainage outlets to be positioned 75mm from structural Wall</p> <p>Telescopic Air Vents to ventilate sub floor void, to be positioned at max. 2m c/c. AIR BRICKS NOT TO BE POSITIONED BELOW DOOR THRESHOLD (Door Position Indicated By Dashed Lines).</p>
DOOR THRESHOLD	
<p>■ ■ ■</p> <p>— —</p>	<p>Thick dashed line denotes ACO 'HEX Drain Brickslot' hidden drainage channel across width of door opening Refer to Engineers and Architects details.</p> <p>Thin dashed line indicates extent of secondary DPC stepped up to accommodate level threshold where required.</p>
Ensure 60mm continuous cavity to substructure	

Character Area 3 to All Plots

Affordable Housing - 36, 53, 120 (AS)
34, 52, 119 (OPP)

Intermediate Housing - 71 (AS)
72 (OPP)

Affordable Housing - 36, 53, 120 (AS)
34, 52, 119 (OPP)

**Intermediate Housing - 71 (AS)
72 (OPP)**


HOUSETYPE COMPLY WITH

- **APPROVED DOCUMENT M4(1)**
- **NDSS**

- **APPROVED DOCUMENT M4(1)**
- **NDSS**

**HOUSEPACK TO BE FULLY REVIEWED BY
STRUCTURAL ENGINEERS.**

SCALE 1:50

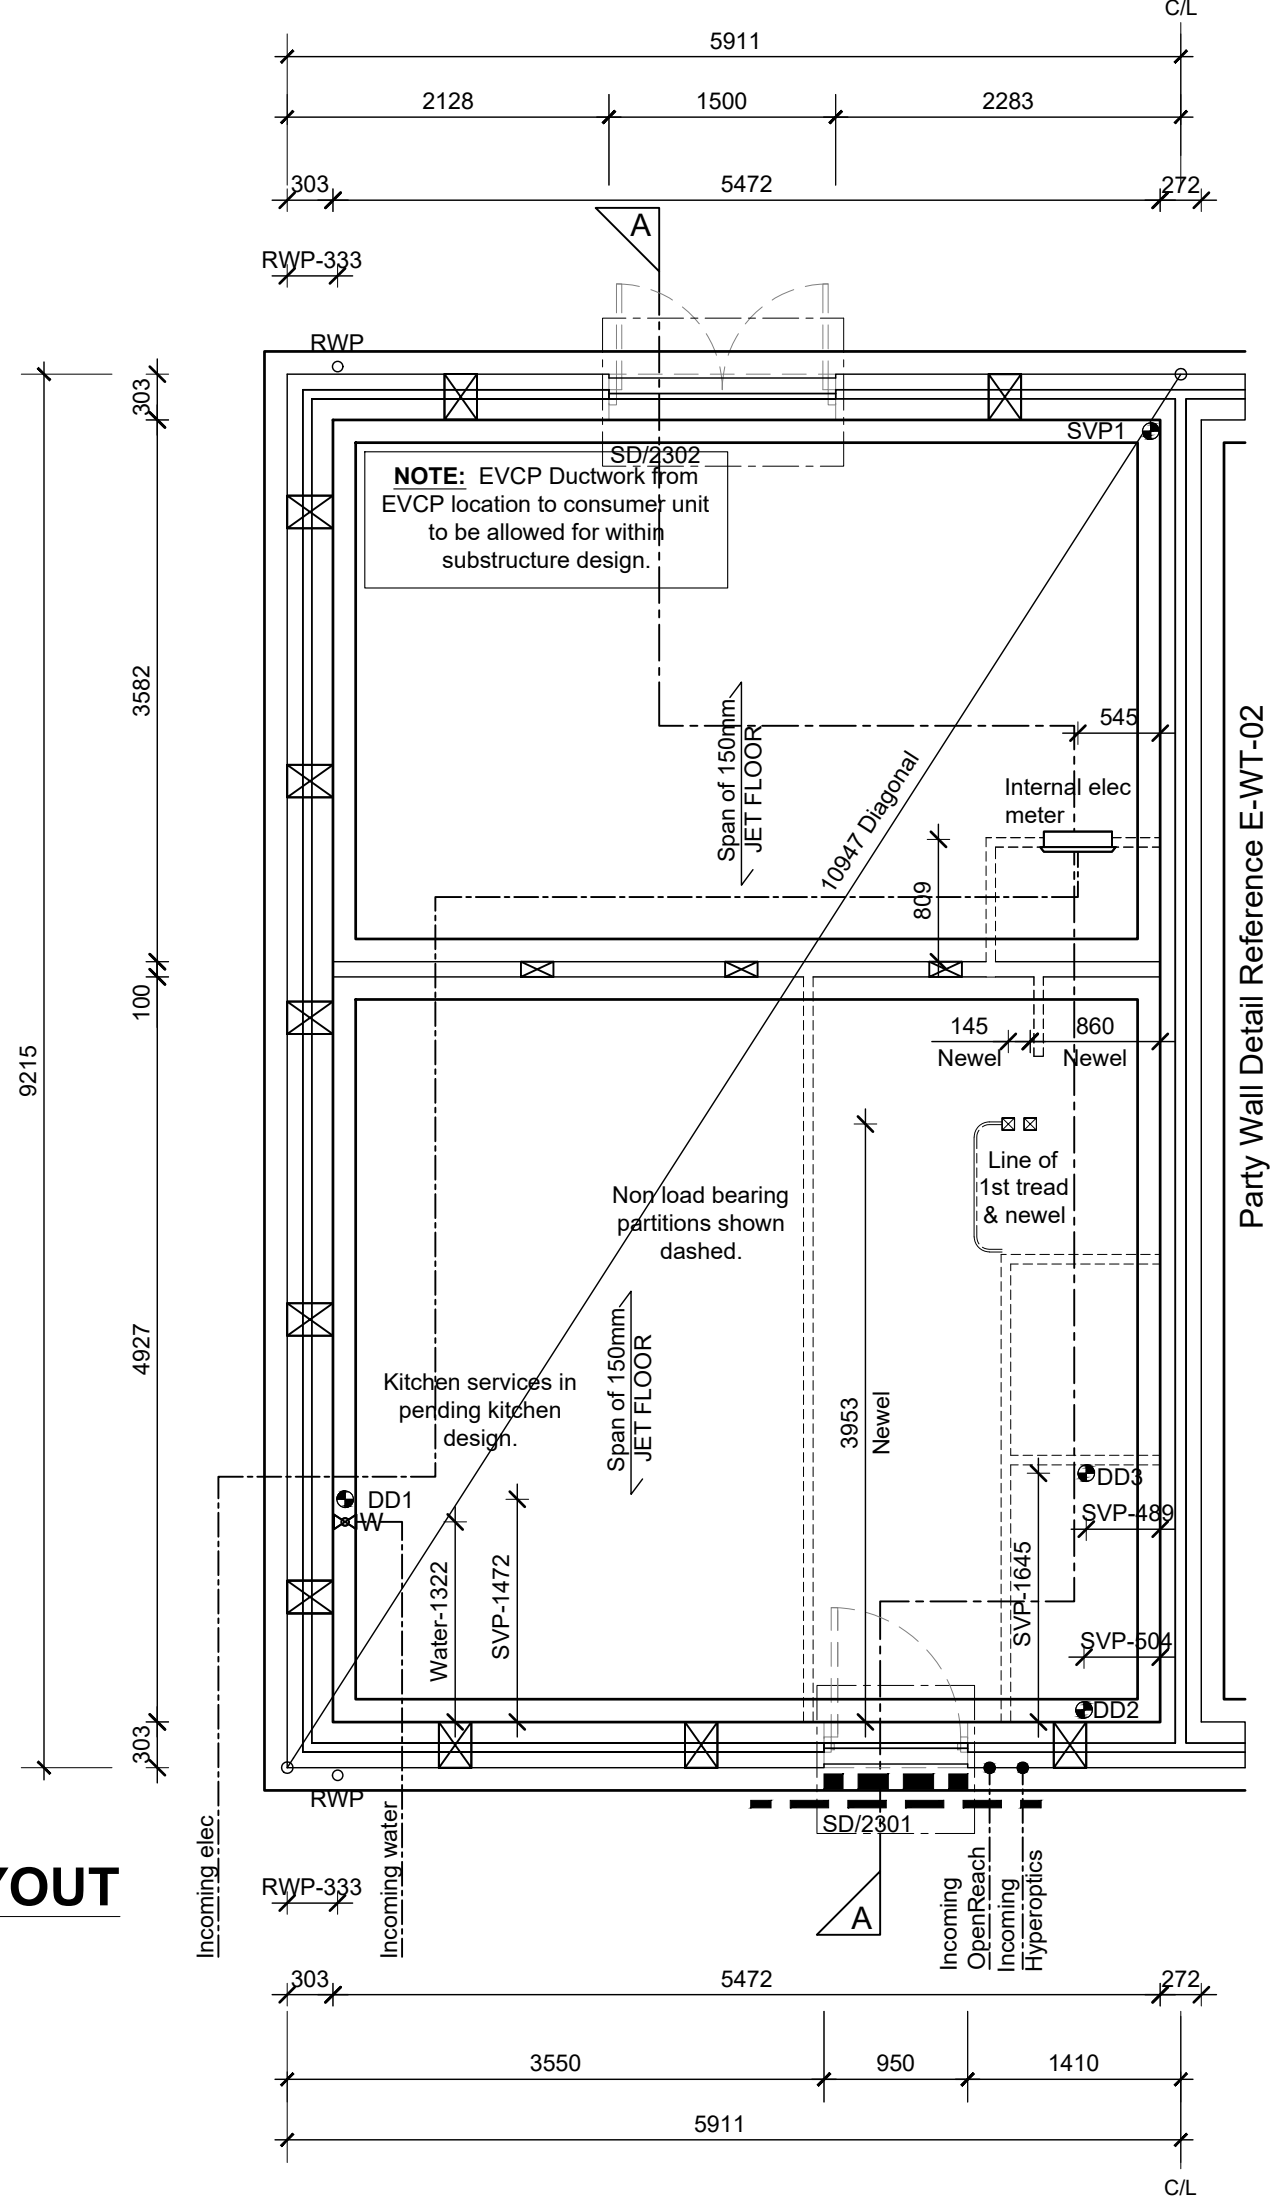

All dimensions to be checked on site prior to the commencement of construction and any discrepancy should be reported to the Site Manager.

This drawing may not be reproduced in any part or form without written consent.

All copyrights reserved.

Sub-Contractors MUST ensure that they have the latest issue drawing before they commence work on site.

This drawing is to be read in strict conjunction with Housepacks/ Assembly Blocks, all relevant Specifications, schedules and Engineers details.

Foundations width and depth to be confirmed by Engineers drawings on a site by site basis.

RWP positions to be finalised on Architects drawings on an individual site by site basis.

Meter positions to be finalised on Architects drawings on an individual site by site basis.

B	29.11.2024	Plot numbers amended to suit replan. Electric meter setting out added.	KK
A	01.07.2024	Amended to suit replan.	PG
-	29.09.2023	PRELIMINARY ISSUE	PG
Rev	Date	Description	Init.

CALA

Himley Village
Bicester
Phase 2a

The Clover (AFF) Substructure Layout

Timber Frame Construction

SCALE	DATE	DRAWN
1:50 @ A3	Sept 2023	PAG
DWG NO.		REV.
BI2a-001-A-CLO-SUB_01		B