


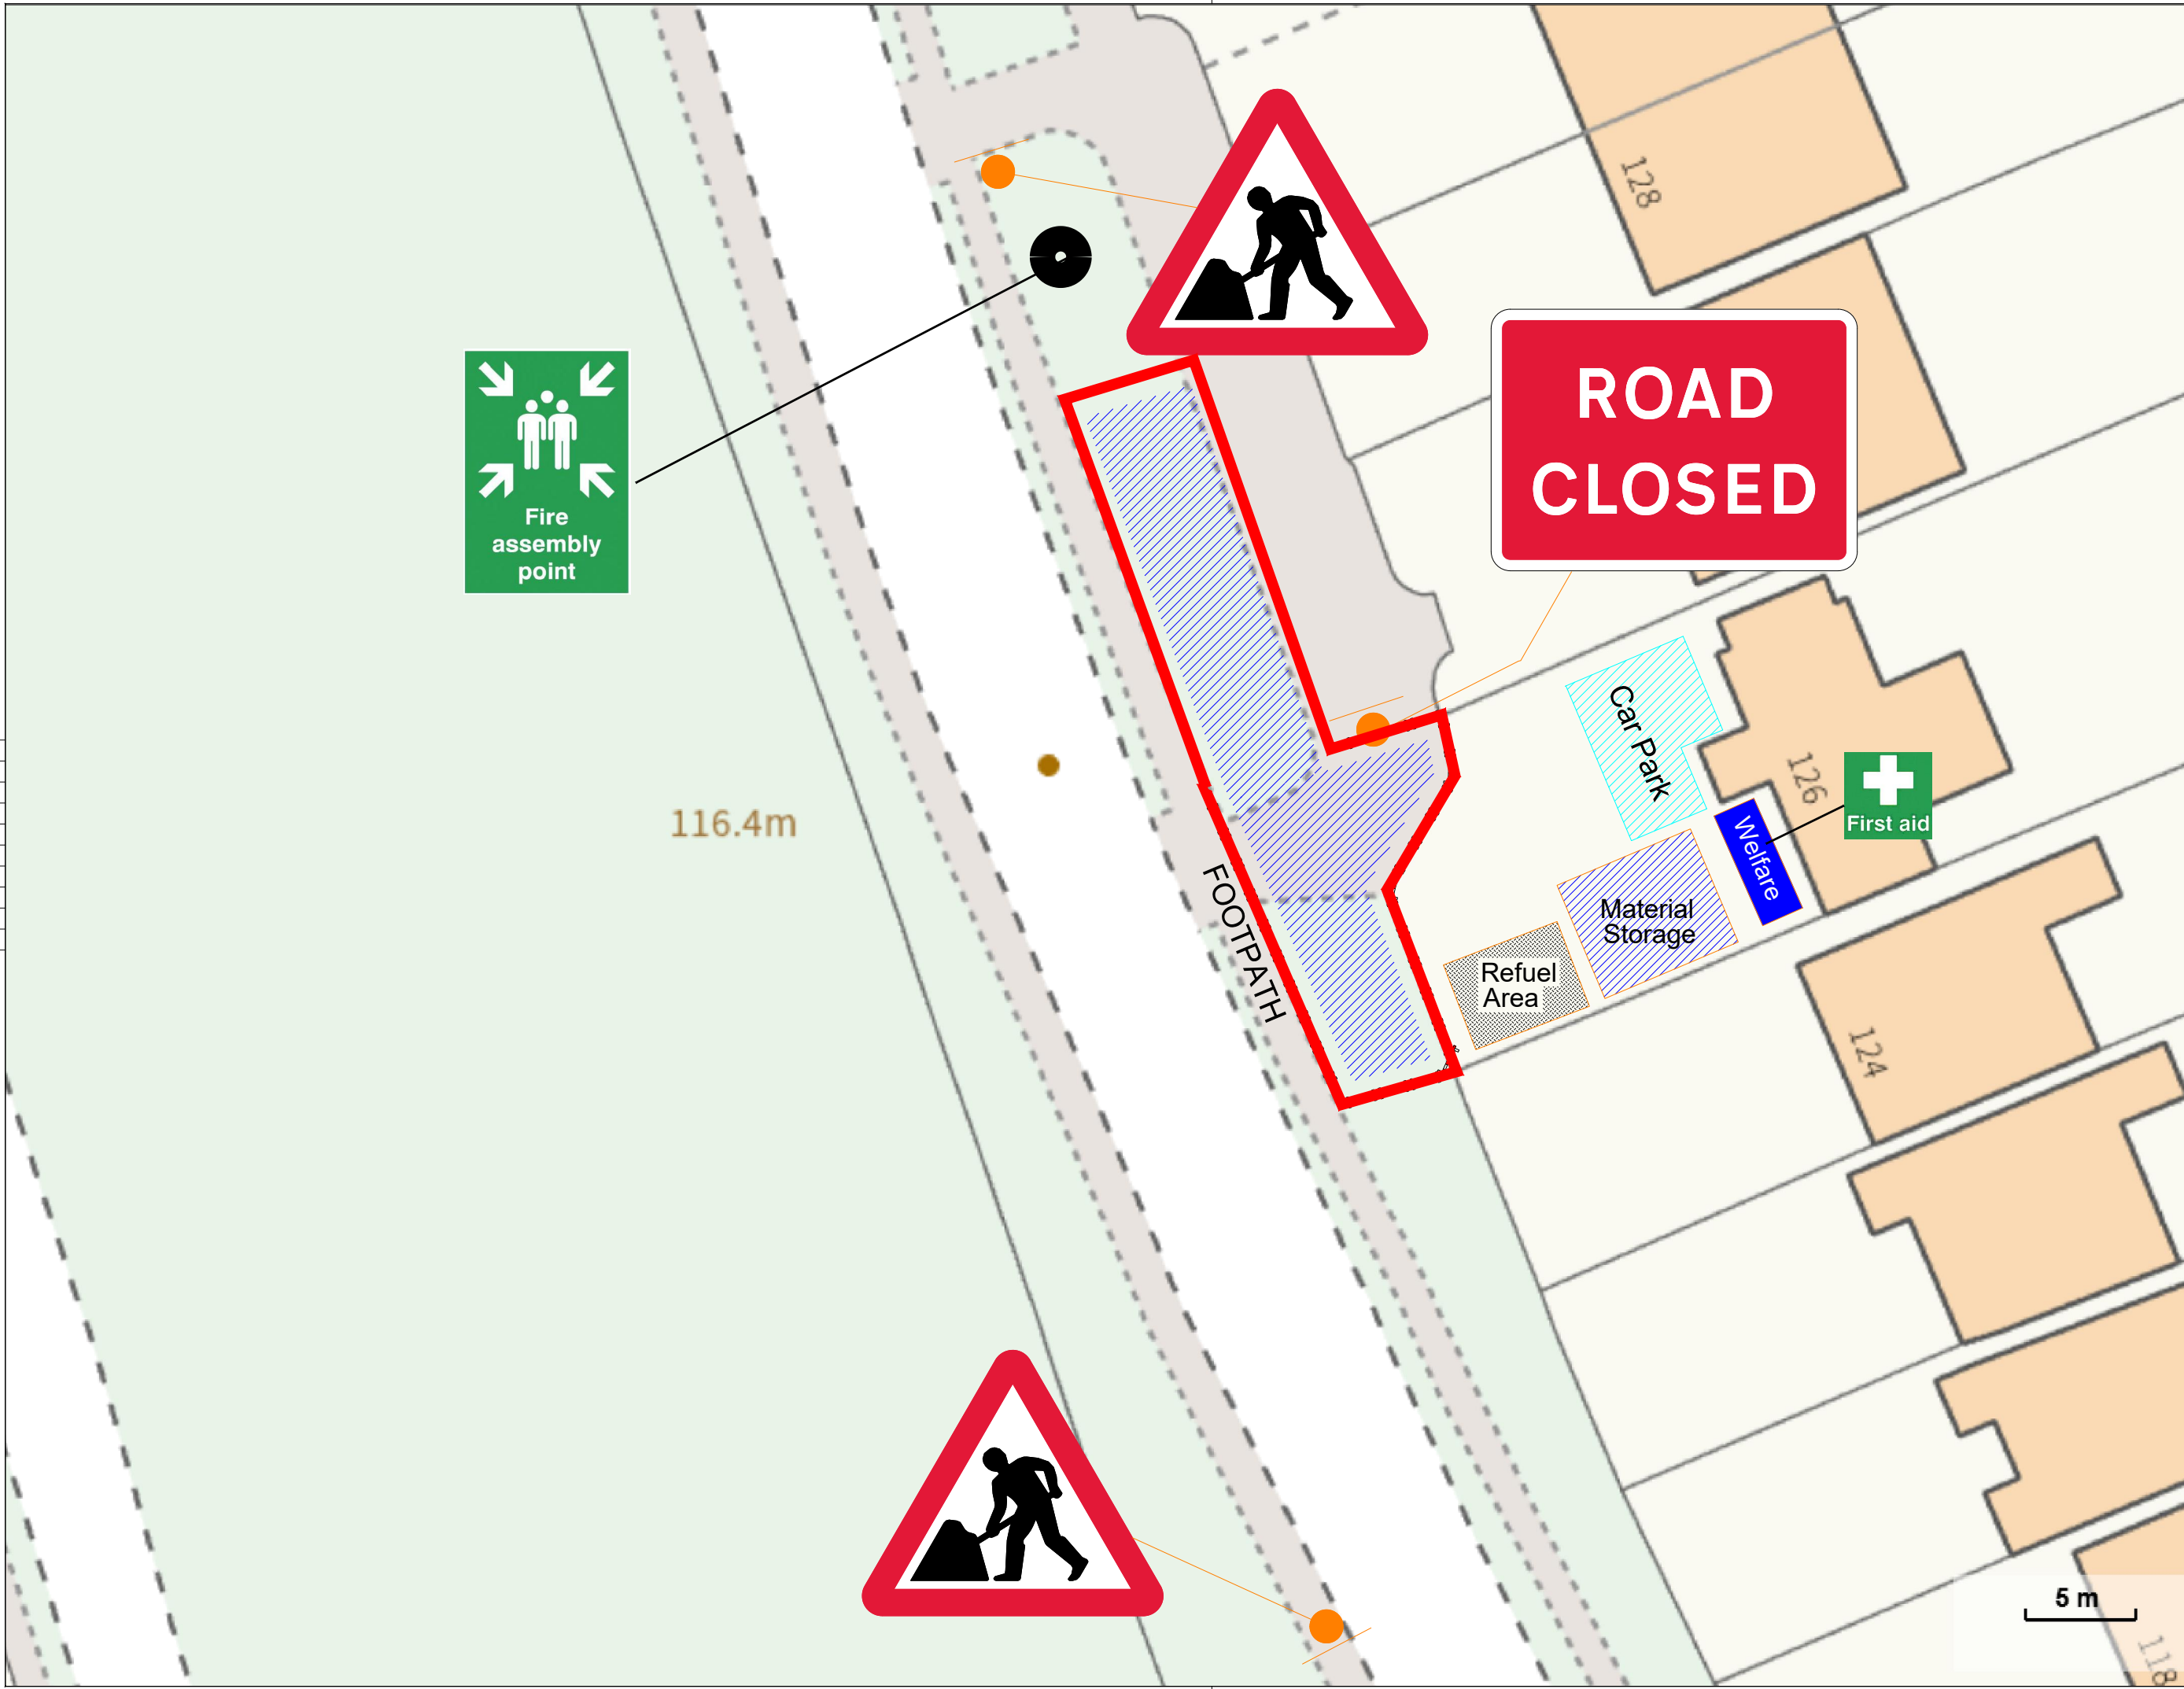

Legend

- SIGN
- BARRIER
- CONE
- Work Area
- Footpath Matt /Temp Parking

Rev.	Date	Description	By
HOULIHAN Head Office: J2 Brooklands Close Sunbury On Thames Surrey TW16 7D			
worksafe contract SSIP ROSPA Member CHAS Approved Contractor			
Client	Cala Homes		
Site Address	Harpenden Road St Albans AL3 6BZ		
Drawing title	Traffic Management Plan		
Project No	CH-HR-S278-TM		
Date	09.10.2025		
Scale	Not to Scale		
Drawn by	JR	Sheet No	
Checked by	JR		1