


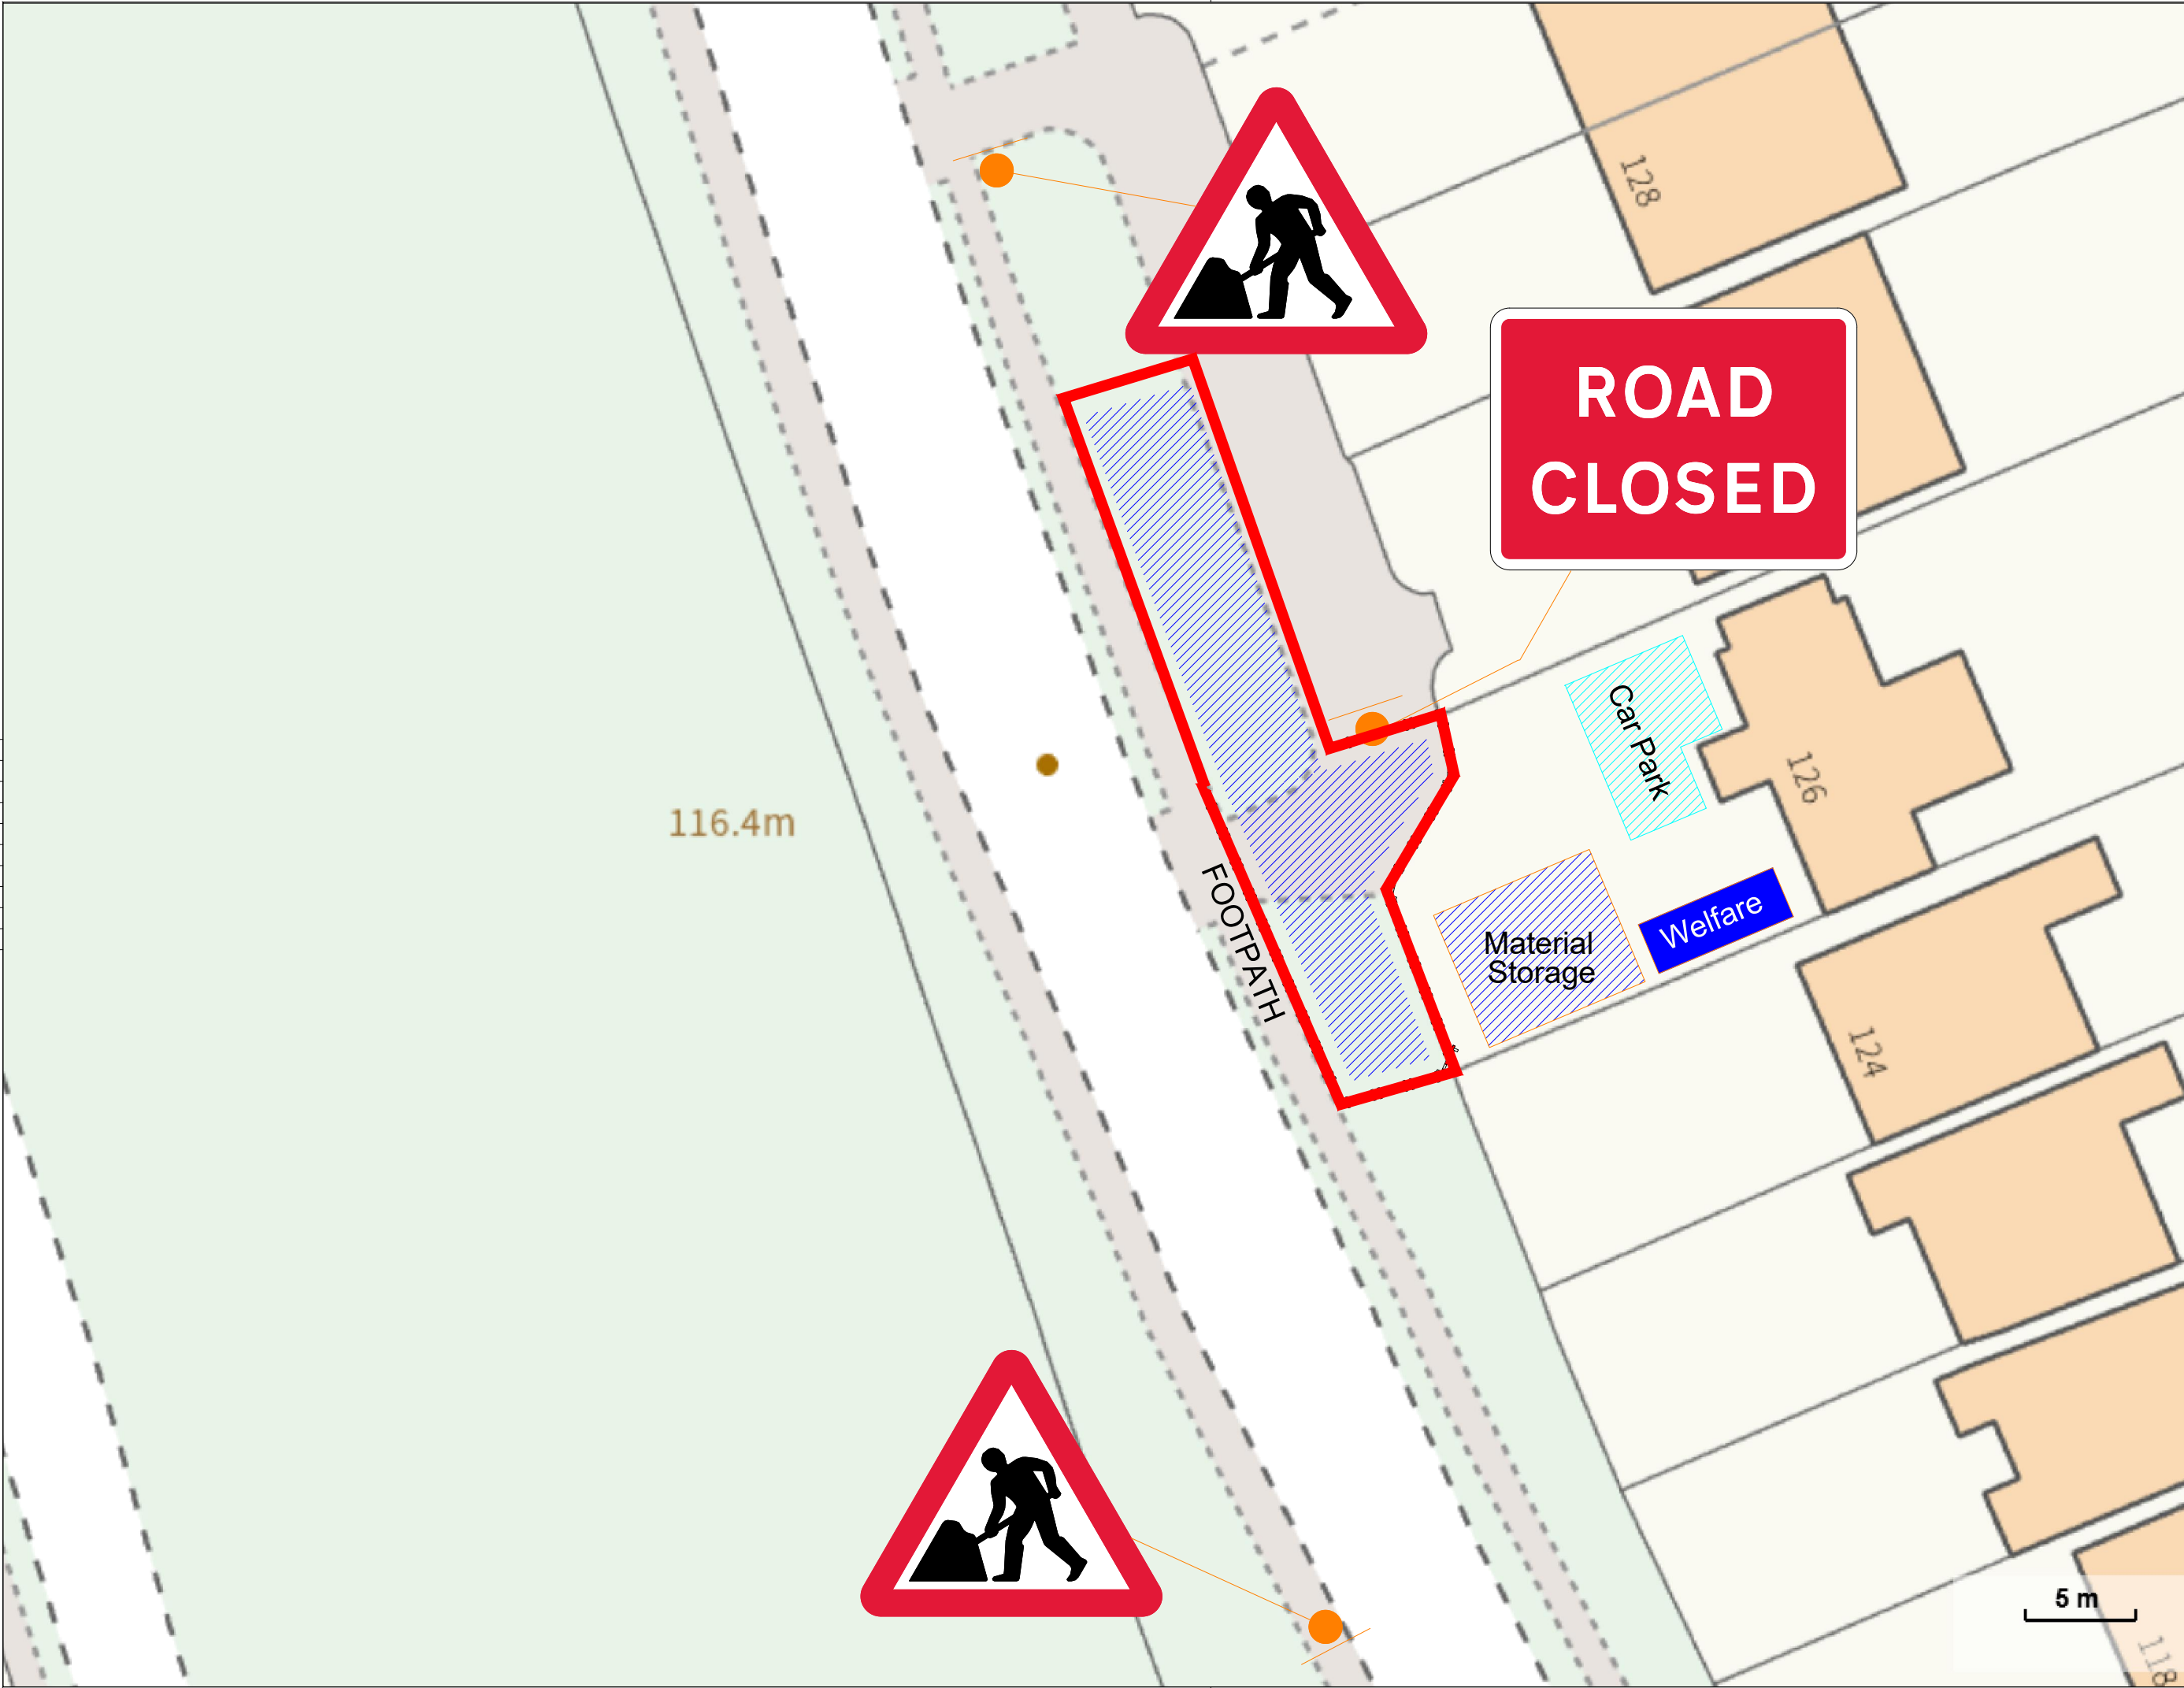

Legend




SIGN




BARRIER



CONE

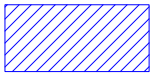

Work Area

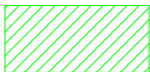

Footpath Matt

Rev.	Date	Description	By



Head Office:
J2 Brooklands Close
Sunbury On Thames
Surrey
TW16 7D



Client	Cala Homes
--------	------------

Site Address	Harpden Road St Albans AL3 6BZ
--------------	--------------------------------------

Drawing title	Traffic Management Plan
---------------	-------------------------

Project No	CH-HR-S278-TM
------------	---------------

Date	09.10.2025
------	------------

Scale	Not to Scale
-------	--------------

Drawn by	JR	Sheet No
----------	----	----------

Checked by	JR	1
------------	----	---