


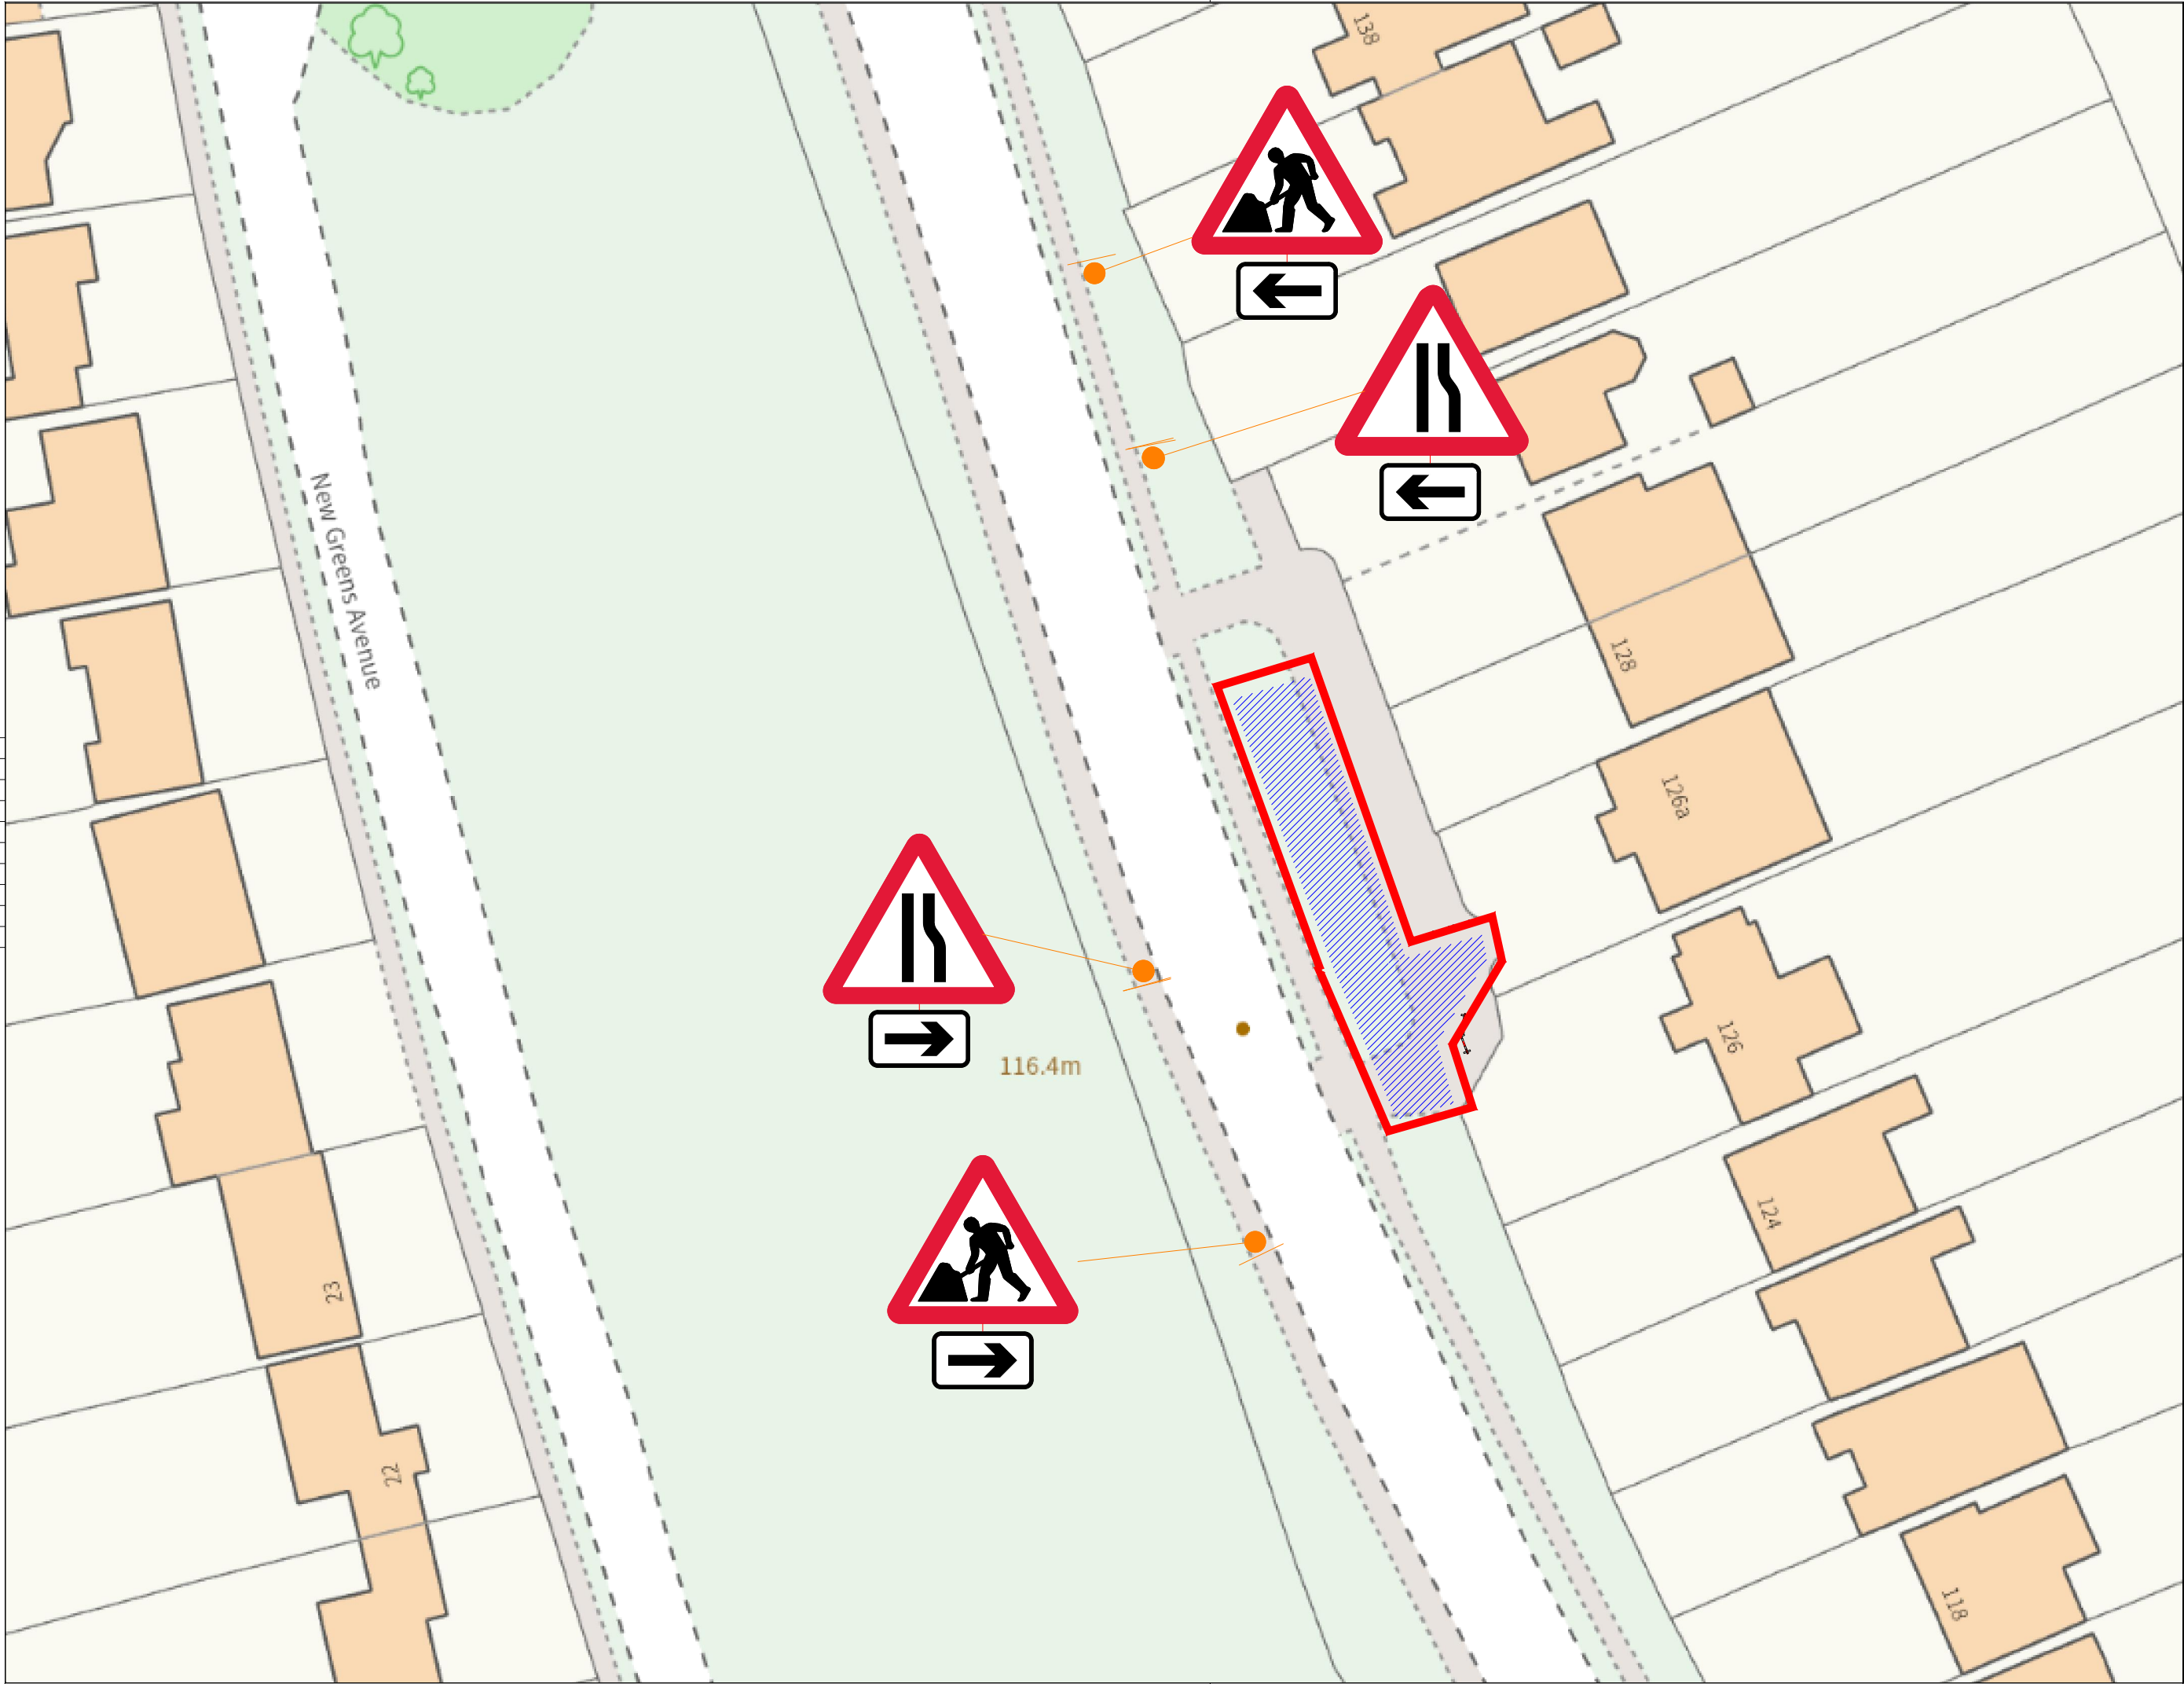

Legend




SIGN




BARRIER



CONE

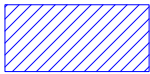

Work Area

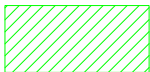

Footpath Matt
/Temp Parking

Rev. Date Description By



Head Office:
J2 Brooklands Close
Sunbury On Thames
Surrey
TW16 7D



Client	Cala Homes		
Site Address	Harpenden Road St Albans AL3 6BZ		
Drawing title	Traffic Management Plan		
Project No	CH-HR-S278-TM		
Date	09.10.2025		
Scale	Not to Scale		
Drawn by	JR	Sheet No	
Checked by	JR	1.3	