


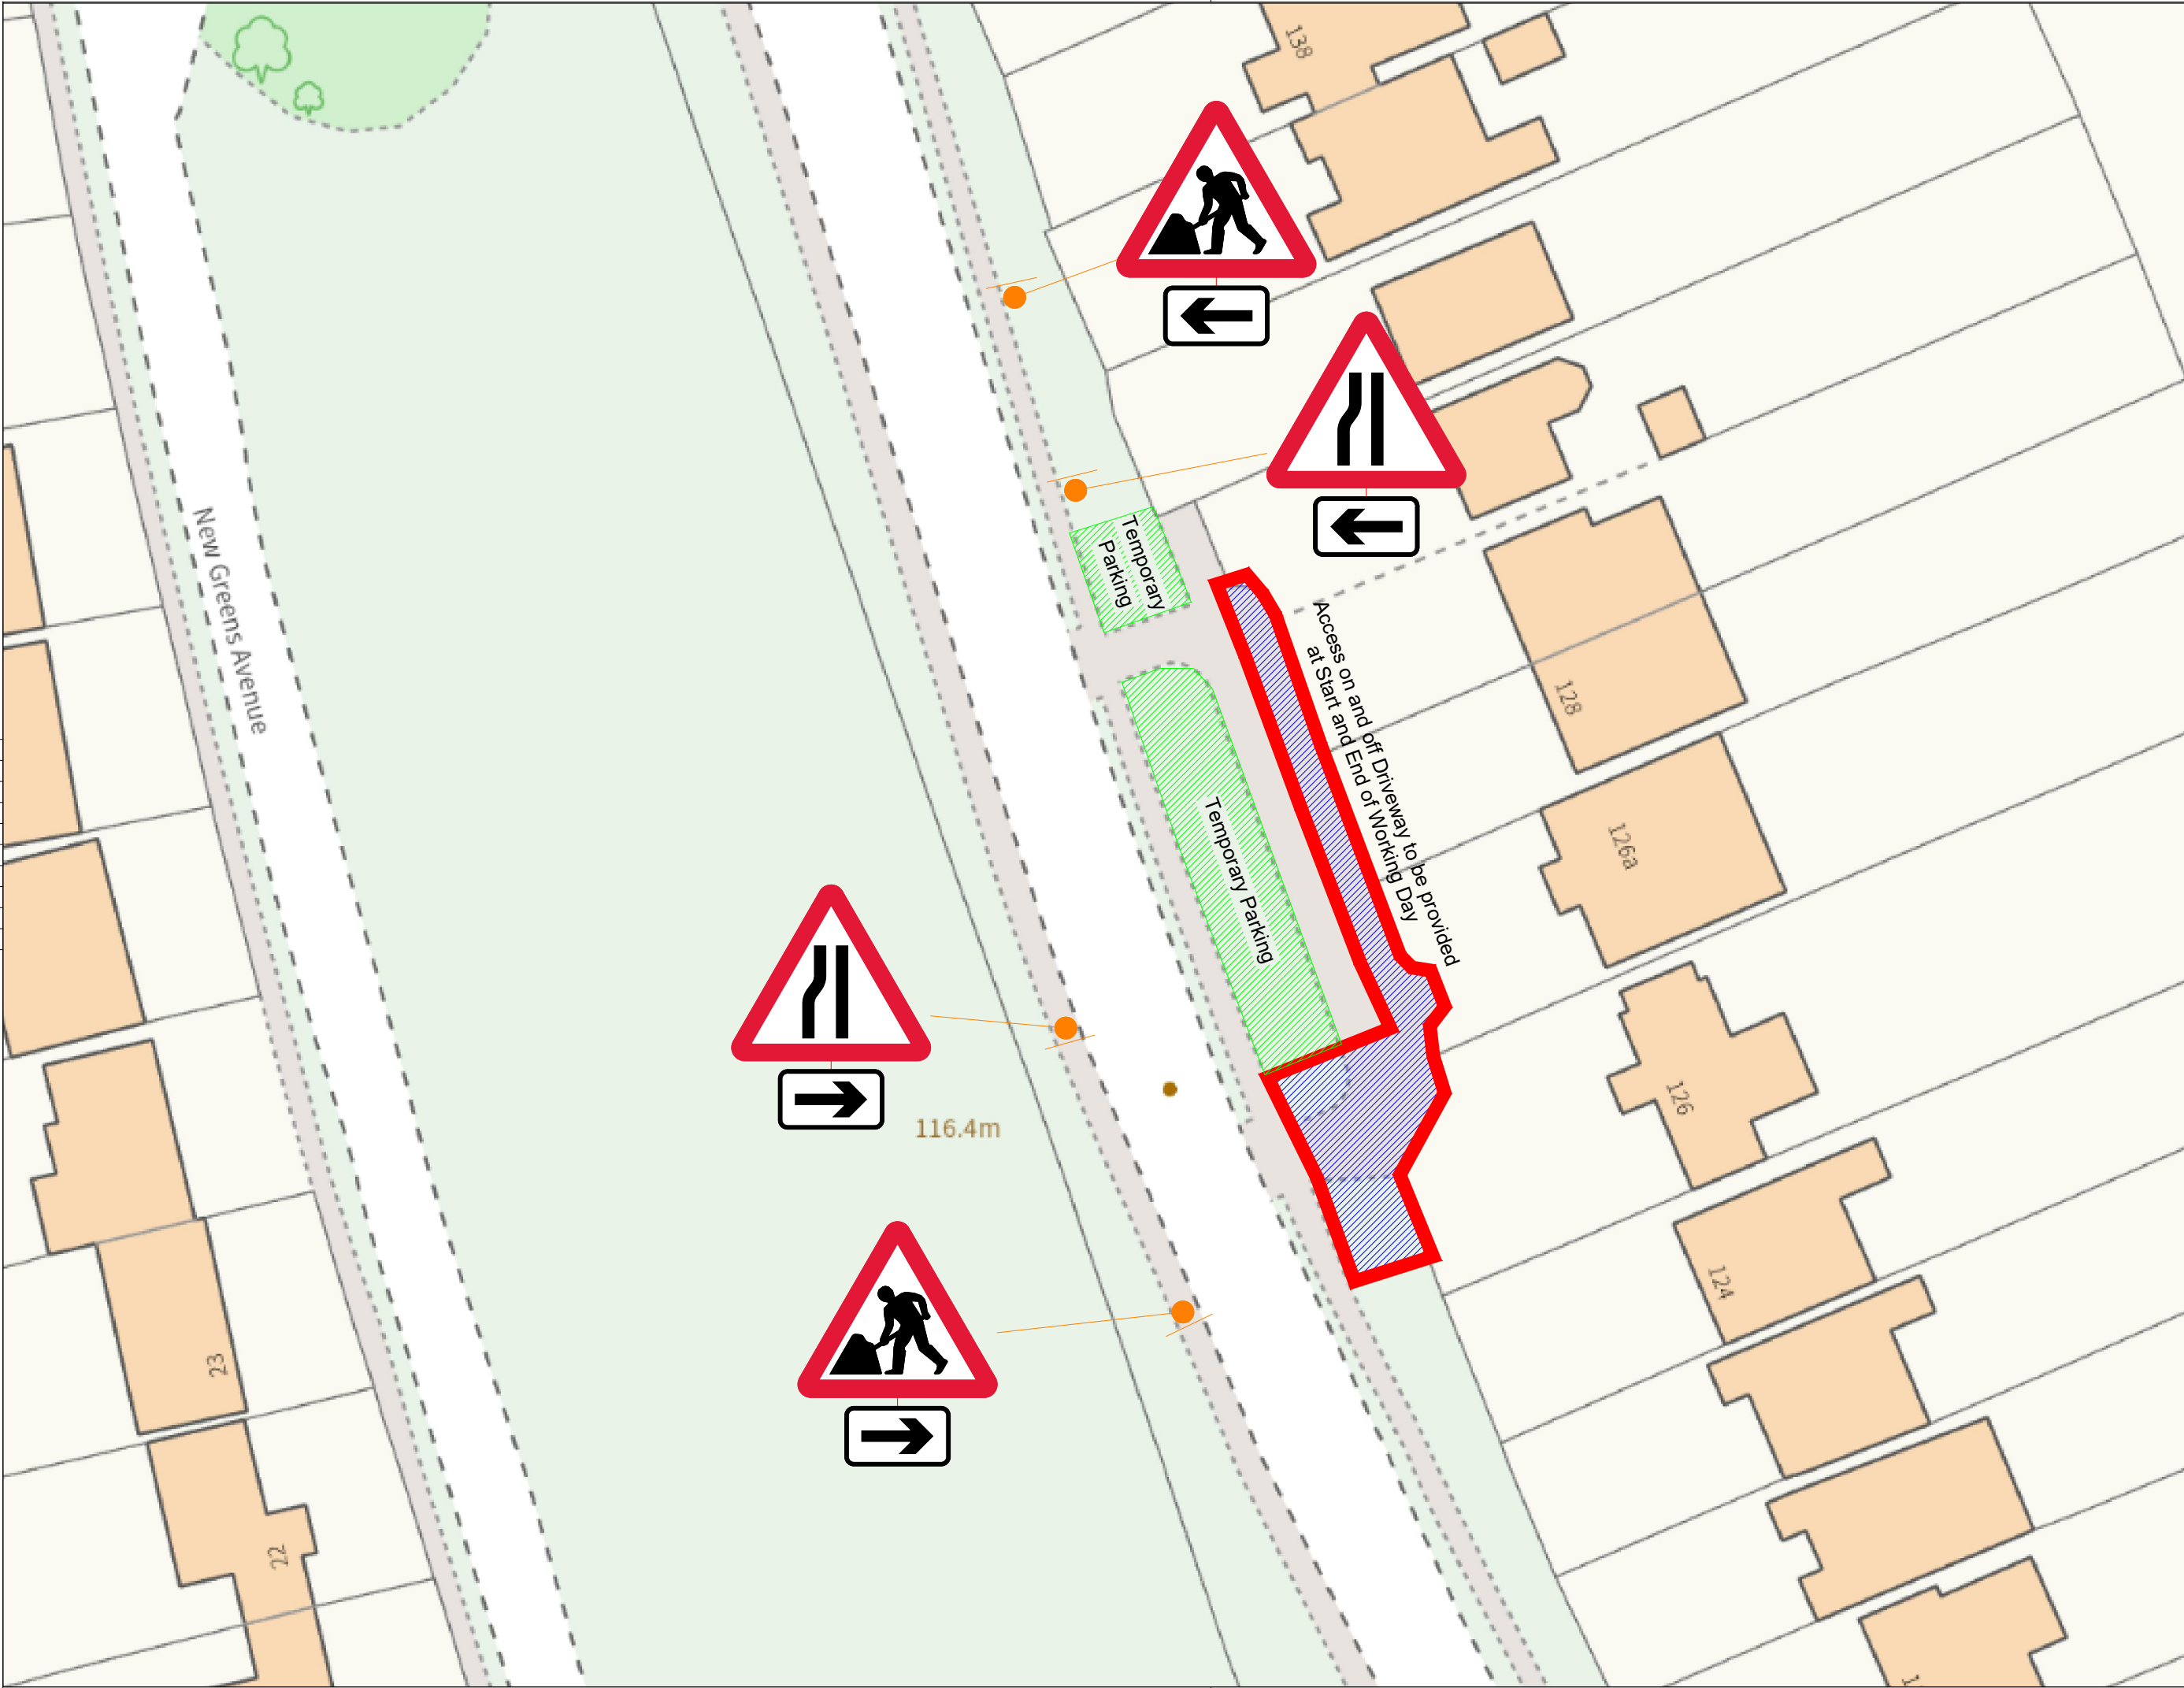

- Legend
- SIGN
 - BARRIER
 - CONE
 - Work Area
 - Footpath Matt /Temp Parking

Rev.	Date	Description	By
HOULIHAN			
Head Office: J2 Brooklands Close Sunbury On Thames Surrey TW16 7D			
  			
Client	Cala Homes		
Site Address	Harpenden Road St Albans AL3 6BZ		
Drawing title	Traffic Management Plan		
Project No	CH-HR-S278-TM		
Date	09.10.2025		
Scale	Not to Scale		
Drawn by	JR	Sheet No	
Checked by	JR	1.2	