
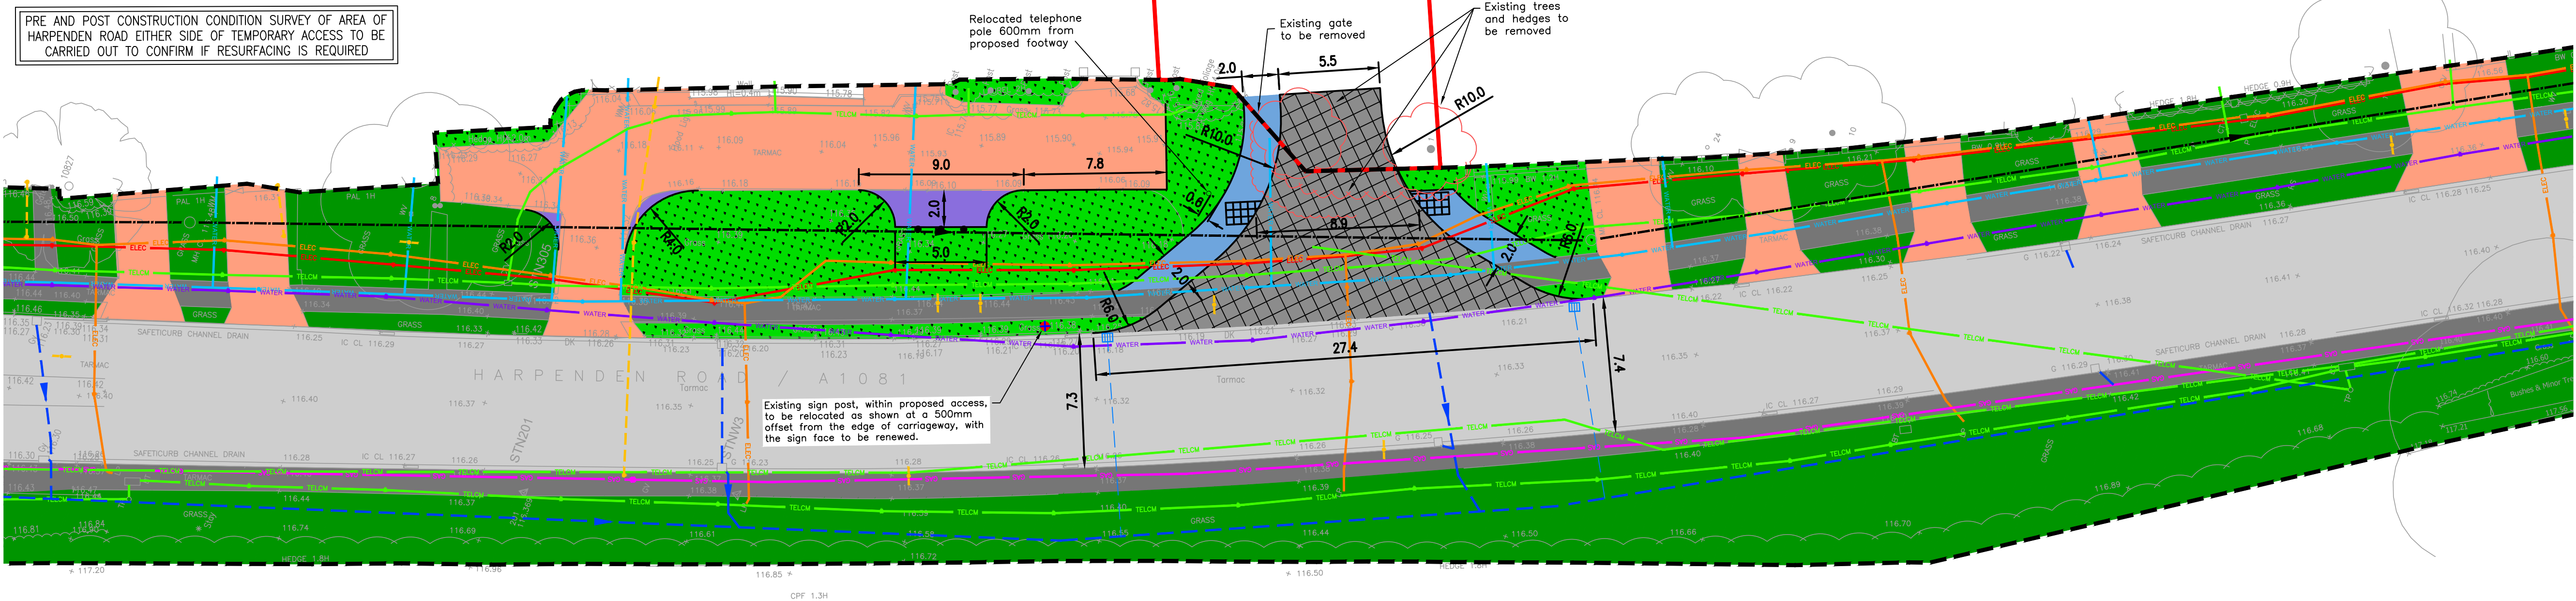



S278 GENERAL ARRANGEMENT LEGEND

- Existing Carriageway
- Existing Footway
- Existing Vehicle Crossover
- Proposed Vehicle Crossover
- Existing Verge
- Proposed Access
- Proposed Footway
- Proposed Verge / existing verge to be reinstated
- Highway Boundary
- Site Boundary
- Existing trees / hedges to be removed
- New Vehicle Restraint Ballards to HCC Specification
- Electricity HV
- Electricity LV
- Water main
- Redundant water main
- Gas pipe
- Telecom cable
- Unknown service
- Existing surface water pipe
- Existing foul water pipe
- Proposed gully
- Proposed new road sign

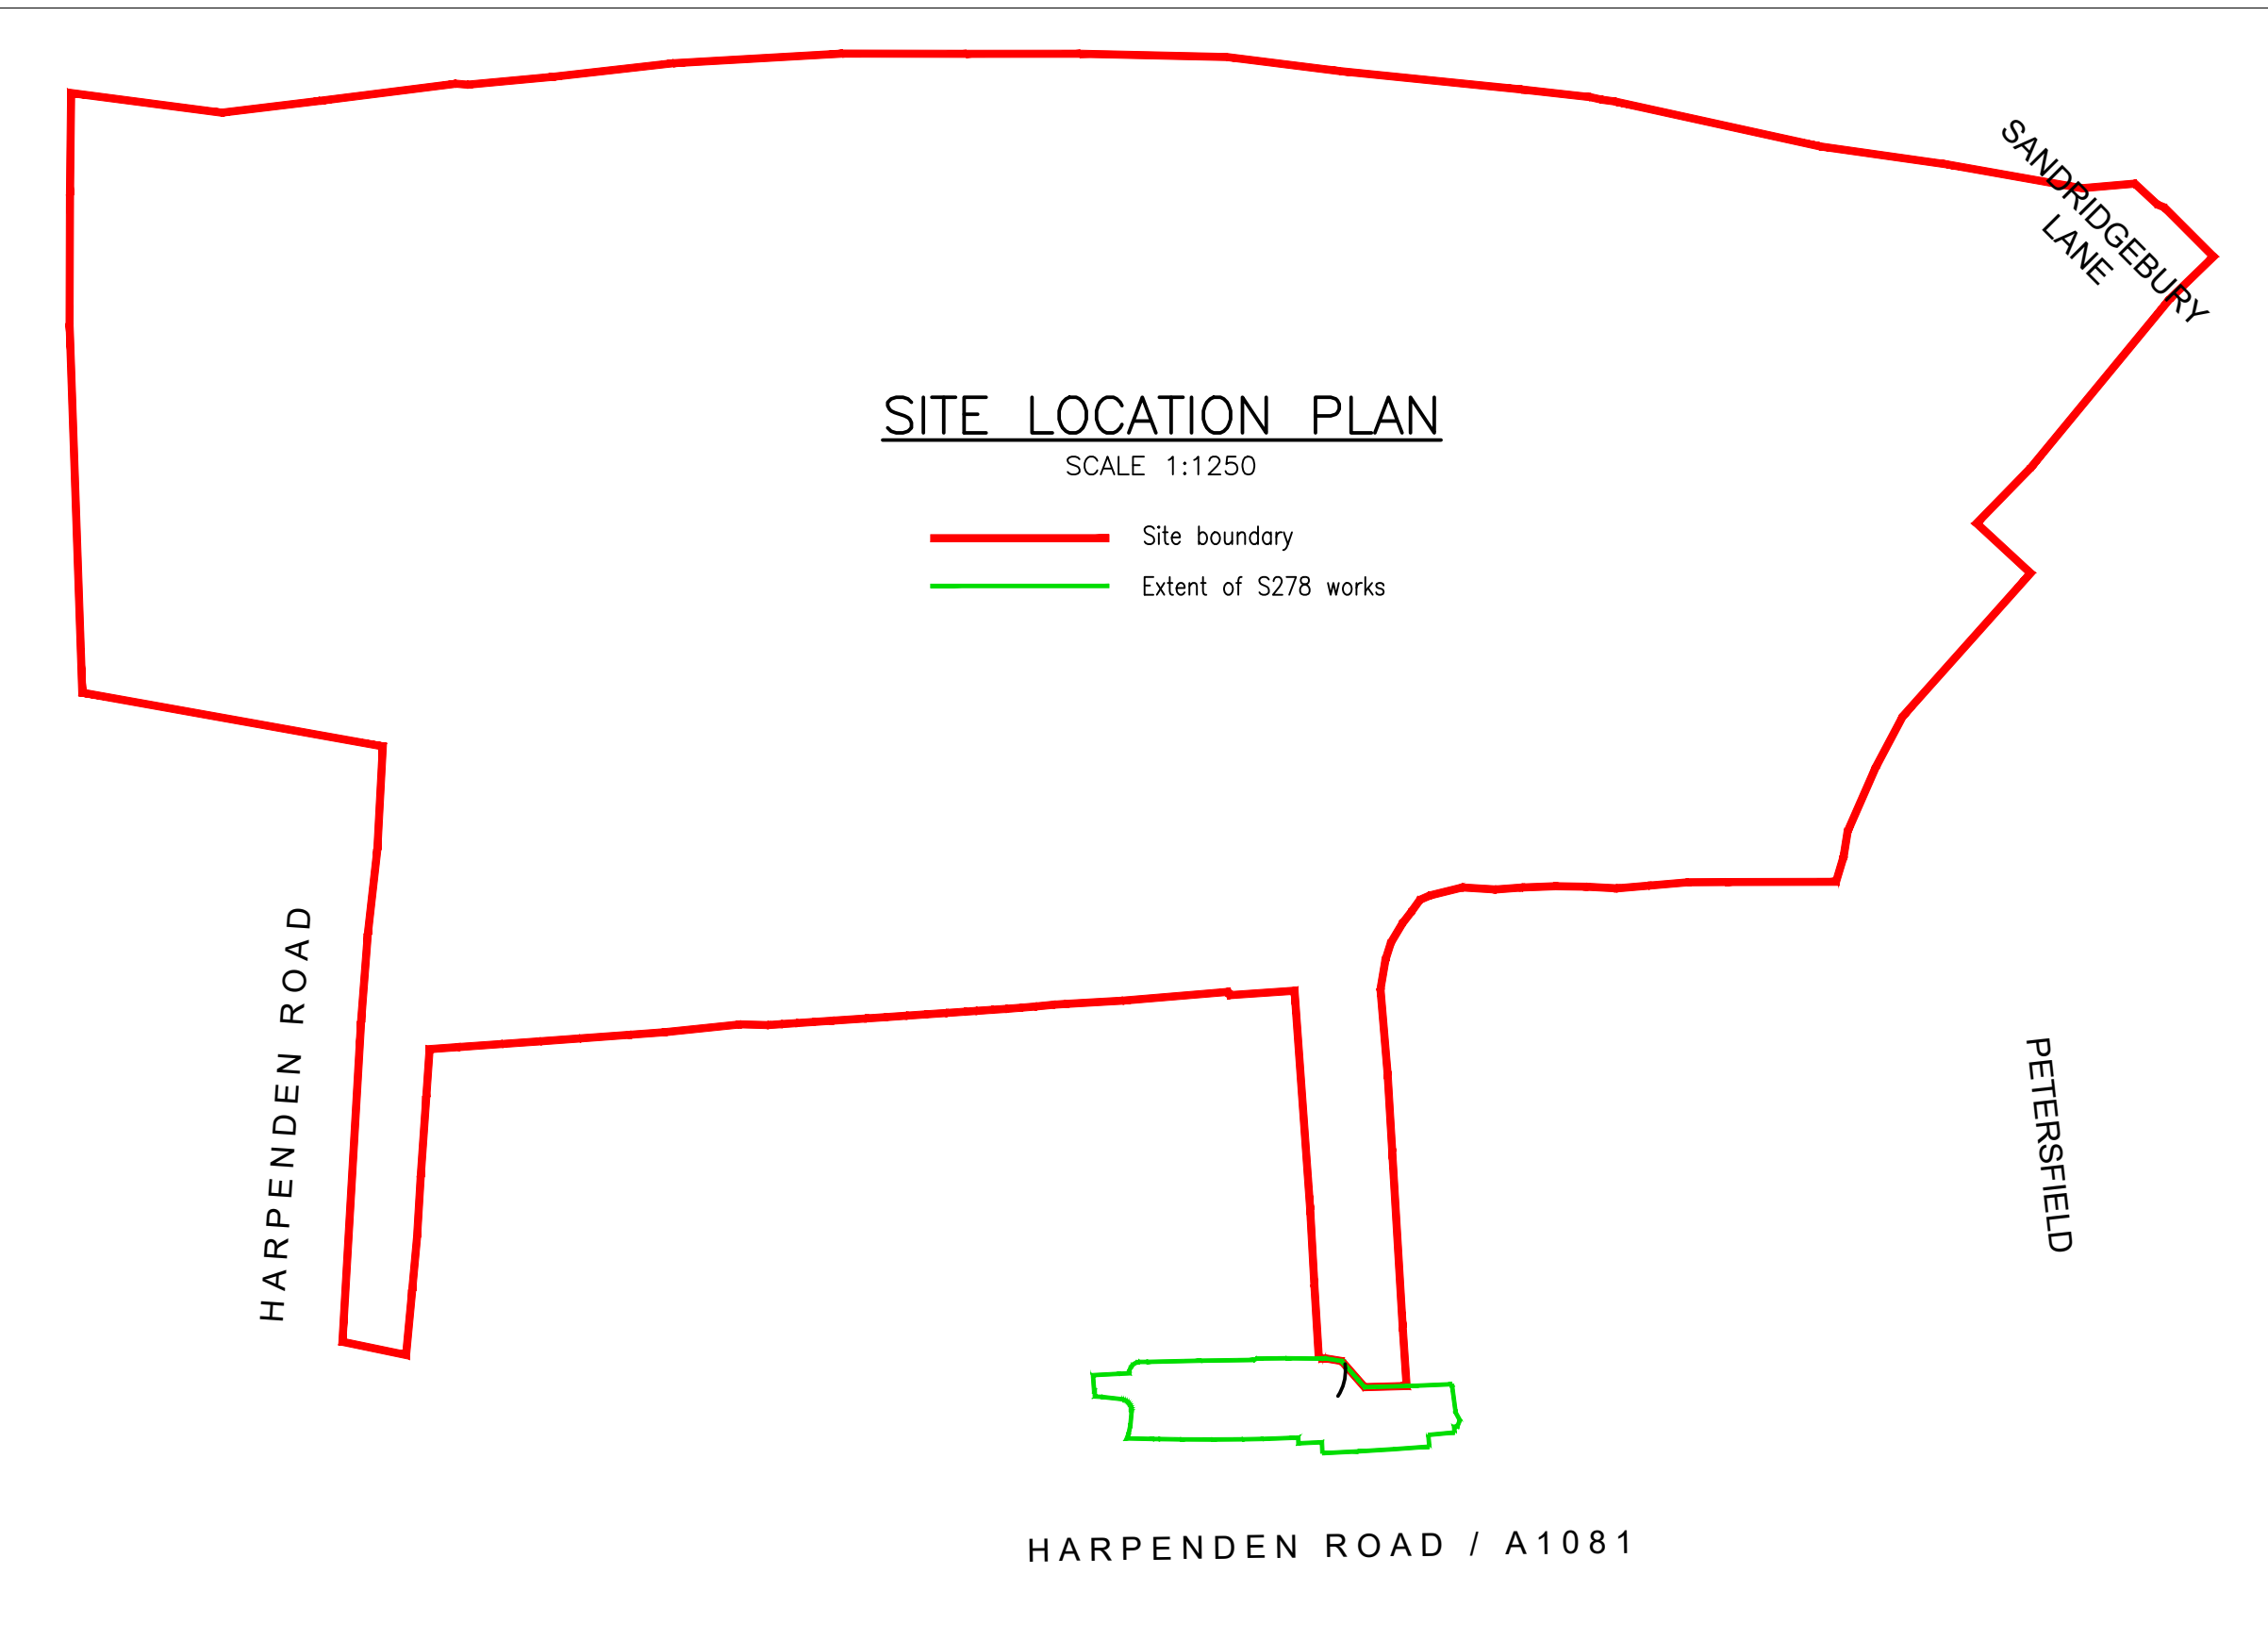

SECTION X-X THROUGH PROPOSED SITE ACCESS

REFER TO DRAWING P23-405-134 FOR EXACT SECTION ALIGNMENT

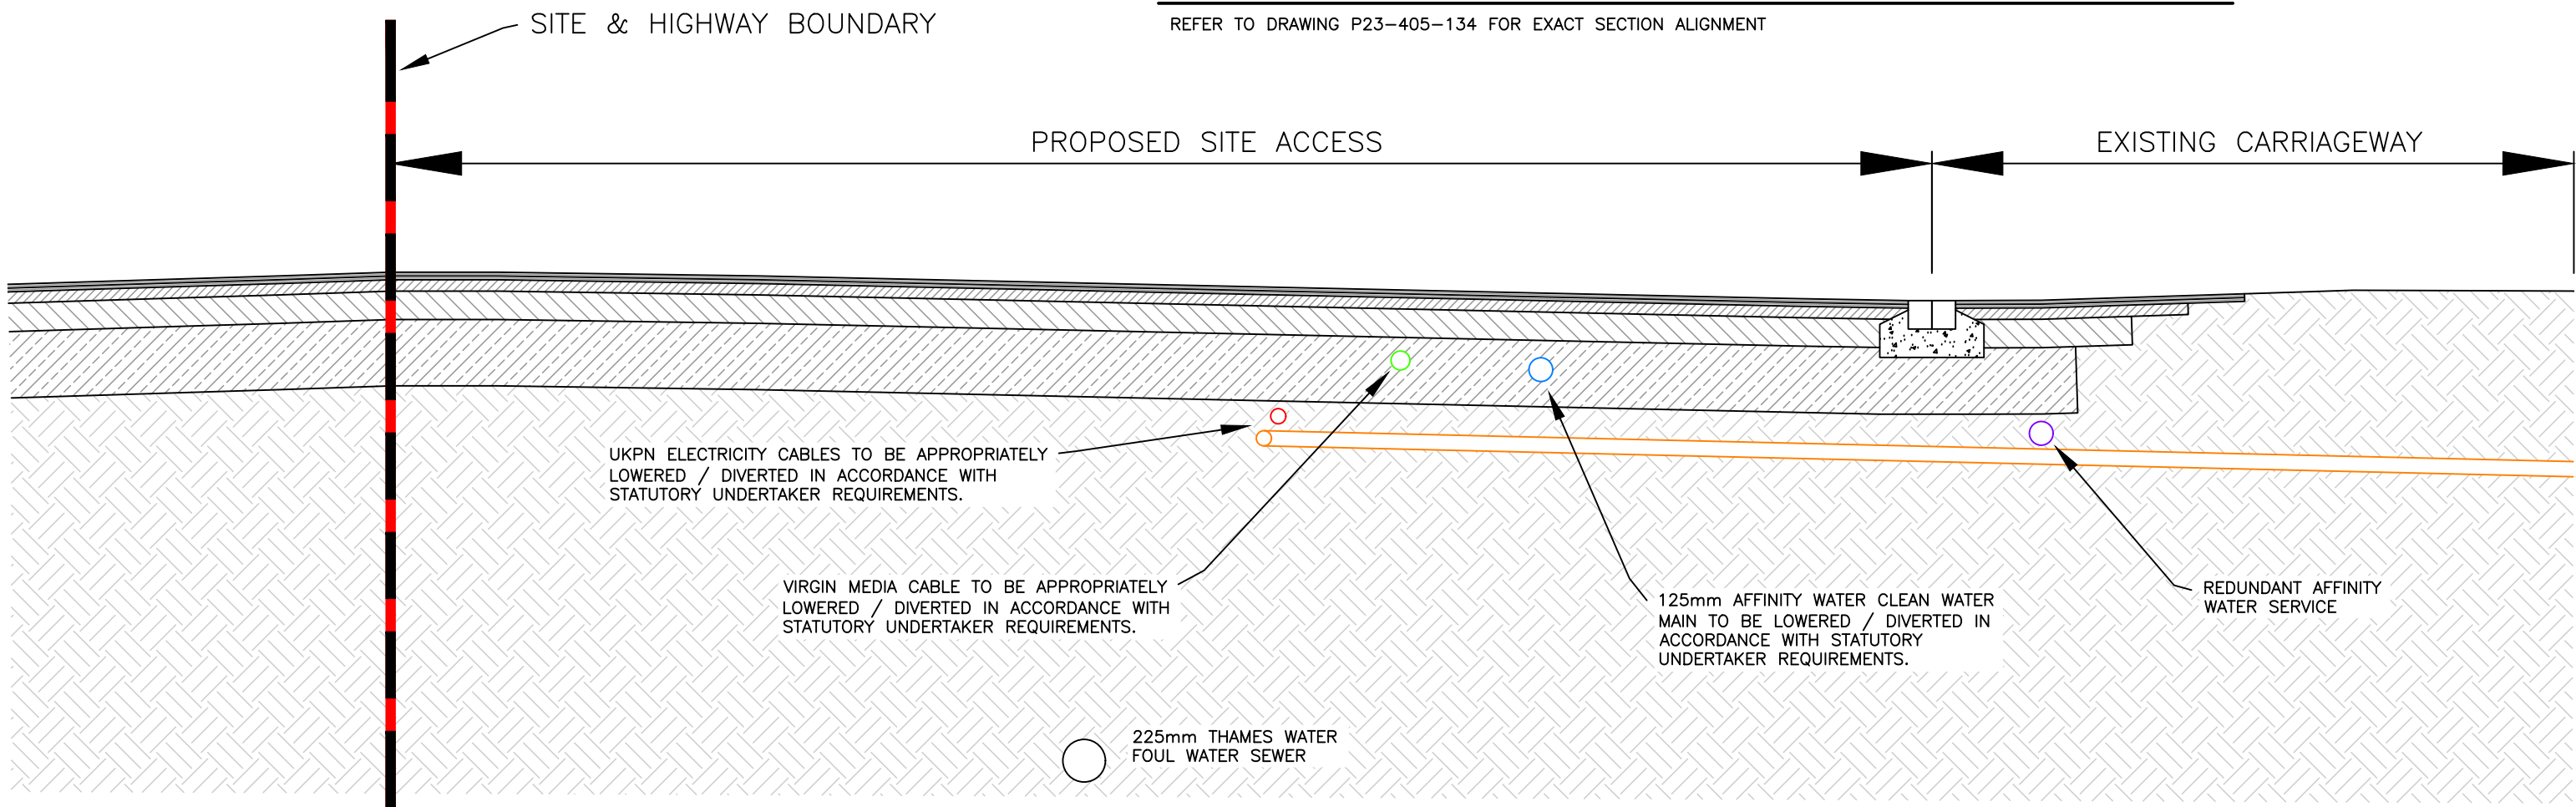

P7	CONDITION SURVEY NOTE ADDED.	CL	16.06.25
P6	UPDATED TO SUIT LATEST COMMENTS	LLB	15.04.25
P5	UPDATED TO SUIT LATEST COMMENTS	LLB	27.03.25
P4	UPDATED TO SUIT LATEST COMMENTS	LLB	13.11.24
P3	UPDATED TO SUIT LATEST COMMENTS	LLB	06.09.24
P2	UPDATED TO SUIT LATEST COMMENTS	DN	01.07.24
P1	PRELIMINARY ISSUE	LLB	17.06.24
MK	REVISION	BY	DATE

DRAWING STATUS

PRELIMINARY

DRAWING TITLE

S278 TEMPORARY ACCESS GENERAL ARRANGEMENT LAYOUT

PROJECT

HARPENDEN ROAD
ST ALBANS
HERTFORDSHIRE

simpson | tws
8 Friday Street
Henley-on-Thames
Oxfordshire, RG9 1AH
T: 01491 576 221
E: mail@simpsoneng.com
W: www.simpsoneng.com

London, Henley-on-Thames and Gloucester

Drawn LLB	Ch'd PB	Scales 1:200 @ A1	Date JUNE 2024
--------------	------------	----------------------	-------------------

Purpose of Issue

FOR APPROVAL

Project Number P23-405	Drawing Number 129	Revision P7
---------------------------	-----------------------	----------------