

S278 SURFACE FINISHES LEGEND

DO NOT SCALE



Denotes extent of new blister tactile paving



Denotes extent of new asphalt access



Denotes extent of existing carriageway resurfacing



Denotes extent of existing vehicle crossover / footway resurfacing to form part of new access



Denotes extent of new asphalt footway & existing to be resurfaced



Denotes extent of new asphalt vehicle crossover




Denotes extent of vehicle crossover to be resurfaced



Denotes extent of private paving slab driveways to be resurfaced up to the highway boundary



Denotes extent of new verge & existing verge to be reinstated

 

K125 New 125 x 255 Precast Concrete Half Battered Kerb (HB2) with a 125mm upstand. (Kerb Detail 'K125')



K6 New 125 x 150 Precast Concrete Bullnosed Kerb (Type BN) with a 0-6mm upstand. (Kerb Detail 'K6')



K0 2K0 New single or double 125 x 255 Precast Concrete Channel (Type CS1) laid flush. (Kerb Detail 'K0' or '2K0')



DK New dropper kerb installed between kerb detail K125 & K6 / EF



EF New 50 x 150 Precast concrete edging laid flush. (Edging Detail 'EF')



Highway Boundary




Site Boundary




Existing tree/ hedges to be removed



New Vehicle Restraint Bollards to HCC Specification

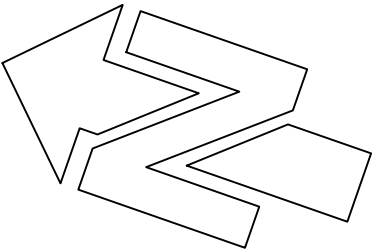

PRE AND POST CONSTRUCTION CONDITION SURVEY OF AREA OF HARPENDEN ROAD EITHER SIDE OF TEMPORARY ACCESS TO BE CARRIED OUT TO CONFIRM IF RESURFACING IS REQUIRED

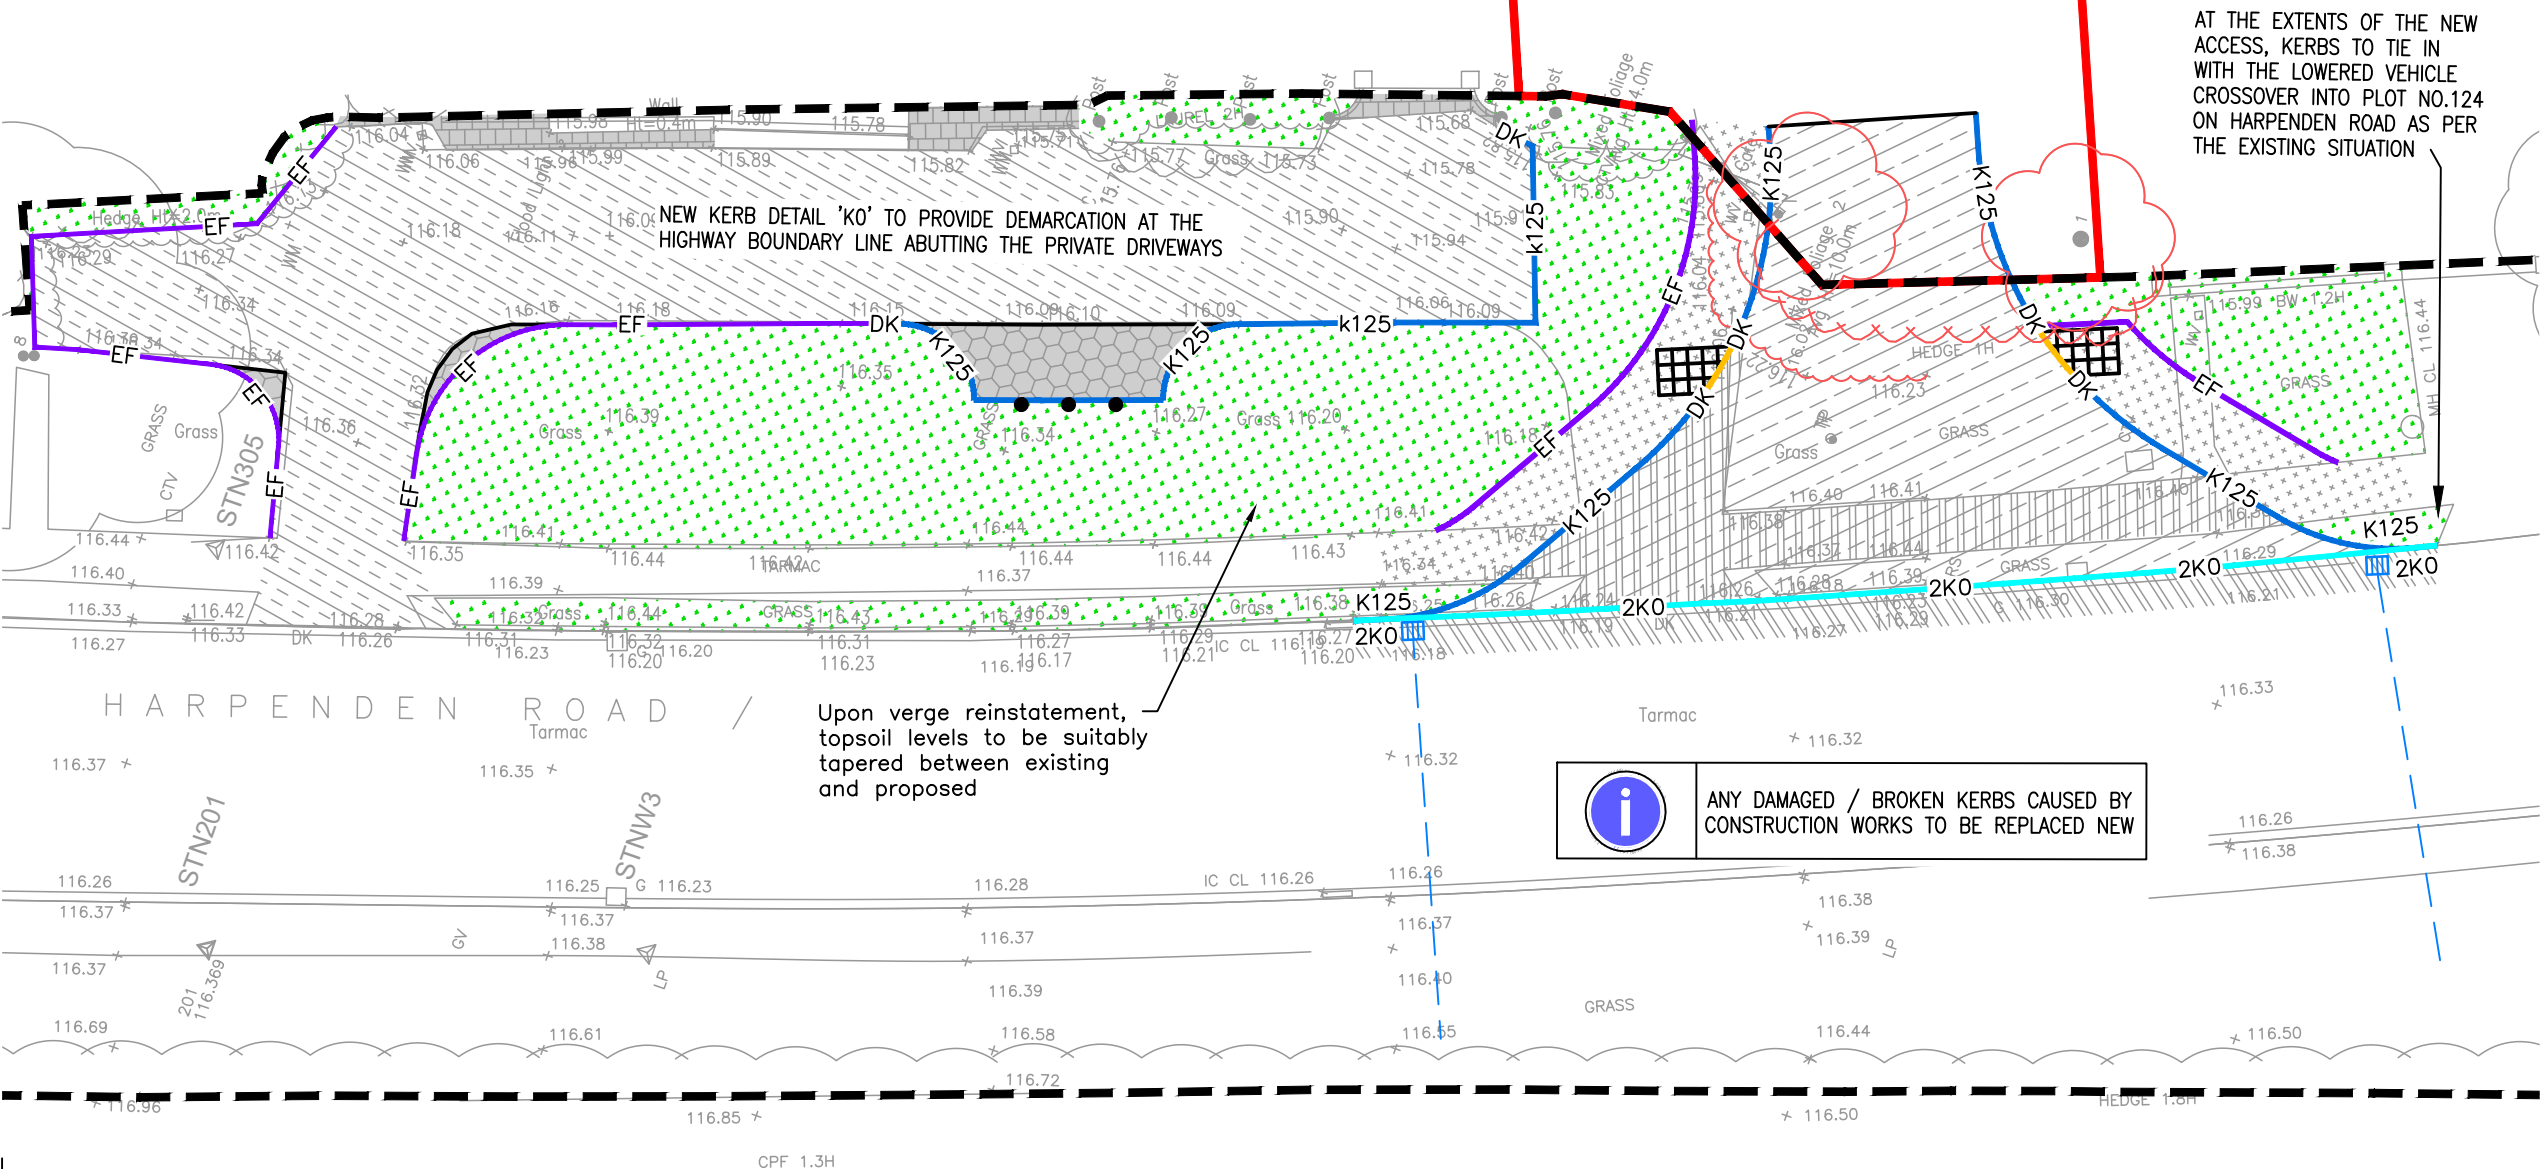

AT THE EXTENTS OF THE NEW ACCESS, KERBS TO TIE IN WITH THE LOWERED VEHICLE CROSSOVER INTO PLOT NO.124 ON HARPENDEN ROAD AS PER THE EXISTING SITUATION

P7	CONDITION SURVEY NOTE ADDED	GL	16.06.25
P6	UPDATED TO SUIT LATEST COMMENTS	LLB	15.04.25
P5	UPDATED TO SUIT LATEST COMMENTS	LLB	27.03.25
P4	UPDATED TO SUIT LATEST COMMENTS	LLB	13.11.24
P3	UPDATED TO SUIT LATEST COMMENTS	LLB	06.09.24
P2	UPDATED TO SUIT LATEST COMMENTS	DN	01.07.24
P1	PRELIMINARY ISSUE	LLB	17.06.24
MK	REVISION	BY	DATE

DRAWING STATUS
PRELIMINARY

DRAWING TITLE
S278 TEMPORARY ACCESS SURFACE FINISHES LAYOUT

PROJECT
**HARPENDEN ROAD
ST ALBANS
HERTFORDSHIRE**



8 Friday Street
Henley-on-Thames
Oxfordshire, RG9 1AH
T: 01491 576 221
E: mail@simpsoneng.com
W: www.simpsoneng.com

London, Henley-on-Thames and Gloucester

Drawn LLB	Ch'kd PB	Scales 1:200 @ A3	Date JUNE 2024
--------------	-------------	----------------------	-------------------

Purpose of Issue
FOR APPROVAL

Project Number P23-405	Drawing Number 131	Revision P7
----------------------------------	------------------------------	-----------------------