

ENGINEERING NOTES




1. This drawing is based on topographical surveys by Encompass Surveys & MK Surveys:

Drawing Numbers: ENC/210923/2940 S1 & 33629
Dated: September 2023 & February 2024
2. All levels relate to levels given on survey drawing.
3. For lighting, service supplies & ducting requirements, refer to specialist drawings.
4. New drainage connections are to be made with appropriate lengths of rocker pipes & couplings.
5. All road gully connections to be minimum 150mm diameter solid PVC-U pipework to BS EN 1401-1/BS4660 and laid at a minimum gradient of 1 in 150.
6. Covers adjusted to suit proposed levels to be D400 spec within carriageway areas and slip resistant spec within cycleway areas.
7. All road gully connections to sewer network subject to results of PAS:128 survey.
8. Works to statutory undertaker covers subject to approval by corresponding authority/company.

Drawing Numbers: ENC/210923/2940 S1 & 33629
Dated: September 2023 & February 2024

S278 ENGINEERING LEGEND


DO NOT SCALE

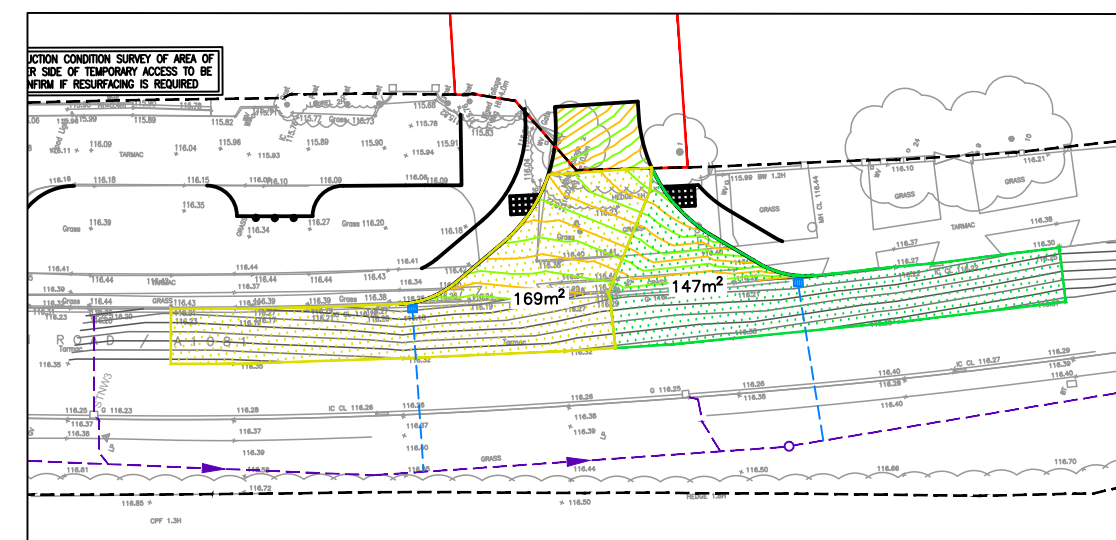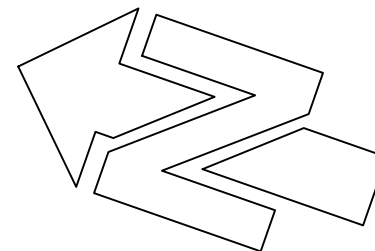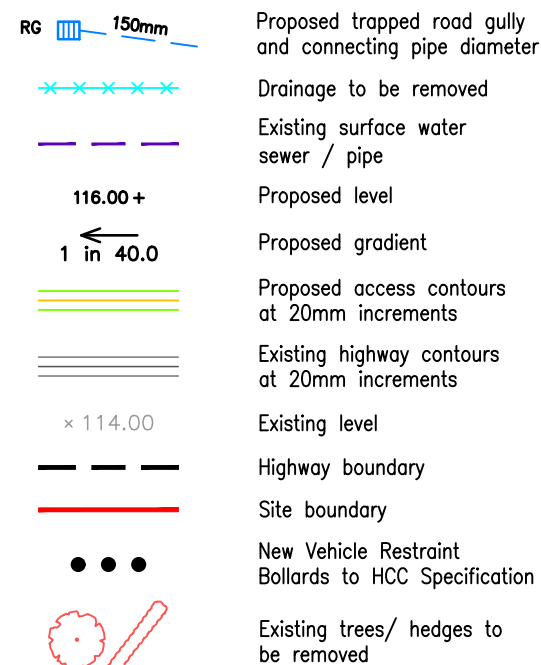

GULLY CATCHMENT PLAN
SCALE 1:500

PRE AND POST CONSTRUCTION CONDITION SURVEY OF AREA OF
HARPENDEN ROAD EITHER SIDE OF TEMPORARY ACCESS TO BE
CARRIED OUT TO CONFIRM IF RESURFACING IS REQUIRED

Telephone pole to be relocated as shown. Existing telephone pole to be re-used if in suitable condition.

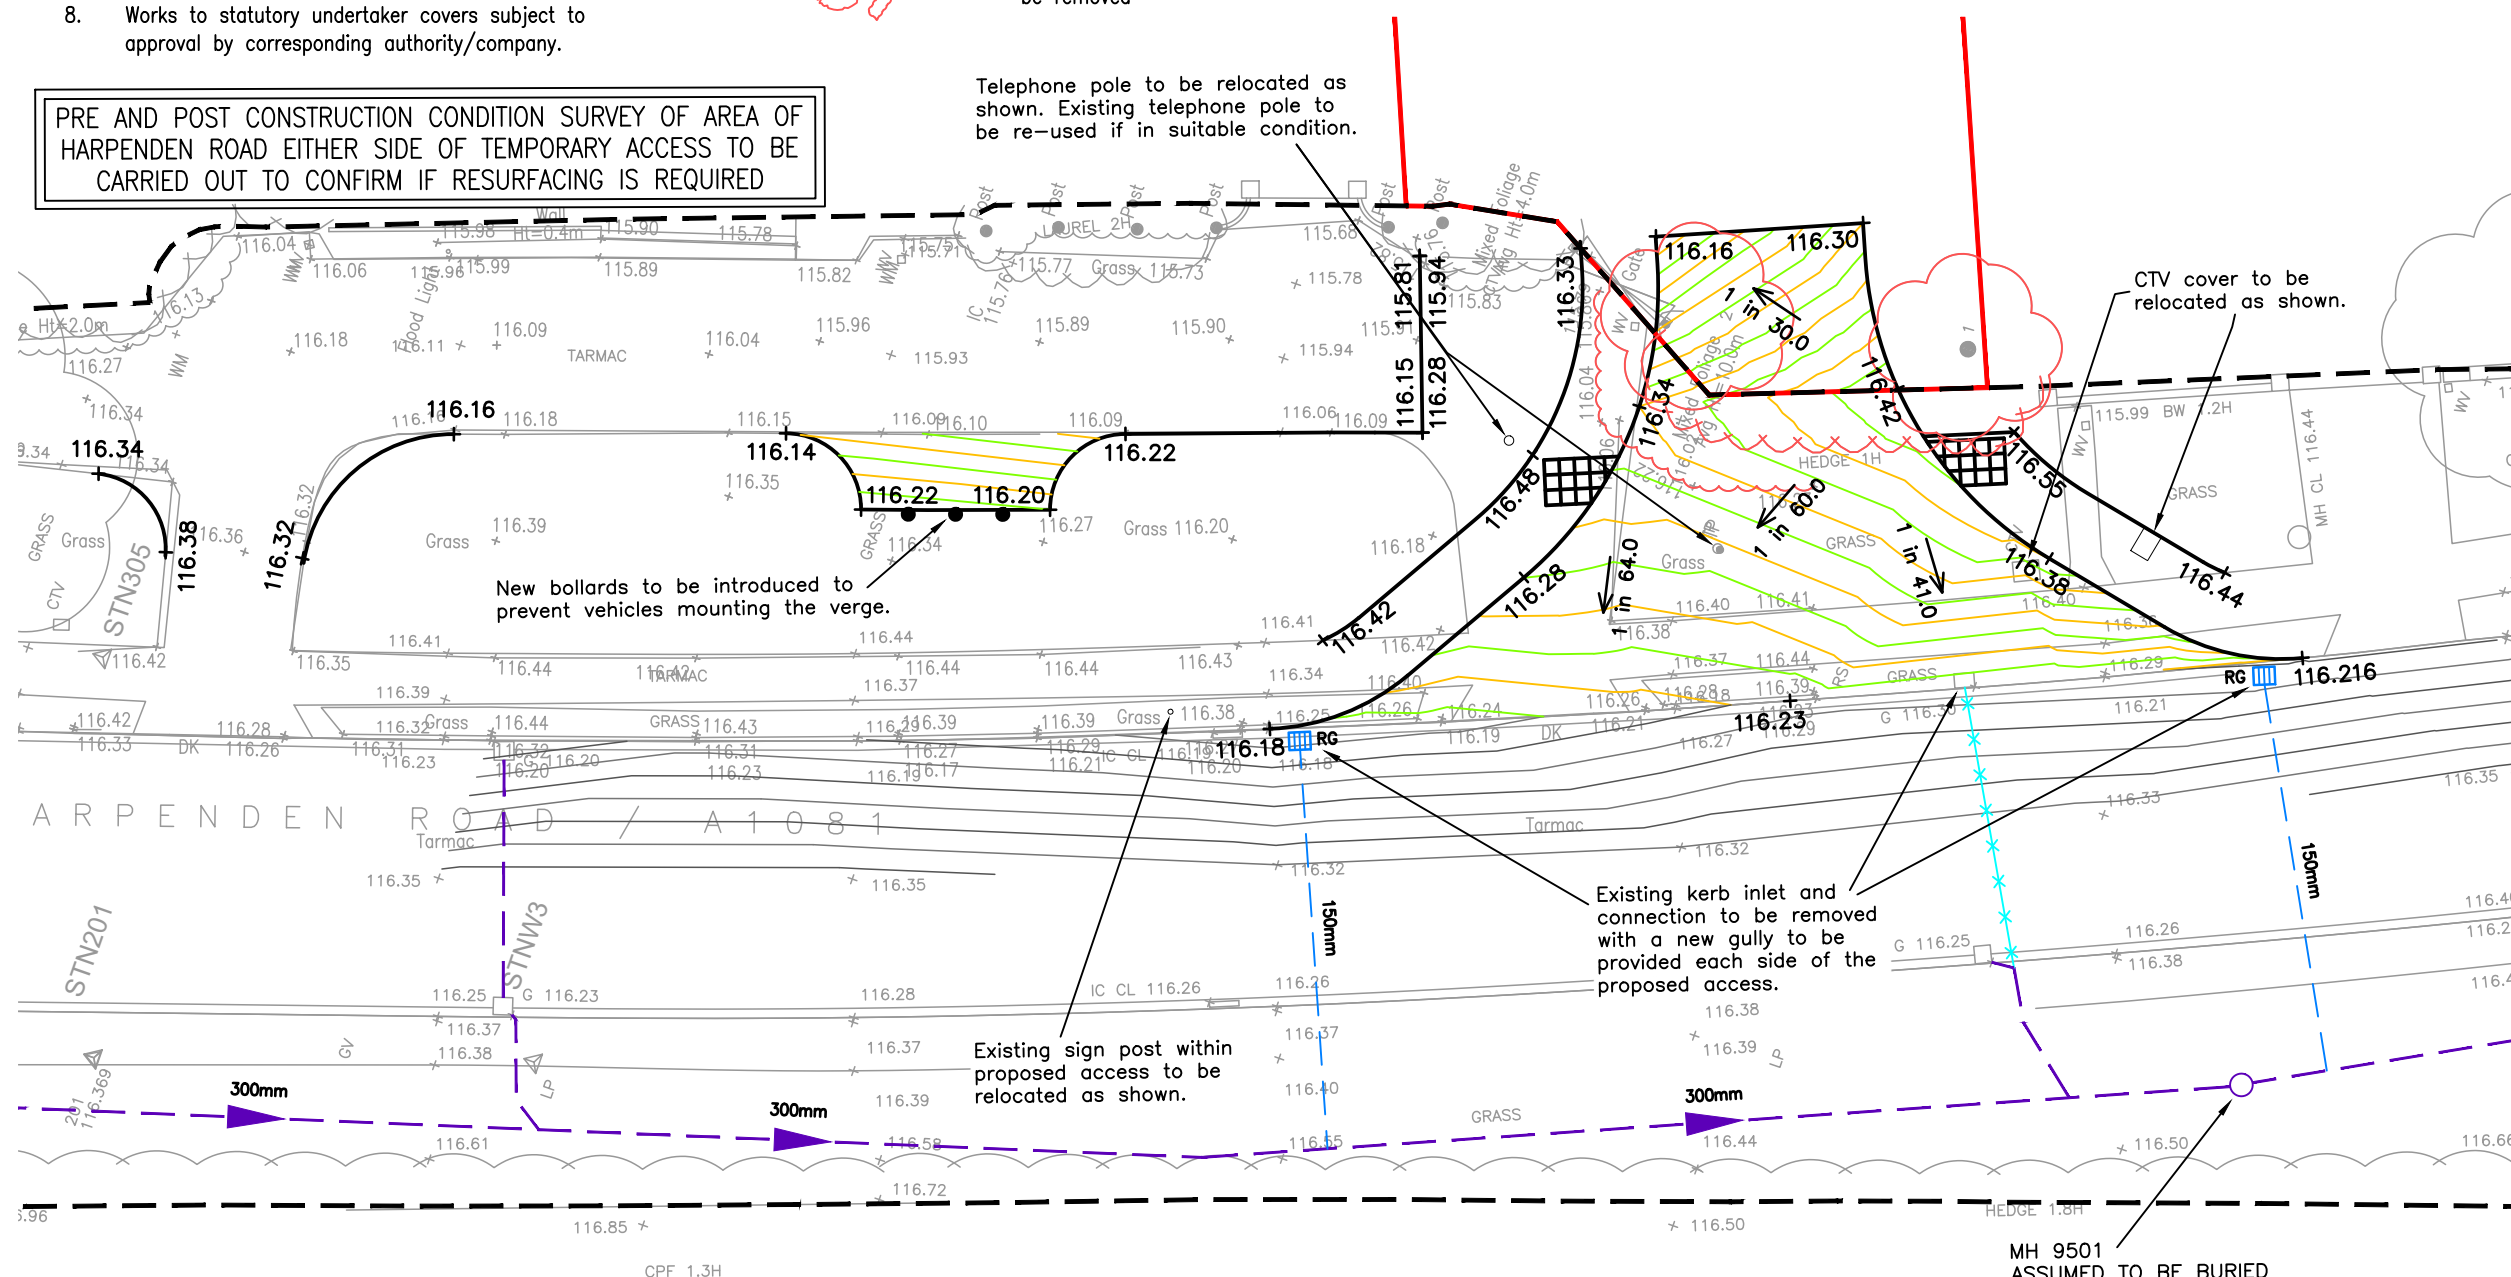

P7	CONDITION SURVEY NOTE ADDED	GL	16.06.23
P6	UPDATED TO SUIT LATEST COMMENTS	LLB	15.04.23
P5	UPDATED TO SUIT LATEST COMMENTS	LLB	27.03.23
P4	UPDATED TO SUIT LATEST COMMENTS	LLB	13.11.22
P3	UPDATED TO SUIT LATEST COMMENTS	LLB	06.09.23
P2	UPDATED TO SUIT LATEST COMMENTS	DN	01.07.22
P1	PRELIMINARY ISSUE	LLB	17.06.22
MK	REVISION	BY	DATE

DRAWING STATUS

PRELIMINARY

DRAWING TITLE

S278 TEMPORARY ACCESS ENGINEERING LAYOUT

PROJECT

HARPENDEN ROAD
ST ALBANS
HERTFORDSHIRE



8 Friday Street
Henley-On-Thames
Oxfordshire, RG9 1AH
T: 01491 576 221
E: mail@simpsoneng.com
W: www.simpsoneng.com



London, Henley-on-Thames and Gloucester

Drawn LLB	Ch'kd PB	Scales 1:200 @ A3	Date JUNE 2022
--------------	-------------	----------------------	-------------------

	Purpose of Issue
--	------------------

FOR APPROVAL

Project Number P23-405	Drawing Number 132	Revision P1
----------------------------------	------------------------------	-----------------------

A3