


DO NOT SCALE

Road Markings Schedule			
Diagram number TSRGD	Mark length	Gap length	Line width
1003A	600	300	200
1004	4000	2000	100
1009A	4000	2000	100
1023A	Give Way markings (Road)		
1026	KEEP CLEAR markings		

ROAD MARKING AND SIGNAGE NOTES

1. This drawing to be read in conjunction with all relevant Architects, Engineers and Subcontractors drawings and details.
2. Conflicting or redundant road markings are to be removed prior to laying new markings. Method of removal to be agreed with Hertfordshire CC prior to works commencing.
3. All road markings shall be in white reflectorised materials to BS 3262:CLASS A and to CL. 1212
4. All works to be carried out in accordance with Hertfordshire Highways design standards and to the approval of the Hertfordshire Highways Area Manager.

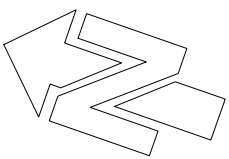

S278 ROAD MARKINGS & SIGNAGE LEGEND

Proposed Road Markings

Existing Road Markings


Existing Road Markings to be removed

Proposed Road Sign

Highway boundary

Site boundary

Sign Schedule												
Sign ref	TSRGD Diagram number	'X' Height (mm)	Size (mm) WxH	Illuminated	Description	Mounting height (mm)	Post diameter (mm)	Post length (mm)	Foundation size (LxDxW)	Minimum depth of excavation (mm)	Planting depth (mm)	Horizontal clearance from edge of carriageway (mm)
S1	637.1 + 642	AS EXISTING	AS EXISTING	No	Direct renewal of the existing sign	AS EXISTING	AS EXISTING	AS EXISTING	600x600x450	770	700	500
S2 + S3	7301	N/A	1050 x 750	No	WORKS ACCESS	2100	76	2900	600x600x450	770	700	500

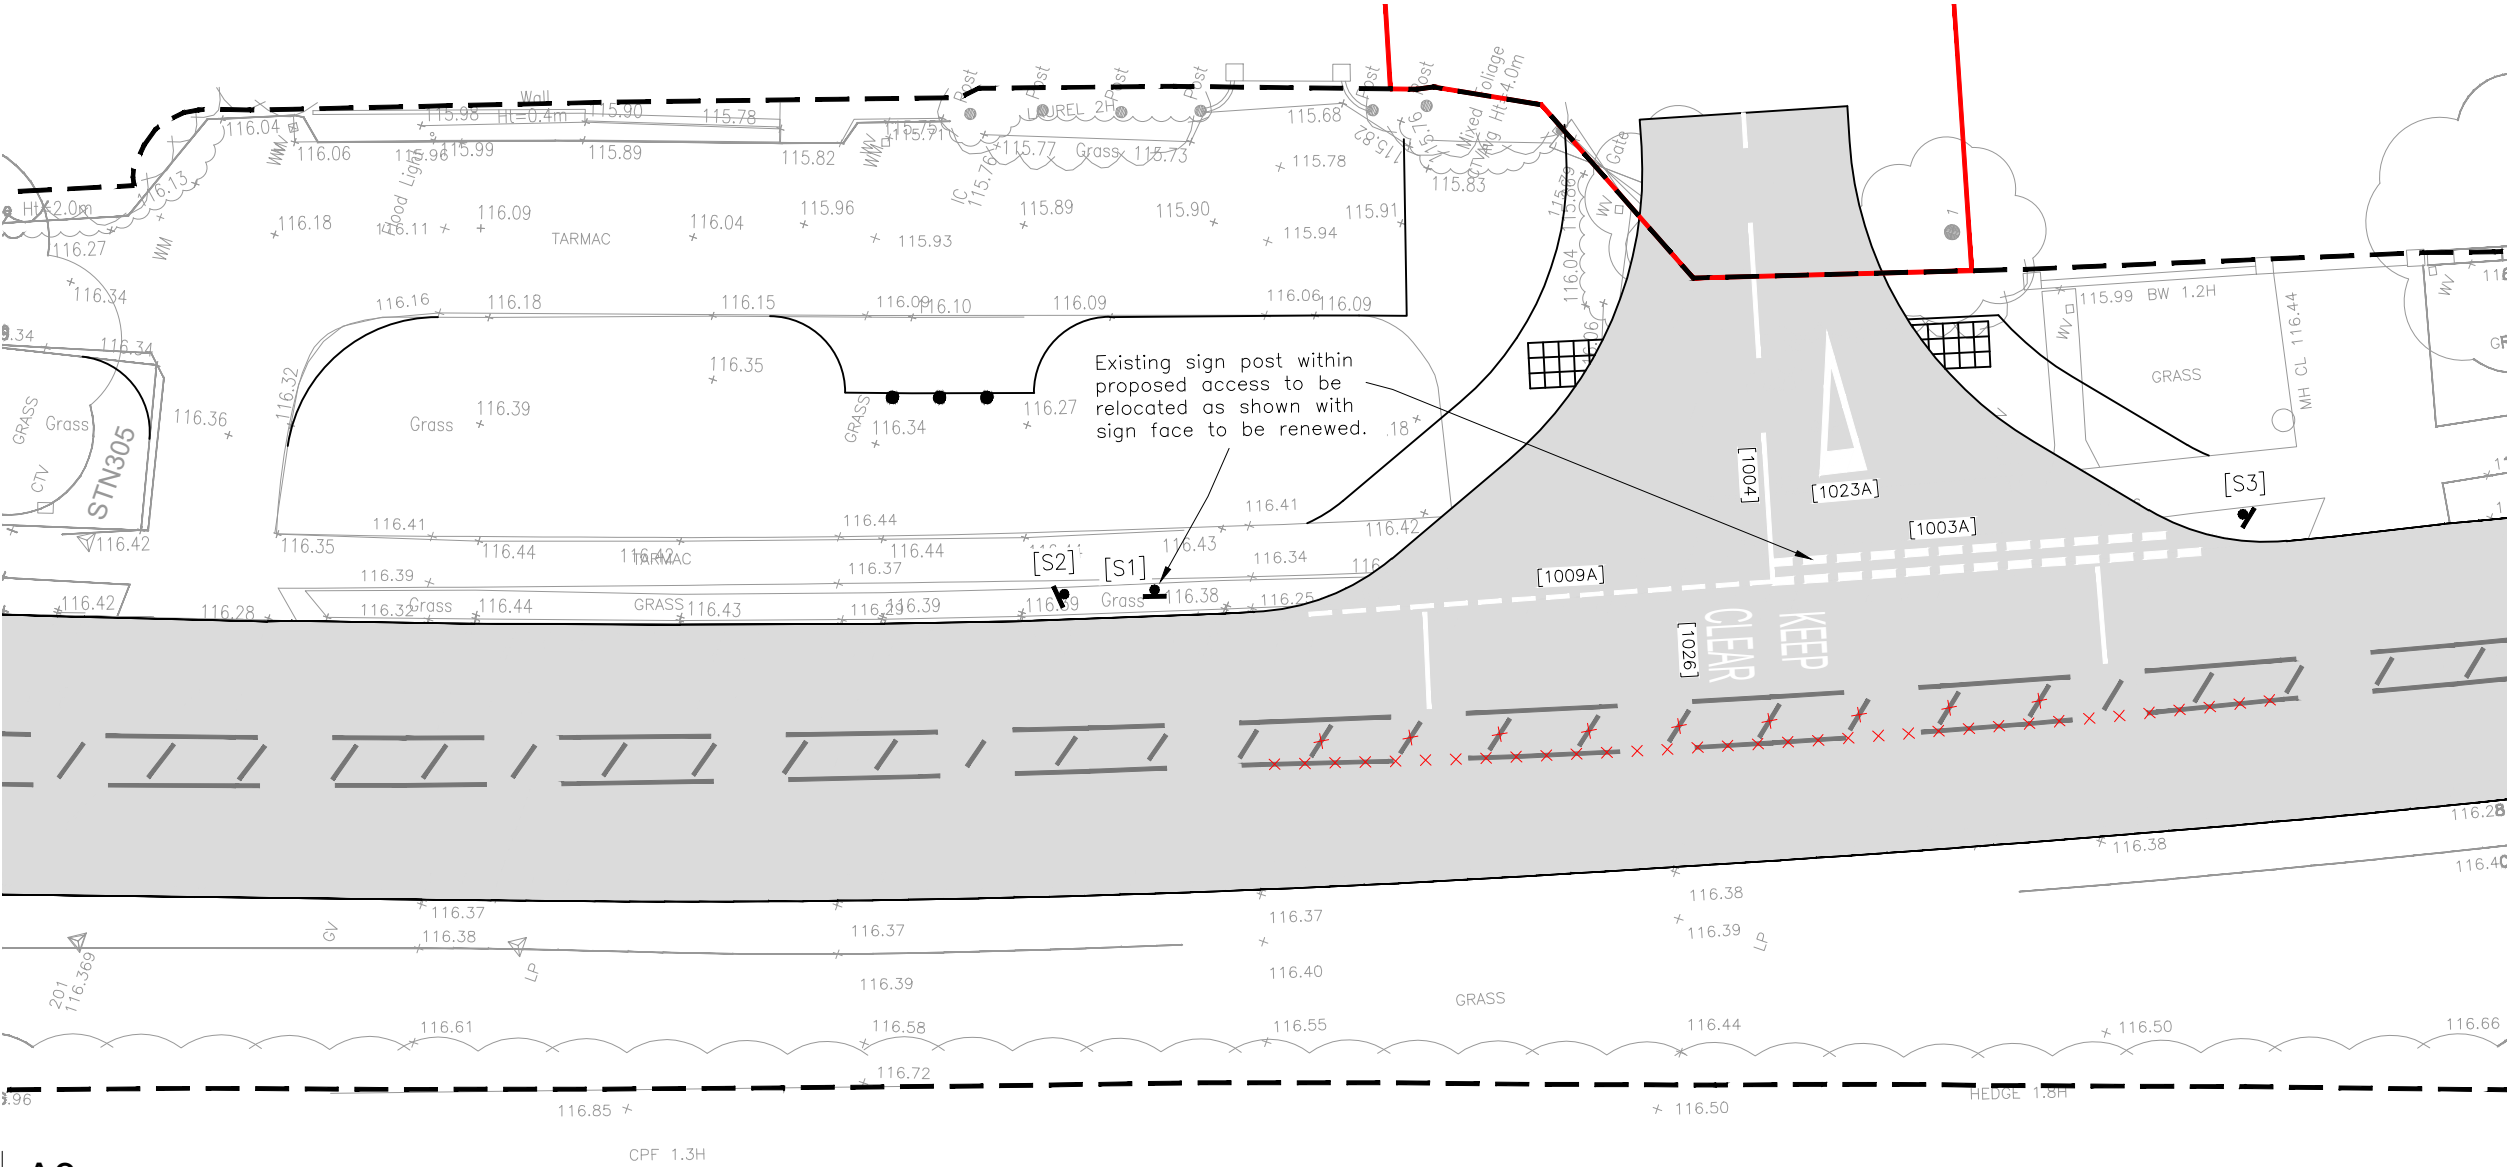

P4	UPDATED TO SUIT LATEST COMMENTS	LLB	15.04.25
P3	UPDATED TO SUIT LATEST COMMENTS	LLB	27.03.25
P2	UPDATED TO SUIT LATEST COMMENTS	LLB	13.11.24
P1	PRELIMINARY ISSUE	LLB	06.09.24
MK	REVISION	BY	DATE

DRAWING STATUS

PRELIMINARY

DRAWING TITLE

S278 TEMPORARY ACCESS ROAD MARKINGS & SIGNAGE LAYOUT

PROJECT

HARPENDEN ROAD
ST ALBANS
HERTFORDSHIRE

8 Friday Street
Henley-on-Thames
Oxfordshire, RG9 1AH
T: 01491 576 221
E: mail@simpsoneng.com
W: www.simpsoneng.com

London, Henley-on-Thames and Gloucester

Drawn LLB	Ch'kd PB	Scales 1:200 @ A3	Date SEPT 2024
Purpose of Issue FOR APPROVAL			
Project Number P23-405	Drawing Number 138	Revision P4	