

Excess Material to Private Area.


TEMP Paths/Walkways mats.
Slit Trenches.

DO NOT SCALE

Road Markings Schedule			
Diagram number	TSRGD	Mark length	Gap length
1003A		600	300
1004		4000	2000
1009A		4000	2000
1023A		Give Way markings (Road)	
1026		KEEP CLEAR markings	

ROAD MARKING AND SIGNAGE NOTES

- 1. This drawing to be read in conjunction with all relevant Architects, Engineers and Subcontractors drawings and details.
- 2. Conflicting or redundant road markings are to be removed prior to laying new markings. Method of removal to be agreed with Hertfordshire CC prior to works commencing.
- 3. All road markings shall be in white reflectorised materials to BS 3262:CLASS A and to CL. 1212
- 4. All works to be carried out in accordance with Hertfordshire Highways design standards and to the approval of the Hertfordshire Highways Area Manager.

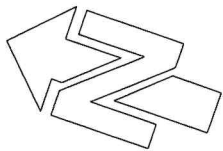

S278 ROAD MARKINGS & SIGNAGE LEGEND

Proposed Road Markings

Existing Road Markings


Existing Road Markings to be removed

Proposed Road Sign

Highway boundary

Site boundary

Sign Schedule											
Sign ref	TSRGD Diagram number	'X' Height (mm)	Size (mm) WxH	Illuminated	Description	Mounting height (mm)	Post diameter (mm)	Post length (mm)	Foundation size (LxDxW)	Minimum depth of excavation (mm)	Planting depth (mm)
S1	637.1 + 642	AS EXISTING	AS EXISTING	No	Direct renewal of the existing sign	AS EXISTING	AS EXISTING	AS EXISTING	600x600x450	Temp	700
S2 + S3	7301	N/A	1050 x 750	No	WORKS ACCESS	2100	76	2900	600x600x450	770	700

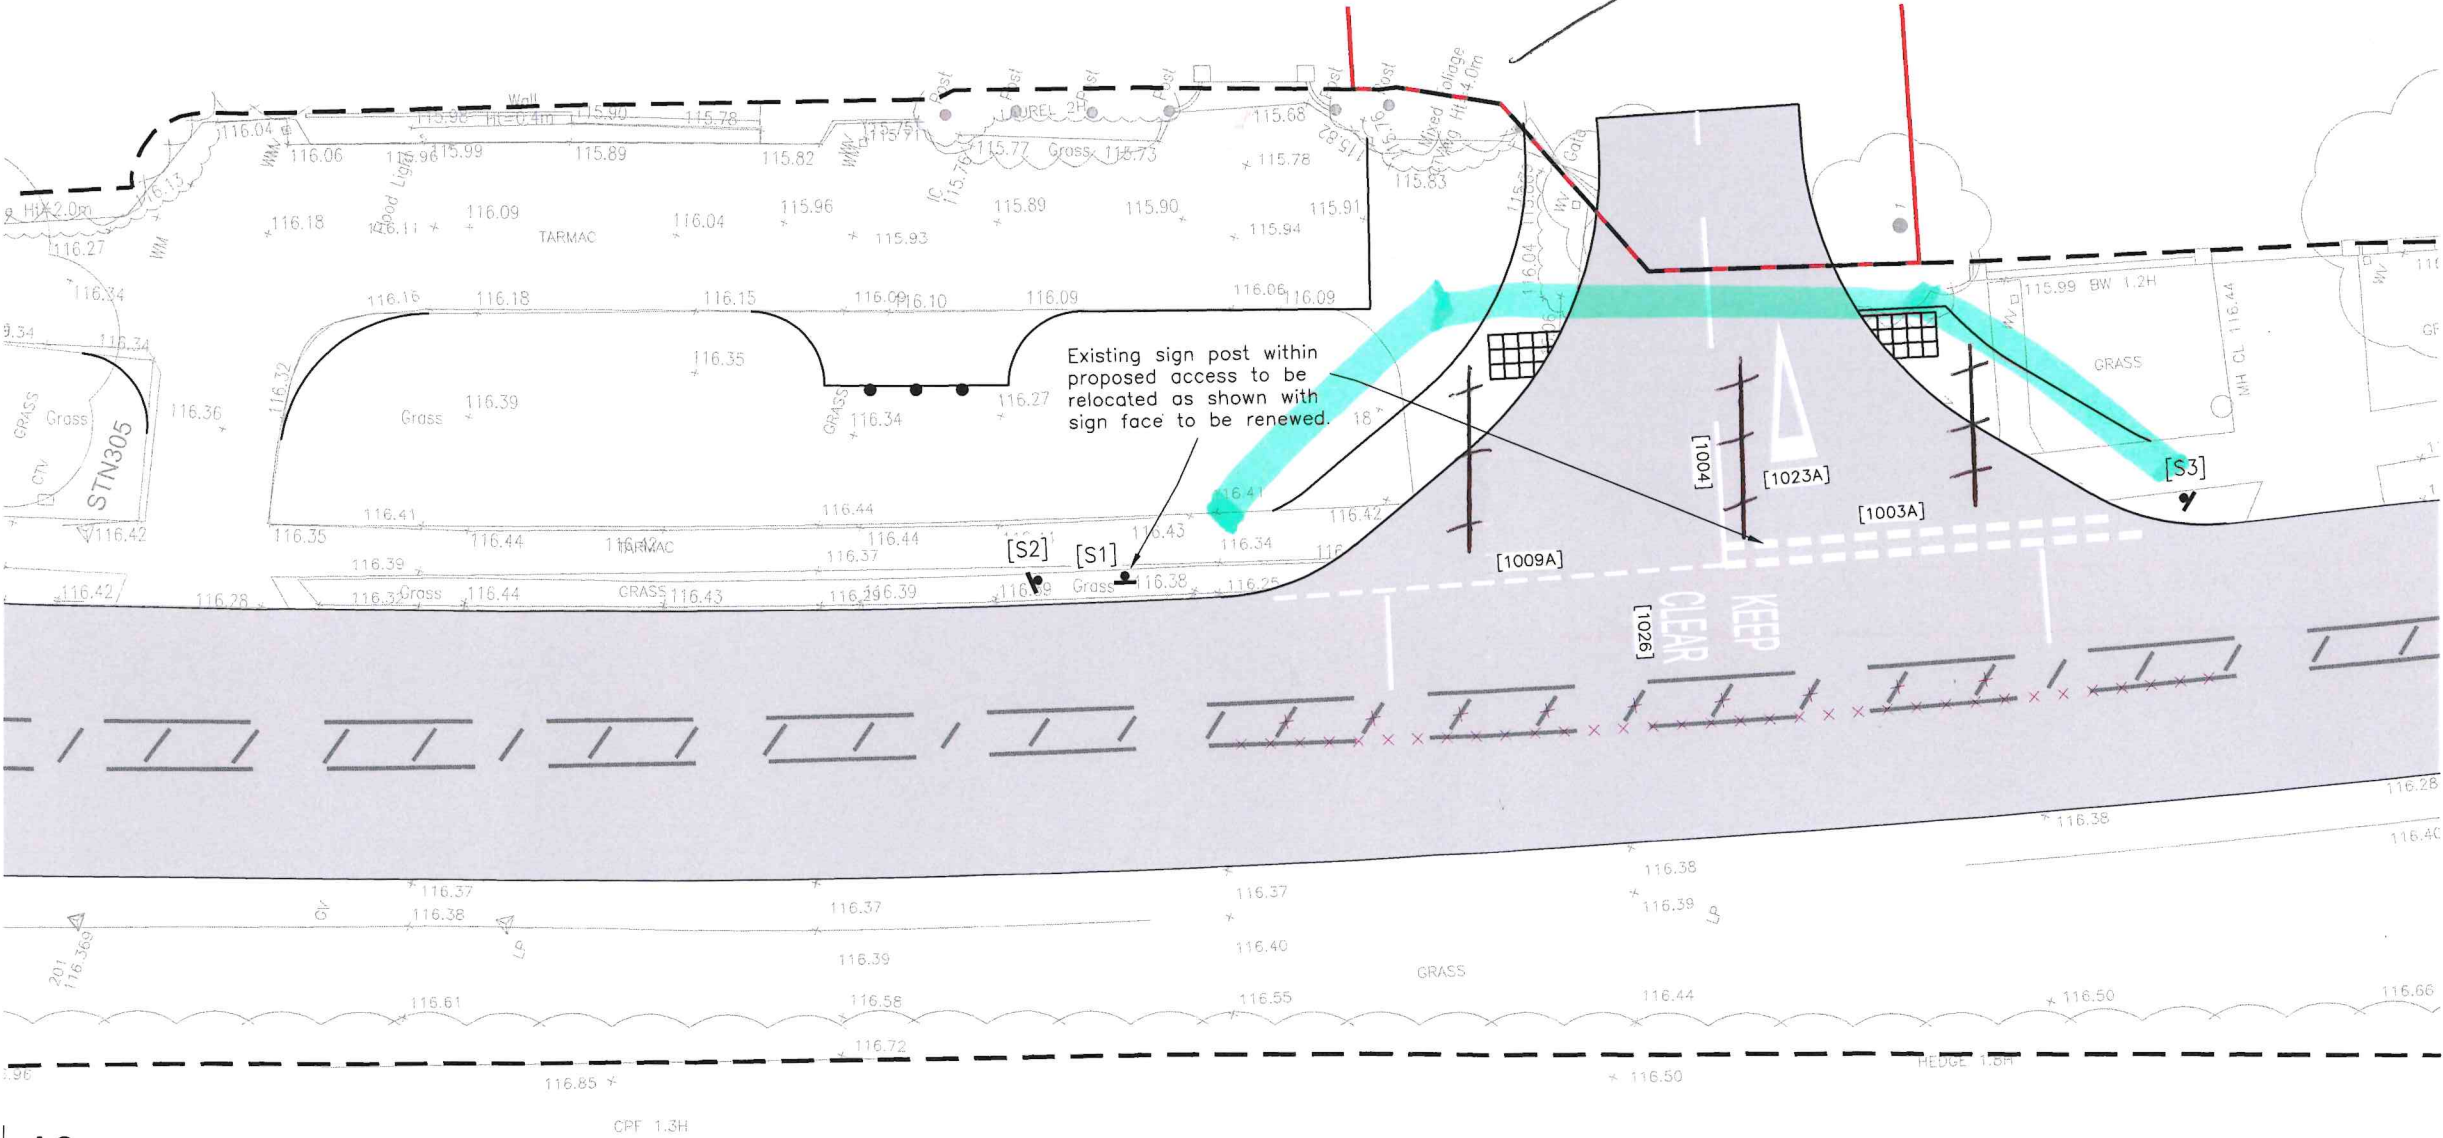

P4	UPDATED TO SUIT LATEST COMMENTS	LLB	15.04.25
P3	UPDATED TO SUIT LATEST COMMENTS	LLB	27.03.25
P2	UPDATED TO SUIT LATEST COMMENTS	LLB	13.11.24
P1	PRELIMINARY ISSUE	LLB	06.09.24
MK	REVISION	BY	DATE

DRAWING STATUS

PRELIMINARY

DRAWING TITLE

S278 TEMPORARY ACCESS ROAD MARKINGS & SIGNAGE LAYOUT

PROJECT

HARPENDEN ROAD
ST ALBANS
HERTFORDSHIRE

8 Friday Street
Henley-on-Thames
Oxfordshire, RG9 1AH
T: 01491 576 221
E: mail@simpsoneng.com
W: www.simpsoneng.com

London, Henley-on-Thames and Gloucester

Drawn	Ch'd	Scales	Date
LLB	PB	1:200 @ A3	SEPT 2024

Purpose of Issue

FOR APPROVAL

Project Number	Drawing Number	Revision
P23-405	138	P4