


DO NOT SCALE

LB

Road Markings Schedule			
Diagram number	TSRGD	Mark length	Gap length
1003A		600	300
1004		4000	2000
1009A		4000	2000
1023A		Give Way markings (Road)	
1026		KEEP CLEAR markings	

ROAD MARKING AND SIGNAGE NOTES


1. This drawing to be read in conjunction with all relevant Architects, Engineers and Subcontractors drawings and details.
2. Conflicting or redundant road markings are to be removed prior to laying new markings. Method of removal to be agreed with Hertfordshire CC prior to works commencing.
3. All road markings shall be in white reflectorised materials to BS 3262:CLASS A and to CL. 1212
4. All works to be carried out in accordance with Hertfordshire Highways design standards and to the approval of the Hertfordshire Highways Area Manager.

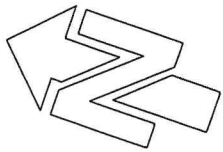

S278 ROAD MARKINGS & SIGNAGE LEGEND

	Proposed Road Markings
	Existing Road Markings
	Existing Road Markings to be removed
	Proposed Road Sign
	Highway boundary
	Site boundary

Sign Schedule												
Sign ref	TSRGD Diagram number	'X' Height (mm)	Size (mm) WxH	Illuminated	Description	Mounting height (mm)	Post diameter (mm)	Post length (mm)	Foundation size (LxDxW)	Minimum depth of excavation (mm)	Planting depth (mm)	Horizontal clearance from edge of carriageway (mm)
S1	637.1 + 642	AS EXISTING	AS EXISTING	No	Direct renewal of the existing sign	AS EXISTING	AS EXISTING	AS EXISTING	600x600x450	770	700	500
S2 + S3	7301	N/A	1050 x 750	No	WORKS ACCESS	2100	76	2900	600x600x450	770	700	500

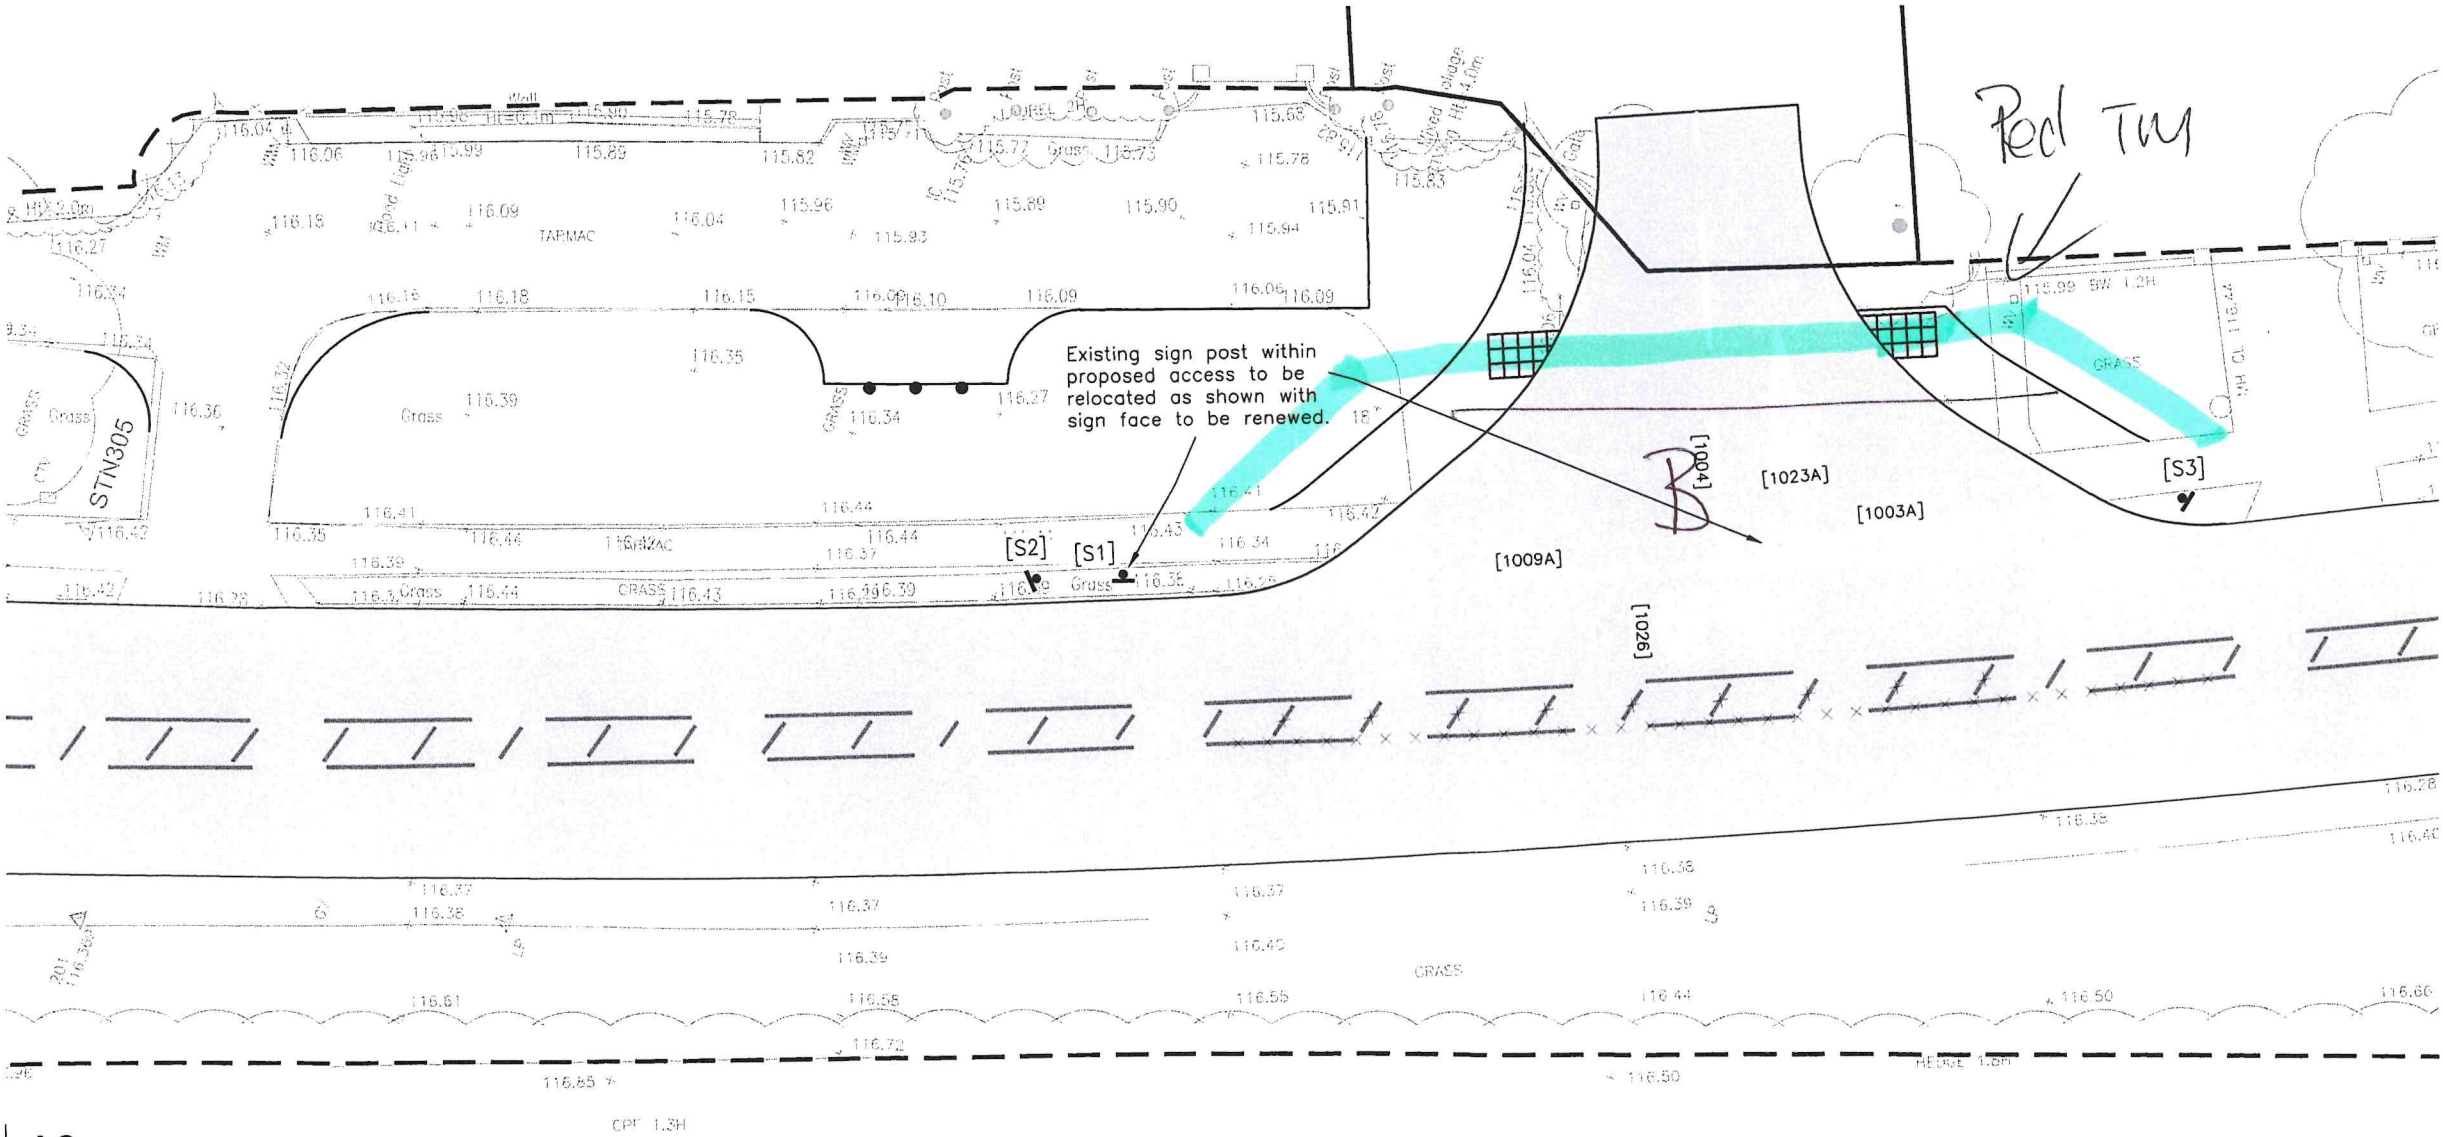

P4	UPDATED TO SUIT LATEST COMMENTS	LLB	15.04.25
P3	UPDATED TO SUIT LATEST COMMENTS	LLB	27.03.25
P2	UPDATED TO SUIT LATEST COMMENTS	LLB	13.11.24
P1	PRELIMINARY ISSUE	LLB	06.09.24
MK	REVISION	BY	DATE

DRAWING STATUS

PRELIMINARY

DRAWING TITLE

S278 TEMPORARY ACCESS ROAD MARKINGS & SIGNAGE LAYOUT

PROJECT

HARPENDEN ROAD  
ST ALBANS  
HERTFORDSHIRE

**simpson | tws**

8 Friday Street  
Henley-on-Thames  
Oxfordshire, RG9 1AH  
T: 01491 576 221  
E: mail@simpsoneng.com  
W: www.simpsoneng.com



London, Henley-on-Thames and Gloucester

Drawn LLB	Ch'd PB	Scales 1:200 @ A3	Date SEPT 2024
--------------	------------	----------------------	-------------------

Purpose of Issue

FOR APPROVAL

Project Number P23-405	Drawing Number 138	Revision P4
---------------------------	-----------------------	----------------