




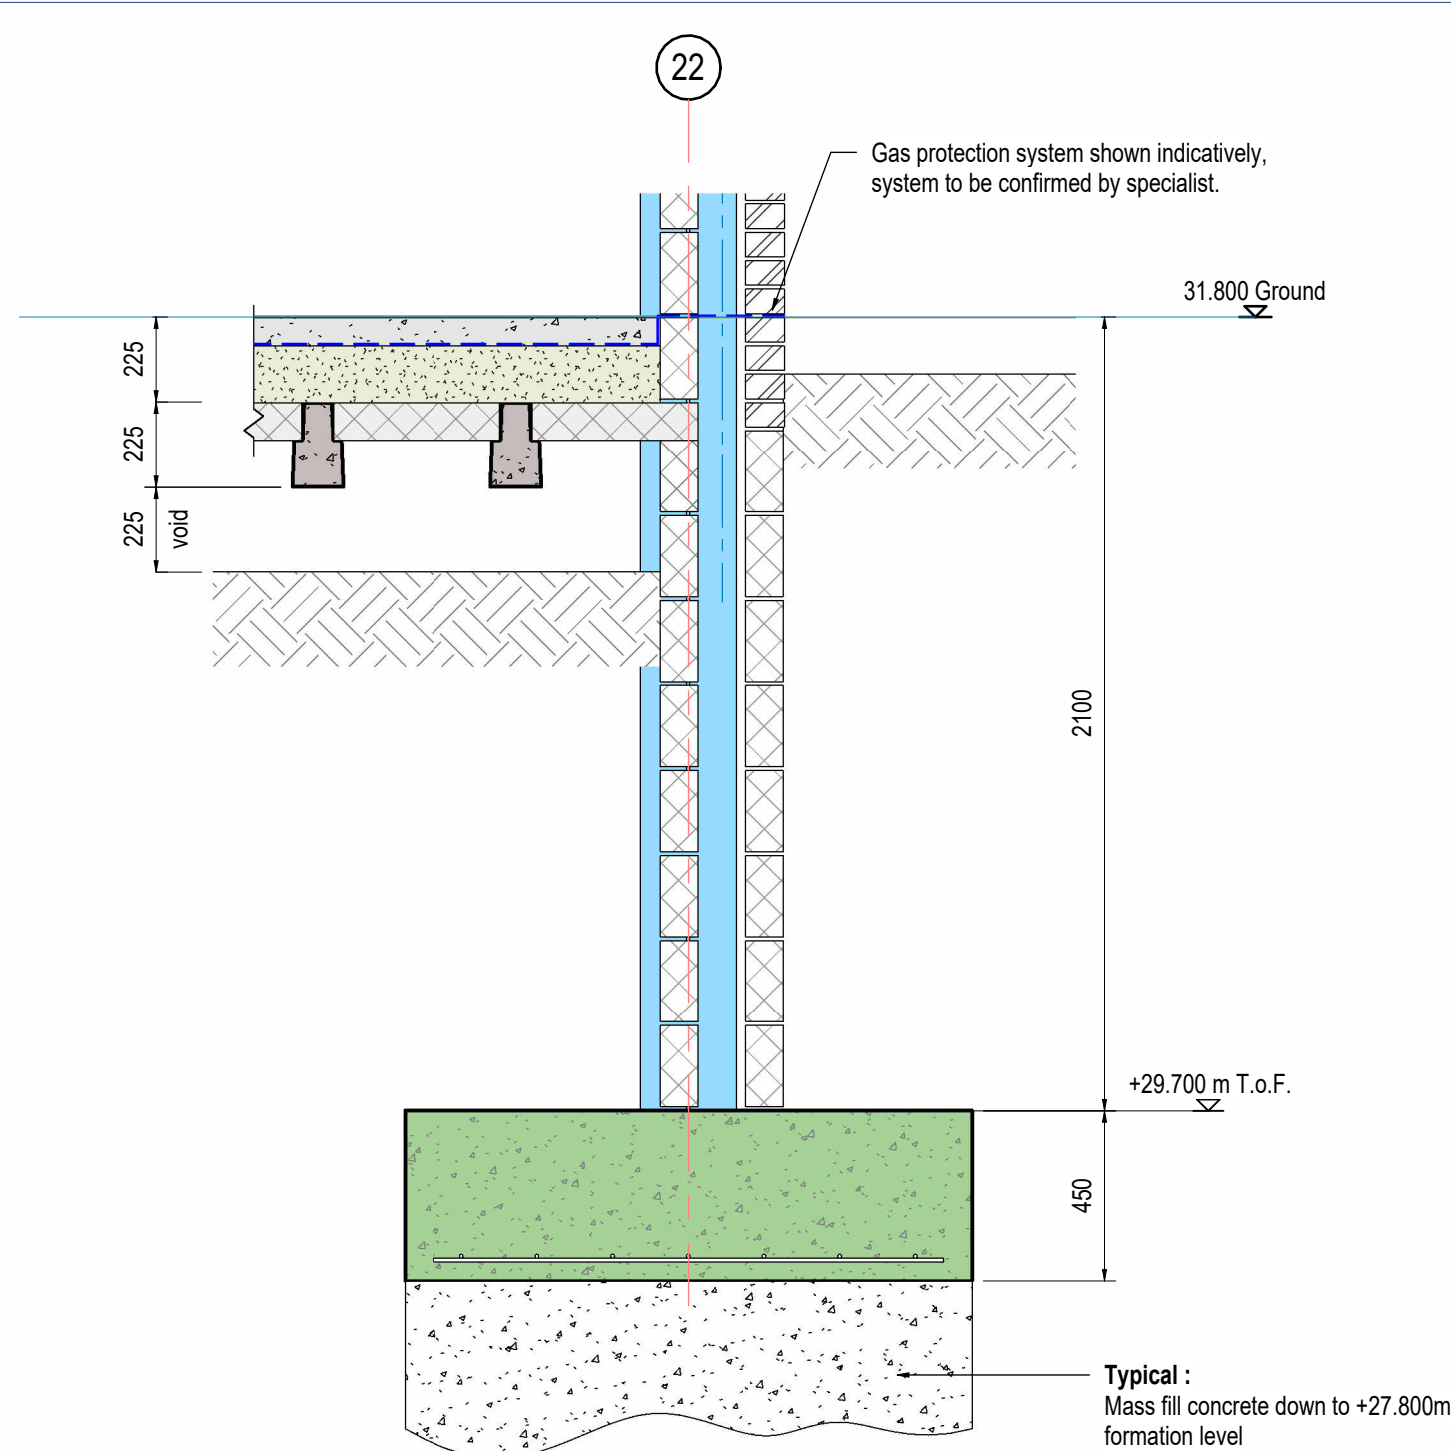


1 Sub-structure Section 1
SCALE 1 : 20

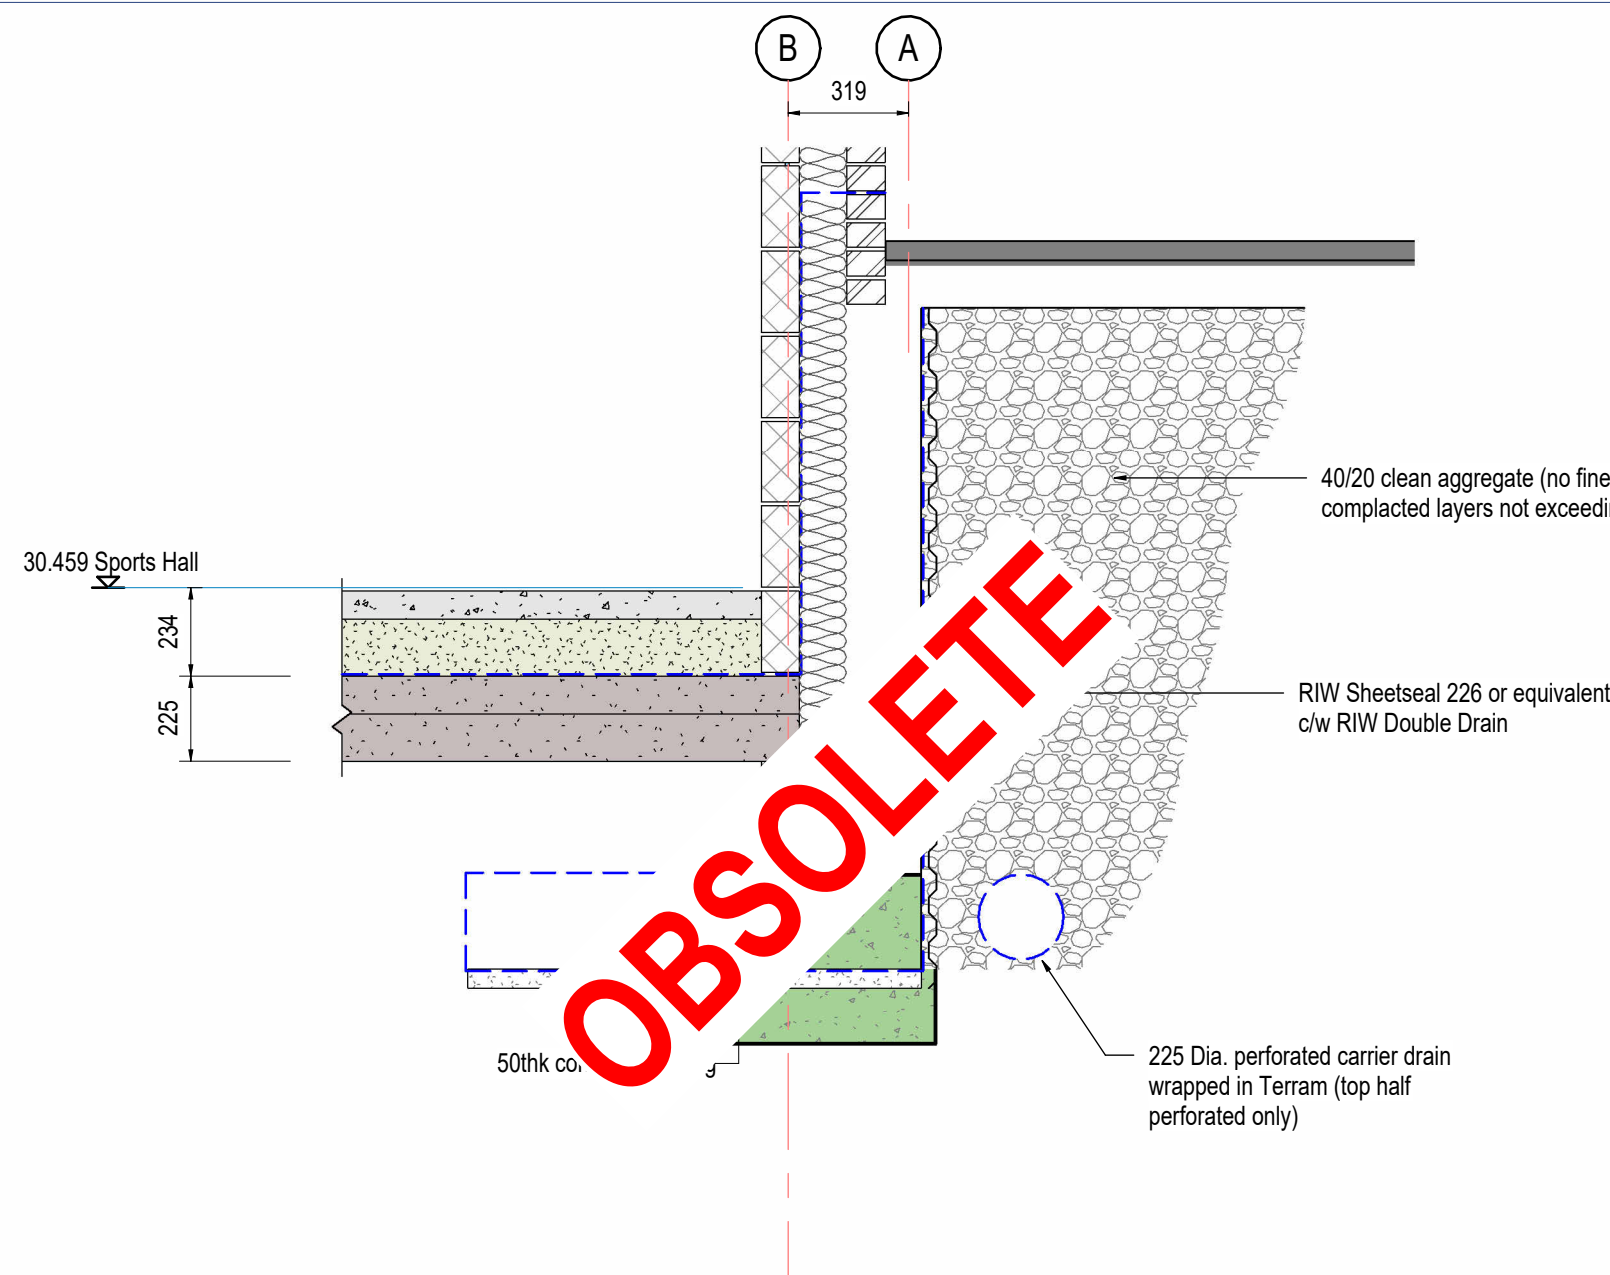


2 Sub-structure Section 2
SCALE 1 : 20

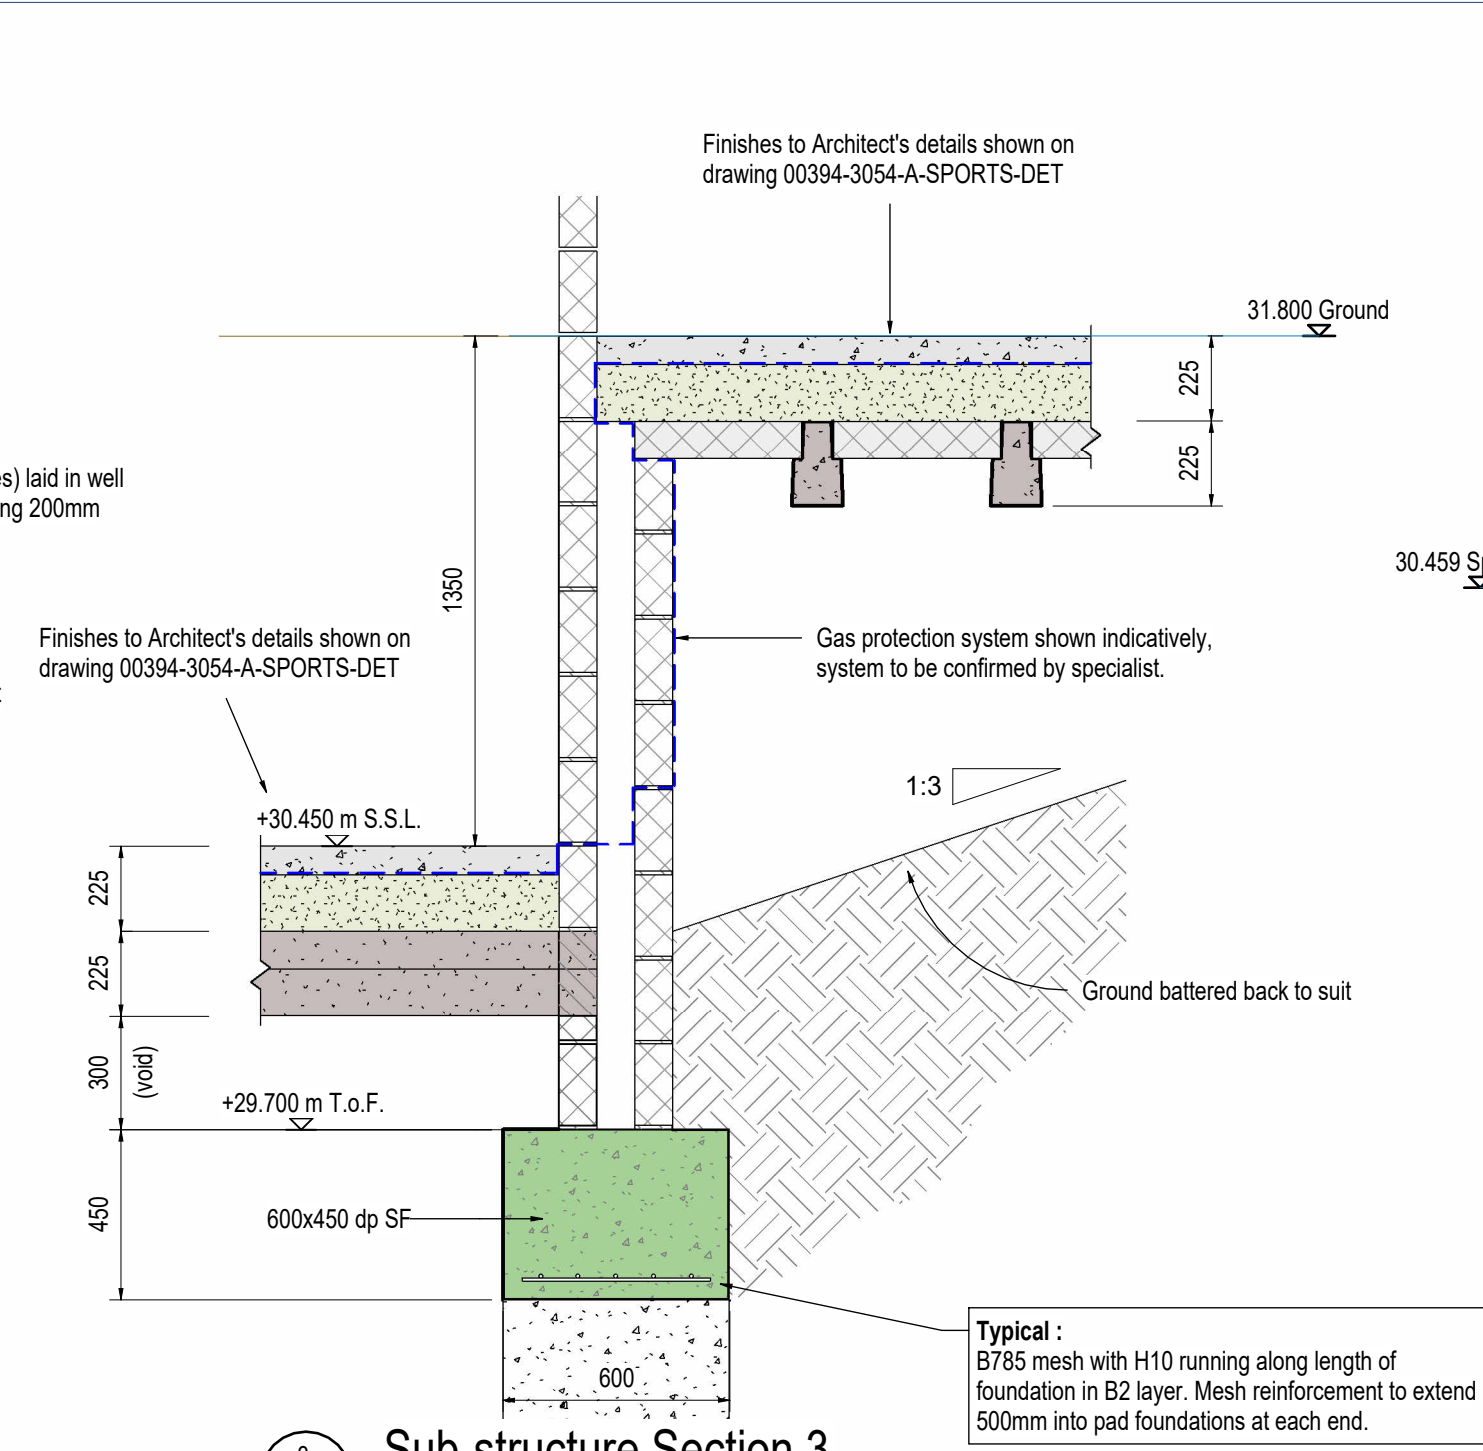


3 Sub-structure Section 3
SCALE 1 : 20

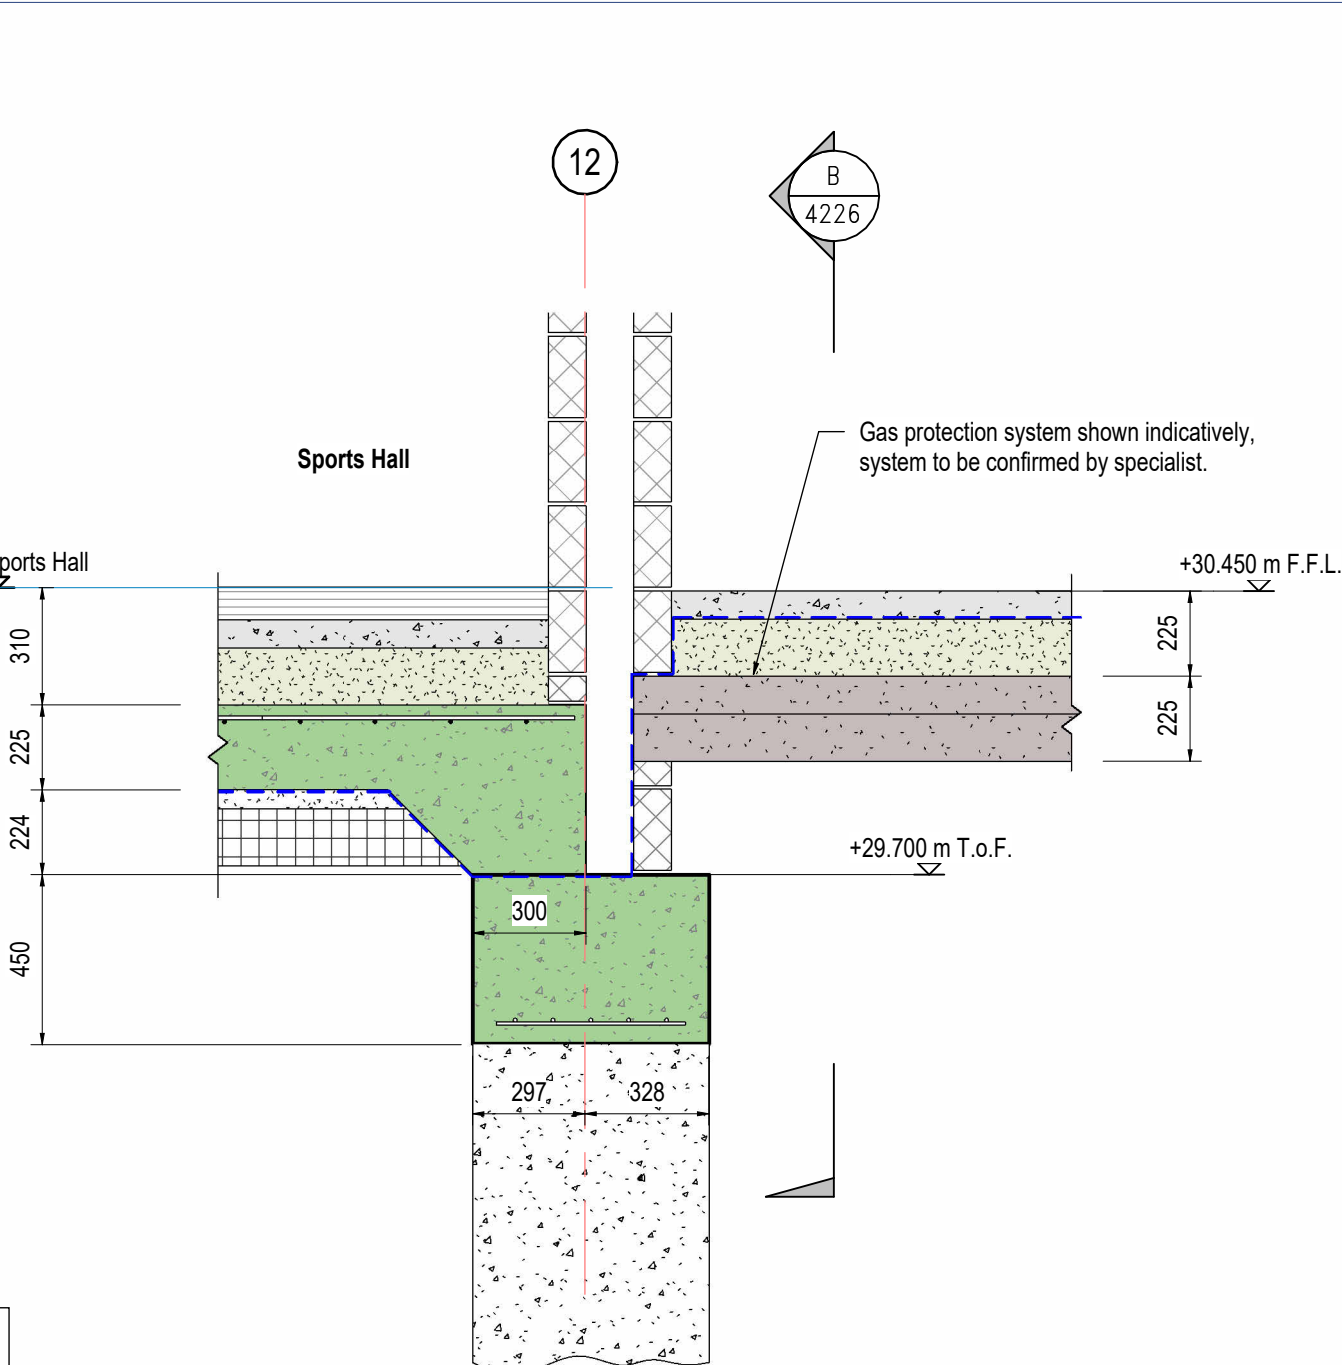


4 Sub-structure Section 4
SCALE 1 : 20

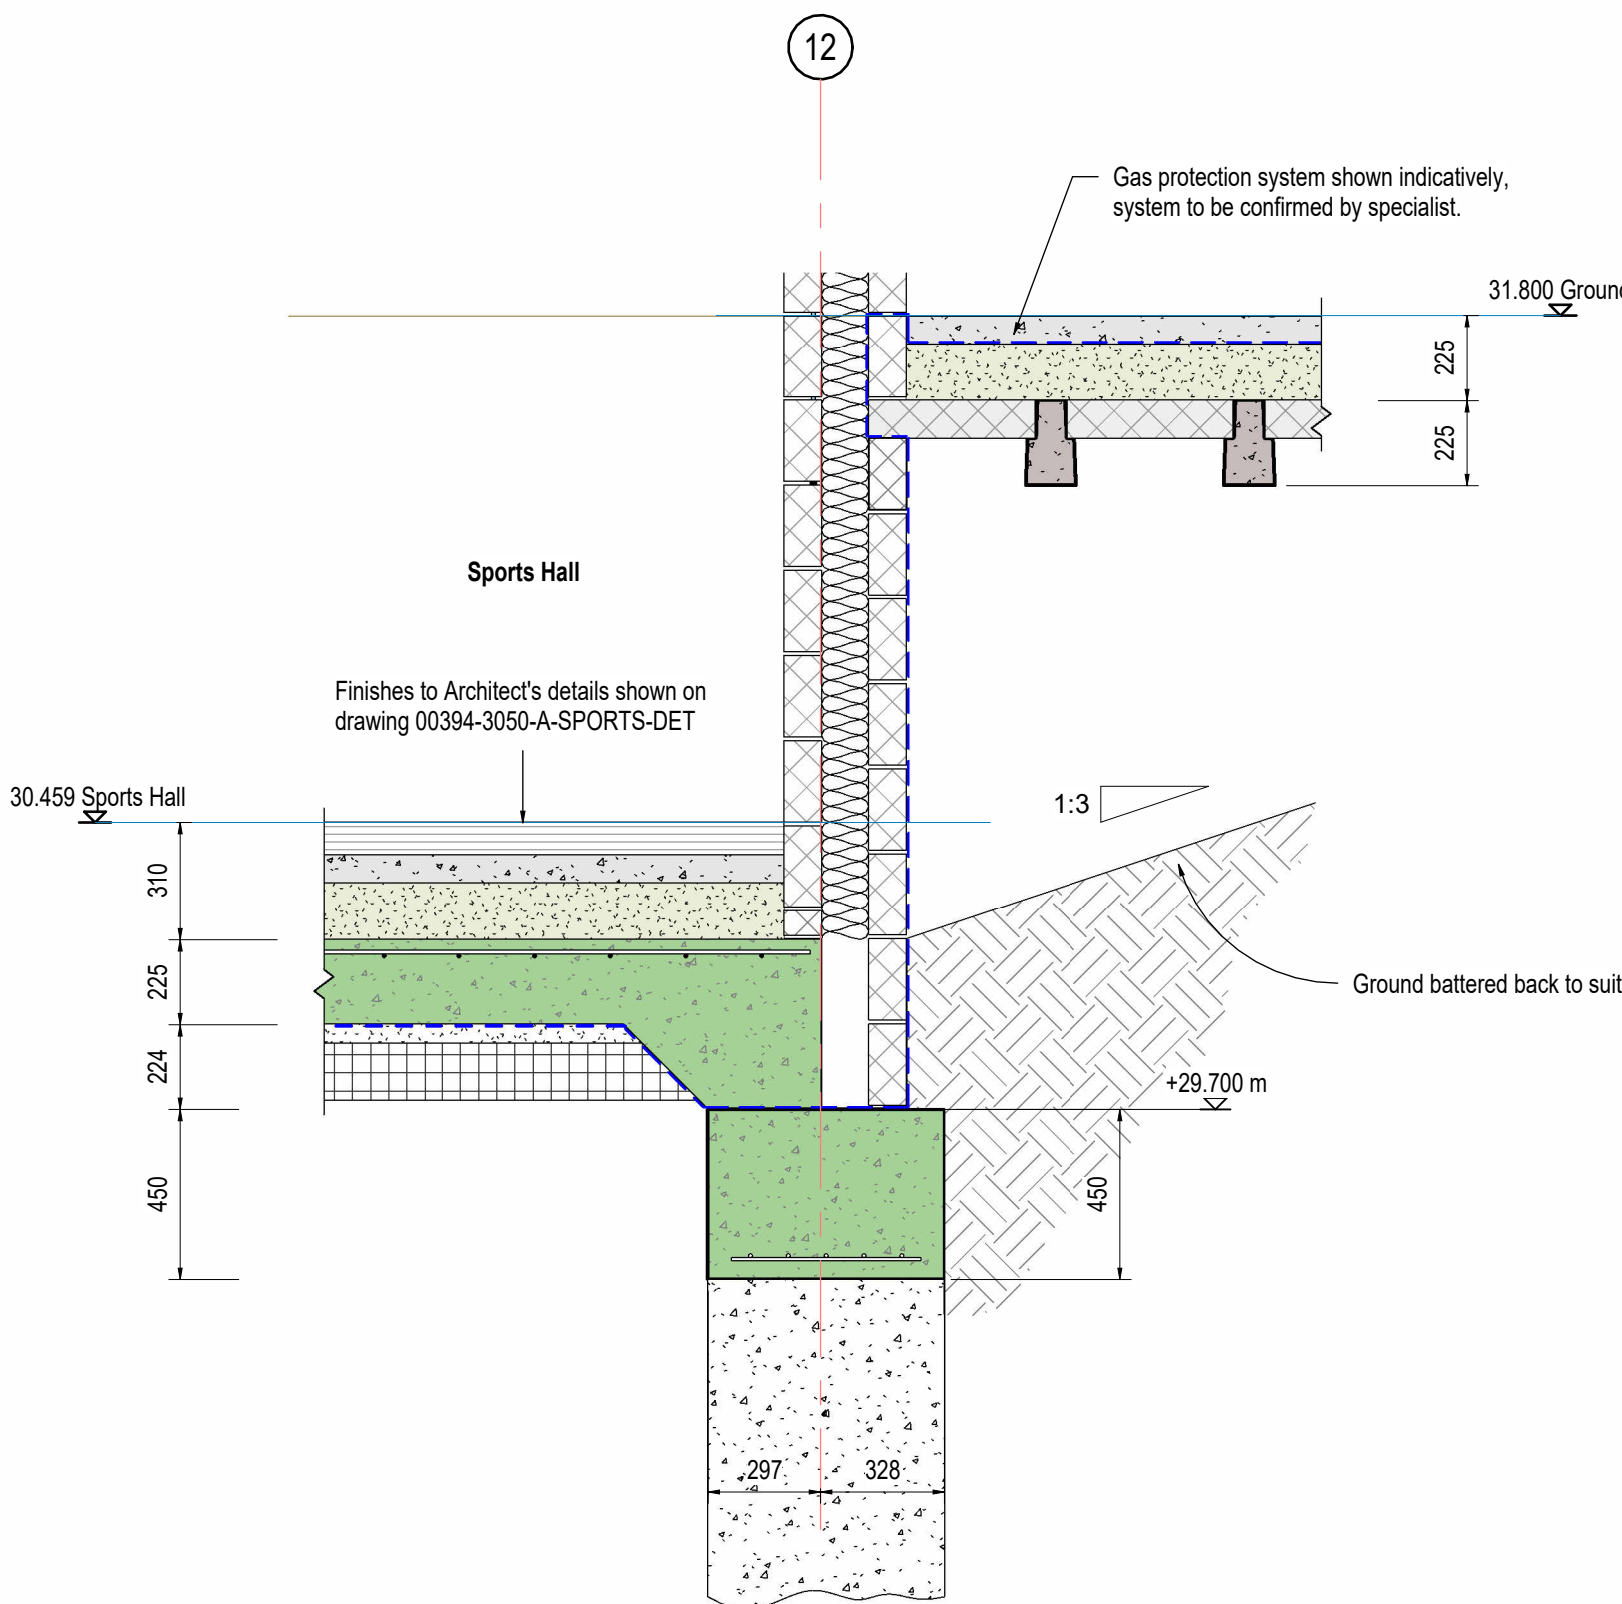


5 Sub-structure Section 5
SCALE 1 : 20

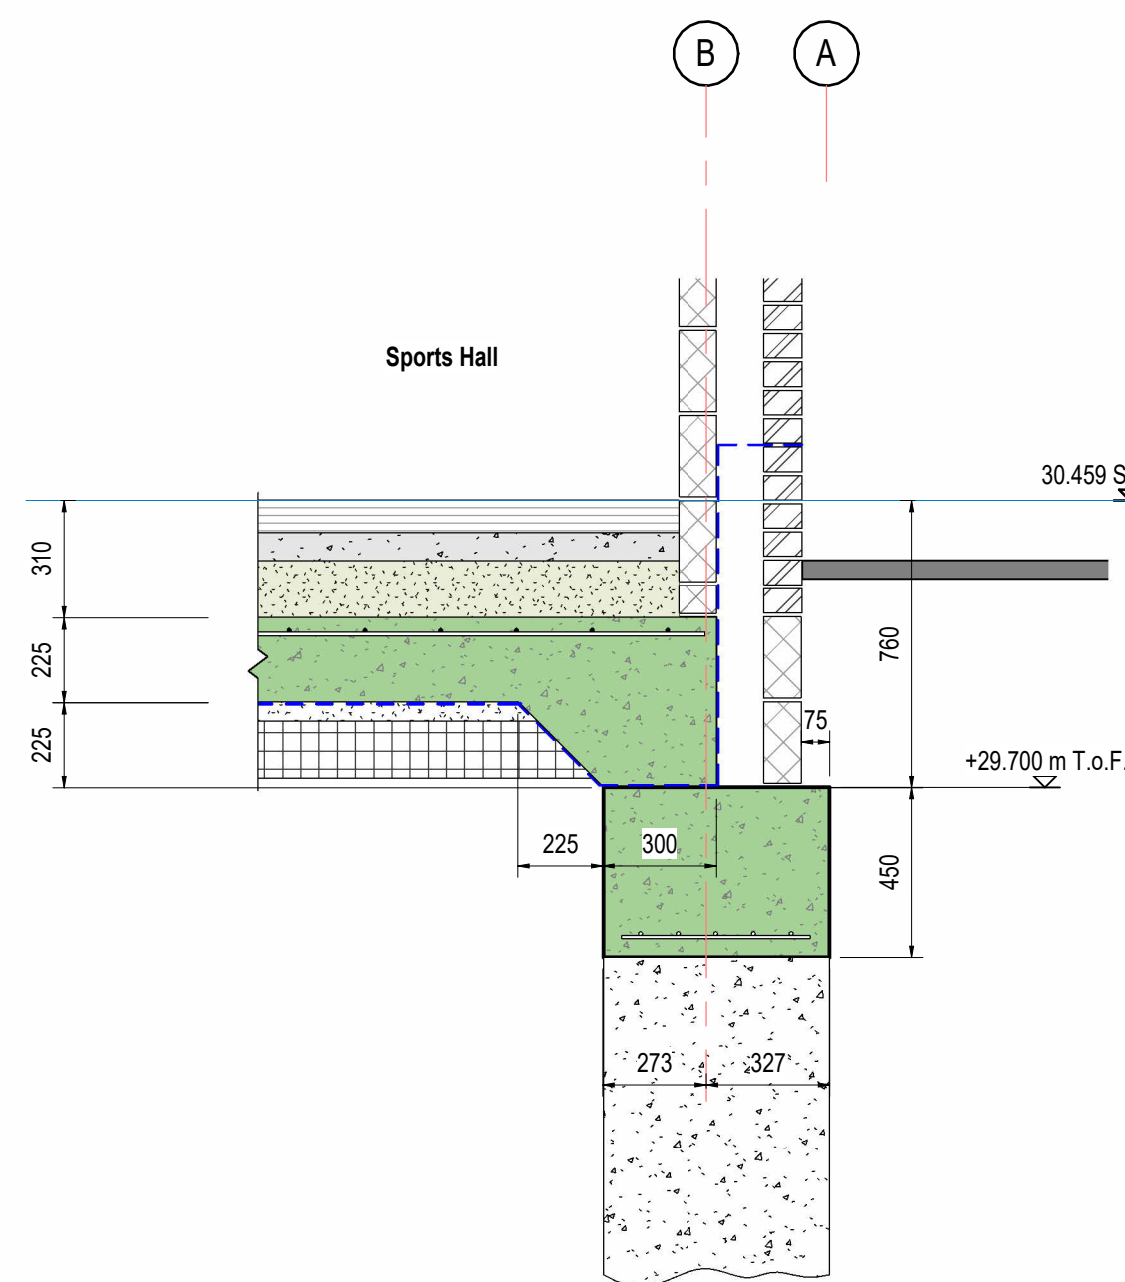

6 Sub-structure Section 6
SCALE 1 : 20

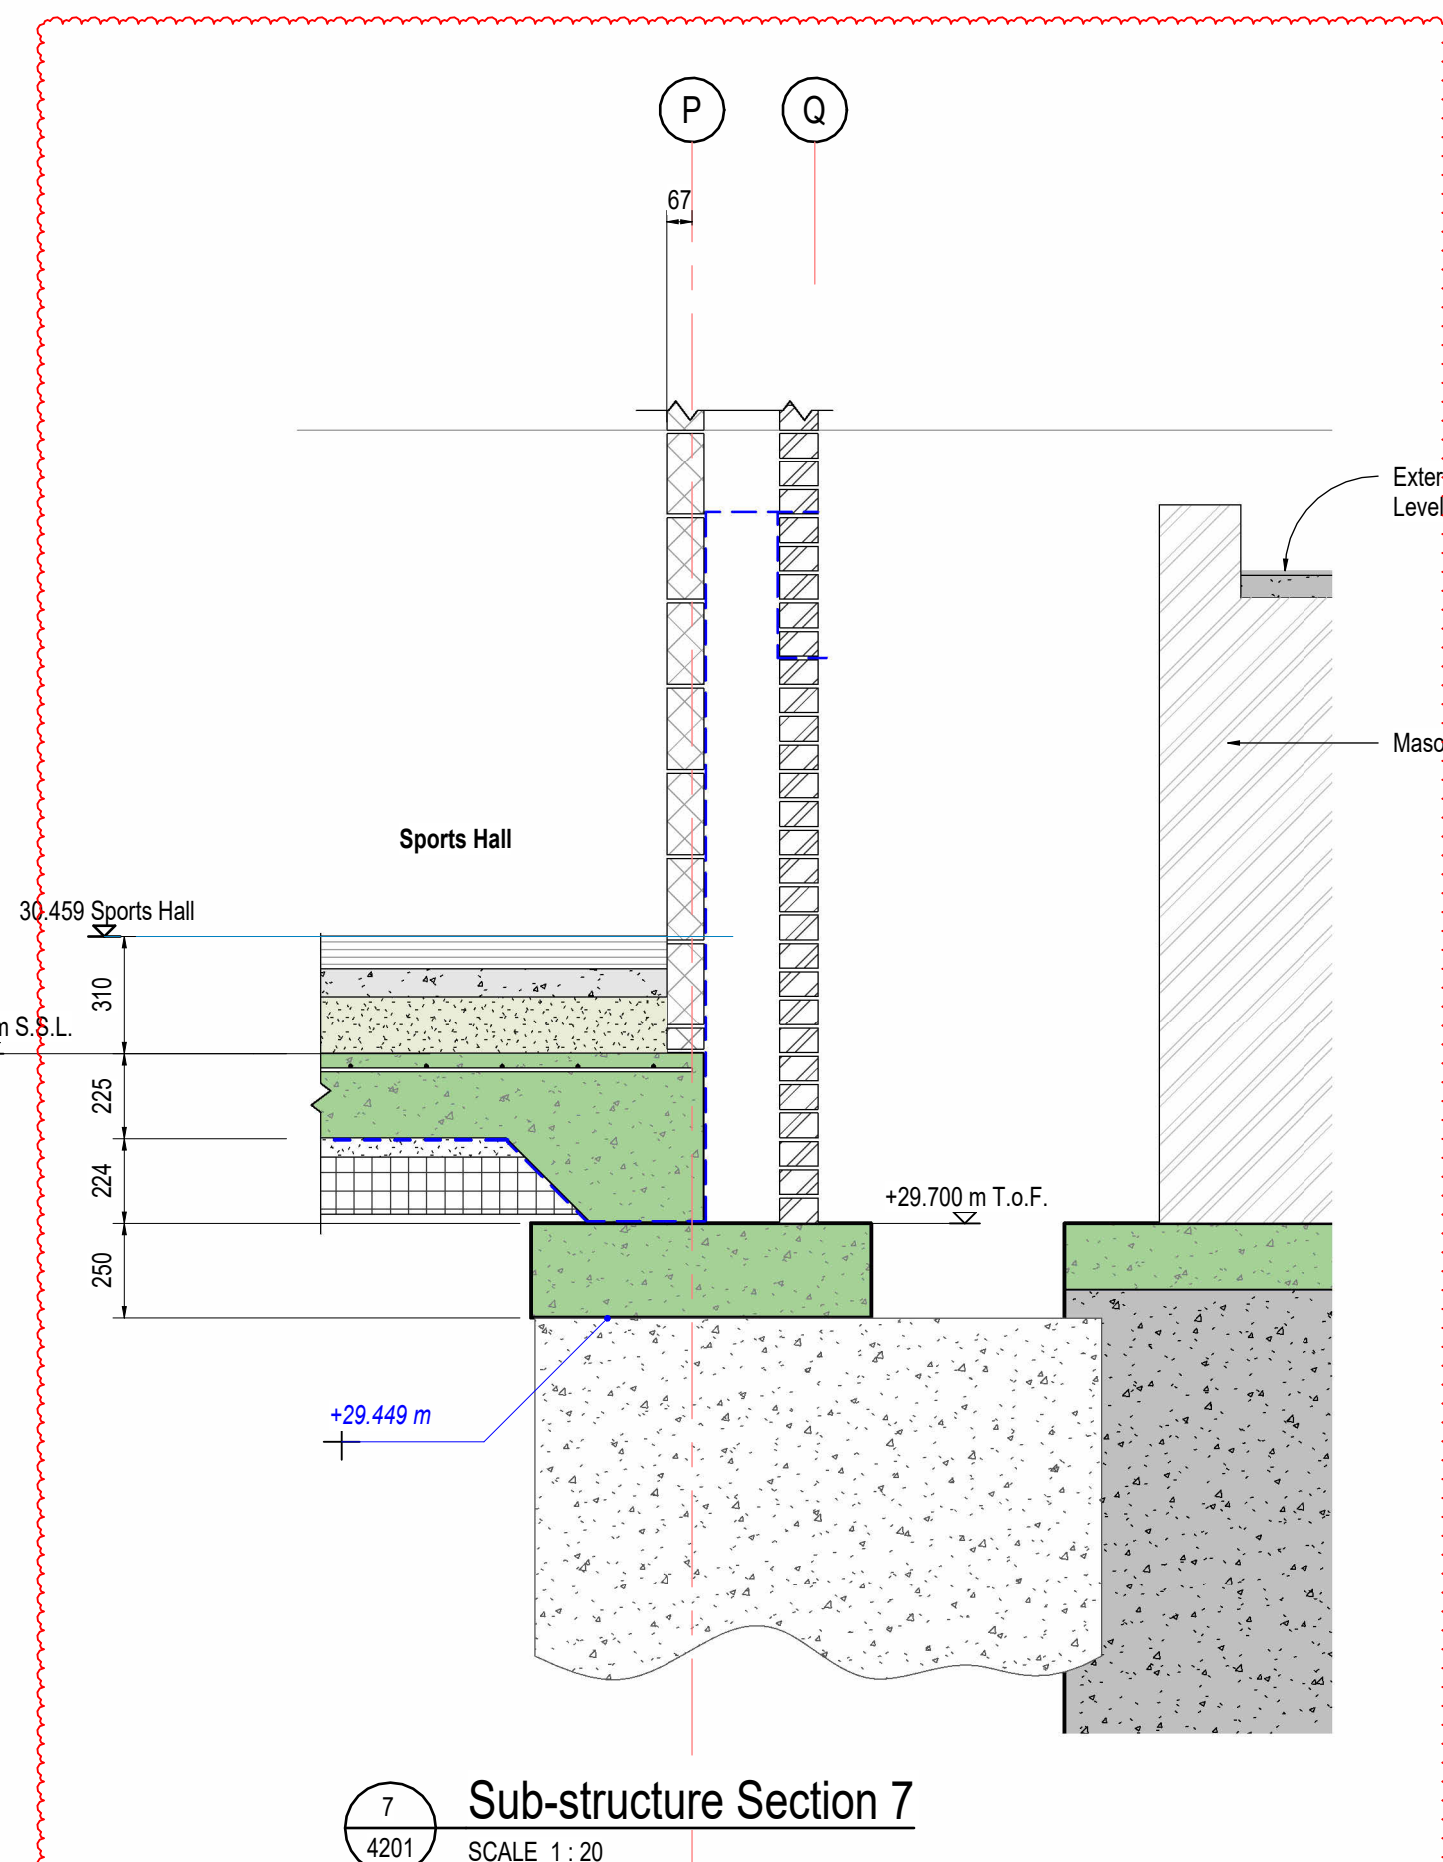

7 Sub-structure Section 7
SCALE 1 : 20

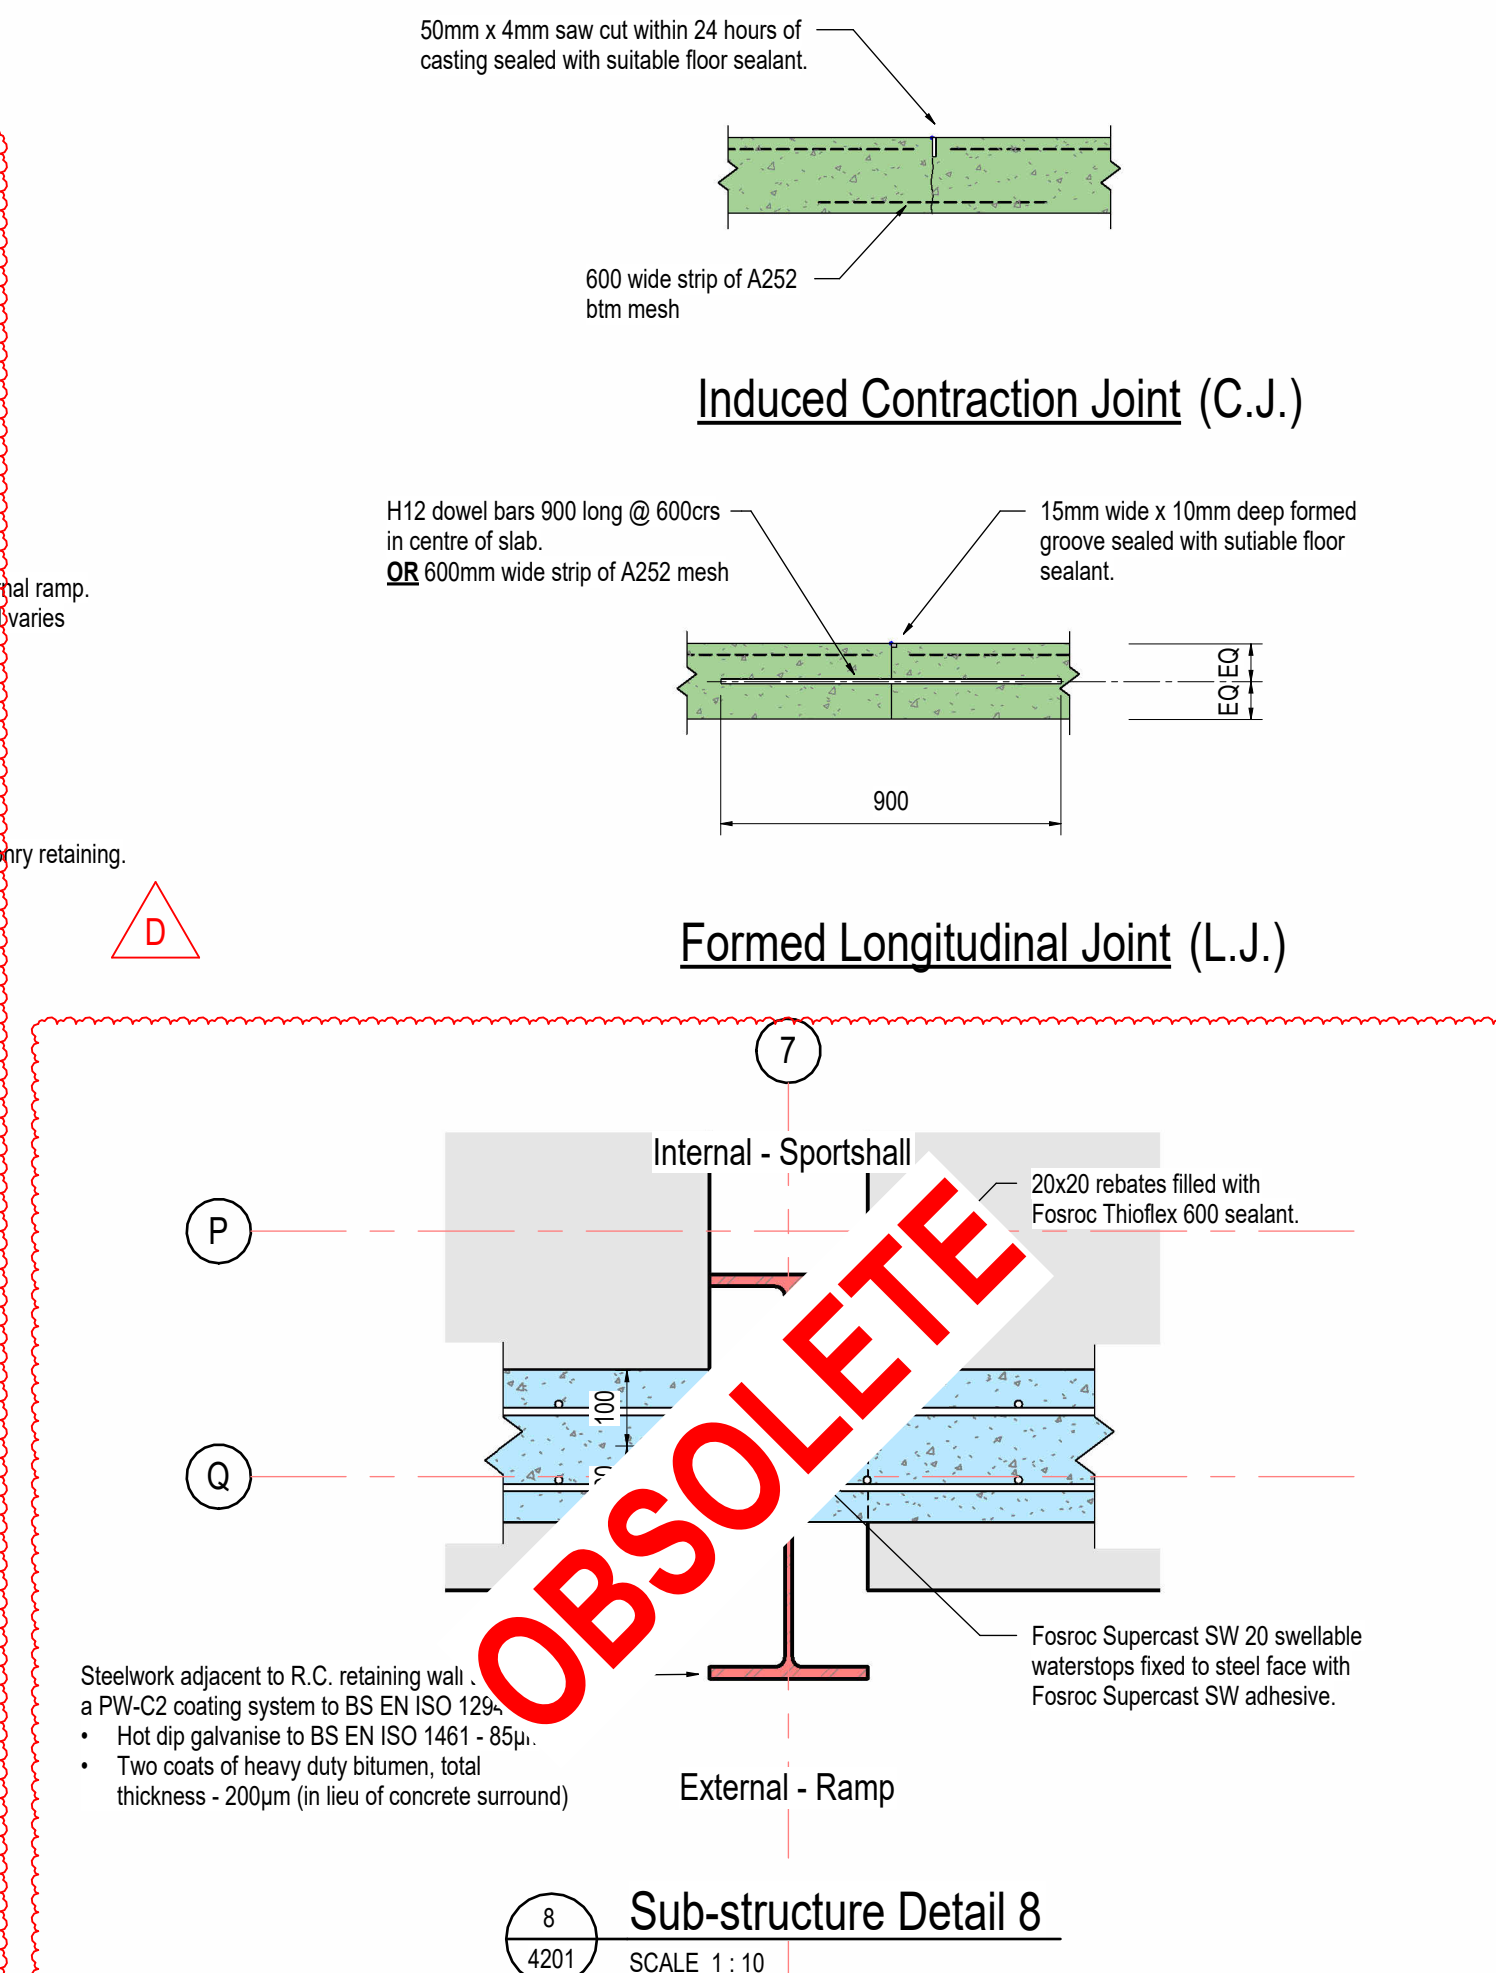

8 Sub-structure Detail 8
SCALE 1 : 10

REV	DESCRIPTION	SIG	CHK	DATE
A	Tender issue	M.J.	R.N.	02.10.23
B	Construction Issue	M.J.	L.W.	27.01.2025
C	RC retaining wall base location updated, Detail 8 added	M.J.	L.W.	26.03.2025
D	Levels updated to suit Site error and adjusted to masonry retaining wall	M.J.	L.W.	07.05.2025

CALA HOMES (THAMES) LTD

BROOKLANDS COLLEGE, WEYBRIDGE

SUBSTRUCTURE DETAILS - SHEET No 1



ECE PROJECT No	SCALE AT A1	SUITABLE FOR	REV
48175	As indicated	Construction	D
DRAWING NUMBER			
SA00394 - 4205 - S - SPORTS - DET			