




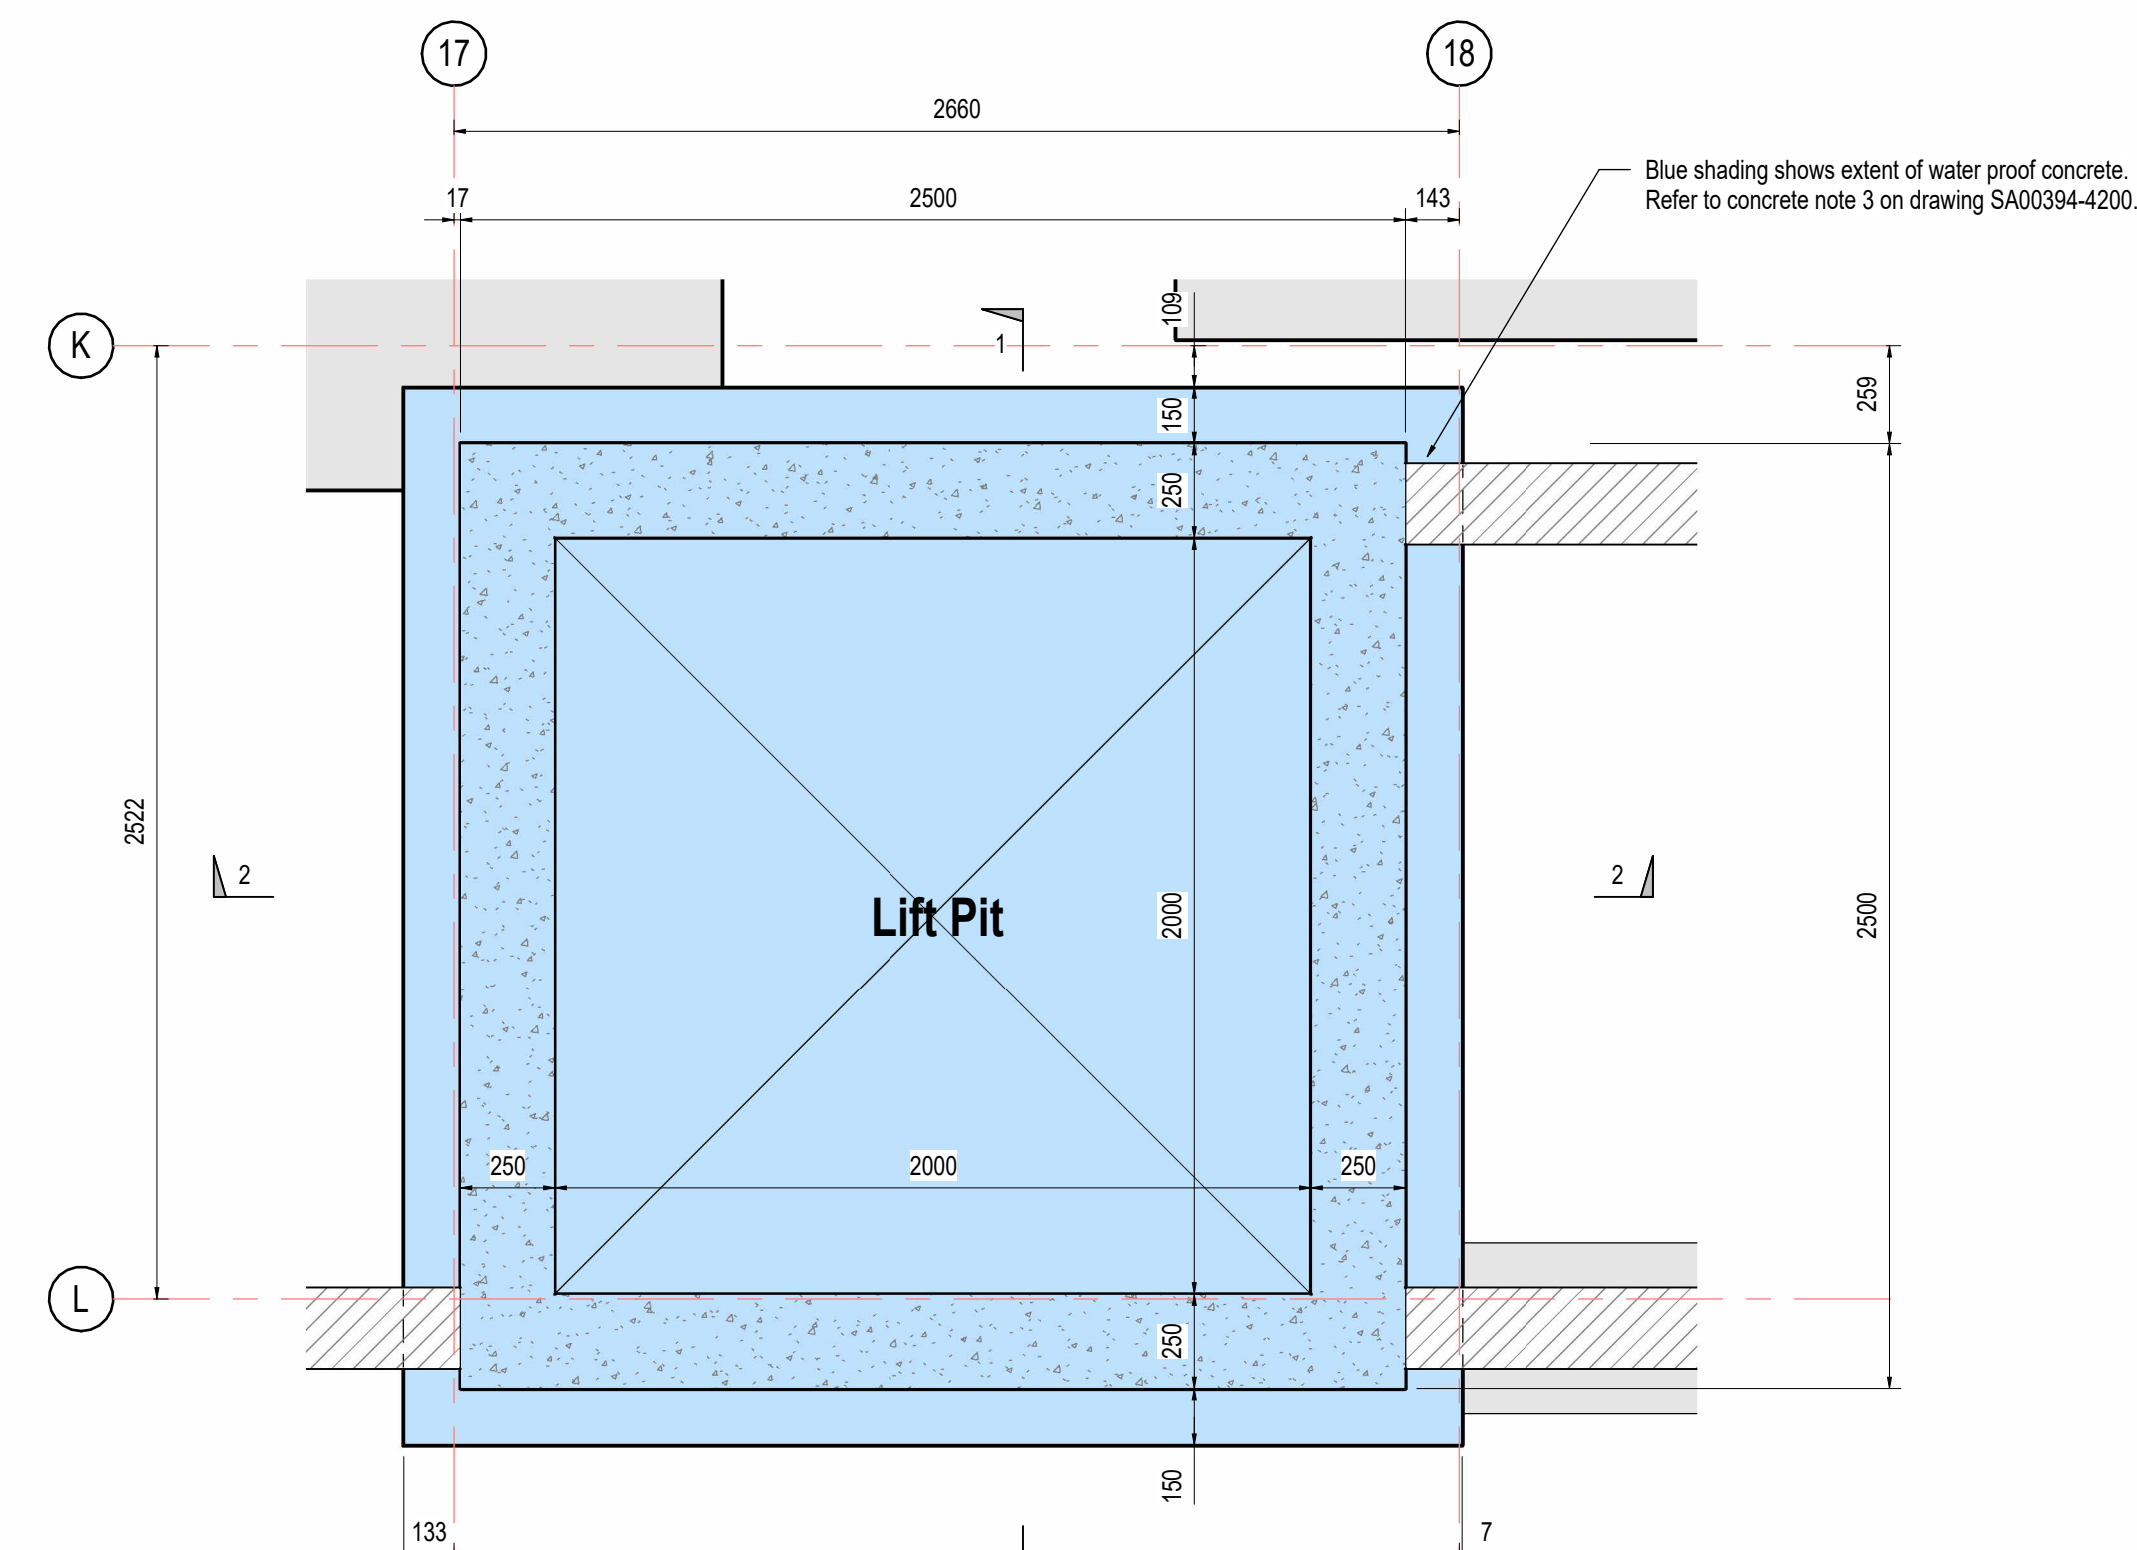


Lift Pit Detail - Base Level
SCALE 1 : 20

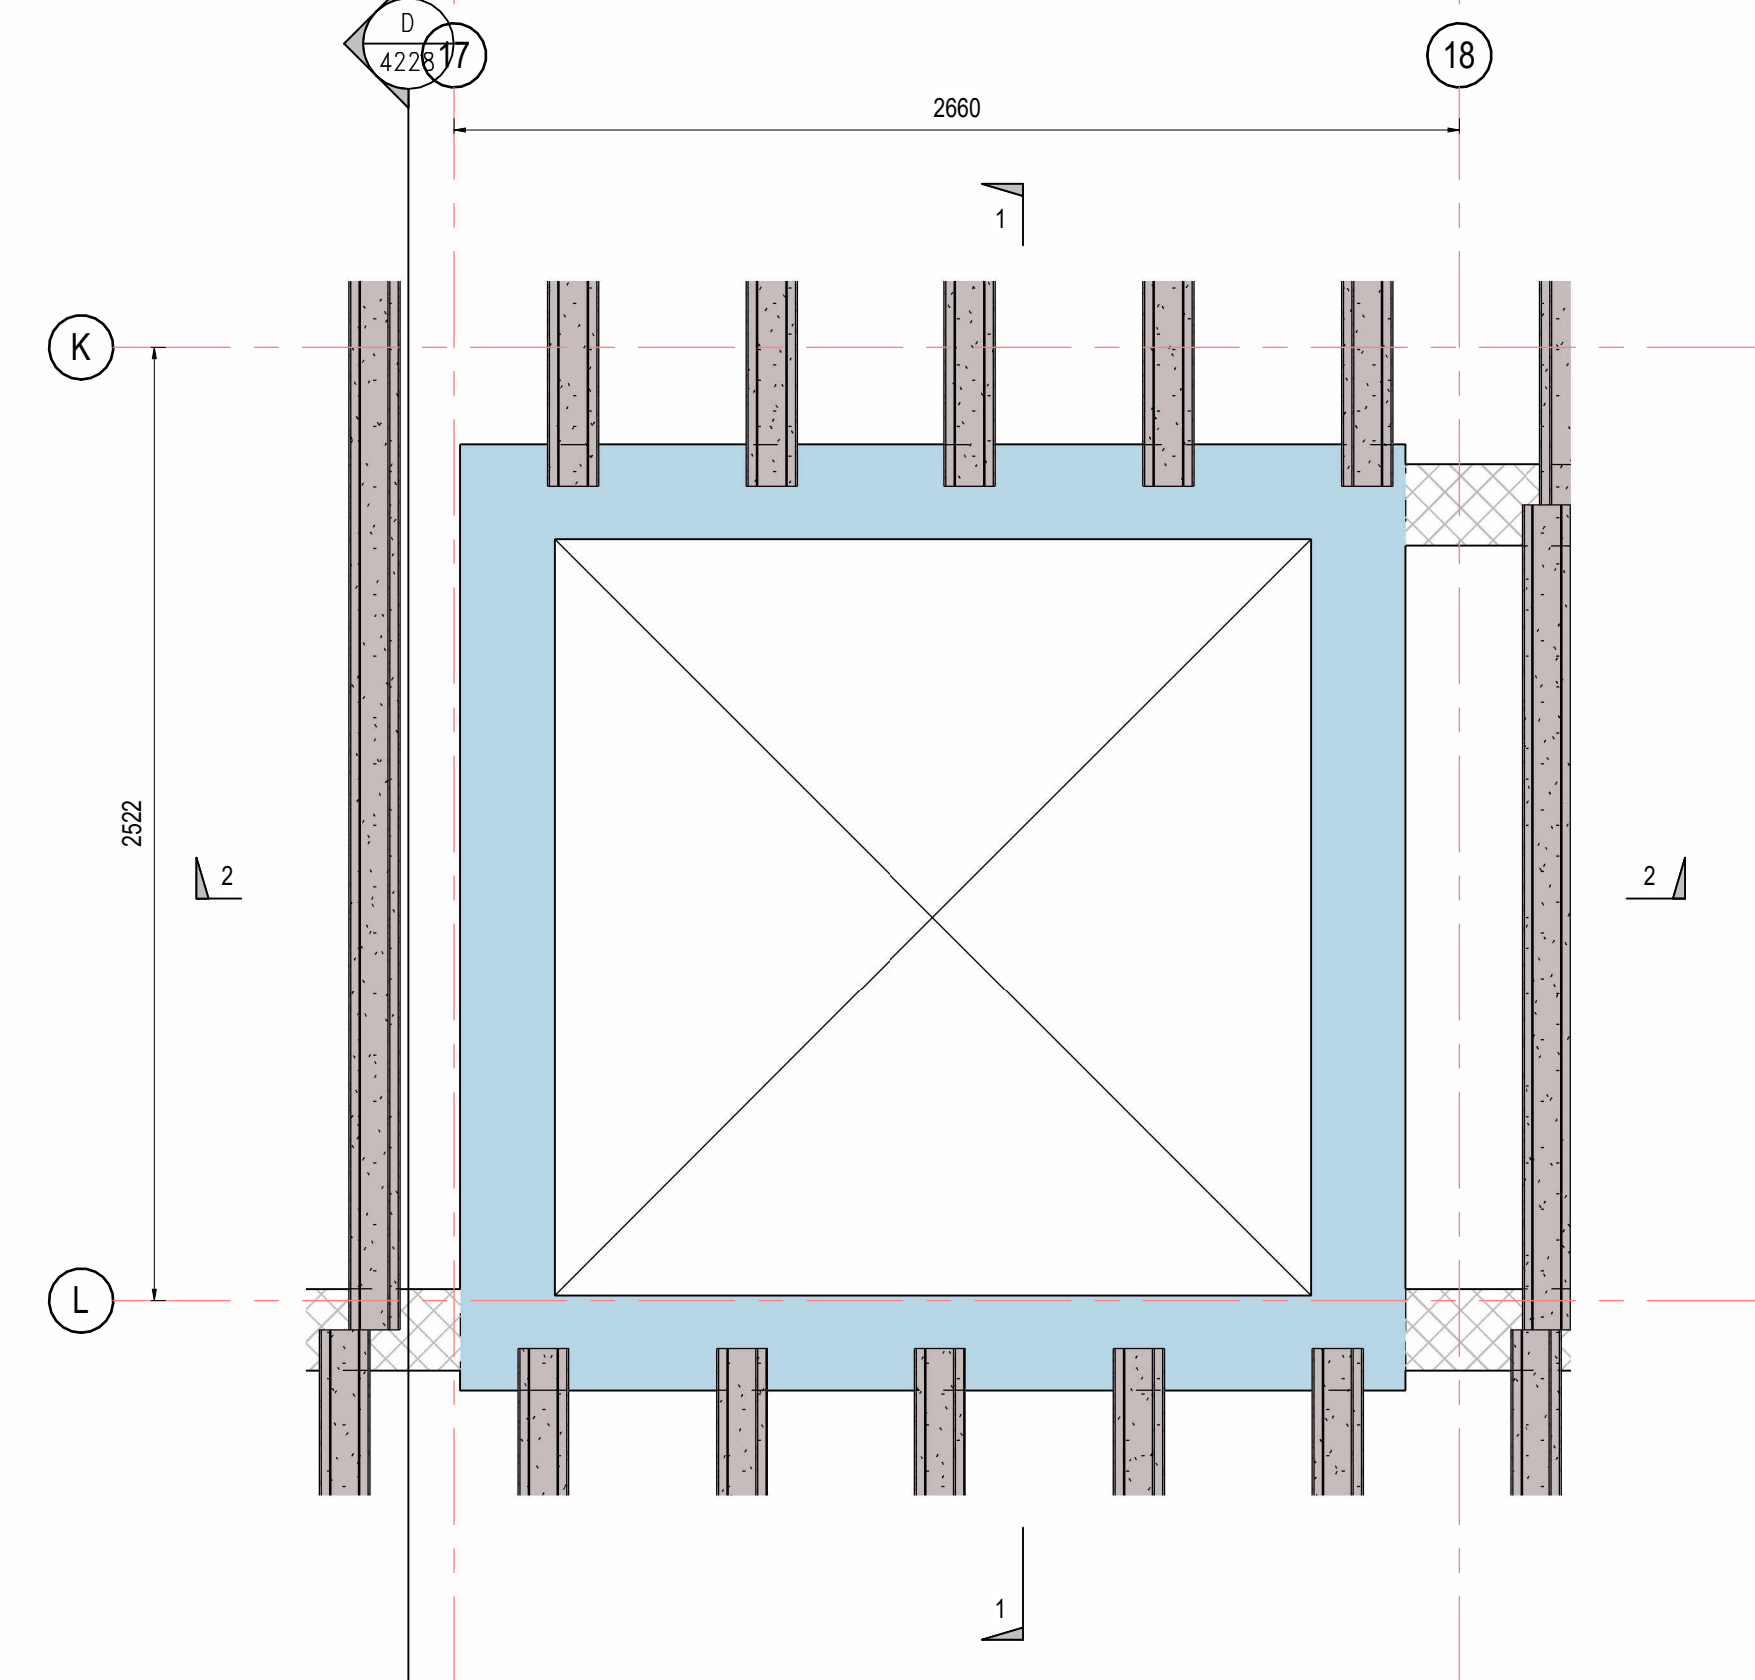

Lift Pit Detail - Ground Level
SCALE 1 : 20

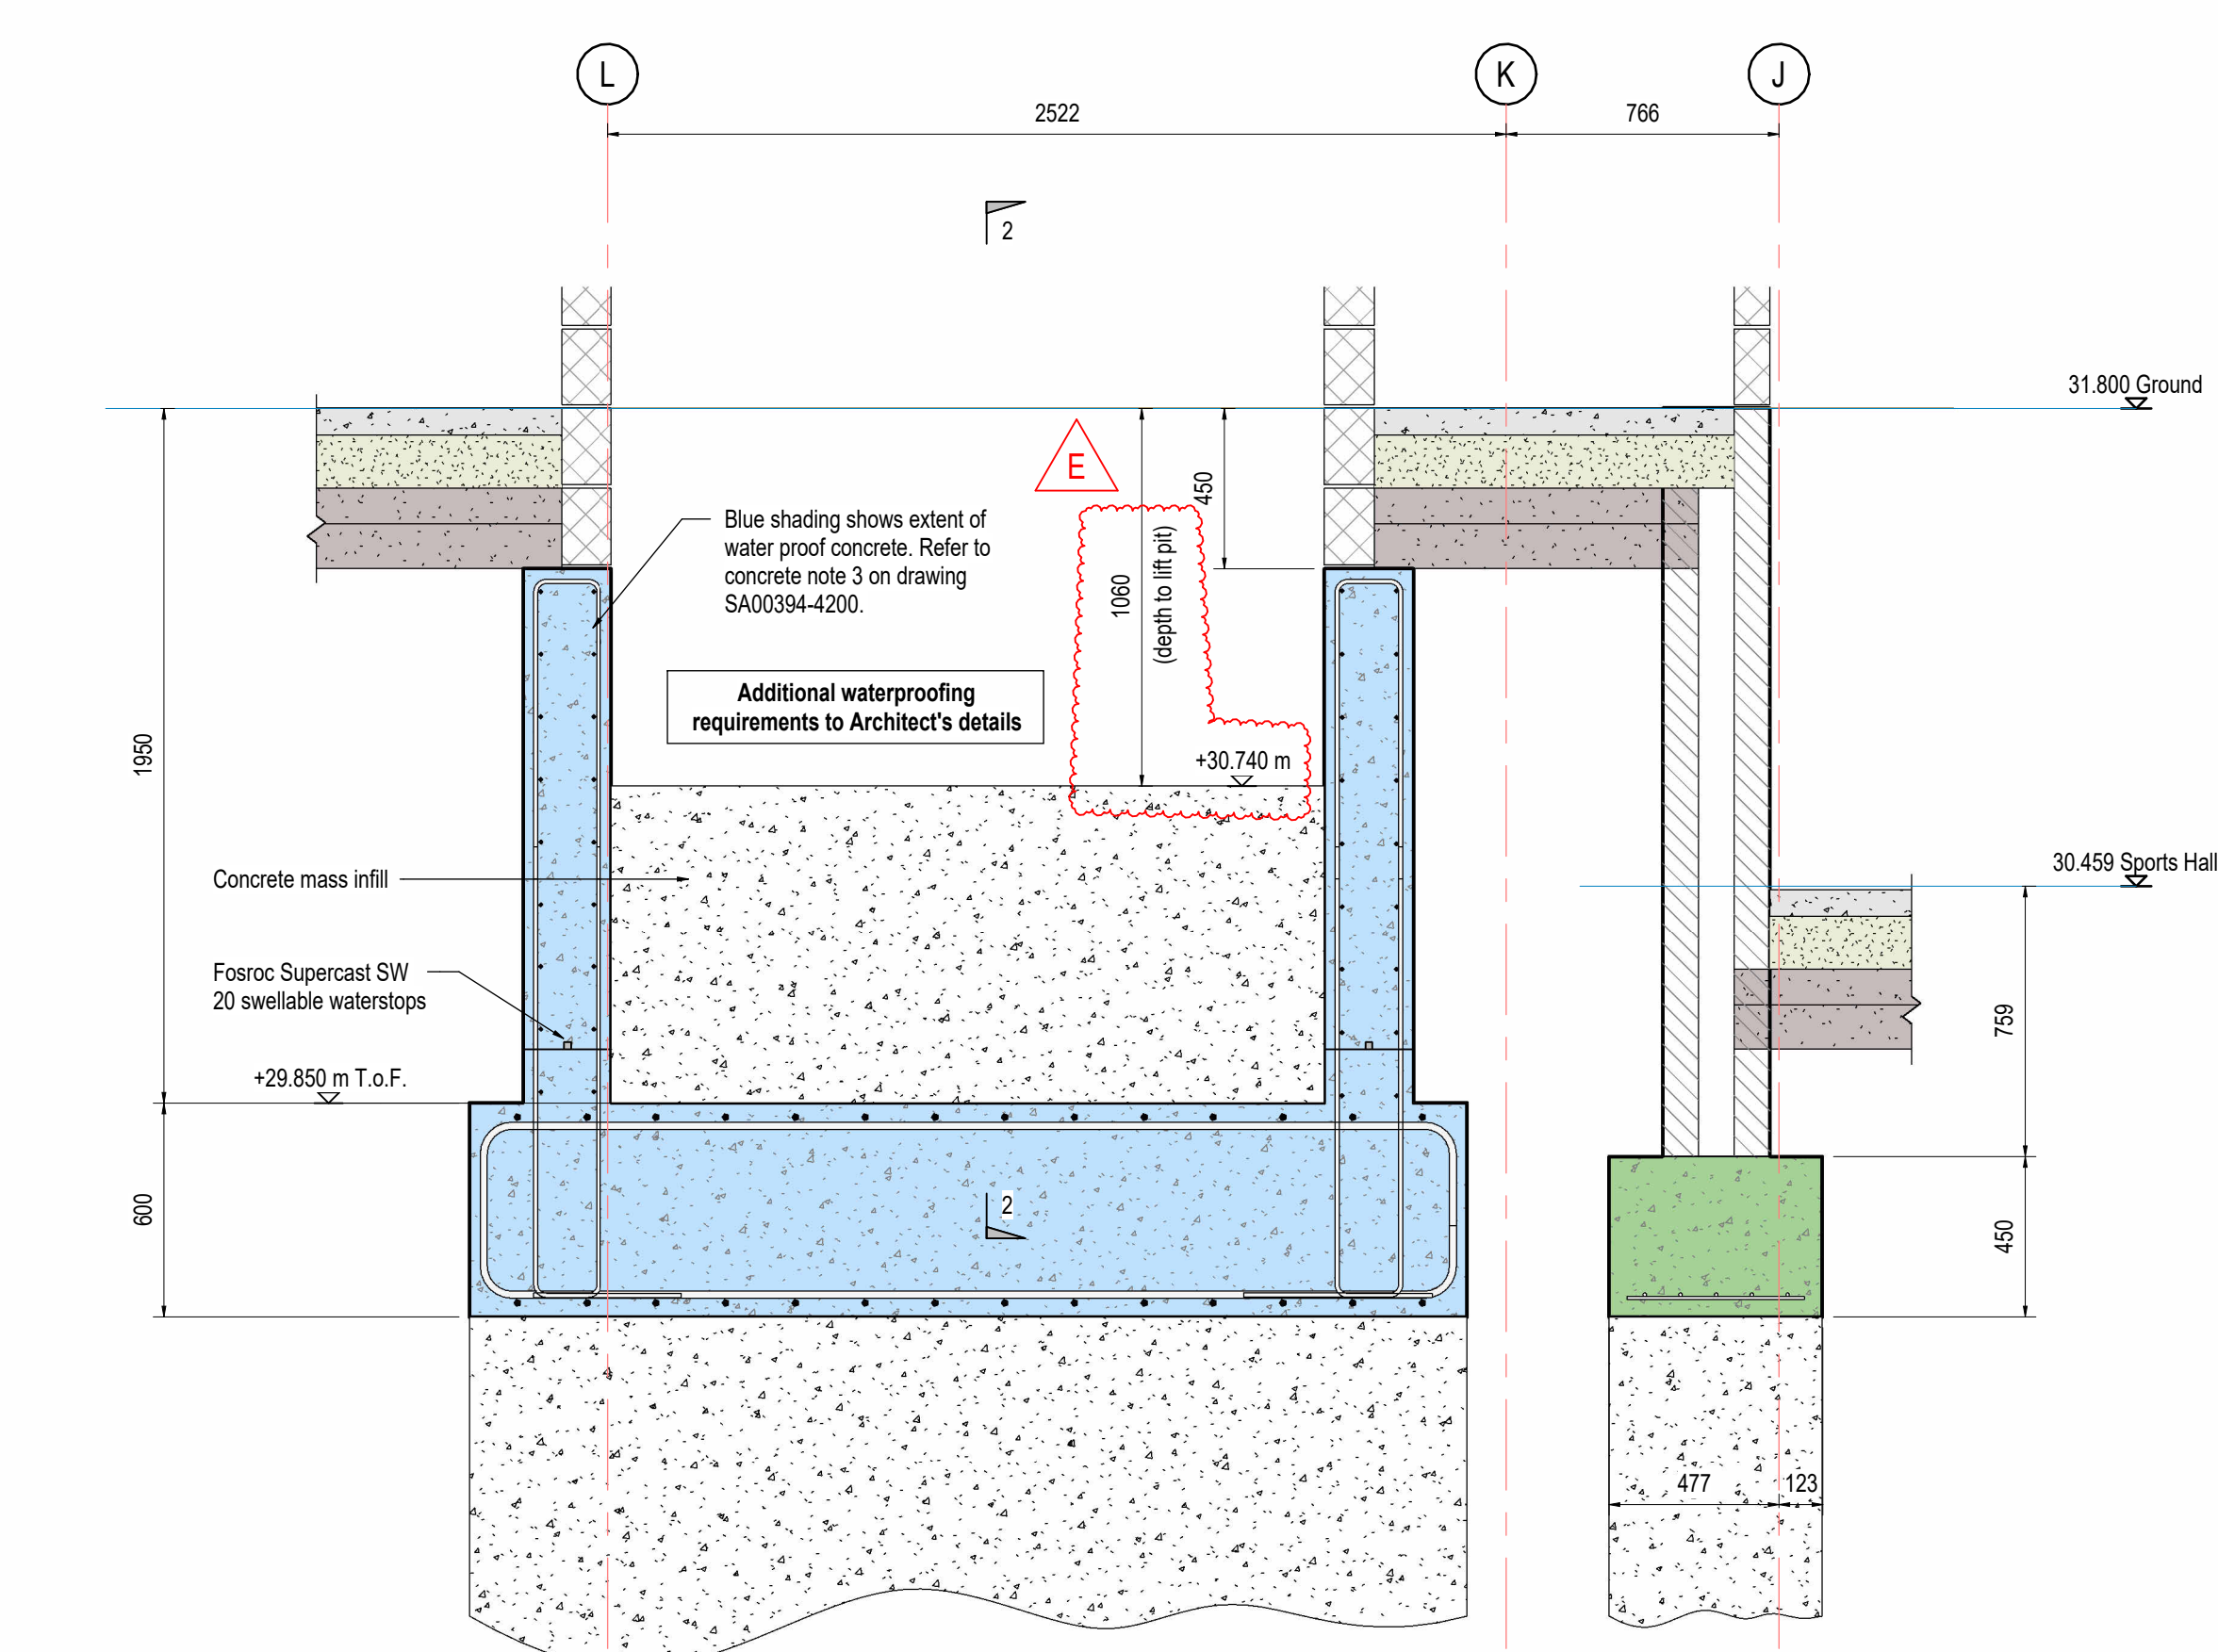

Lift Pit Section 1
SCALE 1 : 20

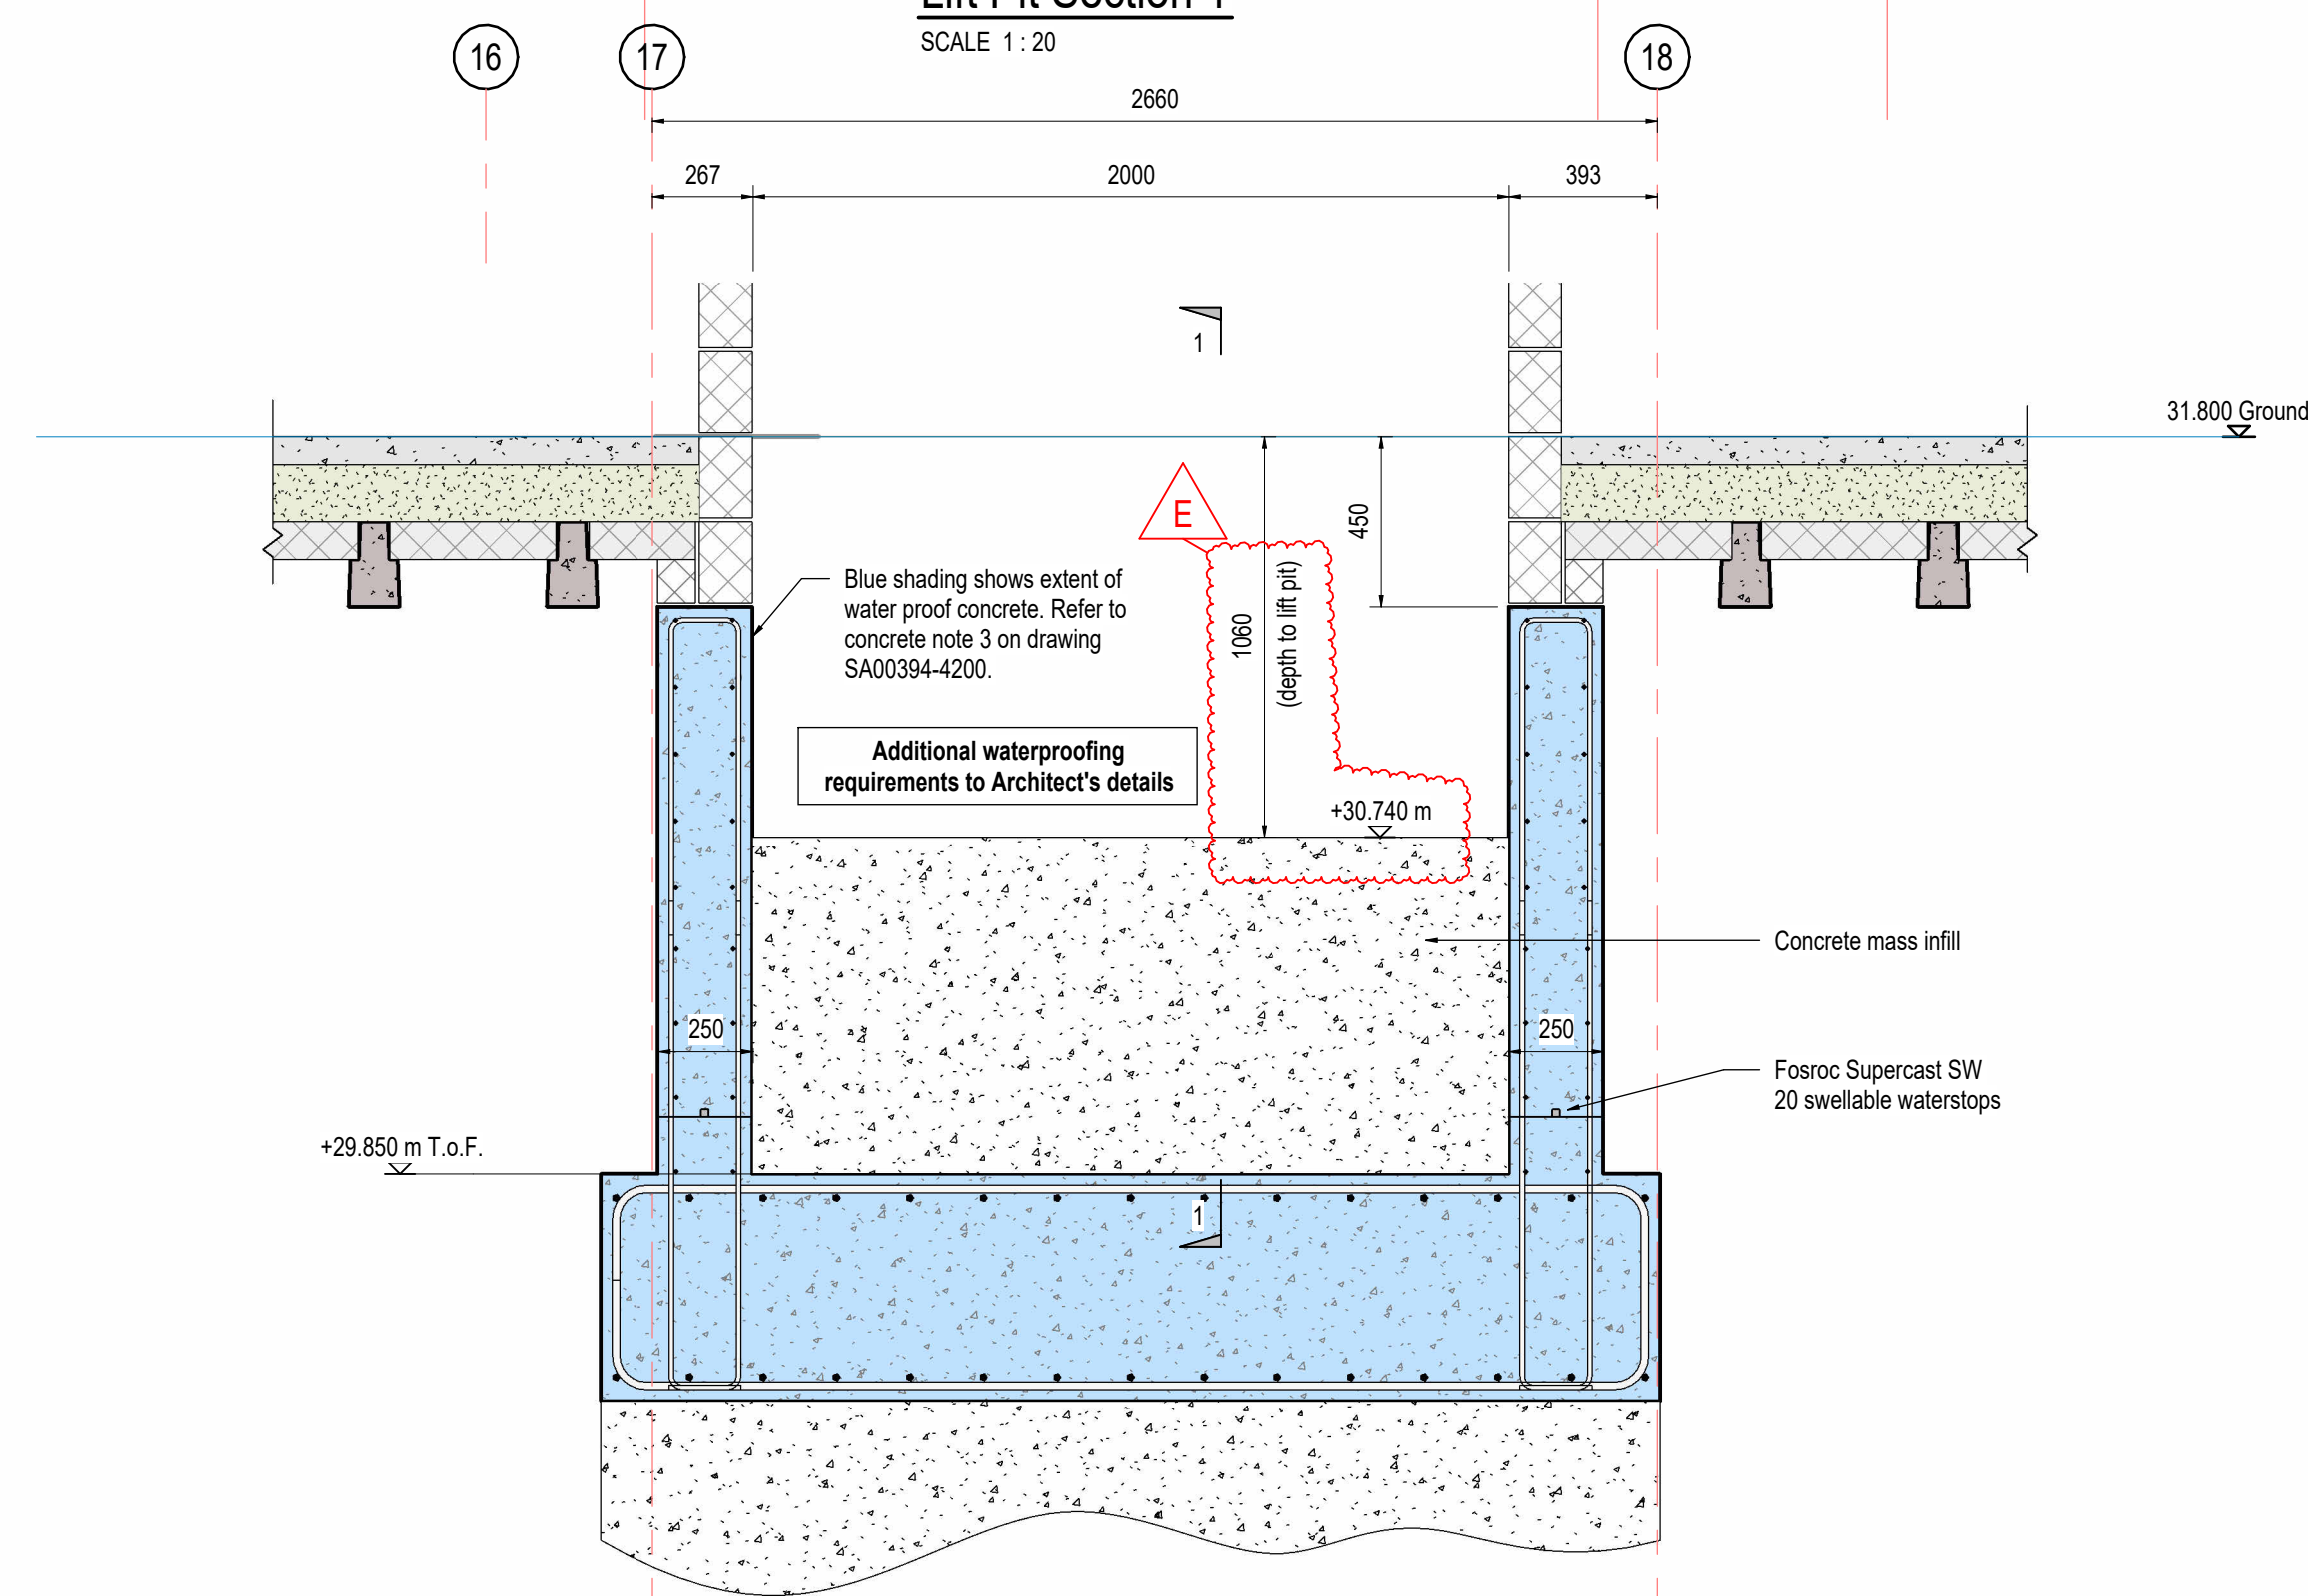

Lift Pit Section 2
SCALE 1 : 20

FOR DETAILS OF LIFT PIT REINFORCEMENT REFER
TO ECE DRAWING SA00394-4250-S-SPORTS-RC

NOTES:

- For complete list of notes refer to drawing SA00394 - 4200 - S - SPORTS - XX

REV	DESCRIPTION	SIG	CHK	DATE
A	Tender Issue	M.J.	L.W.	27.09.23
B	Construction Issue	M.J.	L.W.	27.01.2025
C	Base slab removed. Waterstop note added	M.J.	L.W.	26.03.2025
D	Levels updated to suit Site error	M.J.	L.W.	07.05.2025
E	Depth of pit updated to suit change in lift supplier (Schindler)	M.J.	L.W.	09.05.2025

CALA HOMES (THAMES) LTD

BROOKLANDS COLLEGE, WEYBRIDGE

LIFT PIT DETAILS



ECE PROJECT No	SCALE AT A1	SUITABLE FOR	REV
48175	1 : 20	Construction	E
DRAWING NUMBER			
SA00394 - 4209 - S - SPORTS - DET			