

Window Legend:

+
OB
SGP
BB
SB

Elevation Legend:

MJ
WP

Refer to Ecology Consultants drawings for the product details of the bat and swift box

GENERAL KEY

Notes

All dimensions to be checked on site prior to the commencement of construction and any discrepancy should be reported to the Site Manager.

This drawing may not be reproduced in any part or form without written consent.

All copyrights reserved.

Sub-Contractors MUST ensure that they have the latest issue drawing before they commence work on site.

This drawing is to be read in conjunction with all relevant Specifications, schedules and Engineers details.

KEY PLAN

Material Key	
Key	Material
C01	Stock facing brick - Type 1 - orange multi
C03	Stock facing brick - Type 3 - off white
C04	Stock facing brick - Type 4 - dark grey
D01	75mm projecting reconstituted stone surround - off-white
D03	12.5mm recessed reconstituted stone - off-white
D04	45 degree angled brick detail formed with standard specials - to match facing brick
D07	Polychromatic brick pattern - contrasting dark grey brick headers in facing brickwork
M01	Window frame - RAL 7015
M02	Double glazed panel with glazed front and solid back - RAL 7015
M03	Glazed balcony door - RAL 7015
M04	Glazed entrance door with sidelight - RAL 7015
M08	Door with face-applied 45 degree angled texture to coordinate with brick detailing - RAL 3012 or similar to match brickwork
M25	Rainwater goods - dark grey
M26	Fascia board - RAL 7015
M27	Railing gate formed with 50mm x 10mm metal flats - paint finish RAL 7015
M29	Vertical louvre panel formed with 50mm x 10mm metal flats - RAL 7015
M30	Recessed balcony with metal balustrade and handrail formed with 50mm x 10mm metal flats - RAL 7015
M31	Projecting balcony with metal balustrade and handrail formed with 50mm x 10mm metal flats - RAL 7015
M32	Glazed balustrade - handrail finish RAL 7015
M33	Safety railing
M36	Powder coated aluminium coping with fall to inside - RAL 7015
M43	Metal-effect (GRP or similar) capping - RAL 7015
R01	Slate effect plain tile - grey

H	17.10.25	Updated eaves level, updated BJR to feature brick, Added roof pitches, added section lines, added flat roof and pitched roof drainage, Code 4 lead flashing shown at roof abutments, additional vertical dims, added external lighting, added BJR, (20.08.25)	DF
G	14.07.25	Retaining wall added	ZJ
F	07.05.25	Openings updated as clouded to client comments, cant brickwork omitted & updated, wind posts added to S E mark-ups and dimensions generally updated to brick dims.	MB
Rev	Date	Description	Init.

CALA

Job title

Brooklands College
Weybridge

Drawing title

Block D
Plots: 56-74
Elevations

Scale

1:100 @ A1

Date

Nov 2023

Rev.


H

Drawn

JM

Dwg No.

SA00394-0273-A-FTD-ELE

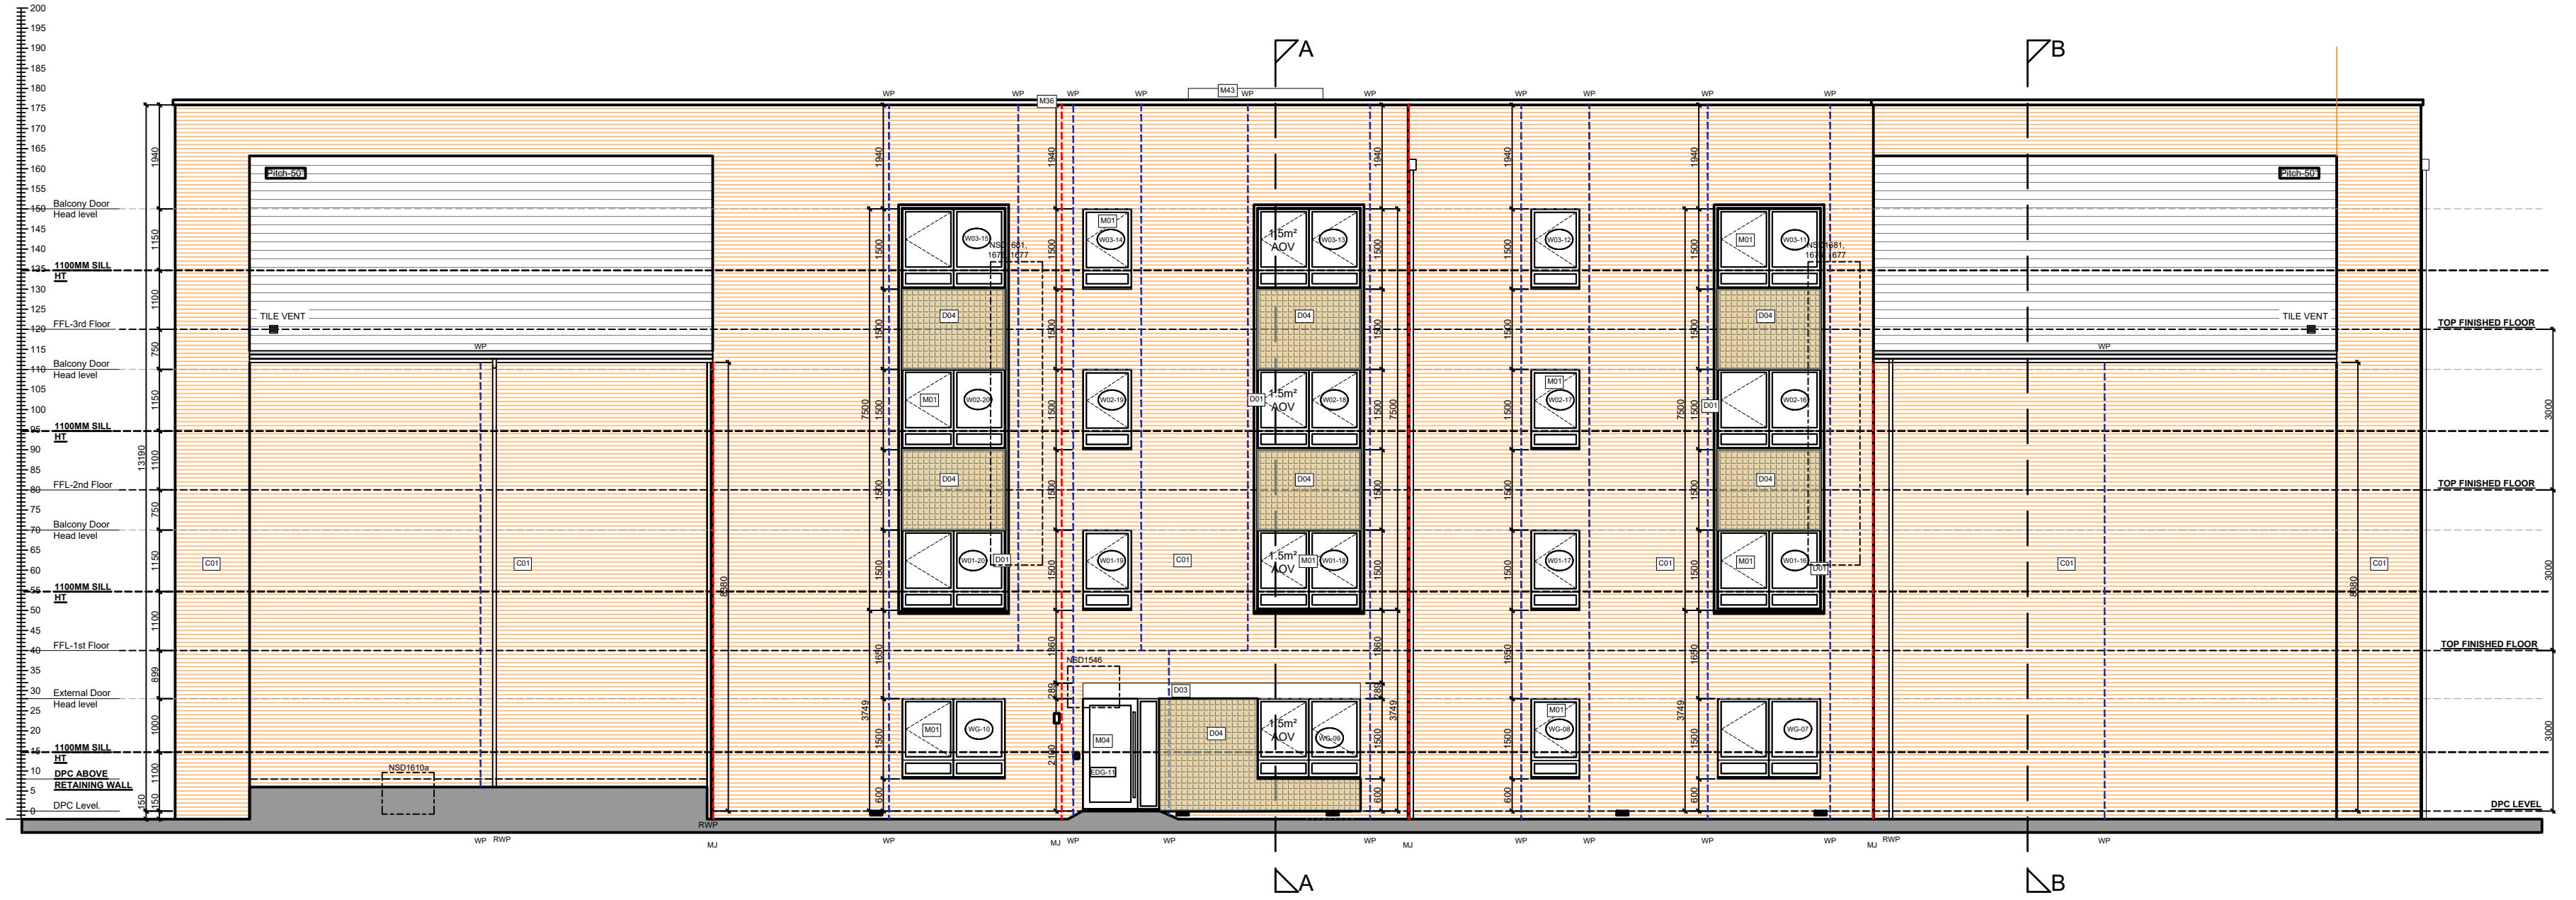

South East
SCALE 1:100
SP: Spandrel Panel



North West
SCALE 1:100
SP: Spandrel Panel