
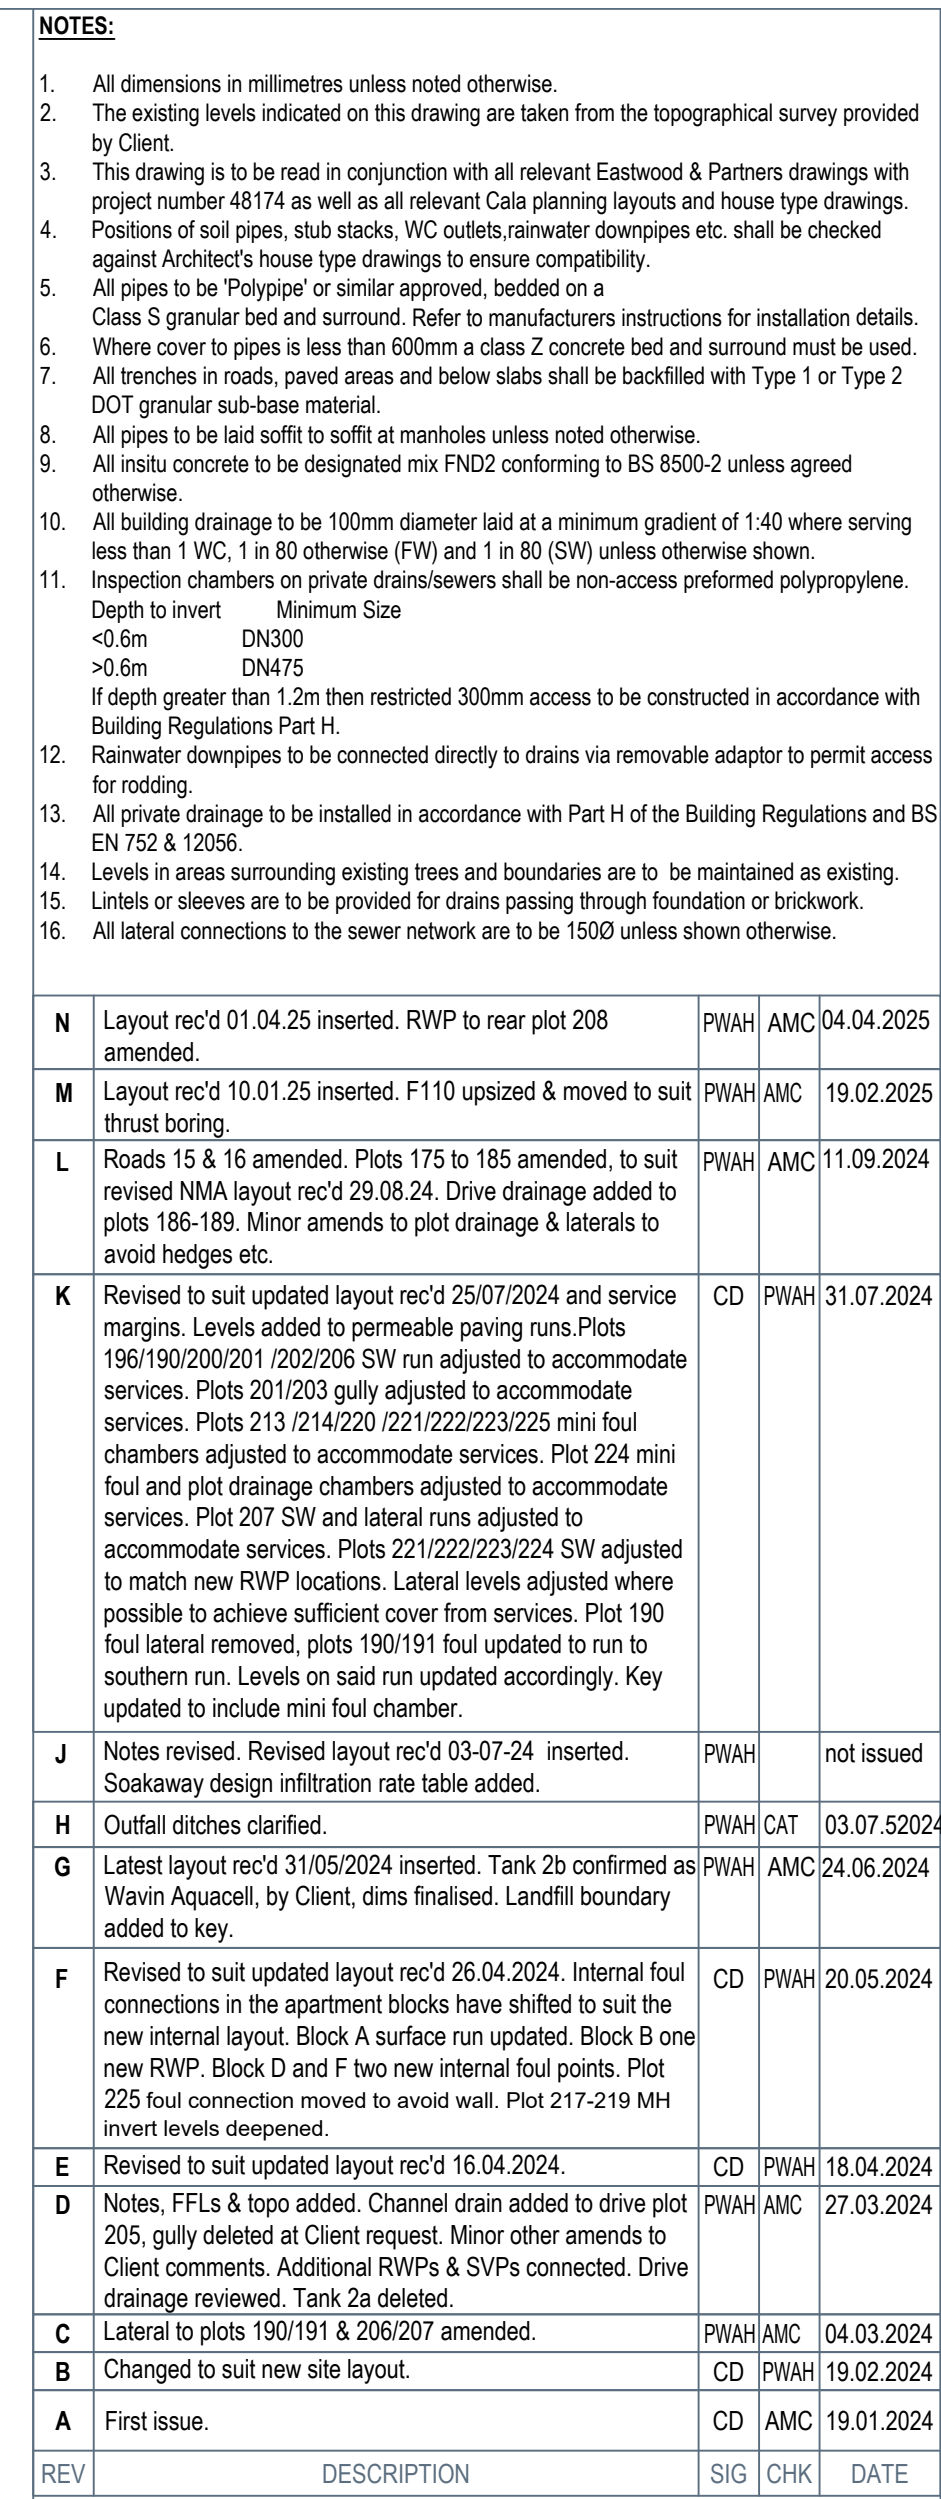


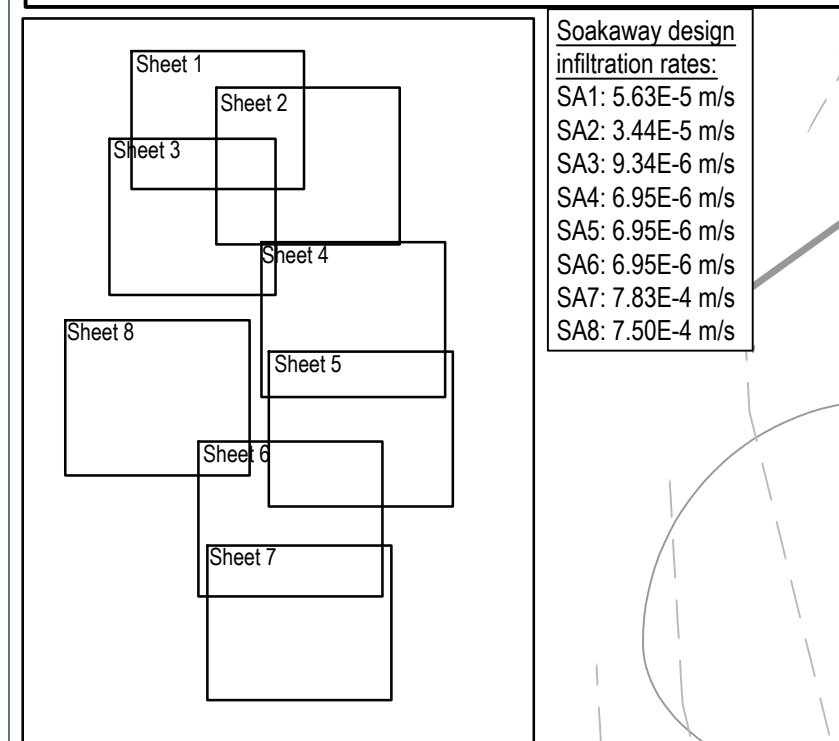

ECE PROJECT No	SCALE AT A1	Drawing Status	REV
48174	1:250	CONSTRUCTION	N
Project			
SA00394-3205-C-SW-SP			