



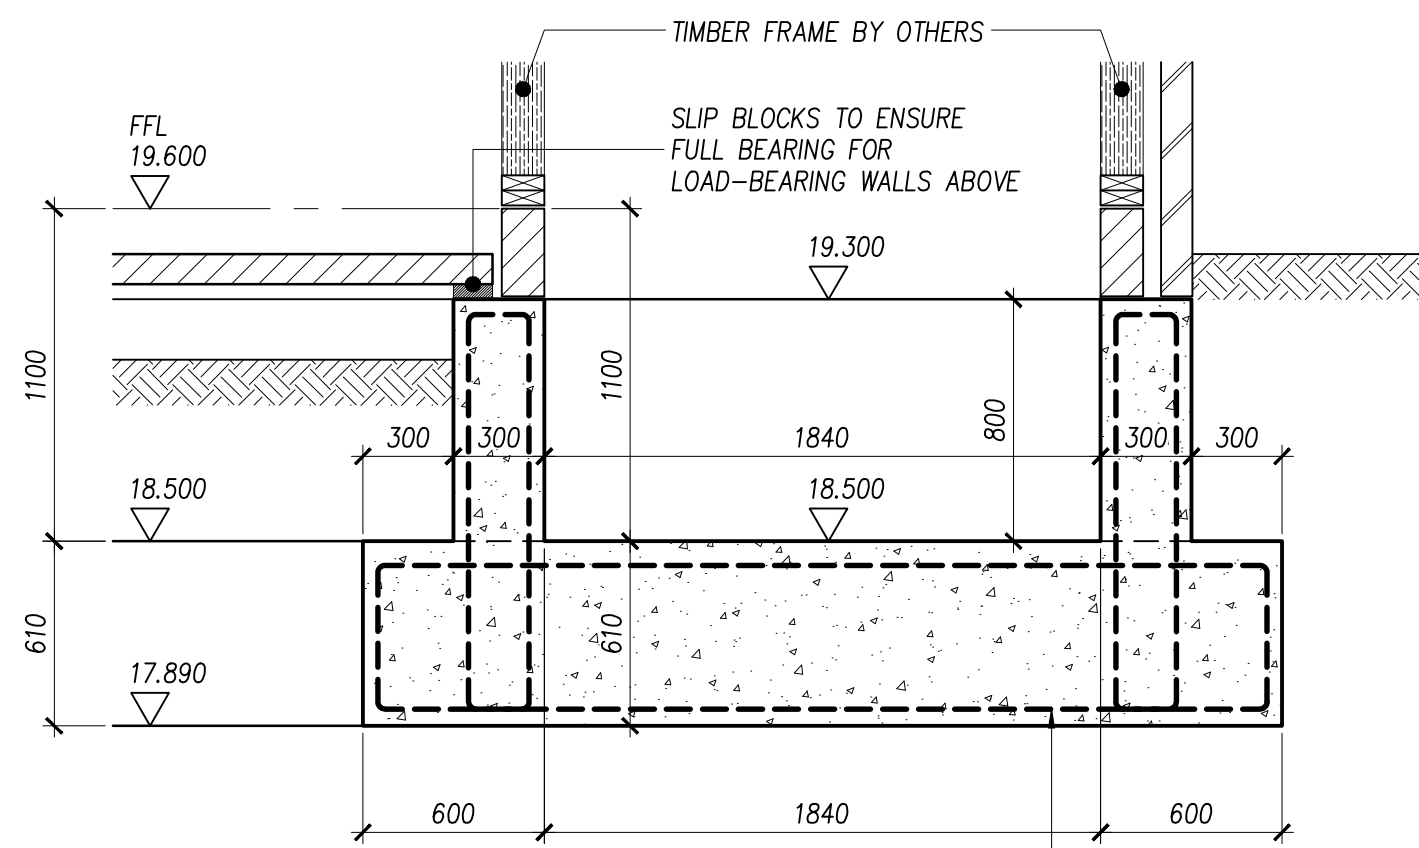

SECTION W-W

SCALE 1:25

— REINFORCED CONCRETE LIFT PIT SLAB
AND WALLS. REFER TO DRAWING No.
DR-S-4001 FOR RC DETAILS

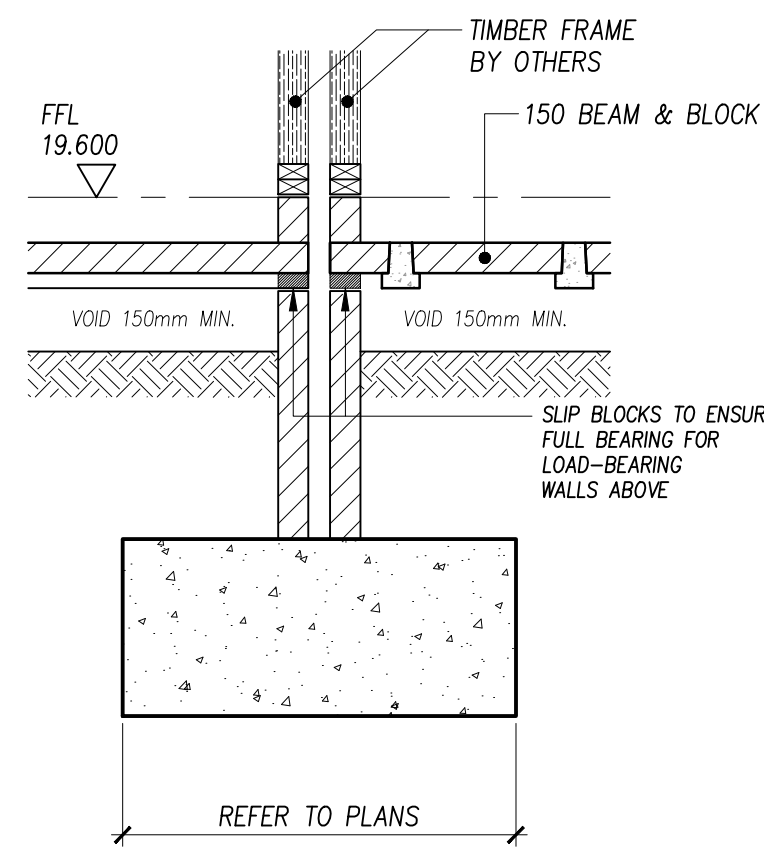

SECTION Y-Y

SCALE 1:25

REINFORCED CONCRETE LIFT
PIT SLAB AND WALLS. REFER
TO DRAWING No. DR-S-4001
FOR RC DETAILS



SCALE 1:50

FOUNDATION AND SLAB LEVELS

PLOT NUMBER	FFL	TOC	SOFFIT LEVEL
114-125	19.600	18.475	17.890

WHERE A 100mm WIDE INTERNAL WALL SUPPORTS BEAM & BLOCK FLOORS ON BOTH SIDES, THE BEAM & BLOCK FLOORS ARE TO BE STAGGERED TO ENSURE THAT EACH BEAM GAINS FULL BEARING ONTO THE WALL

PRELIMINARY

THIRD FLOOR
29 LONDON ROAD
BROMLEY
KENT, BR1 1DG (UK)
Tel: +44(0)20 8460 2160
Fax: +44(0)20 8313 3122
www.gdcpartnership.co.uk



Title	BLOCK H – PLOTS 114–125 FOUNDATIONS
-------	--

Drawn ADP	Chkd. WTF	Appd. DSM
Scale 1:50 @A1	Drg. No.	
Project No. 9013	GDC-00-00-DR-S-3078	Rev. P04